


FEN SIDE

Existing studs

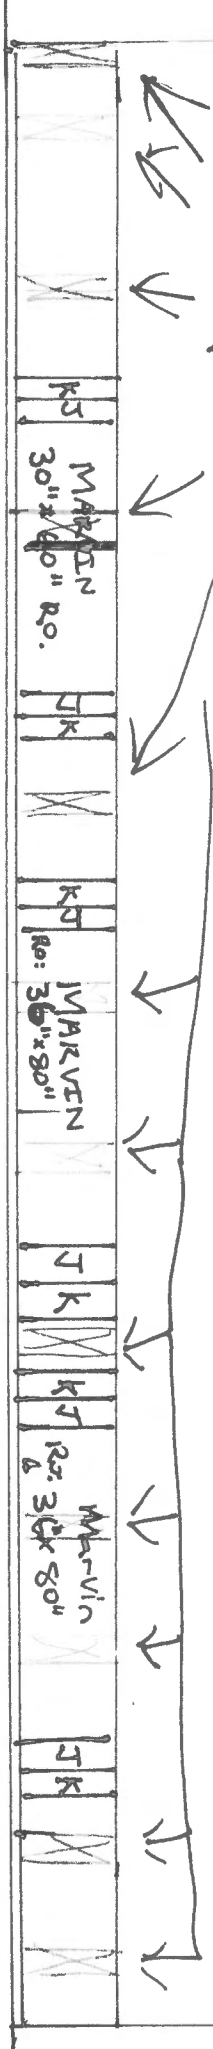

NEW FRAMING FOR NEW MARVIN WINDOWS

OUTSIDE

WALL SECTION

46 Cushman St.

owner: Mark Leclerc

contractor: Matt Alcorn

207. 615. 9060

207. 671. 5325