



# HOUSE

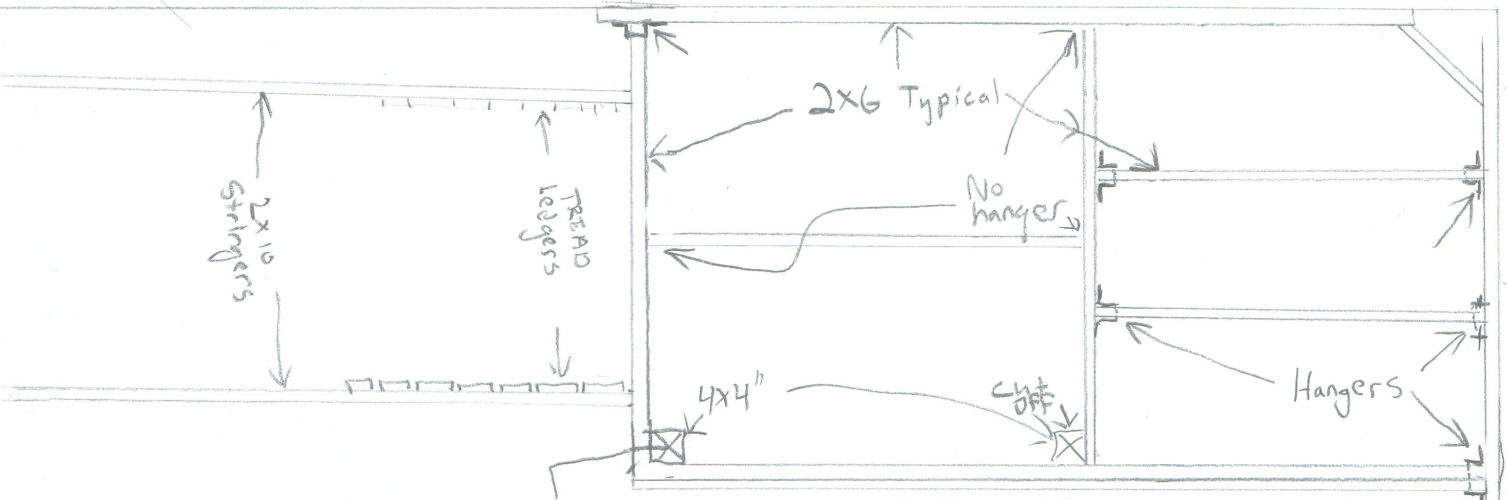

This 4x4 Post Extends down to Lower Deck to support this deck 2 @ 2x6" PT

Framing Plan of Existing Deck @ 46 Cushman St

# HOUSE

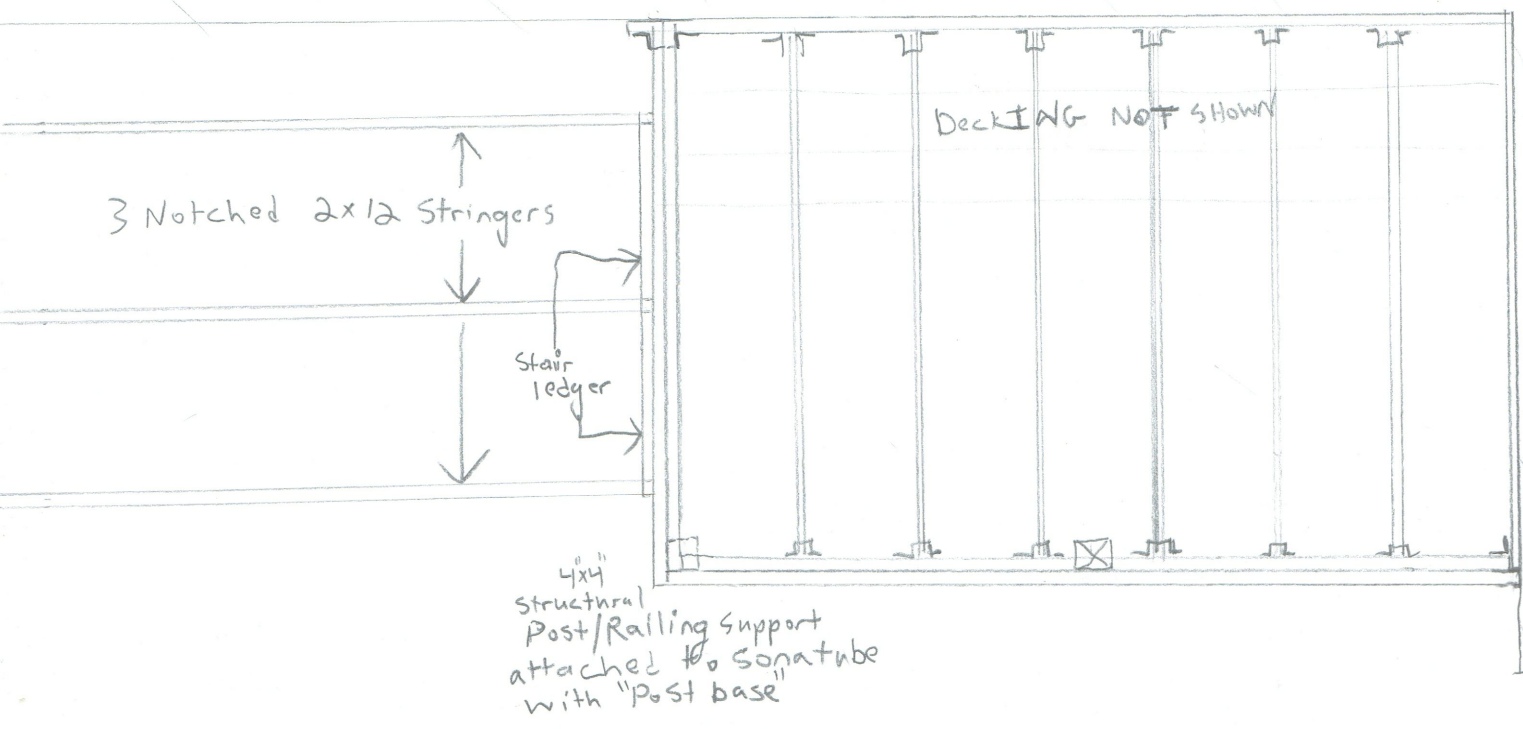

M. Alcorn  
6715325

Framing Plan of Proposed New Deck + Egress Stairs @  
46 Cushman St. Portland, Me.