


HOUSE

46 Cushman St

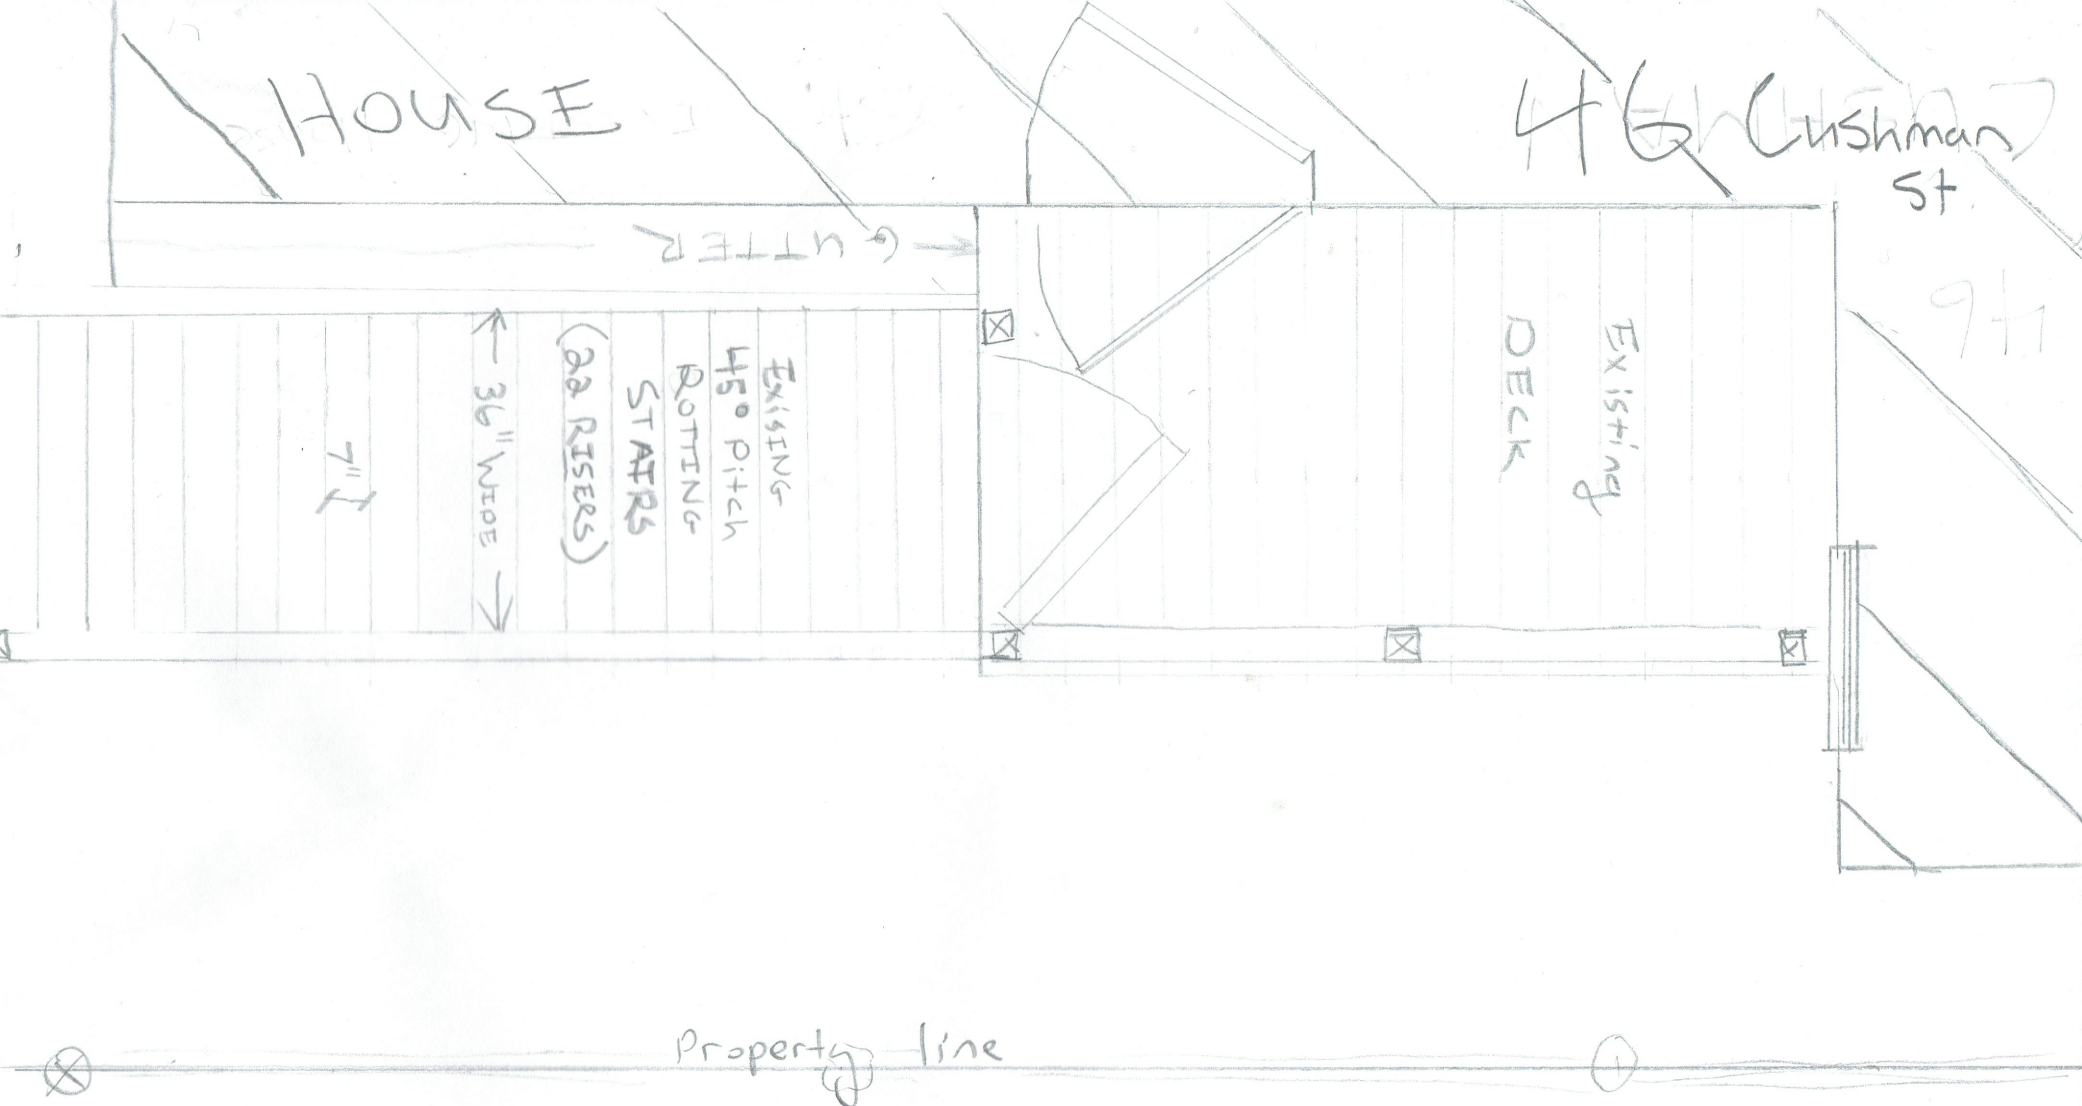

Contractor: Matt Alcorn LLC
671-5325

owner Mark LeClerc
615-9060

Plan View of Existing Deck and Stairs
@ 46 Cushman St. Portland, Me.

Scale $\frac{1}{2}'' = 1'-0''$