


Contractor - Matt Alcorn - 671-5325
Condo owner - Mark LeClerc - 615-9060

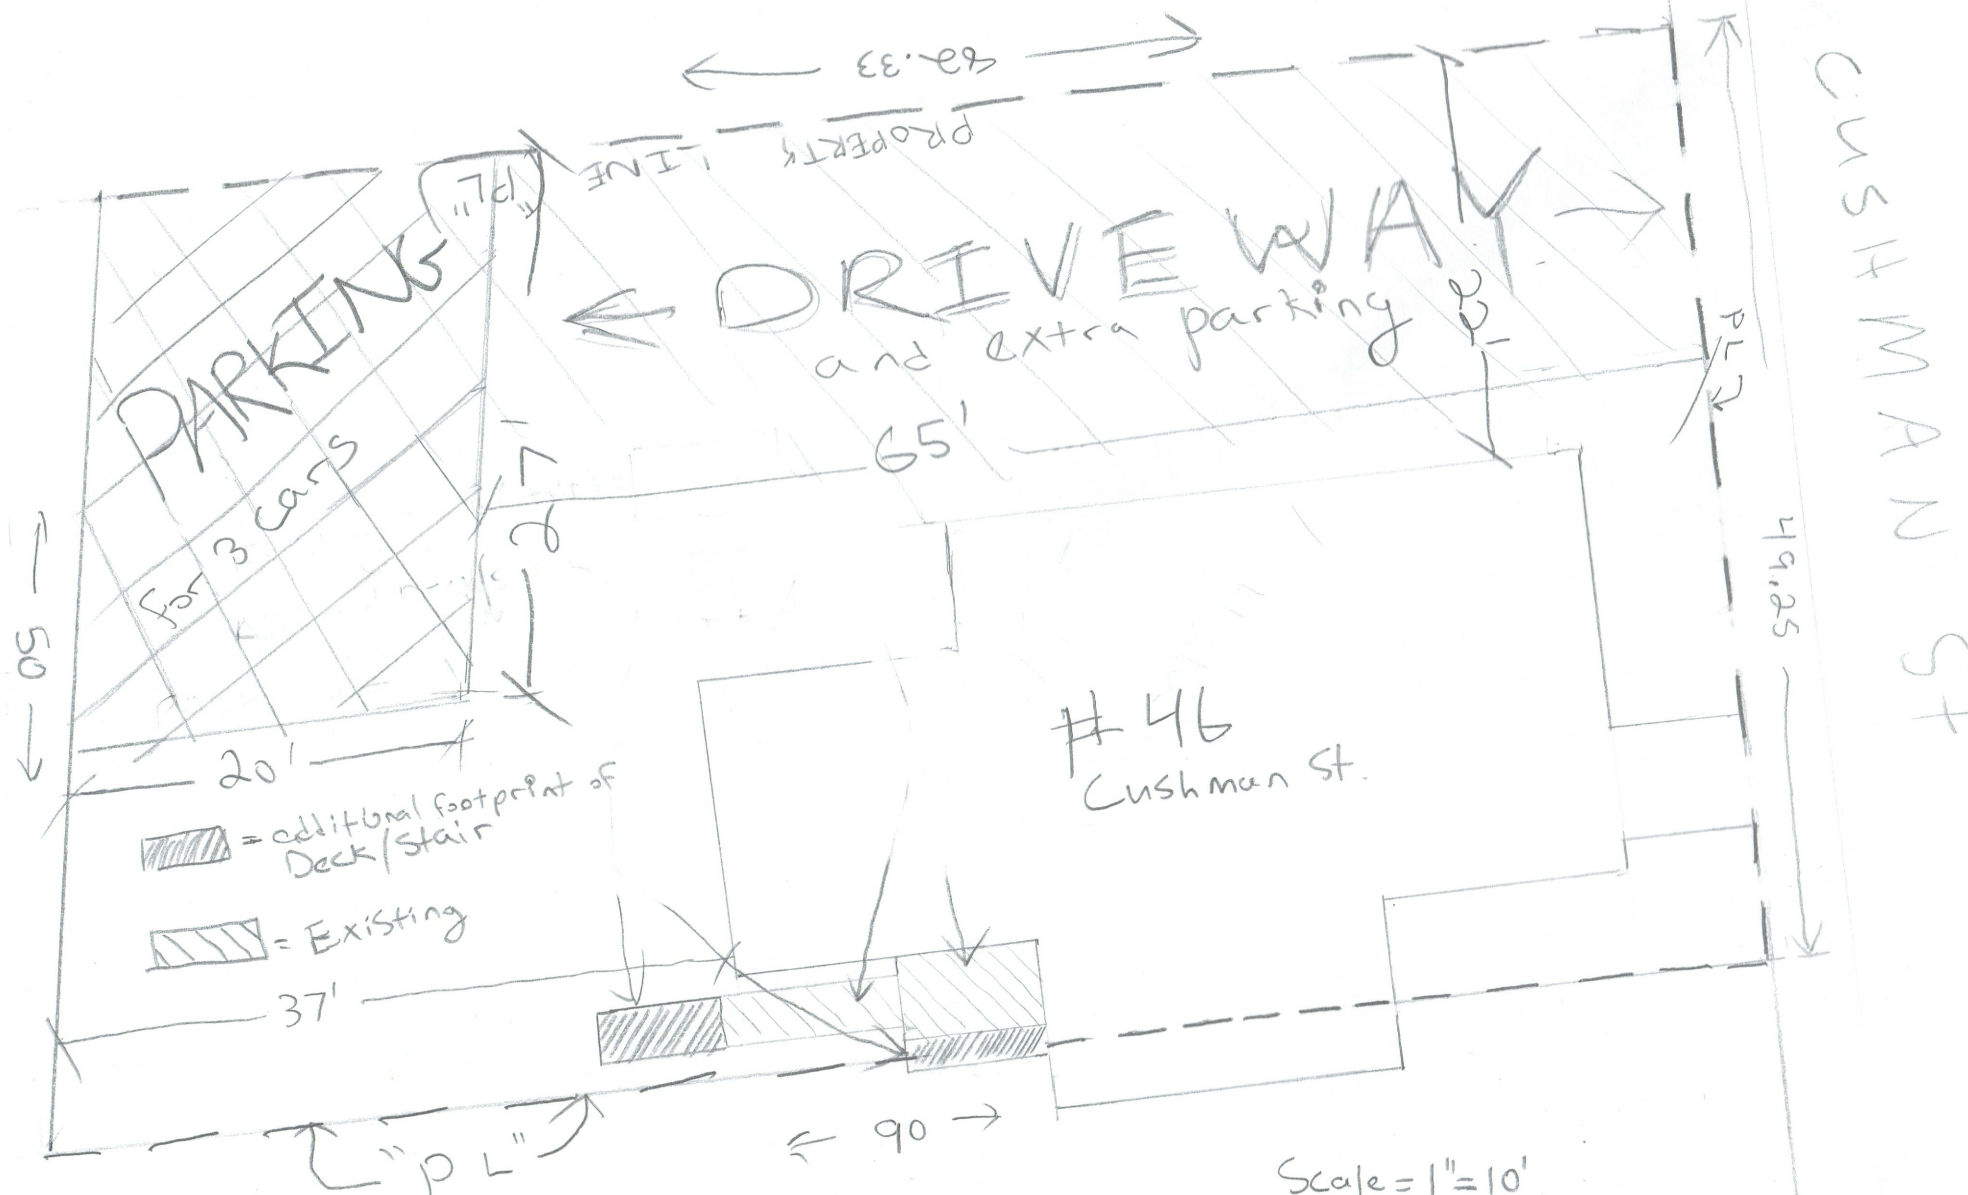

PLOT PLAN SHOWING EXISTING + PROPOSED DECK and EGRESS STAIRS