


OWNER/ARCHITECT
 TRACIE REED
 MAINE LICENSED ARCHITECT
 46 CUSHMAN ST. #4
 PORTLAND, ME 04102
 TRACIEREED
 @DXTROUSCREATIVE.COM
 207.409.0459 (CELL)

REED RESIDENCE
 STEPHENSON-PICKARD HOUSE UNIT #4
 46 CUSHMAN STREET #4 | PORTLAND, ME 04102


SCALE: 1/4" = 1'-0"
 DATE: 05.16.16
 DRAWN BY: T.REED

SHEET: A-1.1
 NAME: EXISTING
 LIFE/SAFETY PLAN

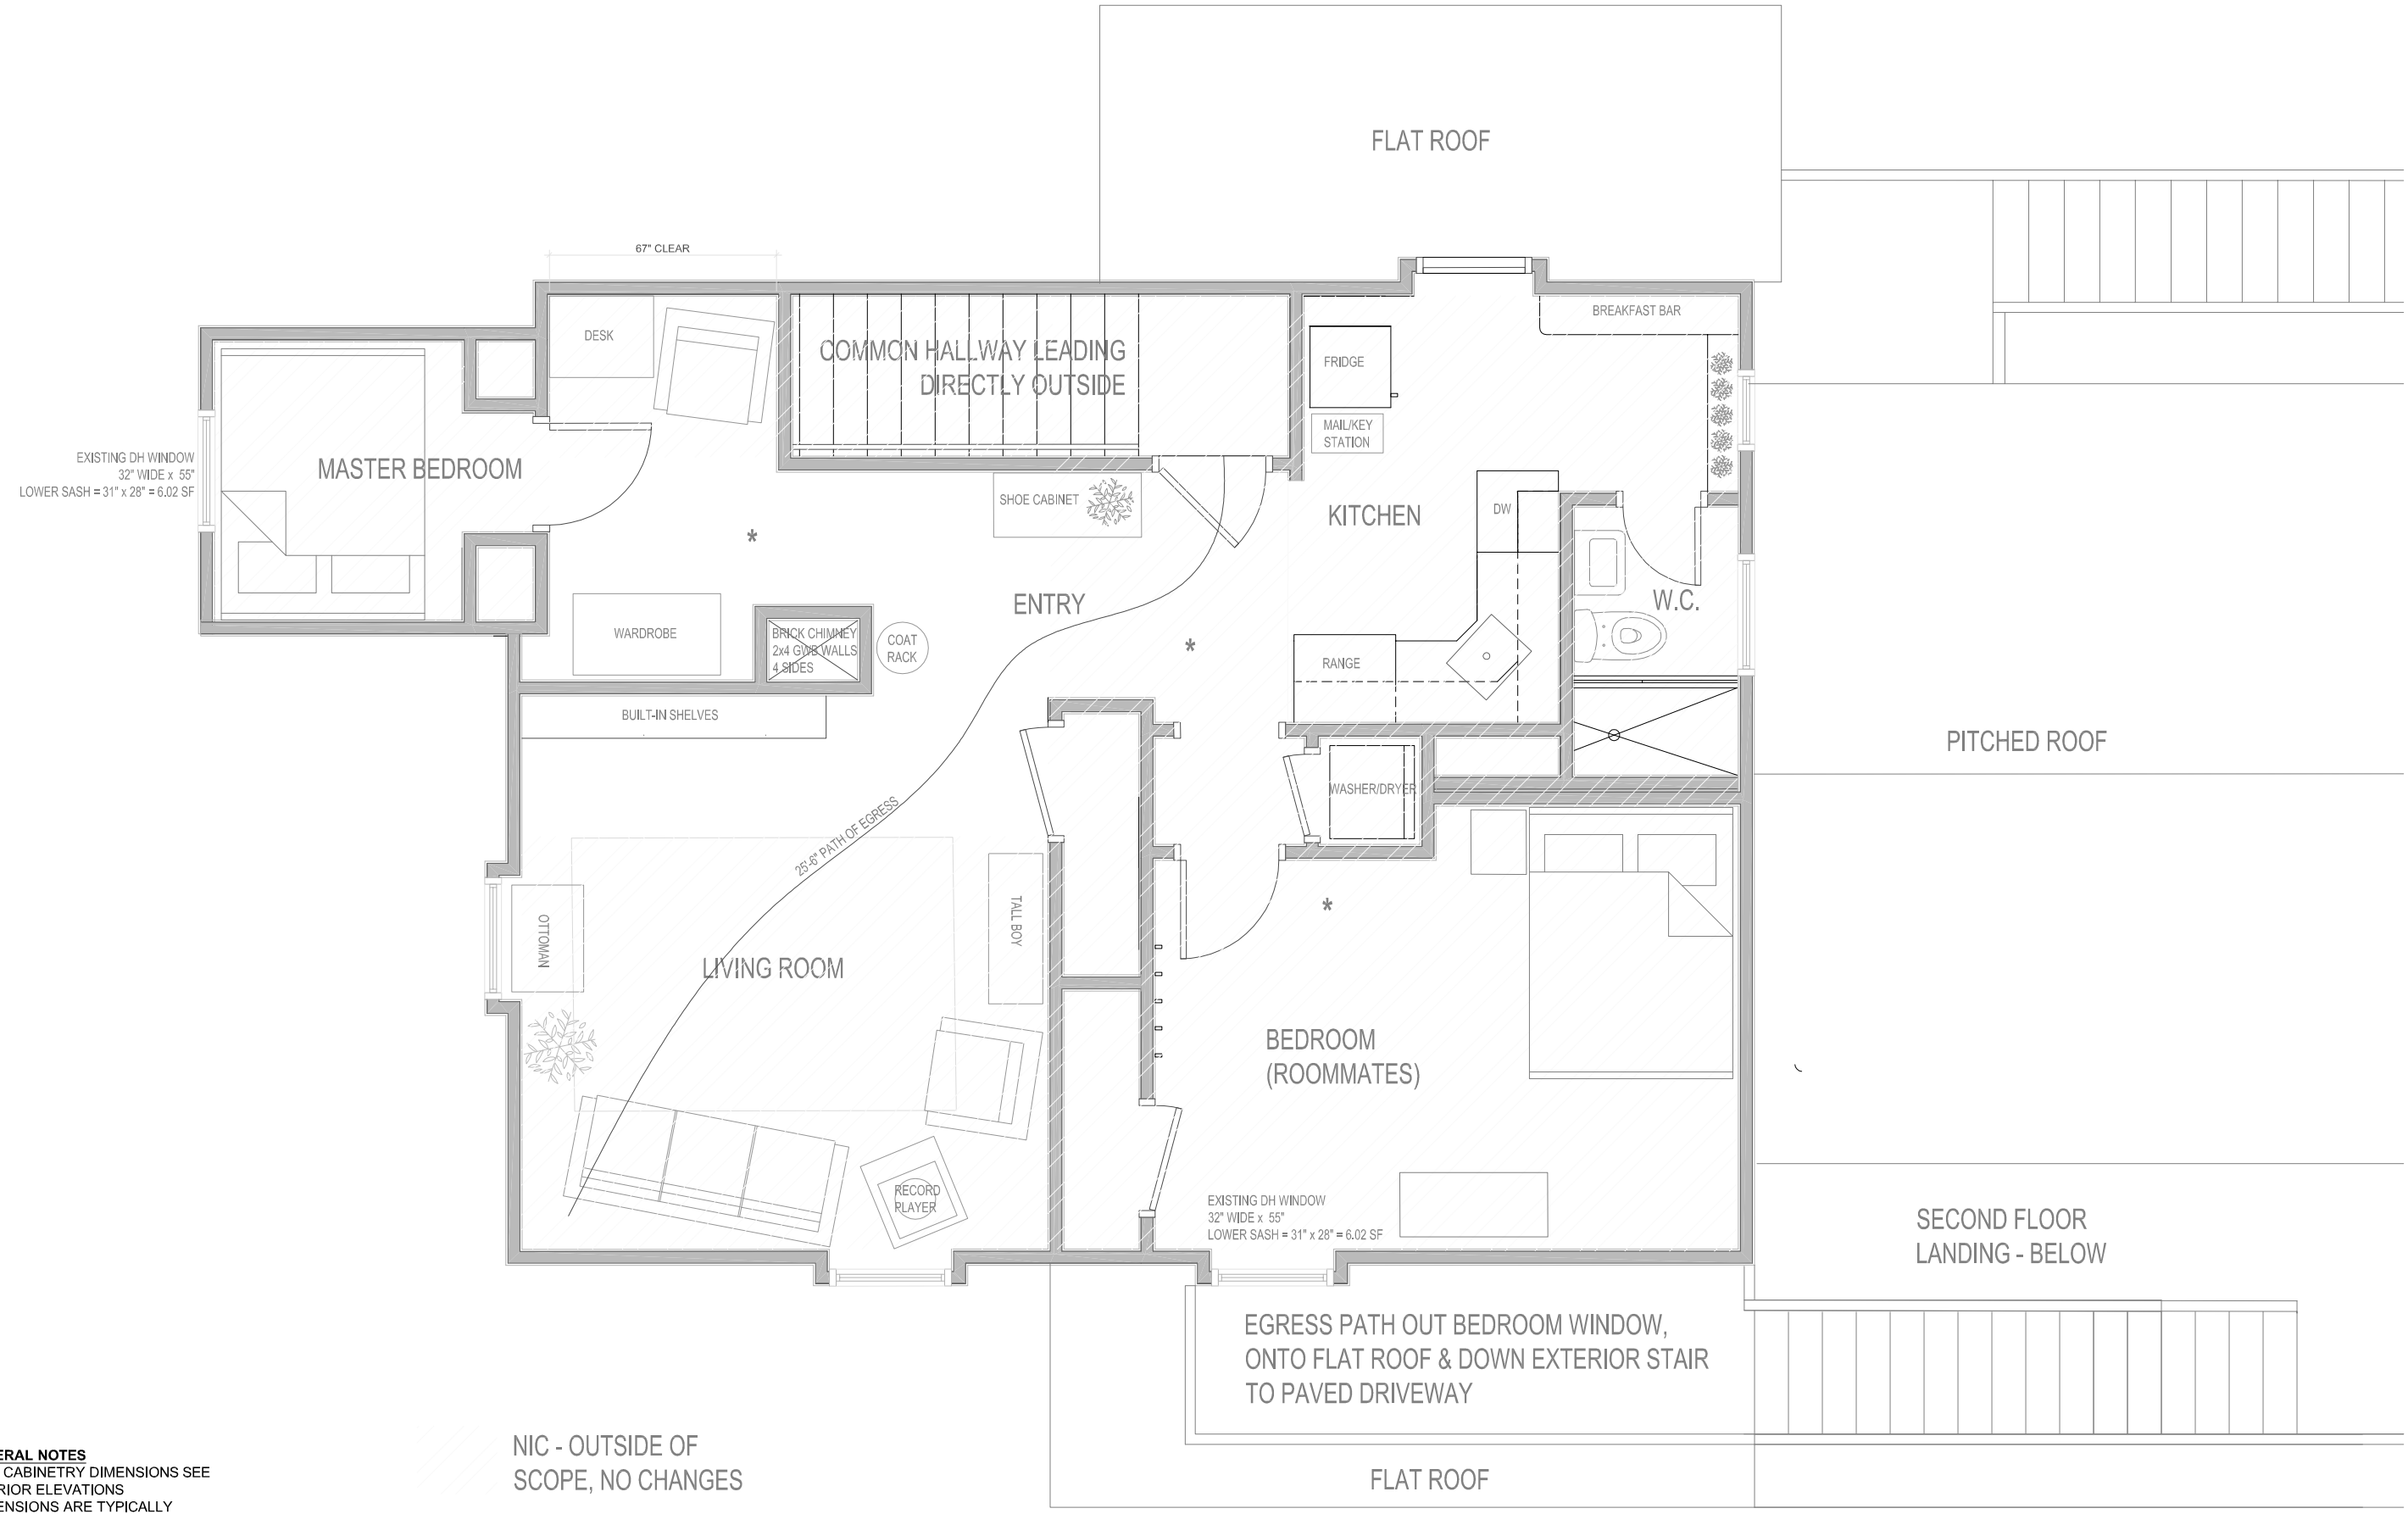

GENERAL NOTES
 -FOR CABINERY DIMENSIONS SEE INTERIOR ELEVATIONS
 -DIMENSIONS ARE TYPICALLY MEASURED FROM FACE OF STUD UNLESS OTHERWISE NOTED

/// NIC - OUTSIDE OF SCOPE, NO CHANGES
 * SMOKE ALARM

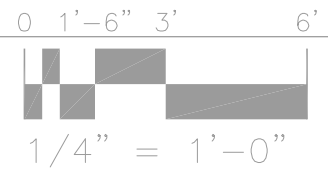

THIRD FLOOR EXISTING CONDITION/LIFE SAFETY PLAN