


OWNER/ARCHITECT
 TRACIE REED
 MAINE LICENSED ARCHITECT
 46 CUSHMAN ST. #4
 PORTLAND, ME 04102
 TRACIEREED
 @DEXTROUSCREATIVE.COM
 207.409.0459 (CELL)

REED RESIDENCE
 STEPHENSON-PICKARD HOUSE UNIT #4
 46 CUSHMAN STREET #4 | PORTLAND, ME 04102

SCALE: 1/4" = 1'-0"
 DATE: 05.16.16
 DRAWN BY: T.REED

SHEET: A-1.2
 NAME: PLAN

EXISTING DH WINDOW
 32" WIDE x 55"
 LOWER SASH = 31" x 28" = 6.02 SF

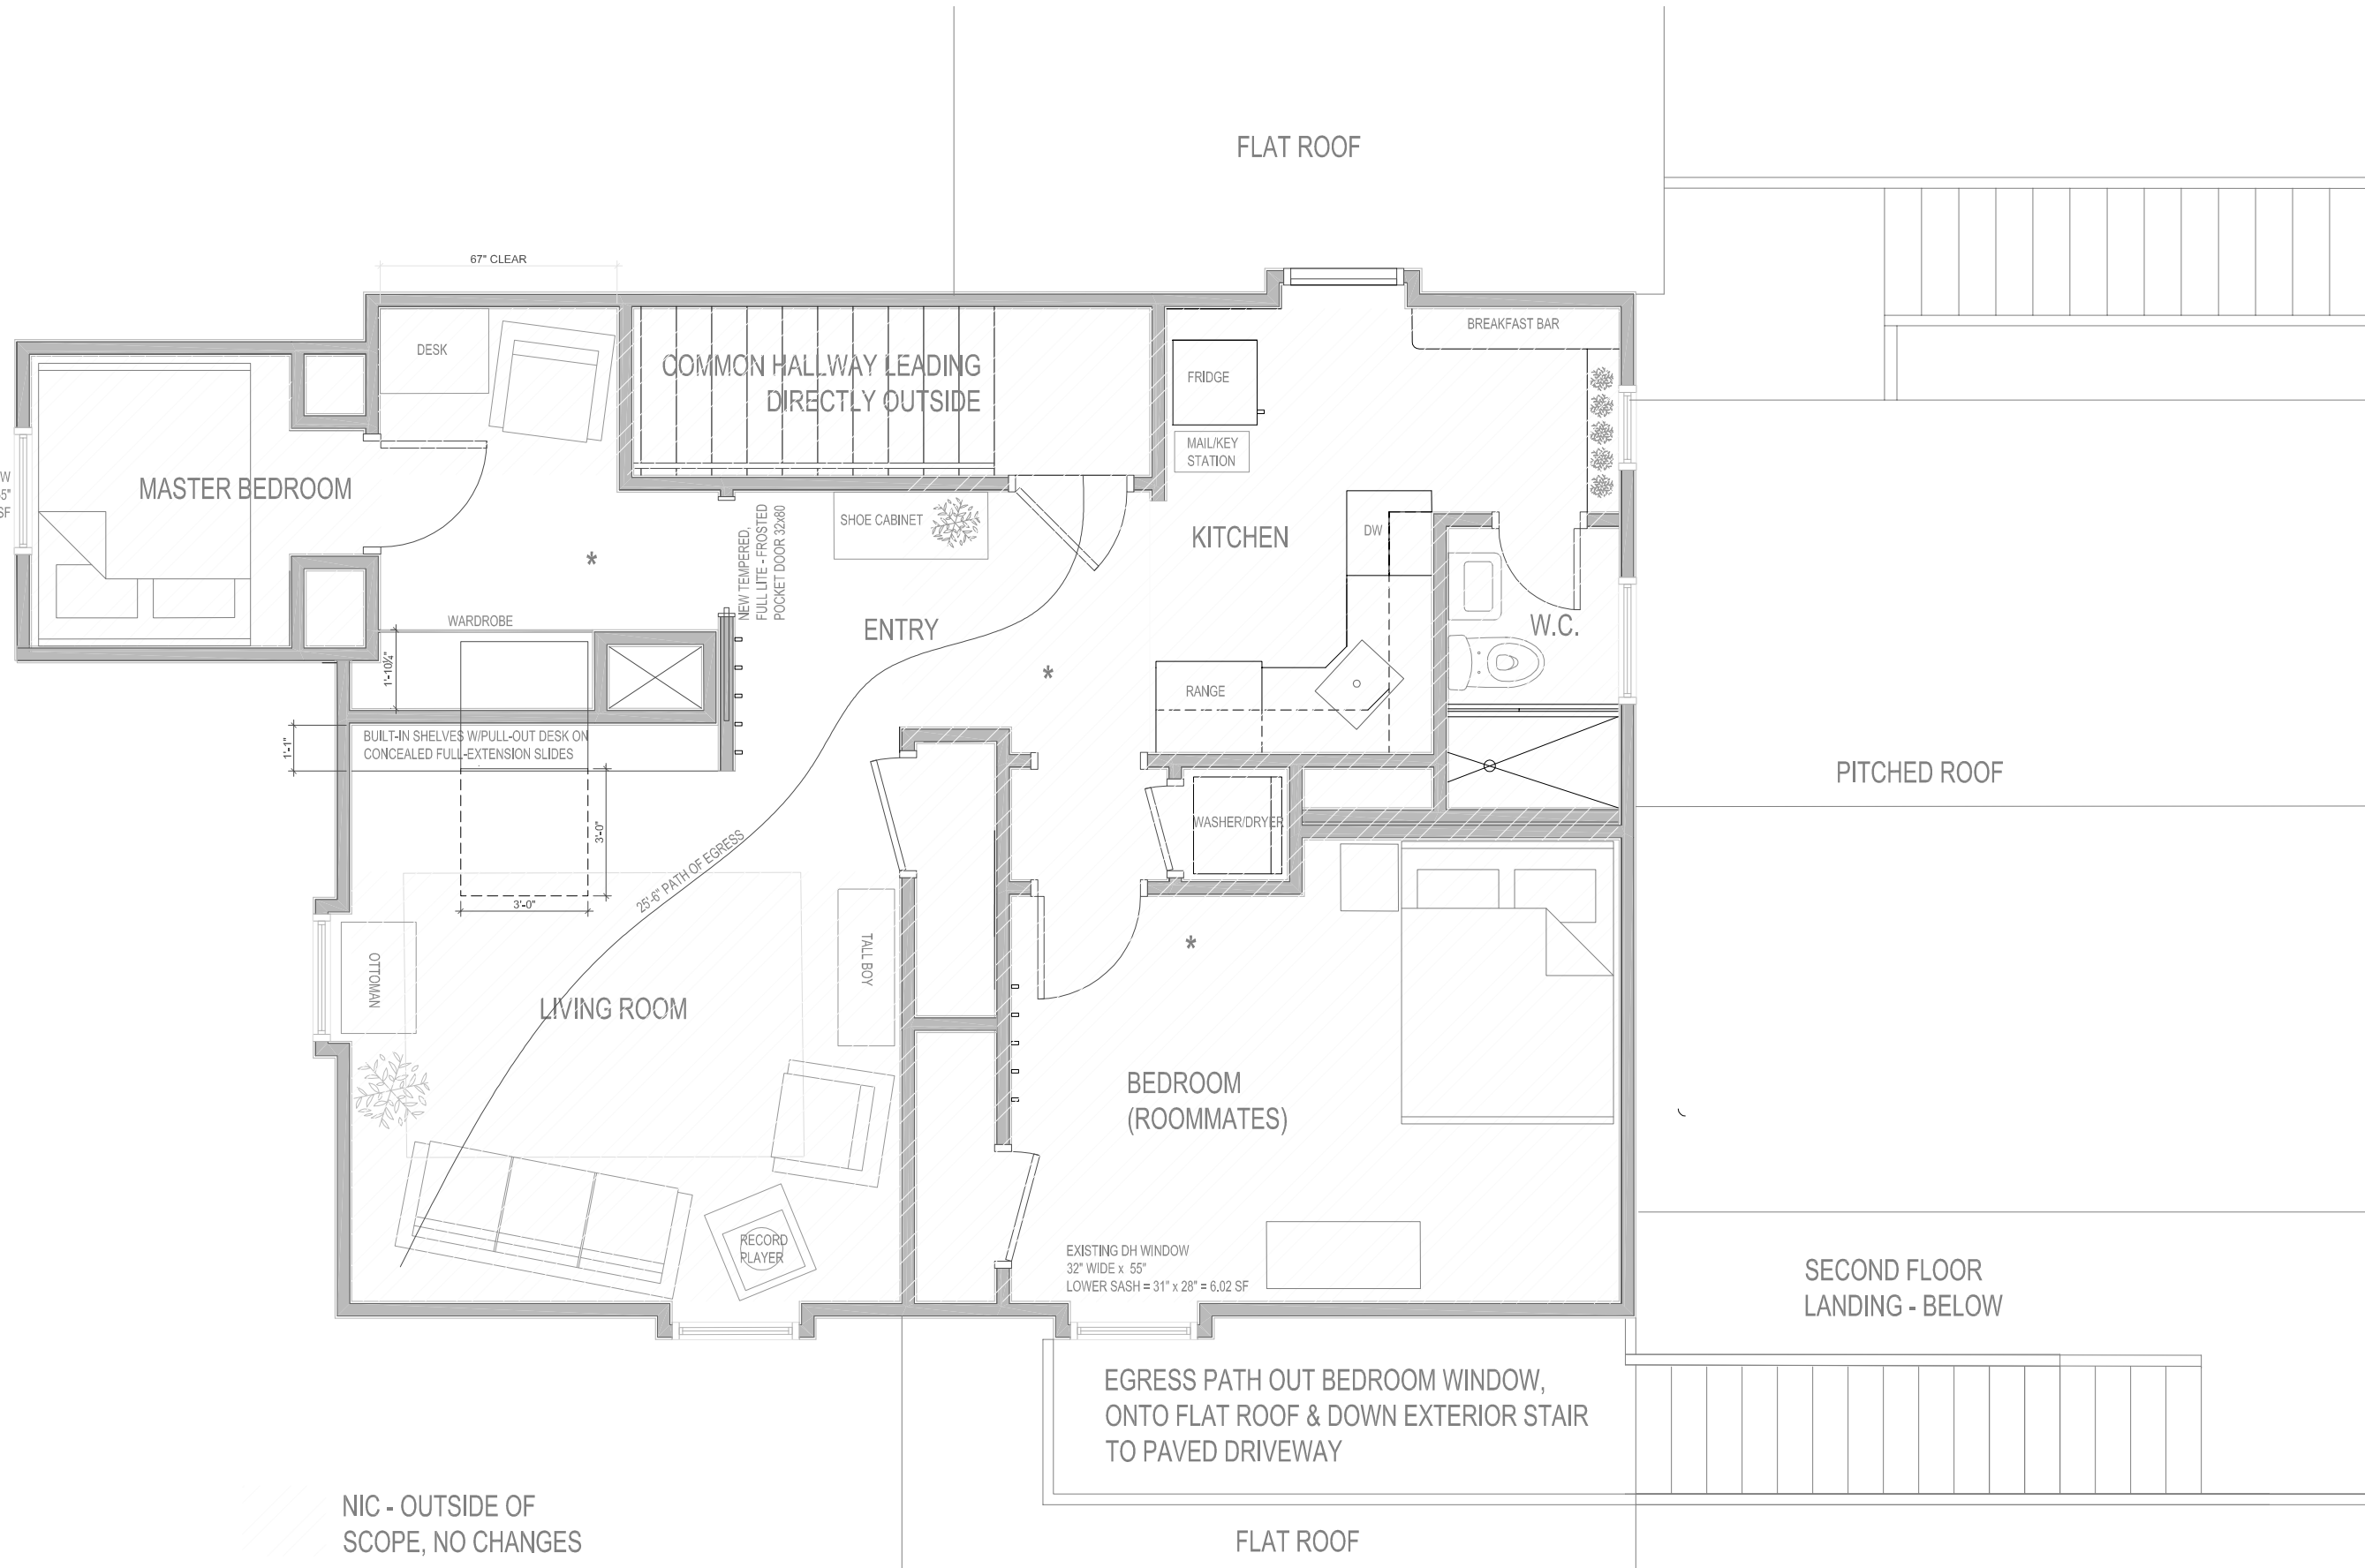

/// NIC - OUTSIDE OF SCOPE, NO CHANGES

* SMOKE ALARM

GENERAL NOTES
 -FOR CABINETRY DIMENSIONS SEE INTERIOR ELEVATIONS
 -DIMENSIONS ARE TYPICALLY MEASURED FROM FACE OF STUD UNLESS OTHERWISE NOTED

THIRD FLOOR/LIFE SAFETY PLAN

