

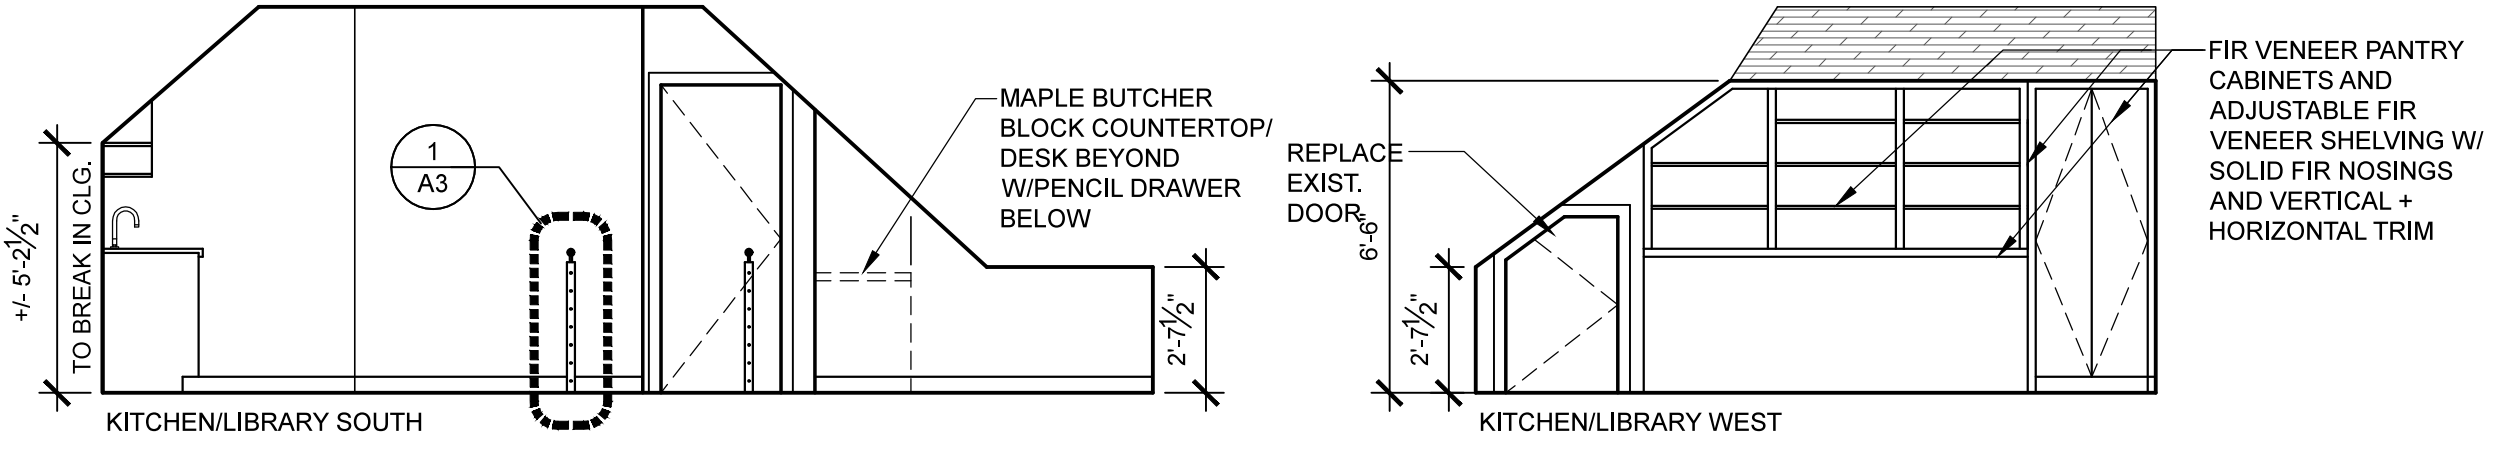



1 Bedroom
SCALE: 1/4" = 1'-0"

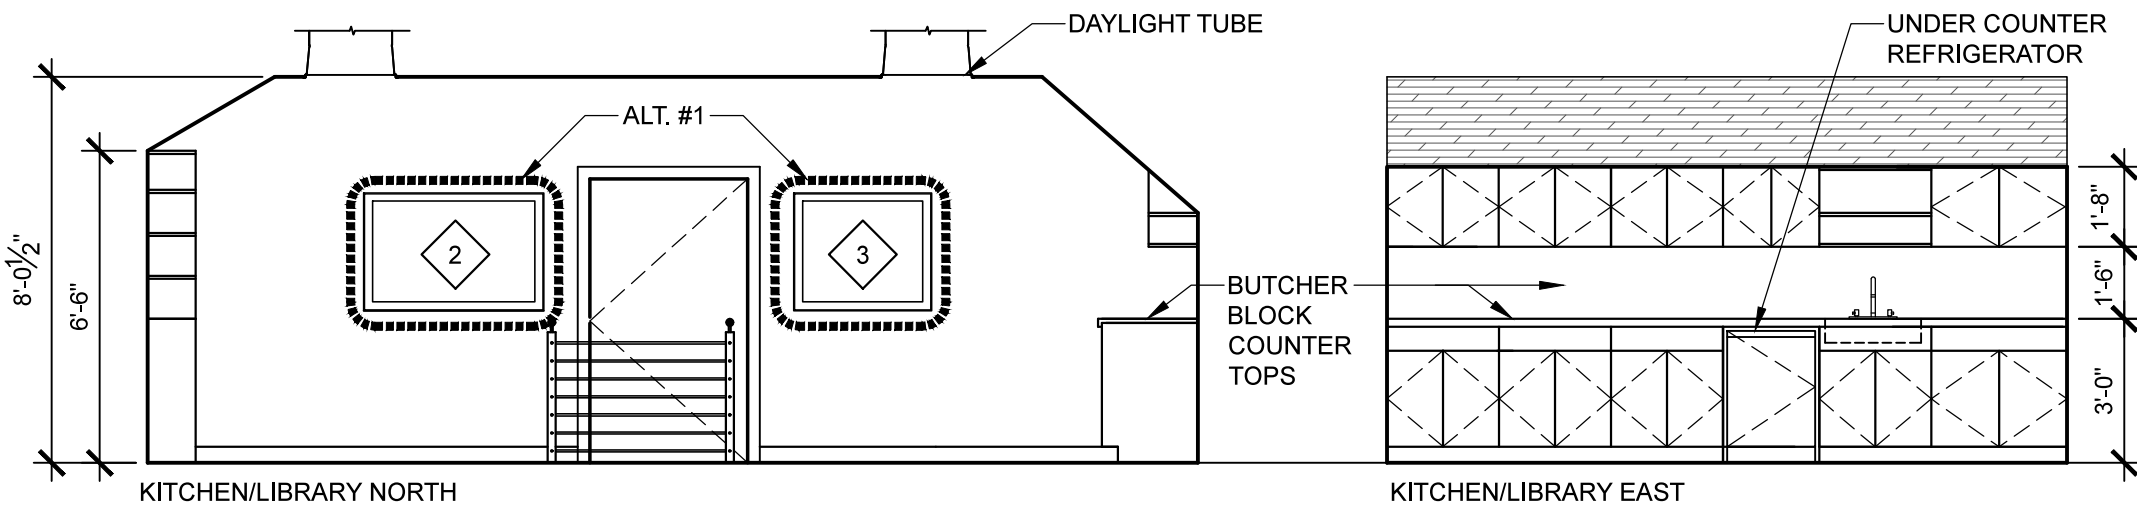

2 Kitchen/Library
SCALE: 1/4" = 1'-0"

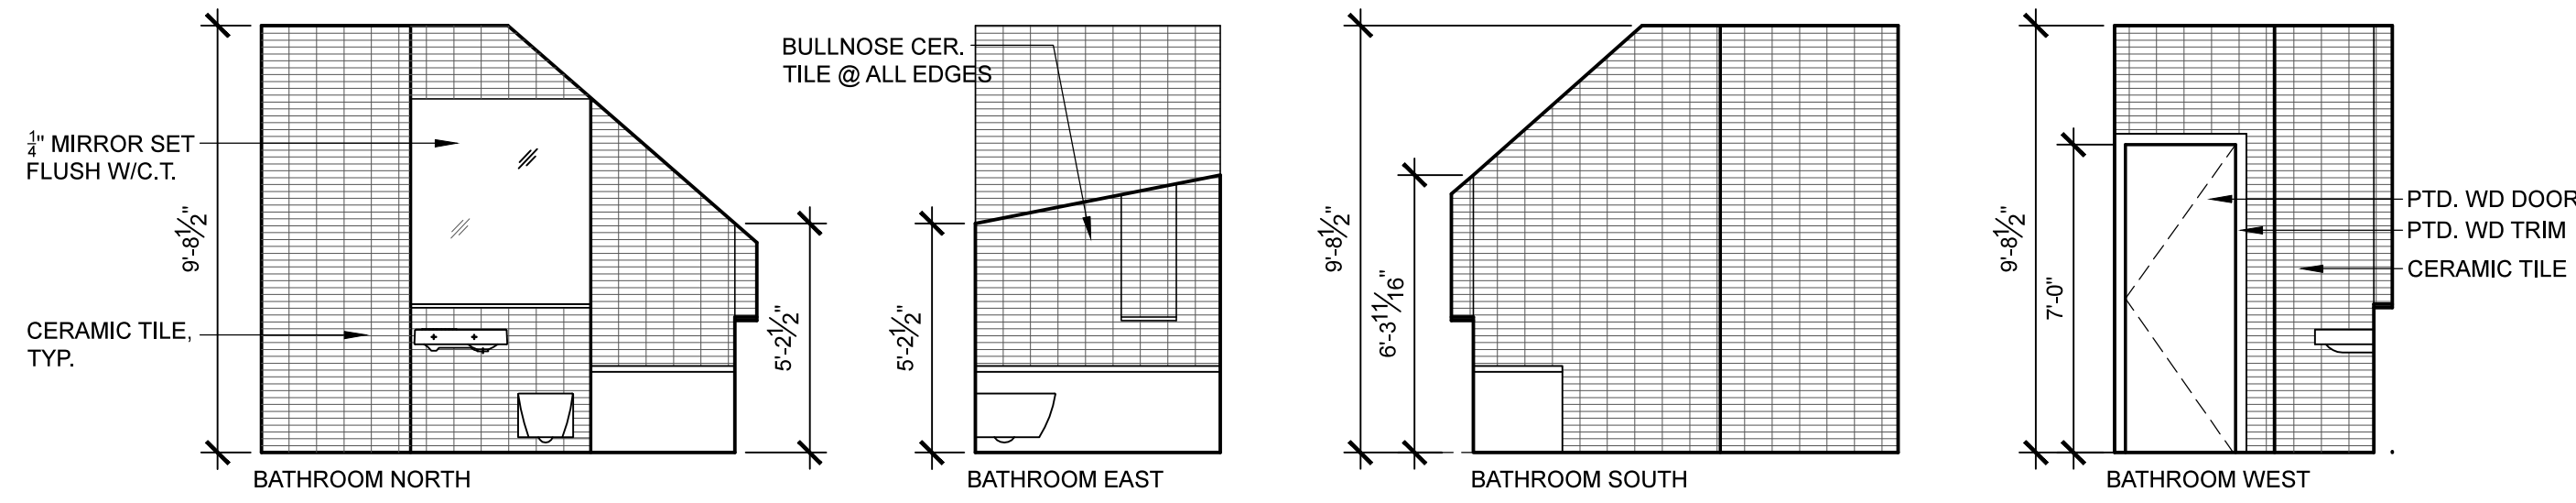

3 Bathroom
SCALE: 1/4" = 1'-0"

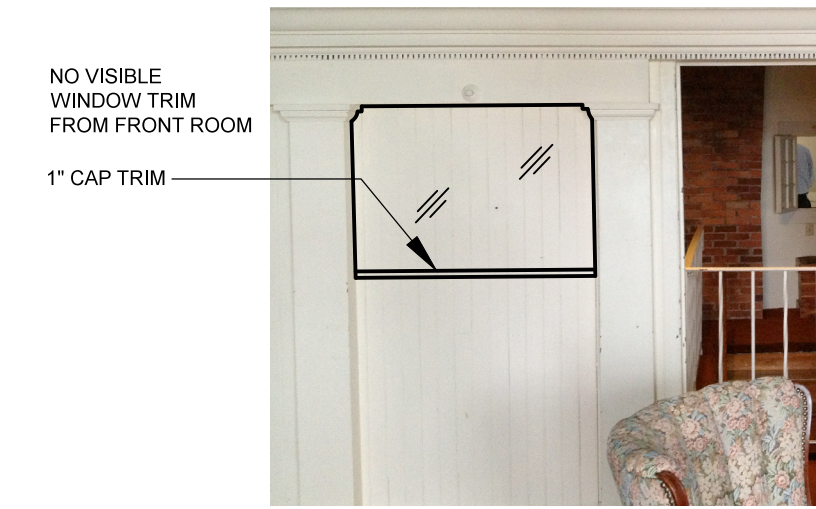


4 Front Room Window ALT. #1
SCALE: N/A

LDD PROJECT NAME: N/A
DRAWING NAME: N/A
FIELD BOOK USED: N/A
Scott Simons Architects
75 York Street, Portland, Maine 04101
www.scottsimons.com
207.772.4886

REFERENCES:

DESIGNED BY:	SS
DRAWN BY:	SS
CHECKED BY:	SS
SCALE:	AS SHOWN
DATE:	04/27/15

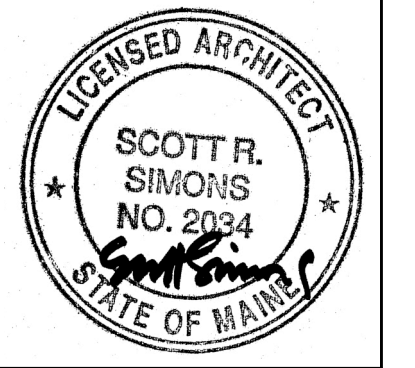

THIRD FLOOR RENOVATION
26 Cushman Street
Portland, Maine 04102

CITY OF PORTLAND, MAINE
Single Family Interior Renovation for
26 Cushman Street
ISSUED FOR PERMITTING

INTERIOR ELEVATIONS

SHEET #

PLAN NUMBER **A2**

