


A Proposed Kitchen East

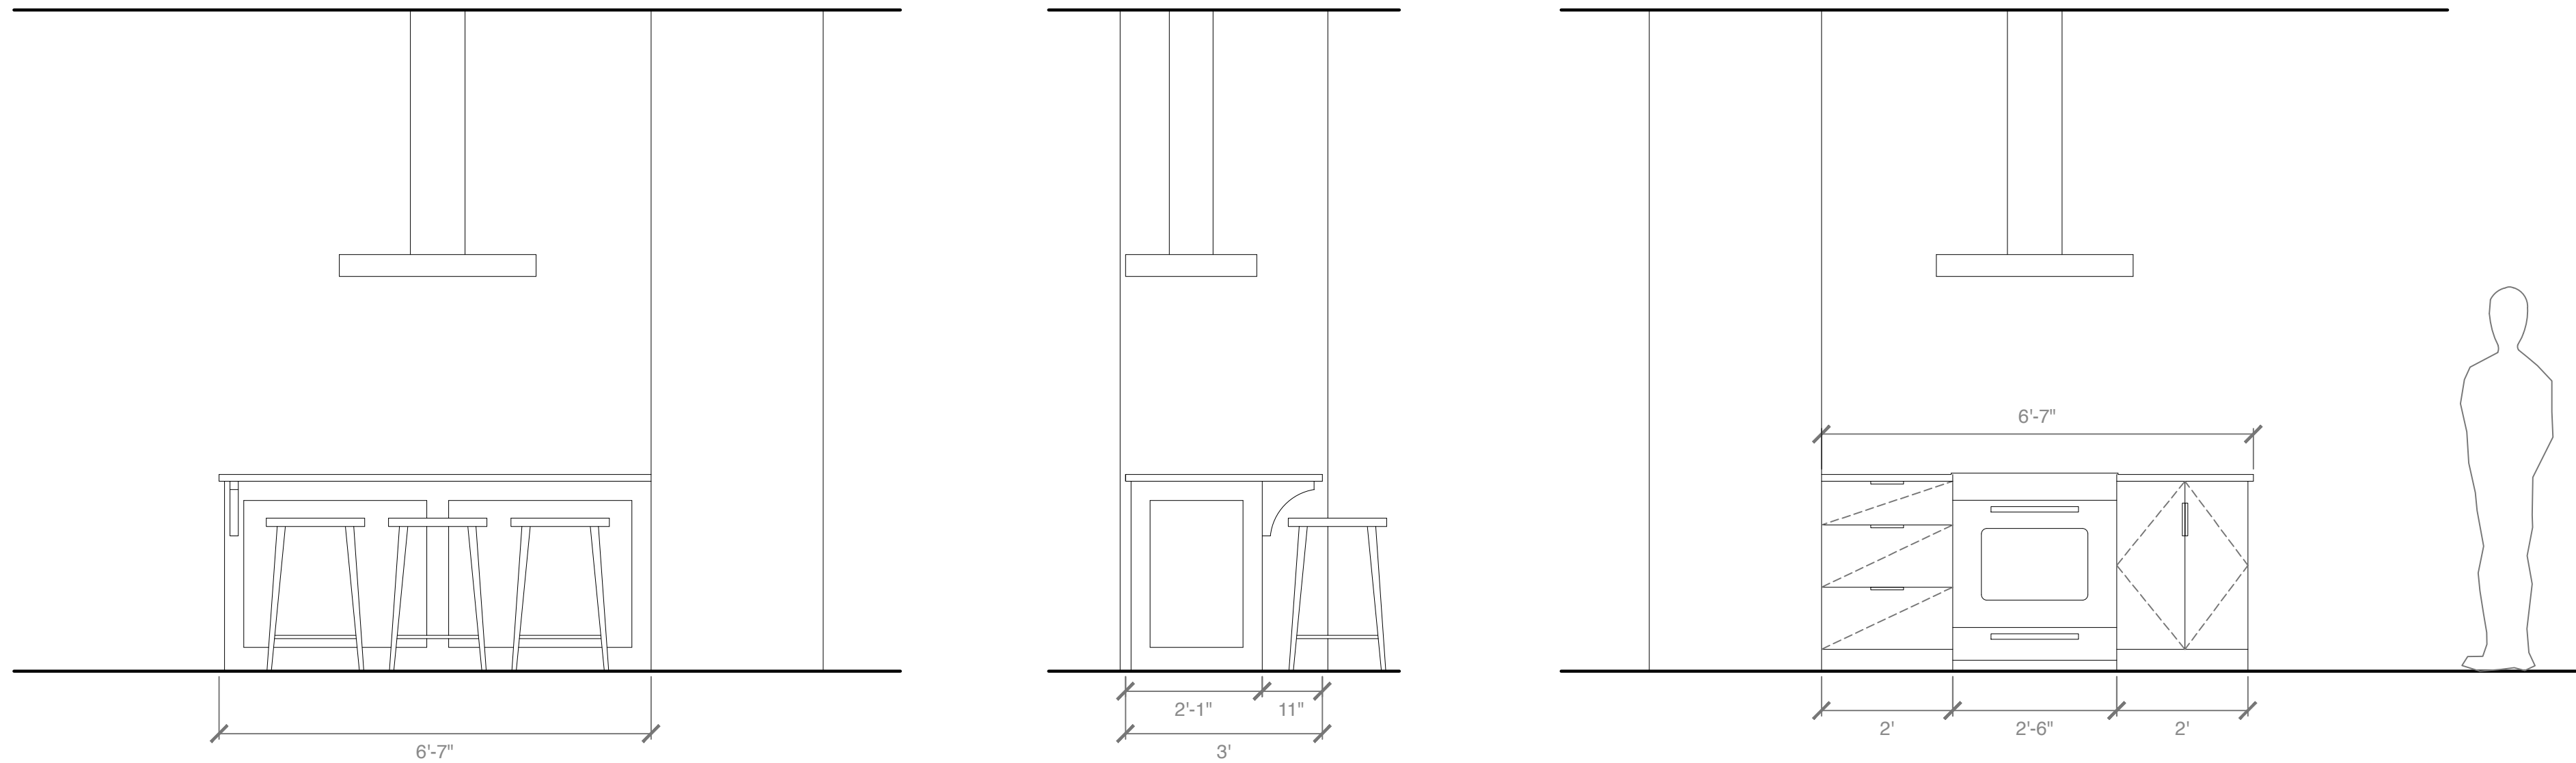

B Proposed Island East

C Proposed Island South

D Proposed Island West

Rachel Conly Design LLC
 26 Sterling Street
 Peaks Island, Maine 04108
 207.766.5625

DATE	NOTES
2017.09.18	
REVIS	

1/2"=1'

PROJECT
Bates Residence
 73 Spruce St. #1
 Portland, ME
 04102

A9
 Proposed
 Kitchen
 Elevations