


2 partial section n-s  
 1/2" = 1'-0"

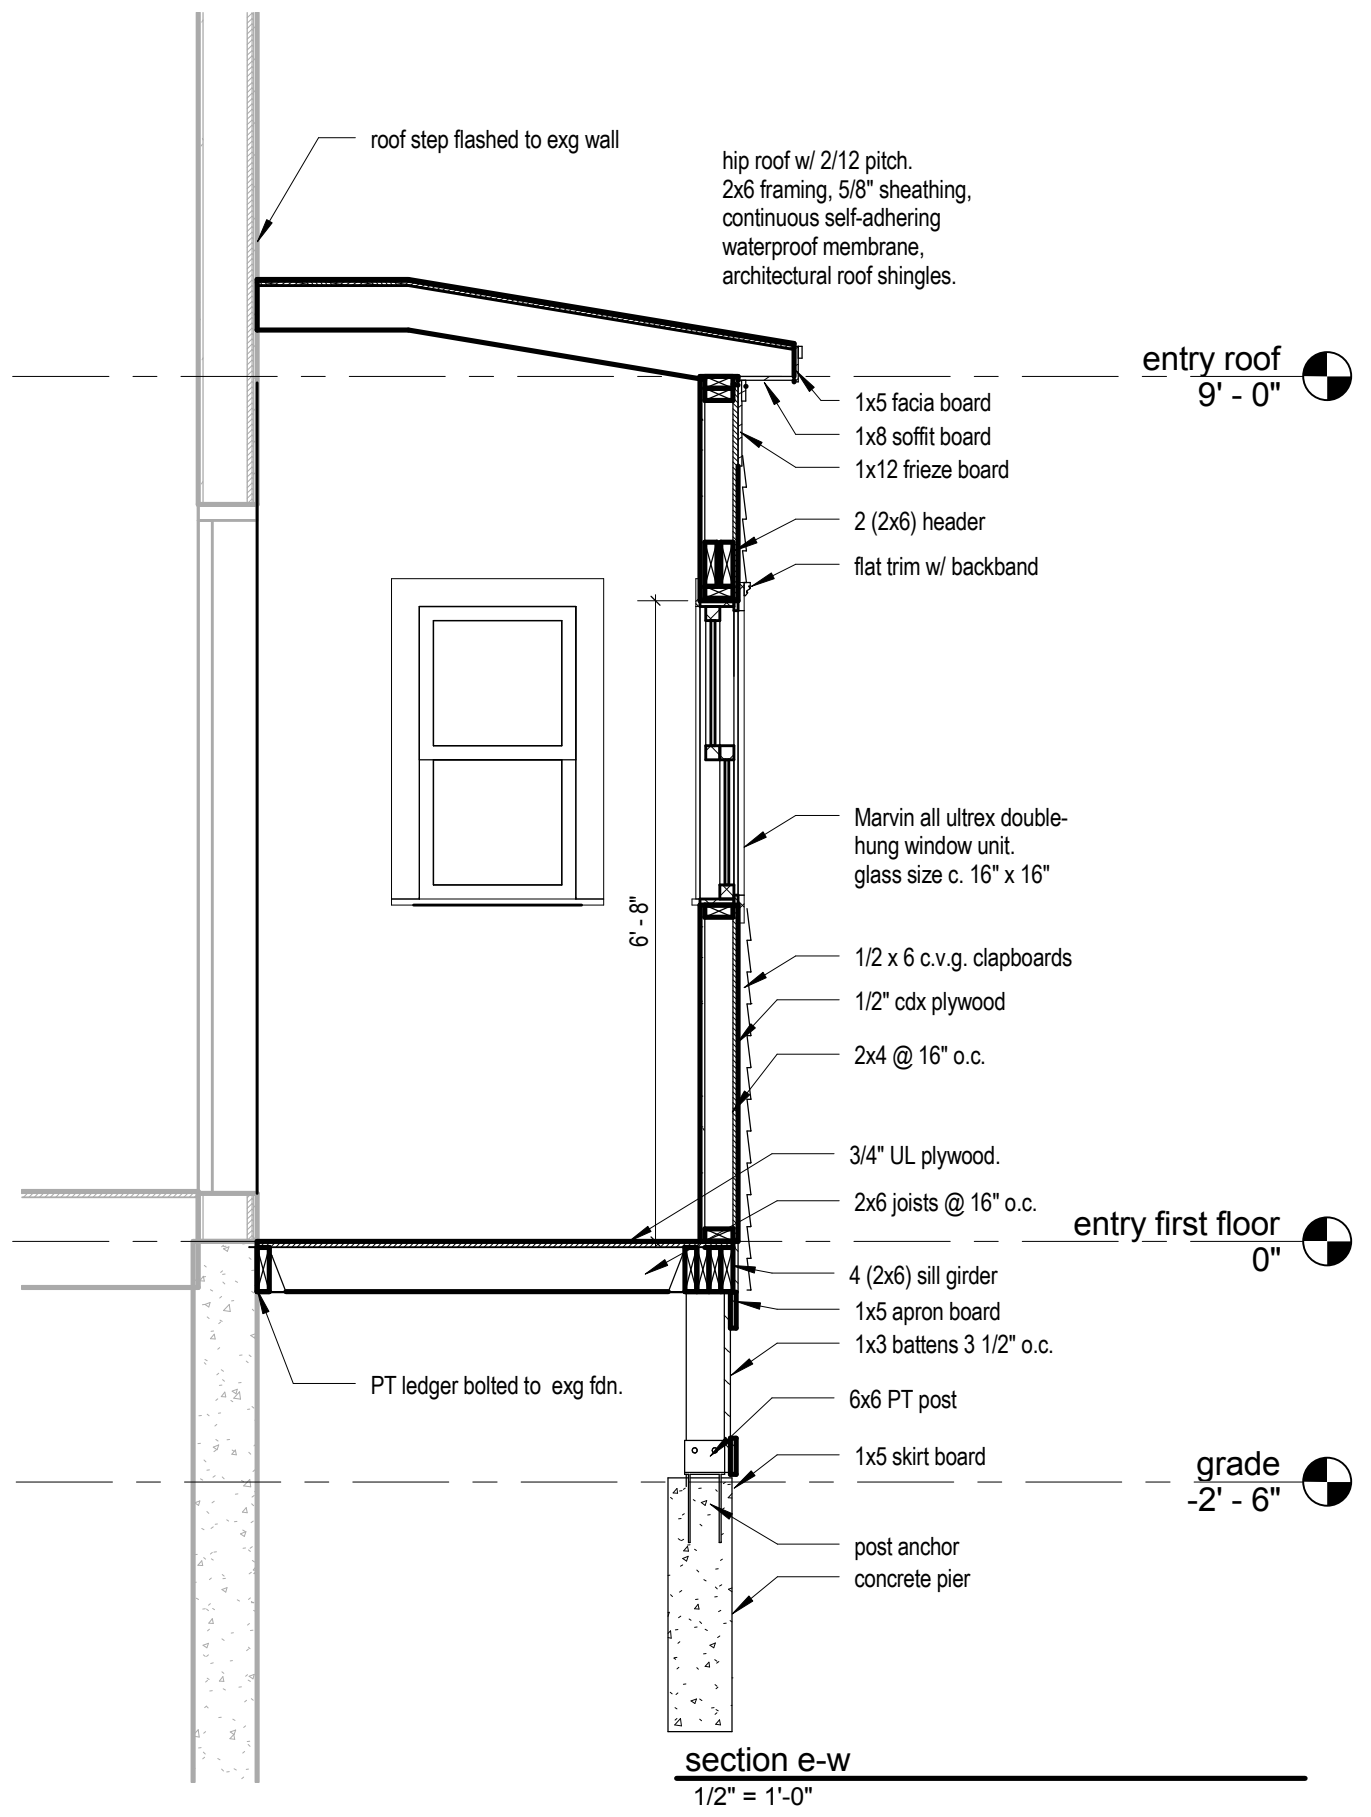

section e-w  
 1/2" = 1'-0"

57 SPRUCE ST.  
 SIDE ENTRY  
 REBUILD

SUBMITTED FOR PERMIT  
 JANUARY 27, 2016

A-2  
 SECTIONS