
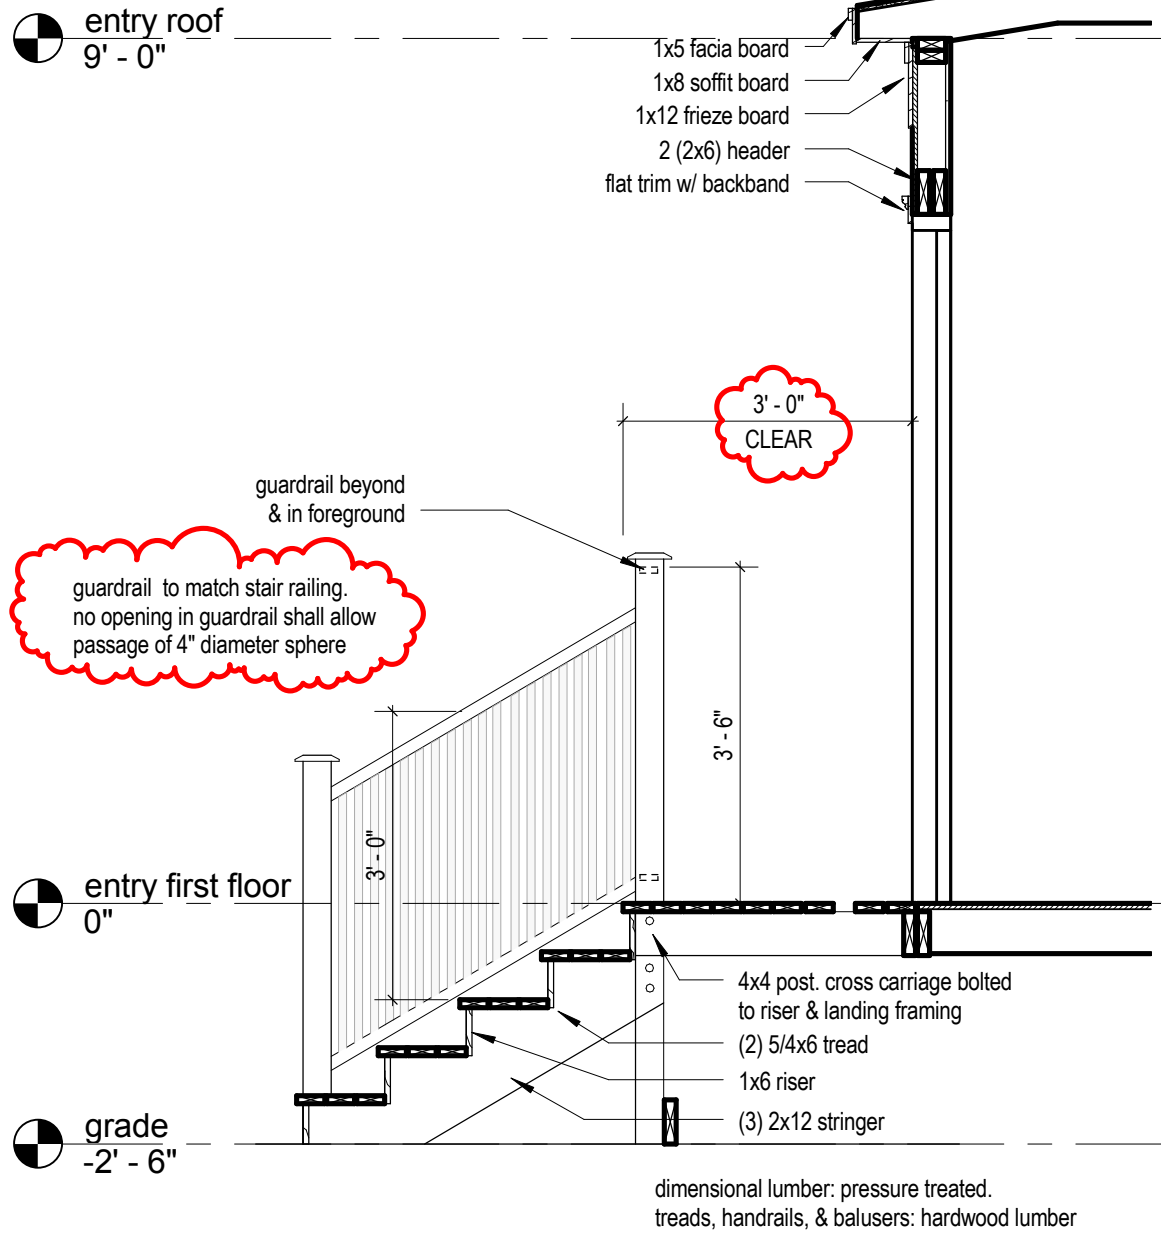


57 SPRUCE ST.  
 SIDE ENTRY  
 REBUILD


SUBMITTED FOR PERMIT  
 FEBRUARY 1, 2016

03.04.2106 - REVISION 1

A-2  
 SECTIONS

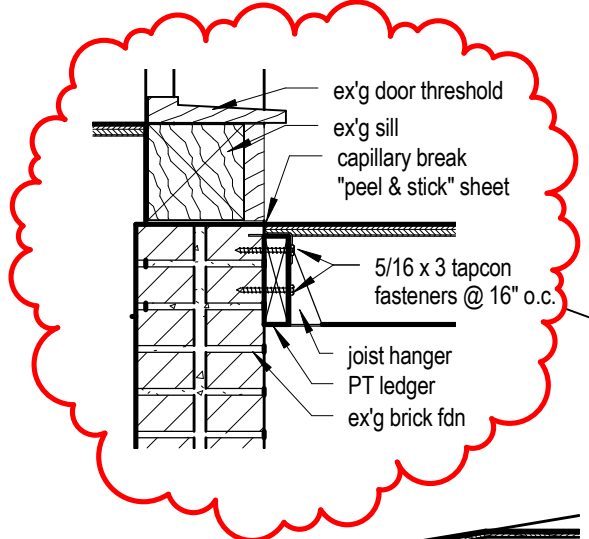

2 partial section n-s  
 1/2" = 1'-0"

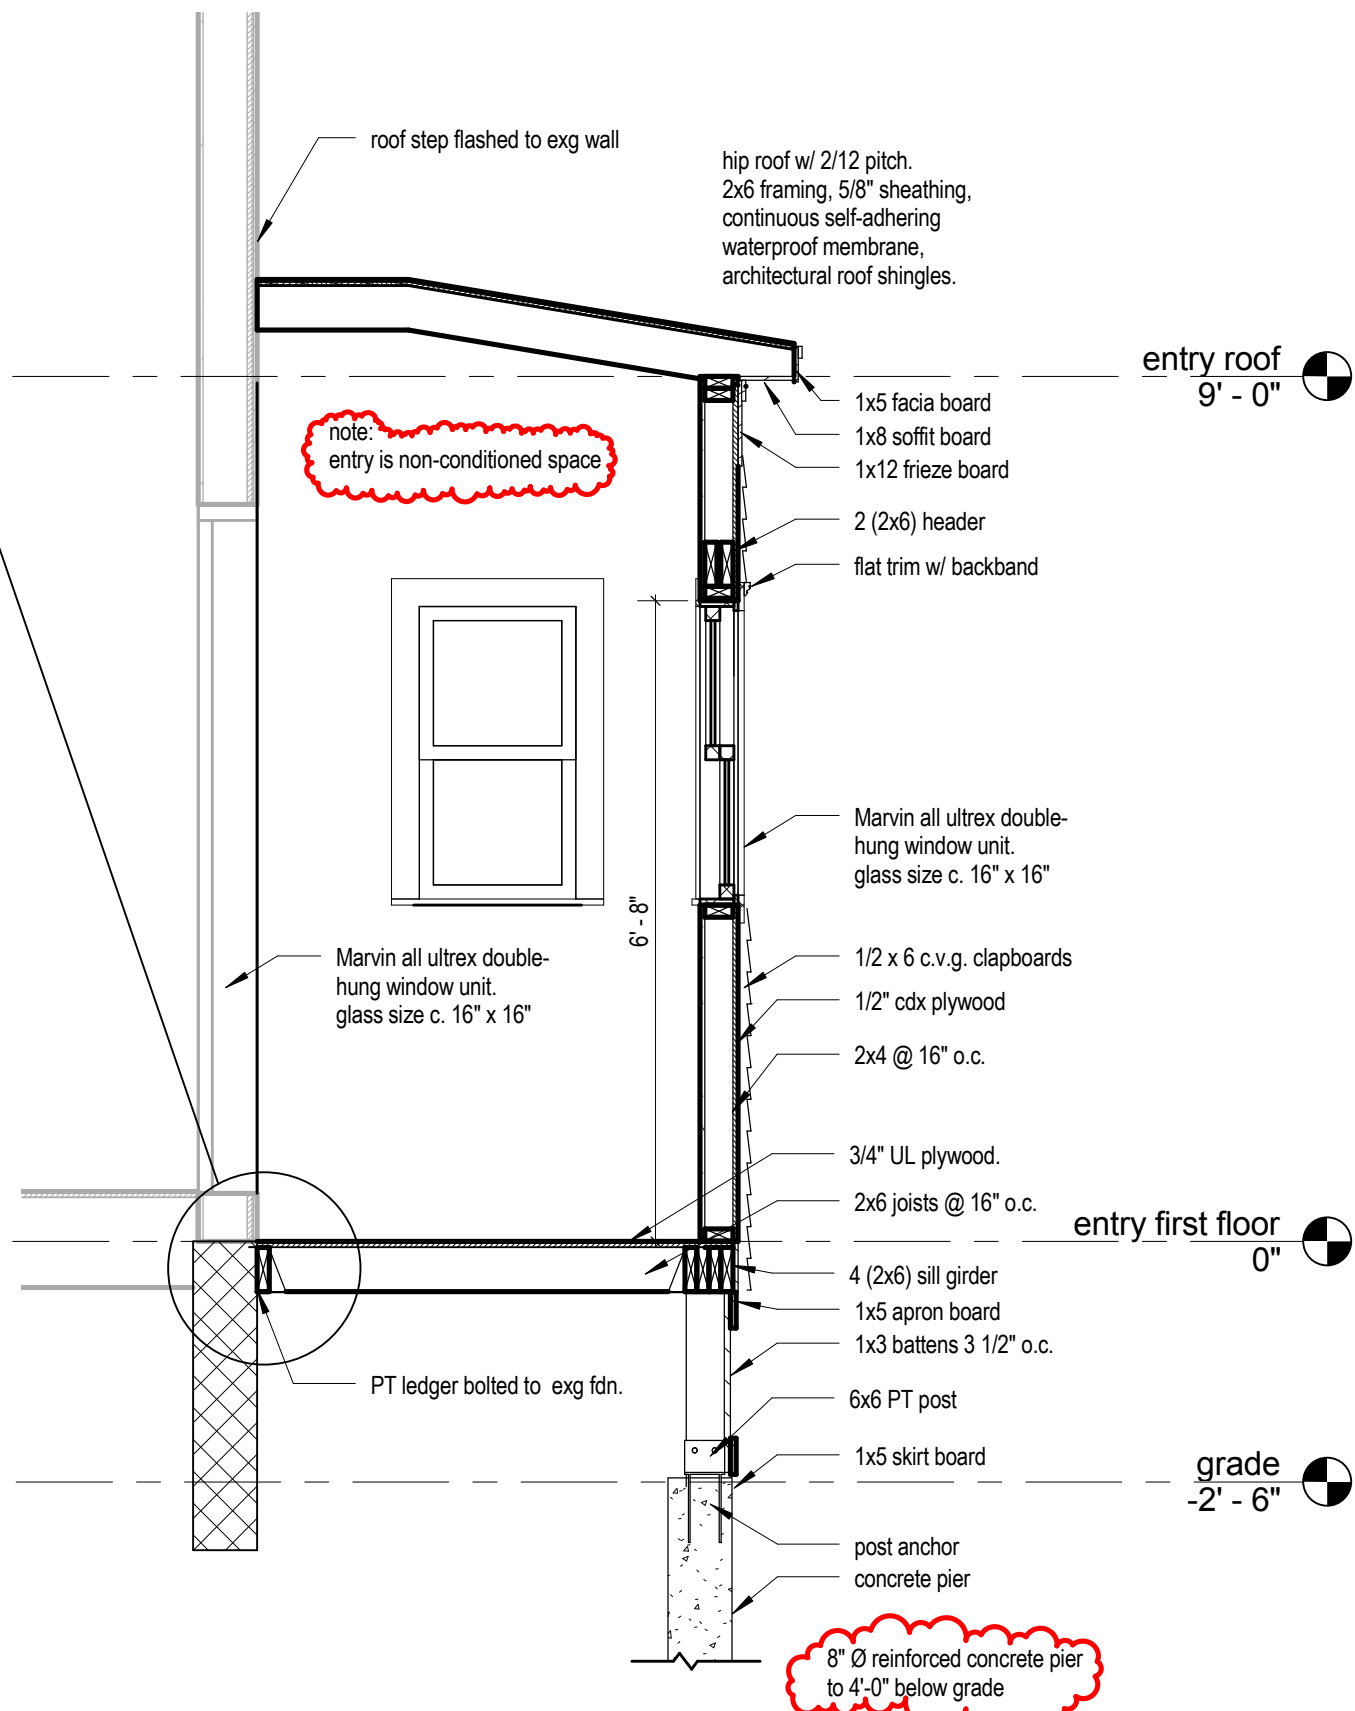

section e-w  
 1/2" = 1'-0"