


EXISTING
 REAR
 STAIRWAY TO
 ACC TRAFFIC

Assoc's sketch
 shows 1210 sq

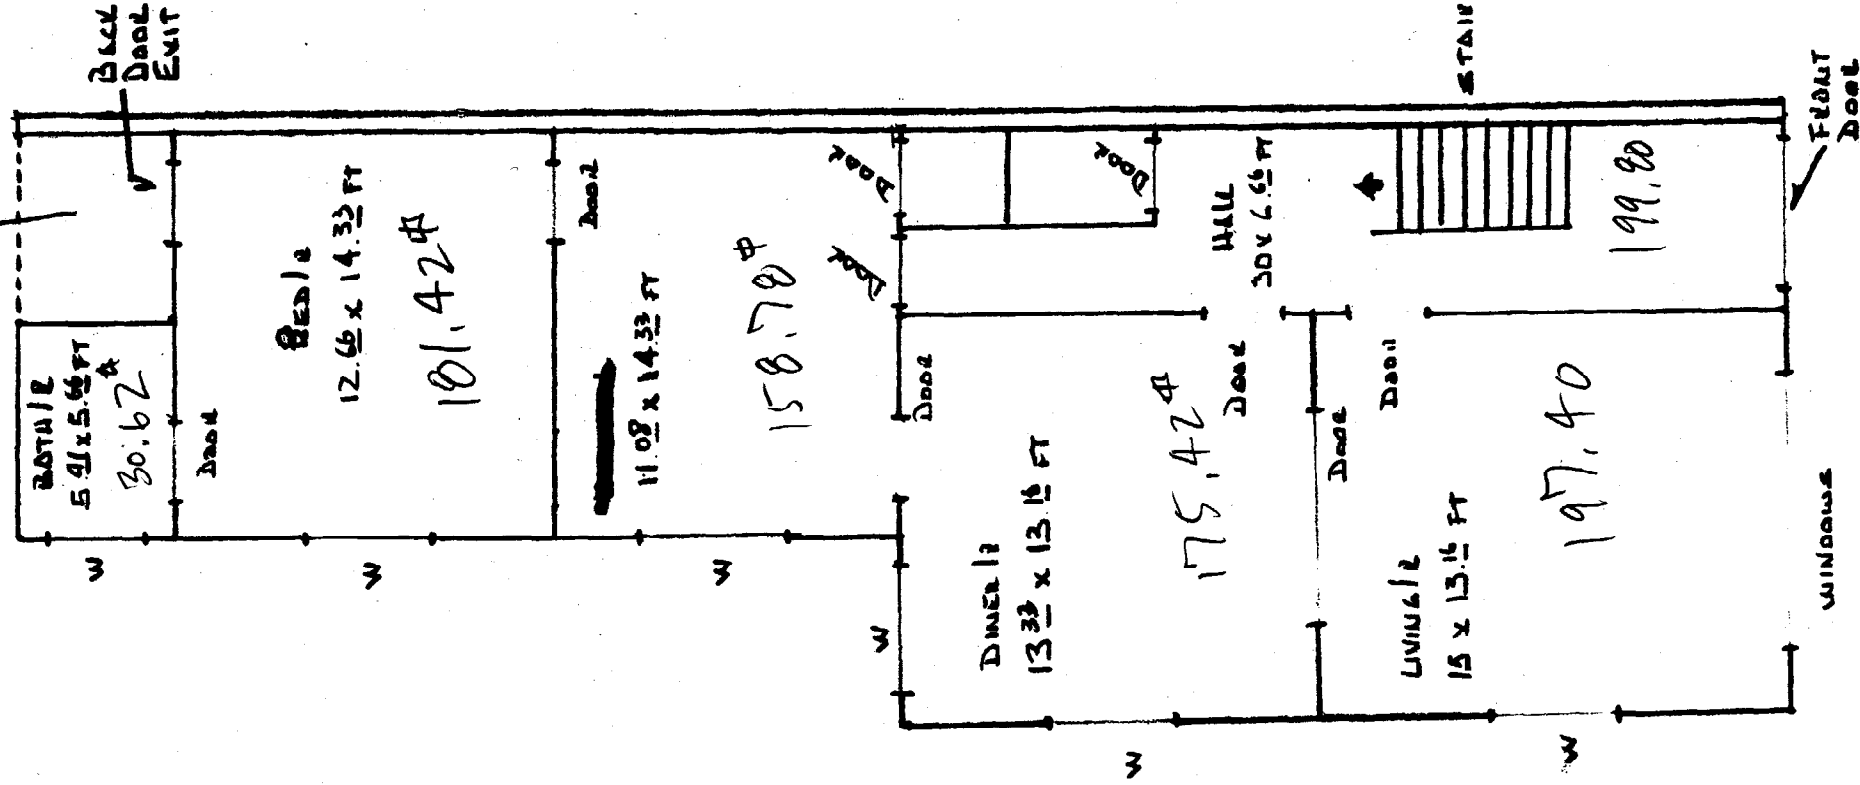


30.62 sq
 181.42 sq
 158.78 sq
 175.42 sq
 197.40 sq
 199.80 sq

 943.44 sq given

Apt #1

1 FLOOR
 SCALE 1/8" = 1'
 3/8" SPACE

FRONT

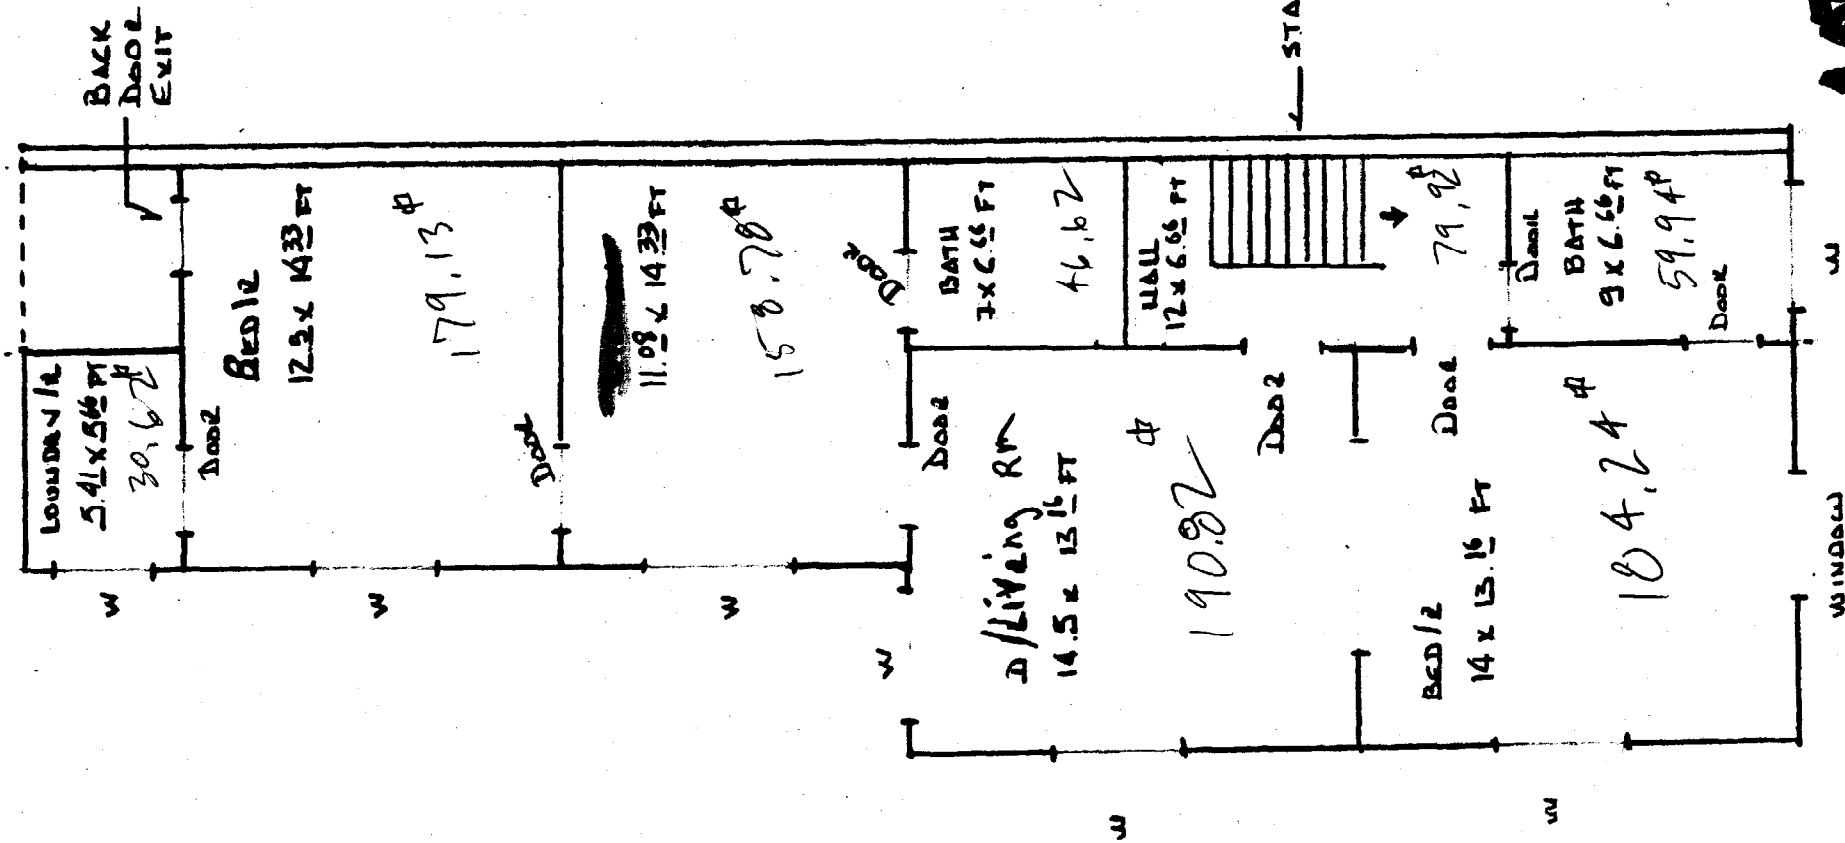

Assessor's Sketch
shows 1218 sq ft


30.62
 179.13
 158.78
 190.82
 46.62
 79.92
 184.24
 59.94

930.07 sq ft

Apt #2

2 FLOOR
 SCALE AP 1/8" = 1'
 30 SOURCE STA

FRONT

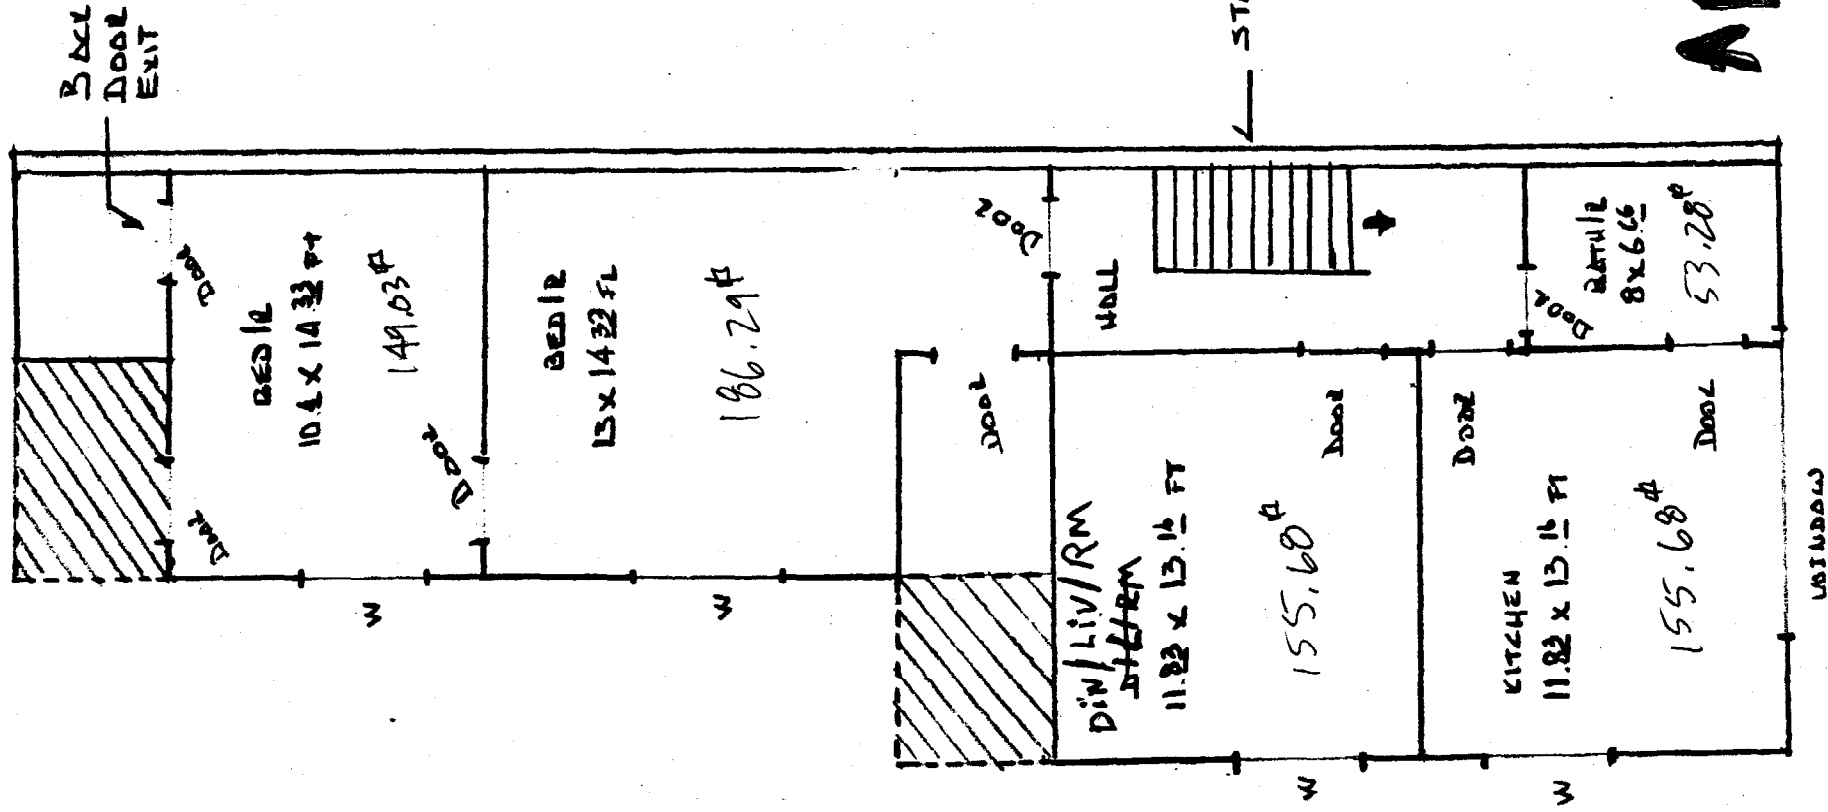

New 3rd floor unit

149.03 sq ft
 186.29 sq ft
 155.60 sq ft
 155.60 sq ft
 53.28 sq ft

699.96 sq ft

600 sq ft min req

STAIRWAY

Apt #30

3rd FLOOR
 SCALE AP. 1/8" x 1"
 39 SPUCE STA

FRONT

