

DESIGNED BY: WFG
 DRAWN BY: MJC
 CHECKED BY: DNM
 PROJECT: 21602.06

**REICHE ELEMENTARY SCHOOL
 PORTLAND SCHOOL DEPARTMENT**


**REICHE ELEMENTARY
 ELEVATOR ADDITION**
 166 Brackett Street
 Portland, ME 04102

**STRUCTURAL
 REMOVALS
 DETAILS**


SCALE: AS NOTED
 DATE: 04-26-2016

DWG.: **SD501**


SHEET: **7** OF **40**

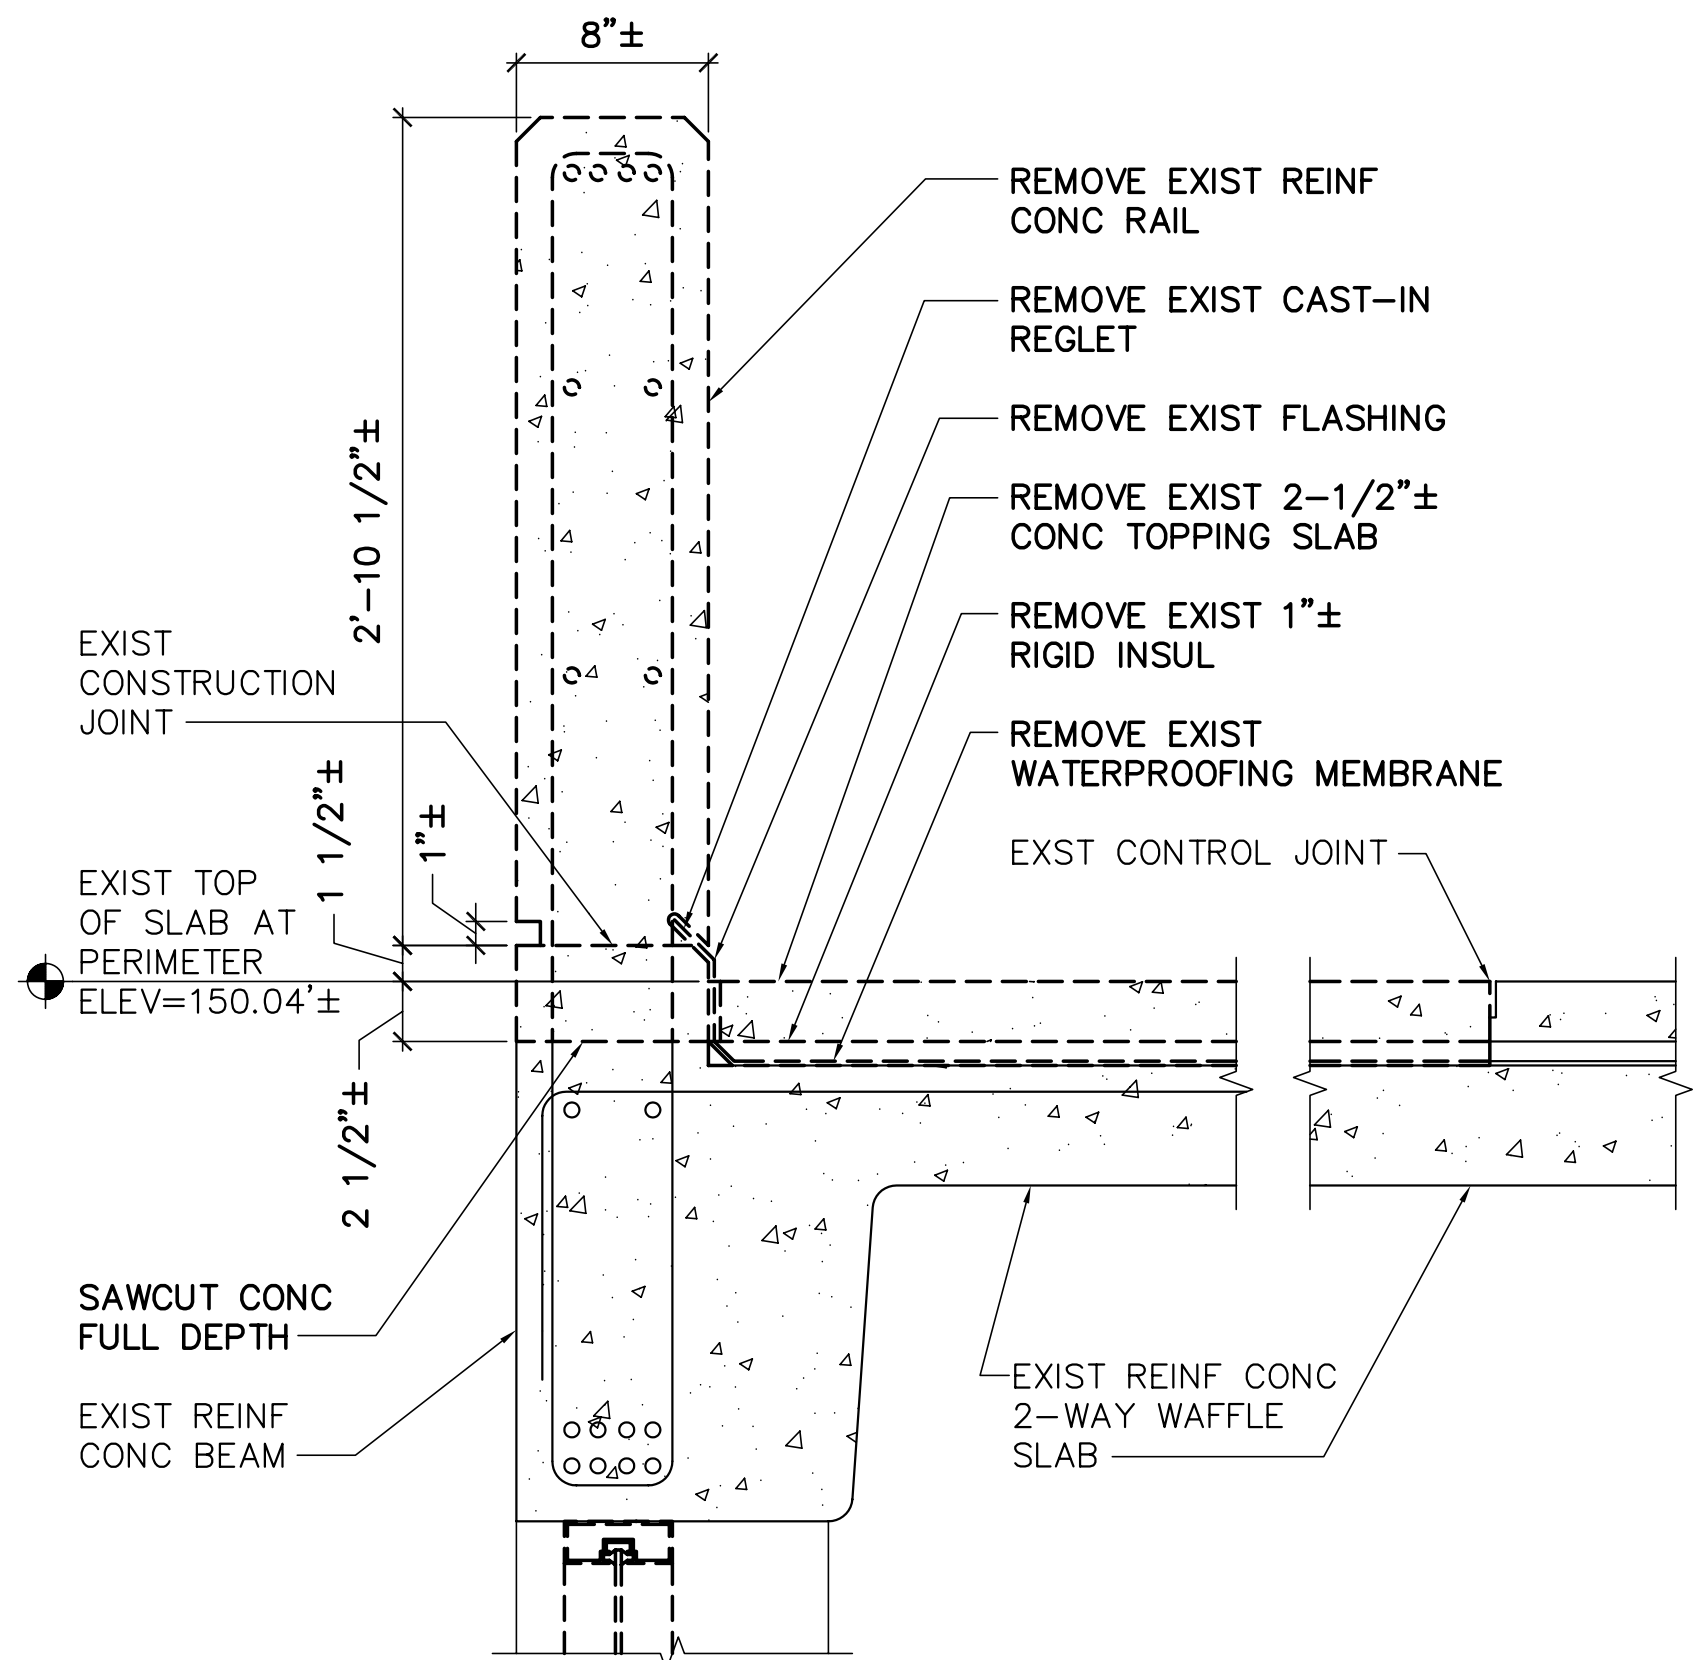


1 REINF CONC RAIL AND TOPPING SLAB REMOVALS DETAIL
 SD101 SD501 SCALE: 1-1/2"=1'-0"

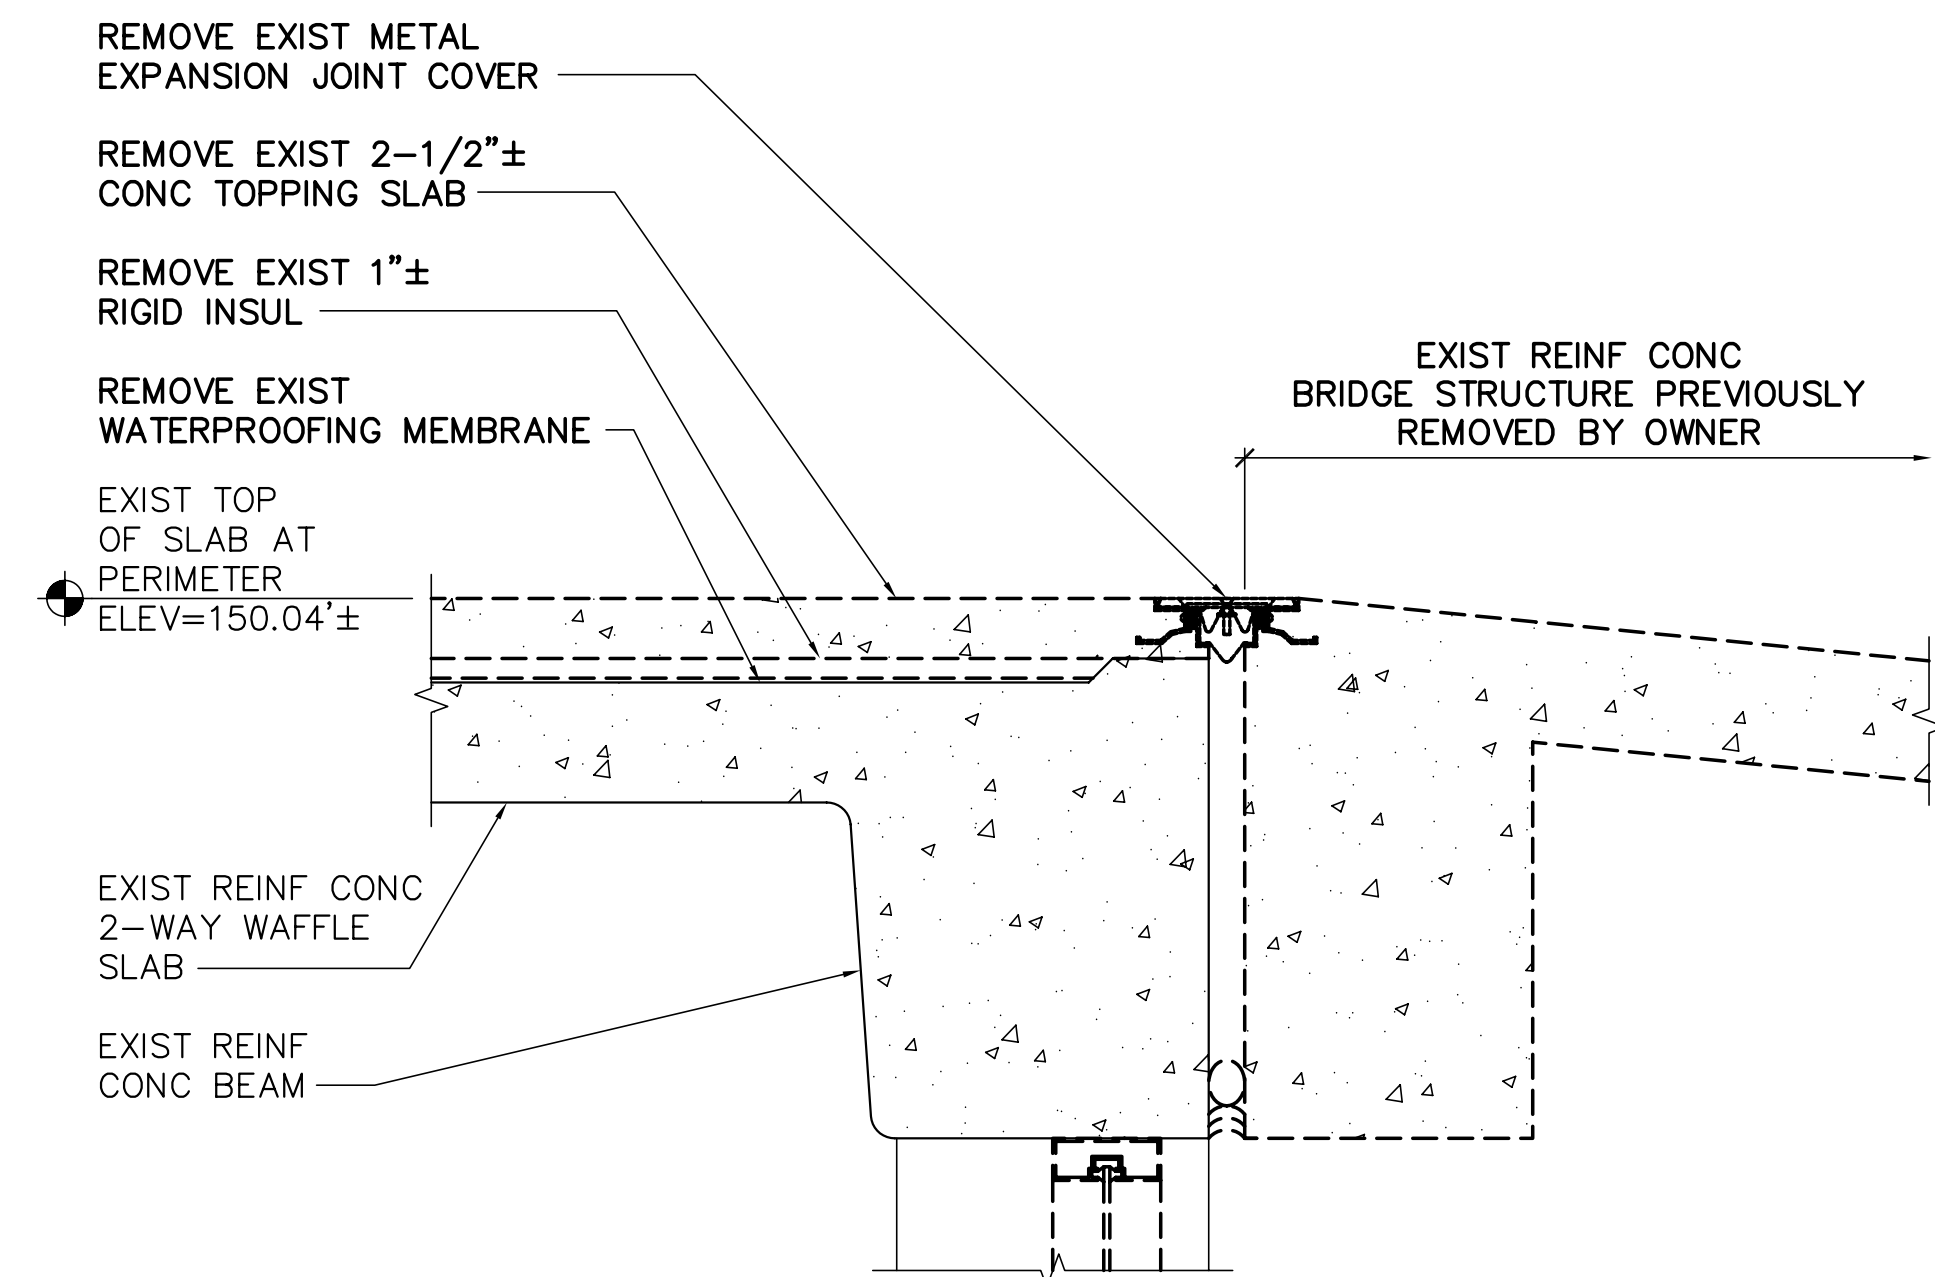

2 EXPANSION JOINT COVER REMOVALS DETAIL
 SD101 SD501 SCALE: 1-1/2"=1'-0"

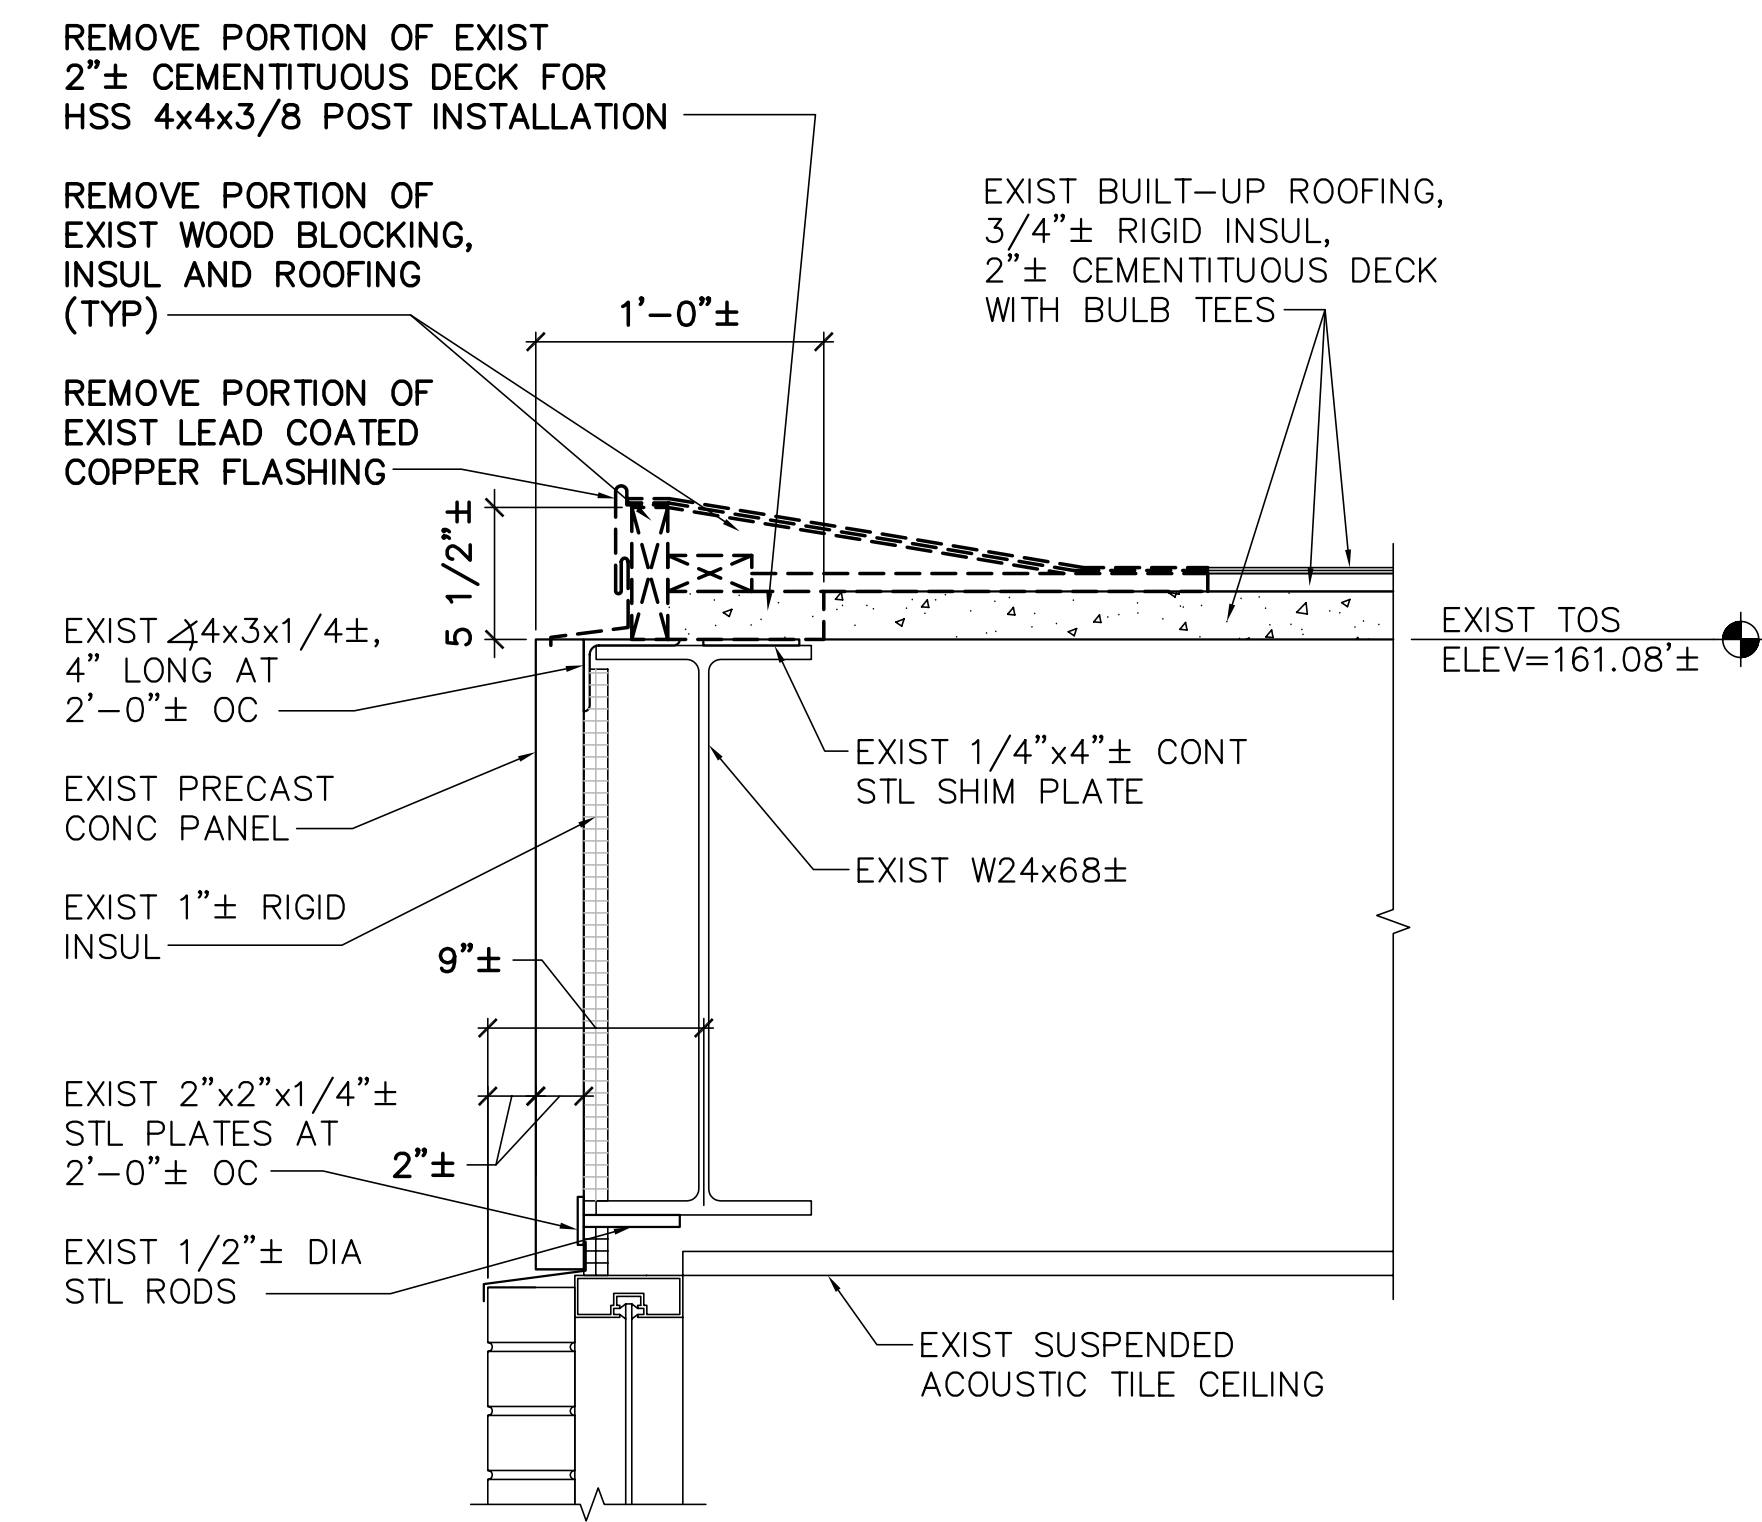

3 TYP ROOFING REMOVALS AT HSS 4x4x3/8 POST
 SD101 SD501 SCALE: 1-1/2"=1'-0"

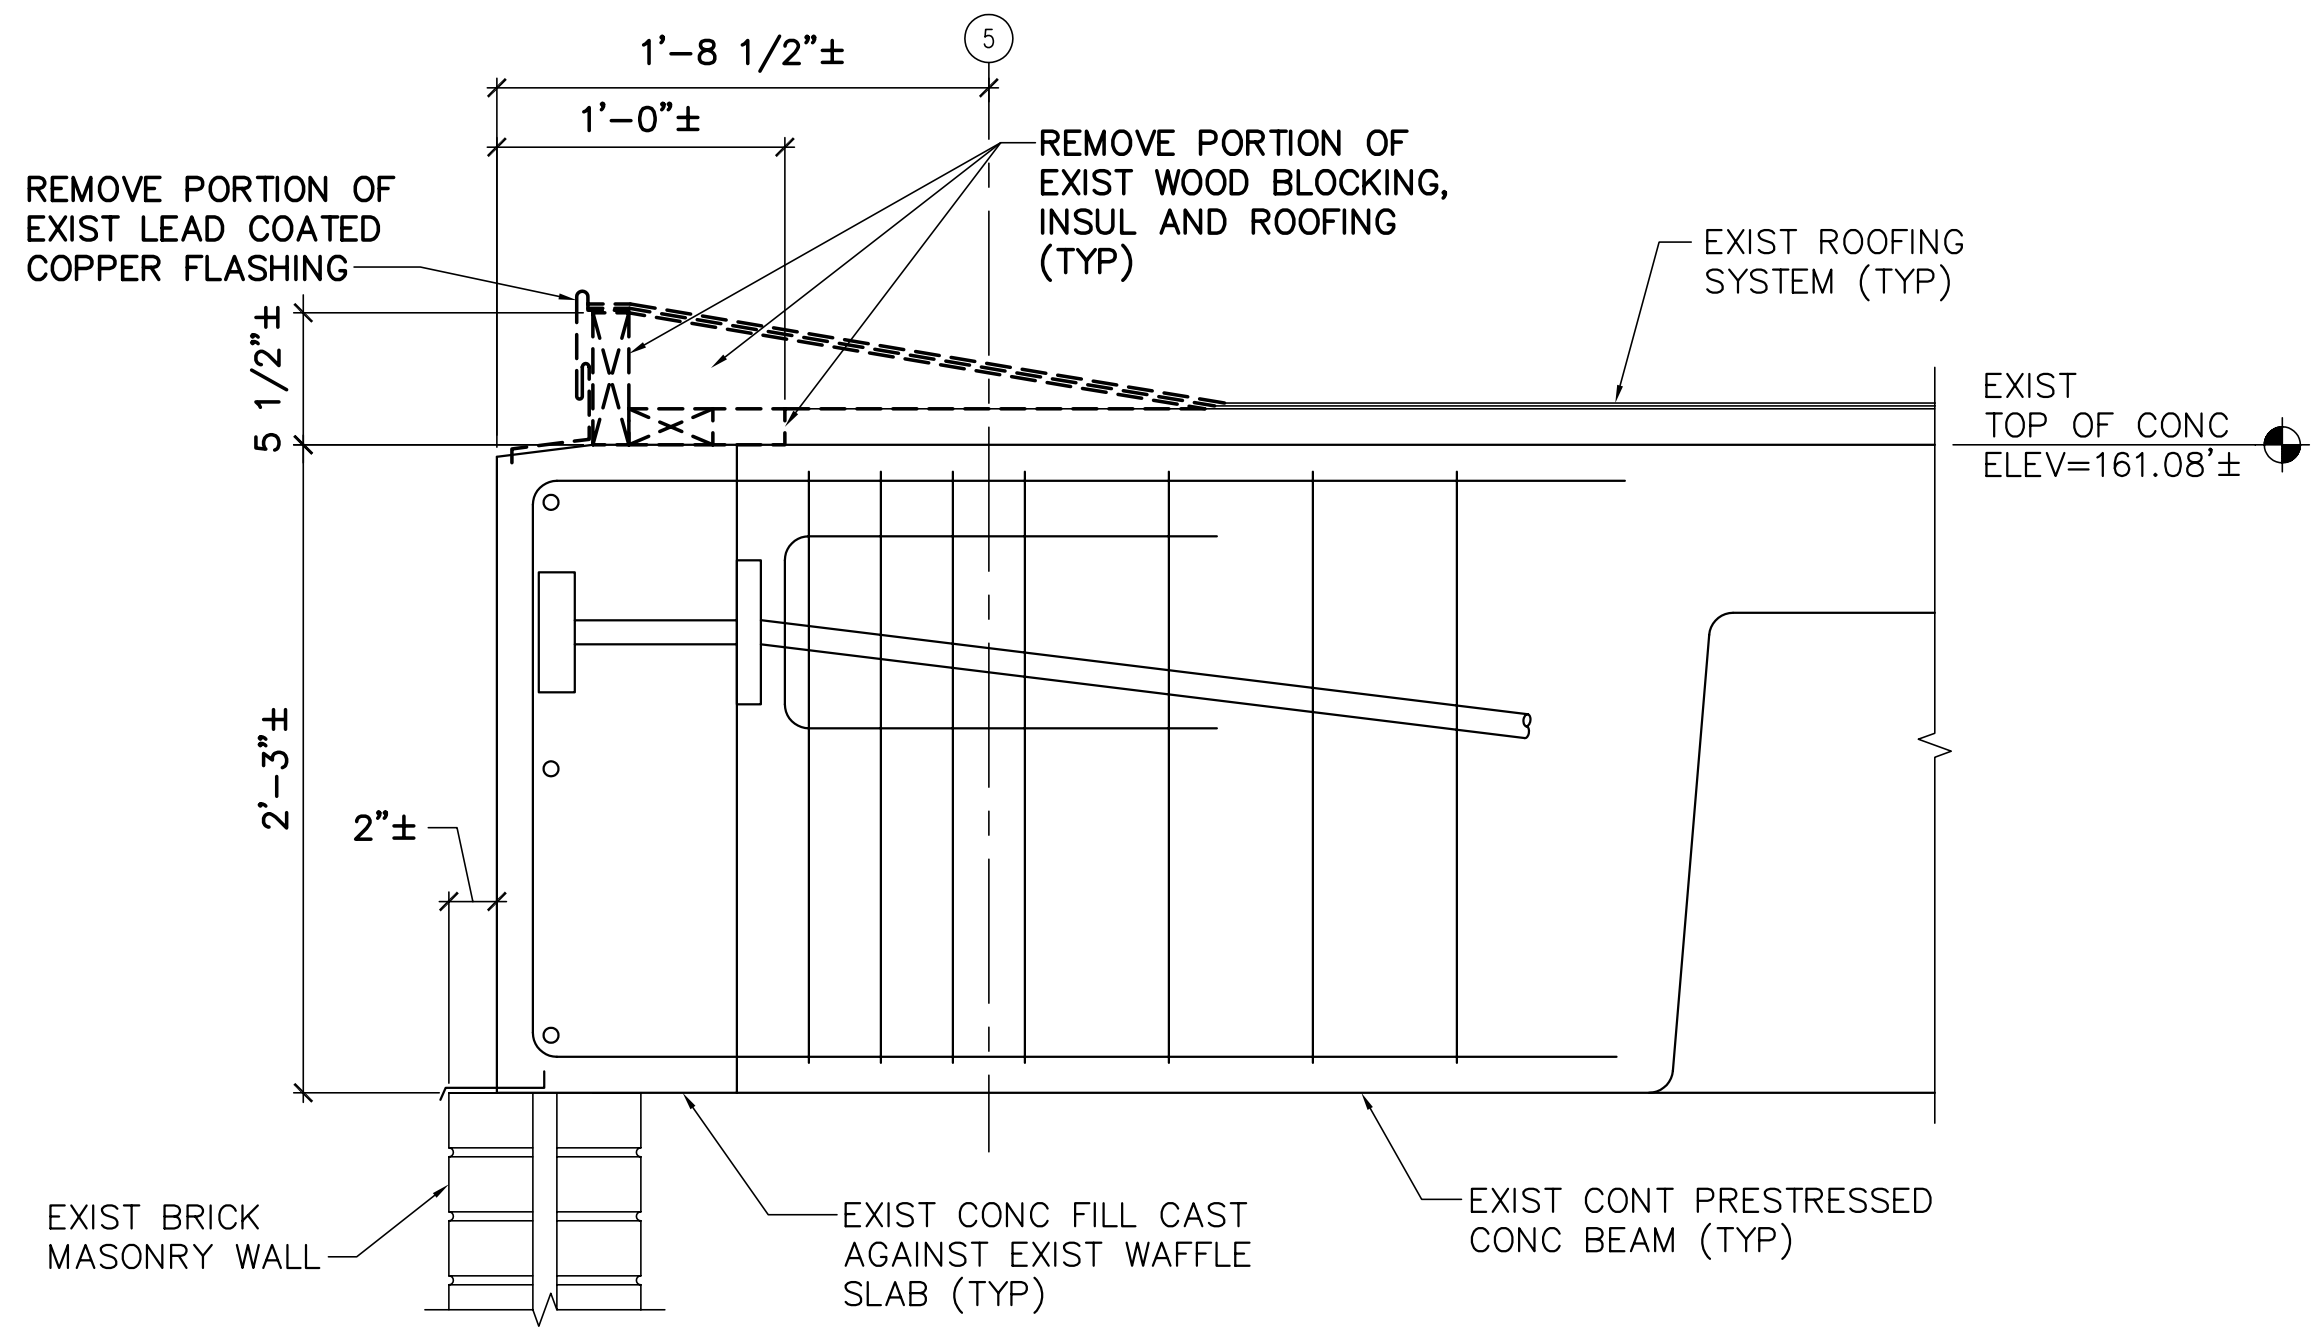

4 TYP ROOFING REMOVALS AT HSS 4x4x3/8 POST
 SD101 SD501 SCALE: 1-1/2"=1'-0"

