



OAK POINT ASSOCIATES


ARCHITECTURE ENGINEERING PLANNING  
231 Main Street, Biddeford, Maine 04005 (T) 207.283.0193 (F) 207.283.4283  
www.oakpoint.com

DESIGNED BY: JMC  
DRAWN BY: CET  
CHECKED BY: JMC  
PROJECT: 21602.06

REICHE ELEMENTARY SCHOOL  
PORTLAND SCHOOL DEPARTMENT  
REICHE ELEMENTARY  
STEVENS AVENUE ARMORY  
166 Brackett Street - Portland, ME 04101

REVISED CANOPY DETAILS

SCALE: AS NOTED  
DATE: 08-19-16  
REV: SK-A4  
CLARIFICATION SKETCH

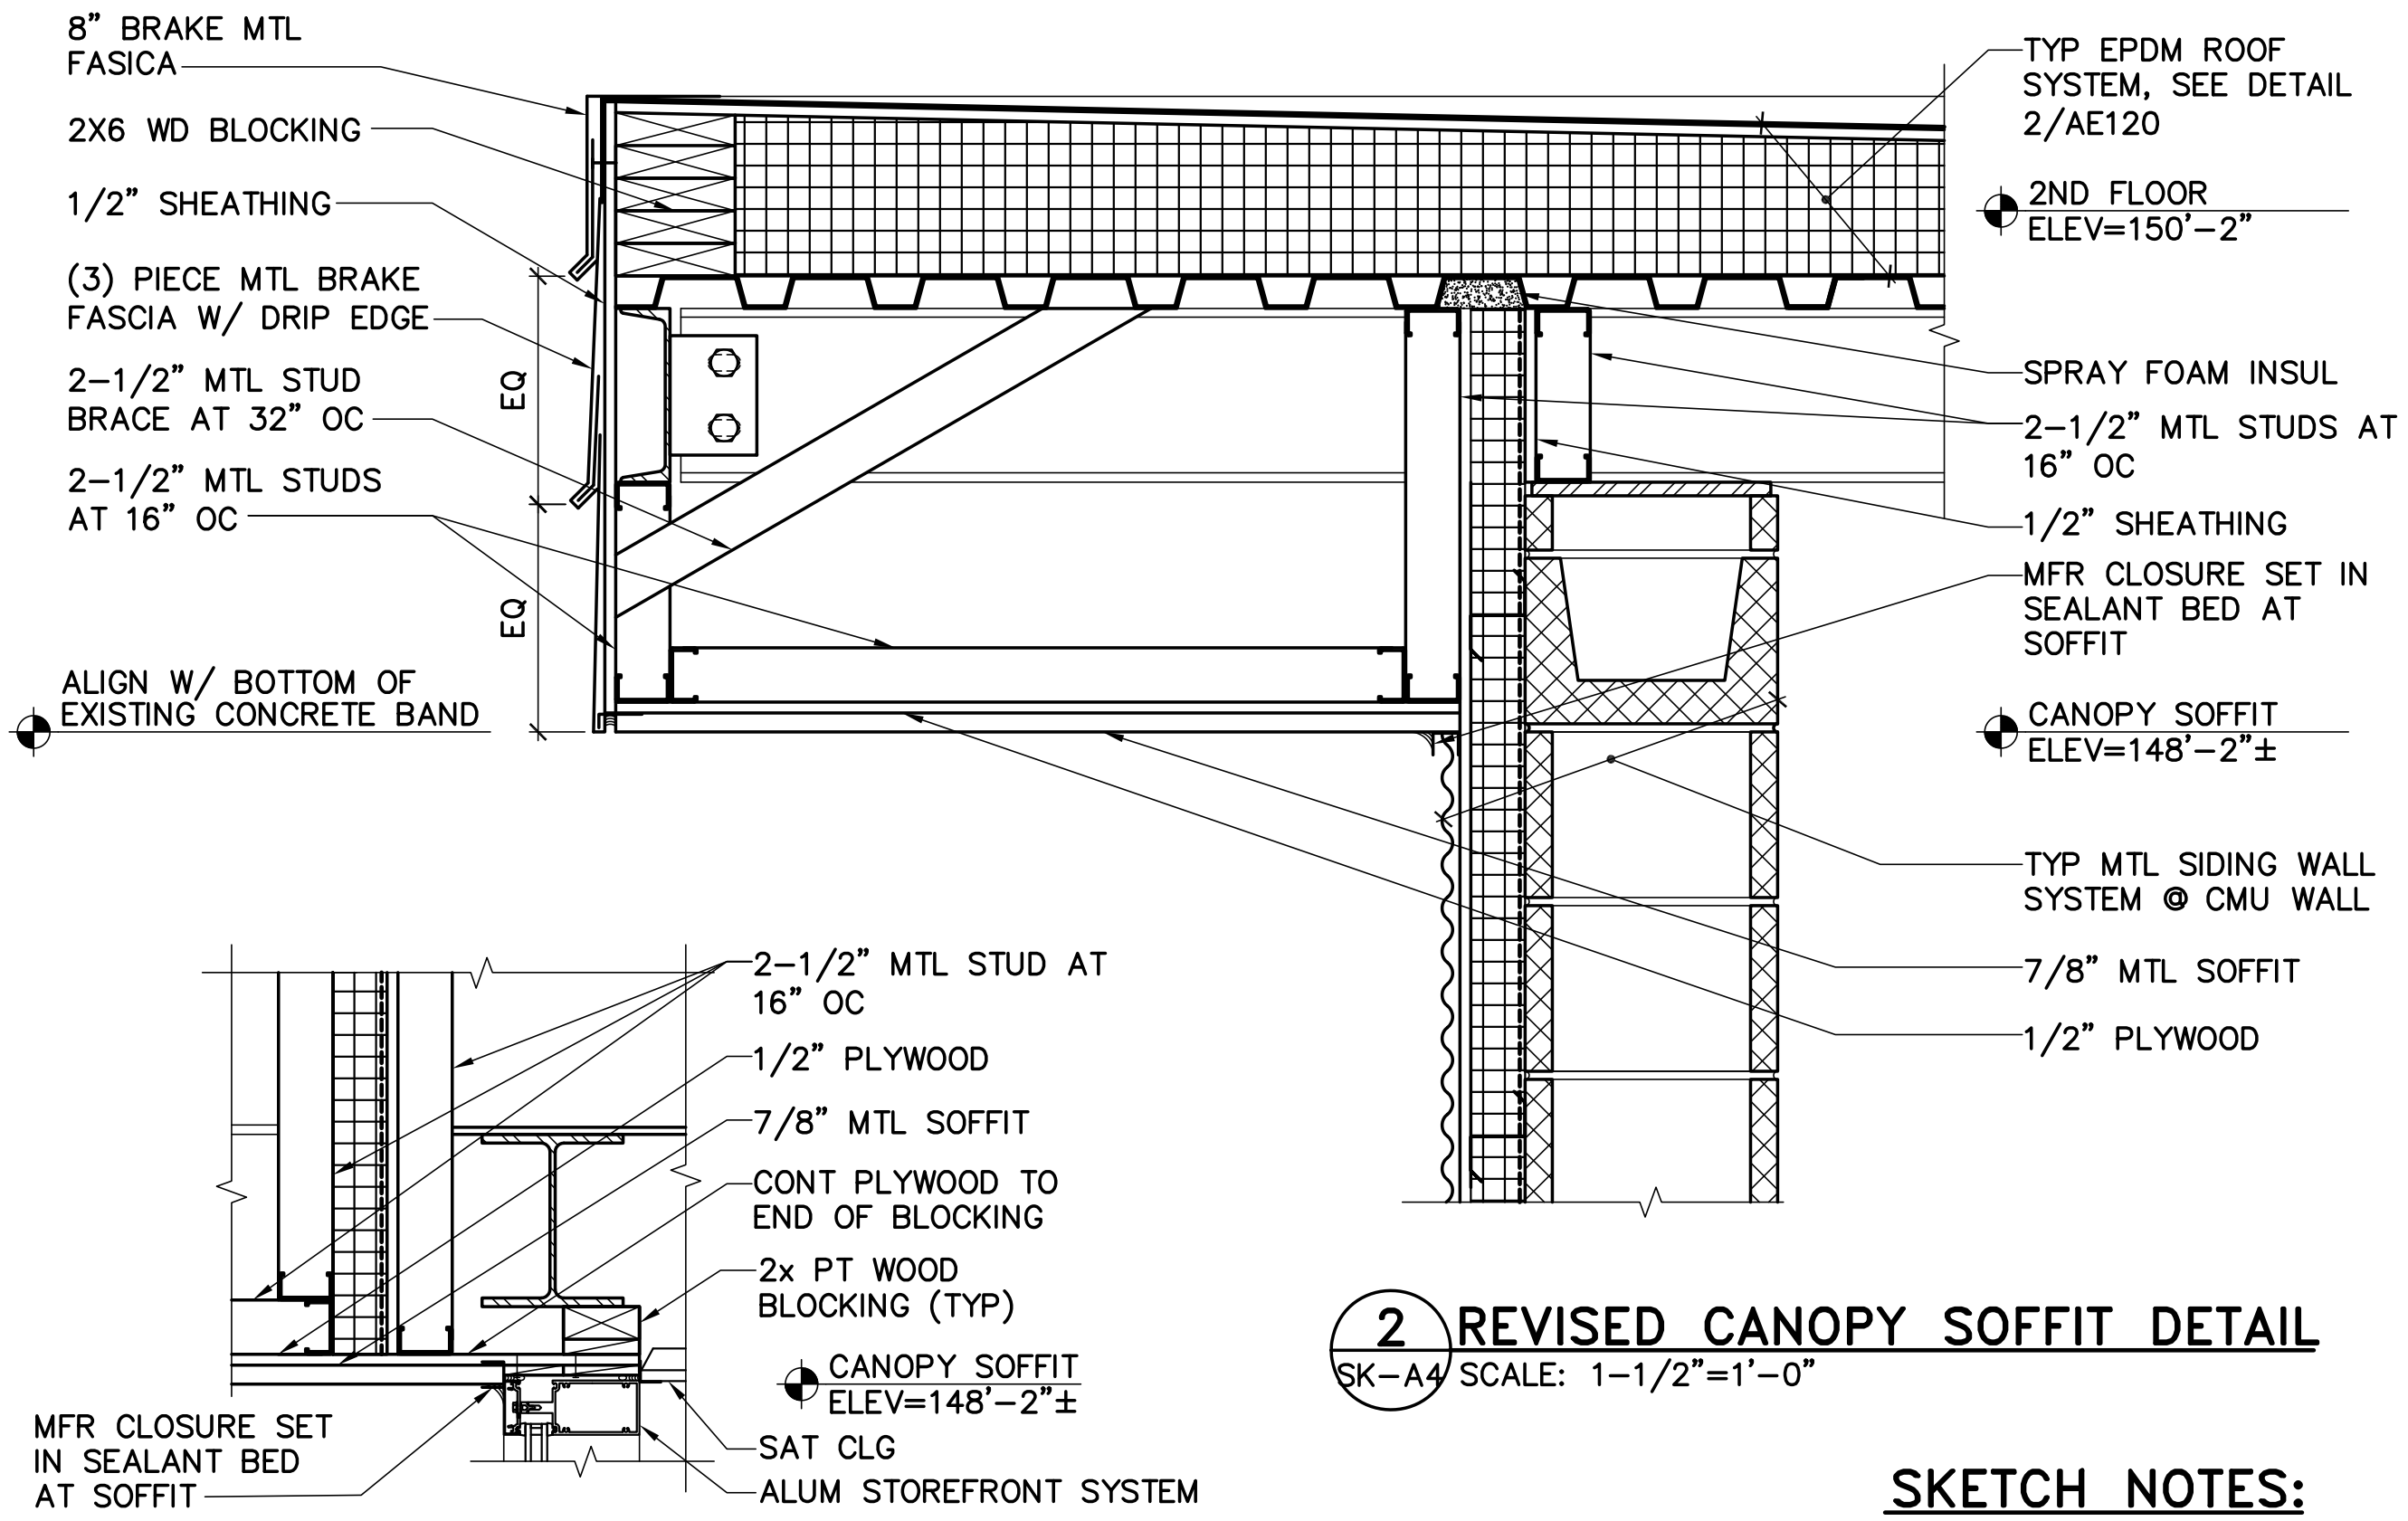

**1 REVISED DOOR HEAD DETAIL**  
SK-A4 SCALE: 1-1/2"=1'-0"

**2 REVISED CANOPY SOFFIT DETAIL**  
SK-A4 SCALE: 1-1/2"=1'-0"

**SKETCH NOTES:**

- 1. REFER TO SHEETS AE220 AND AE620 FOR INFORMATION NOT SHOWN ON THIS SKETCH.