


136 CLARK ST  
SOUTH-EAST SIDE YARD  
FLOOR PLAN FOR  
PROPOSED FENCE REPLACEMENT  
July 2015

PROPERTY

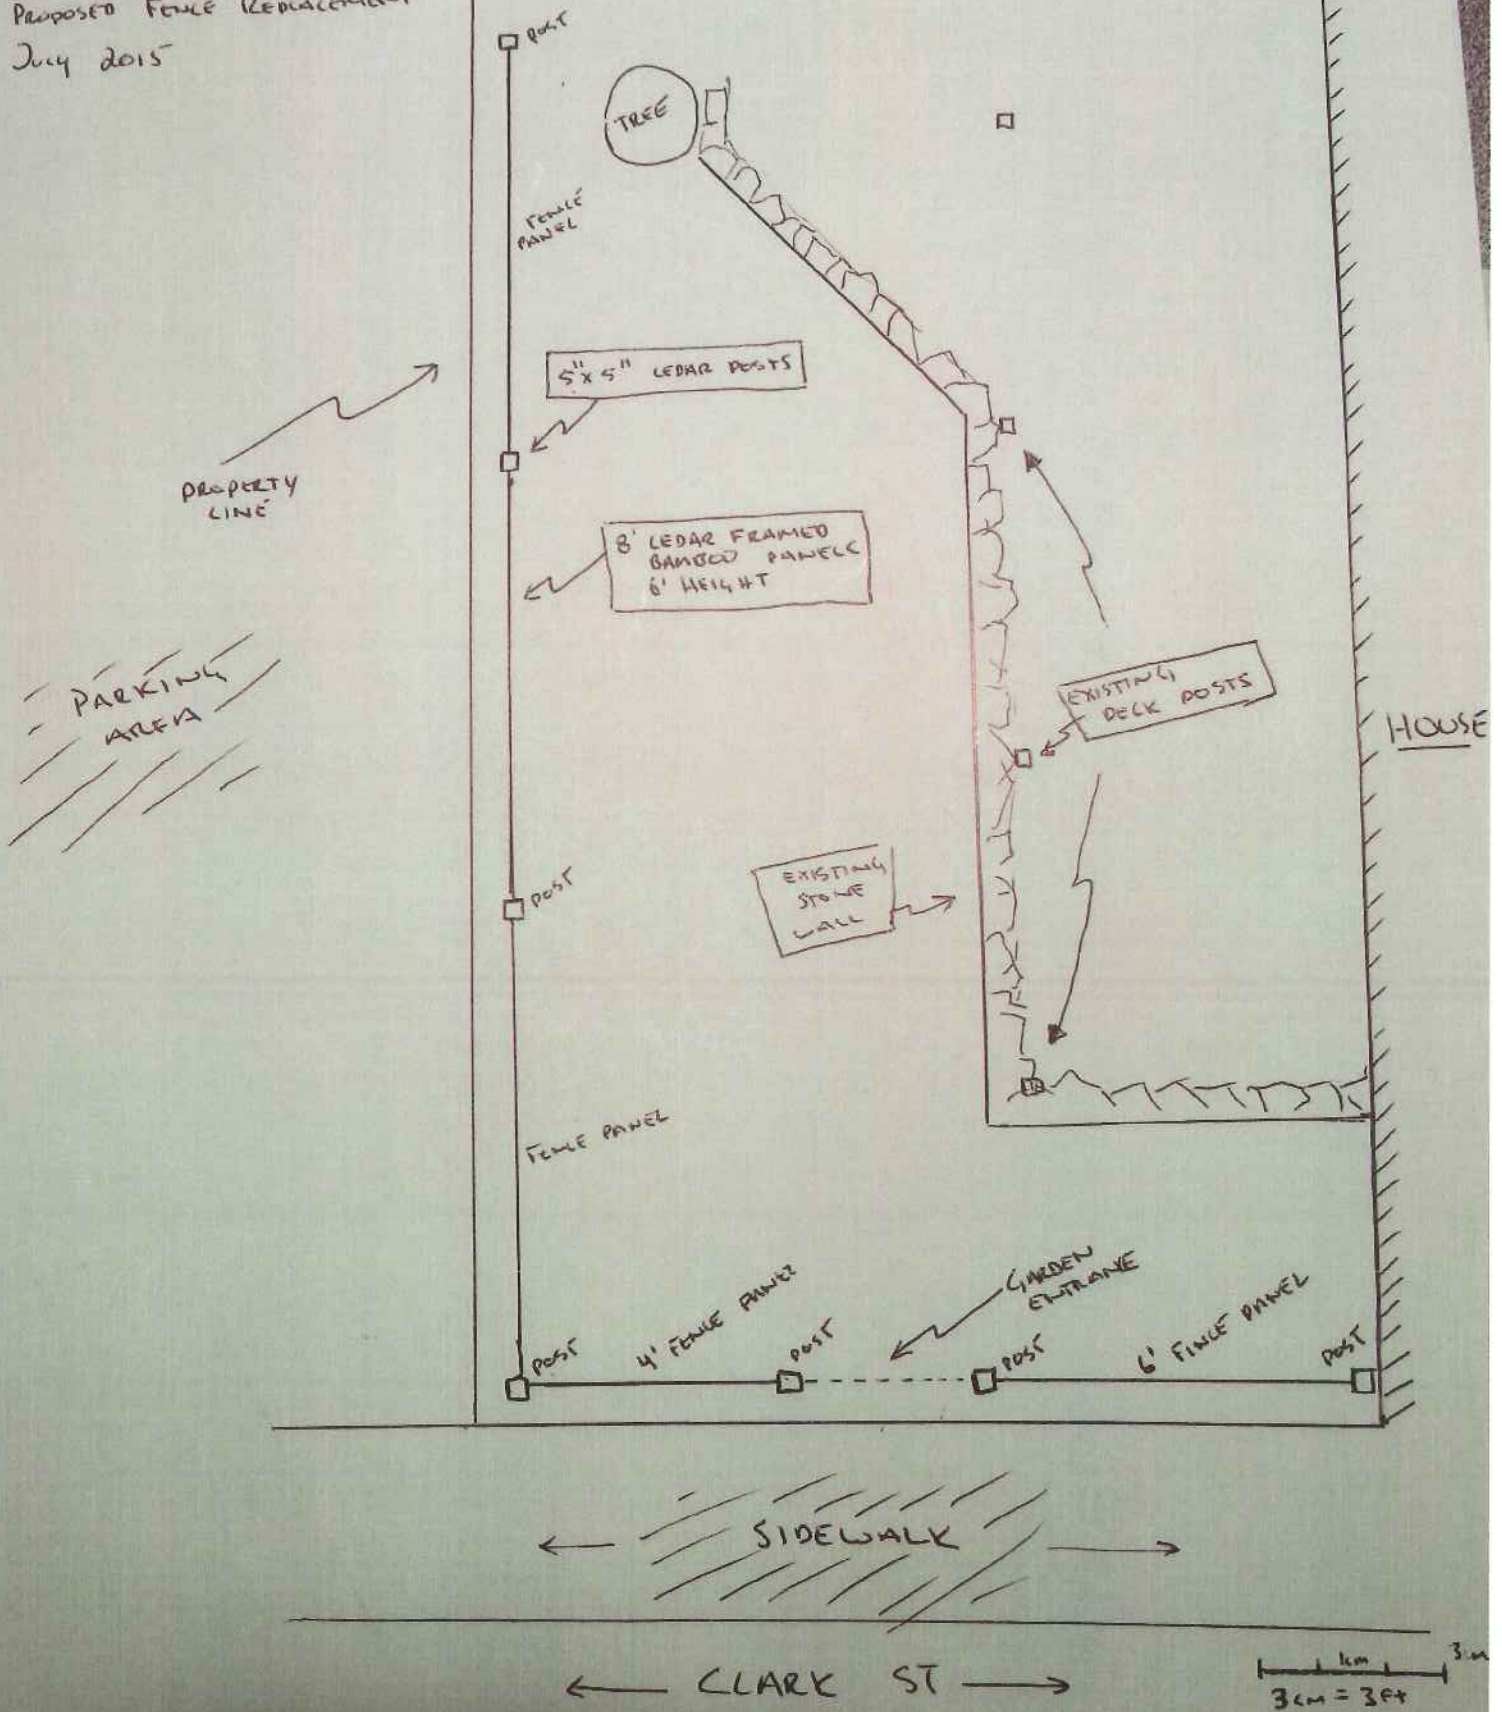


136 CLARK STREET  
SOUTH EAST SIDE YARD

STREET - VIEW / ELEVATION


FOR PROPOSED FENCE REPLACEMENT

JULY 2015

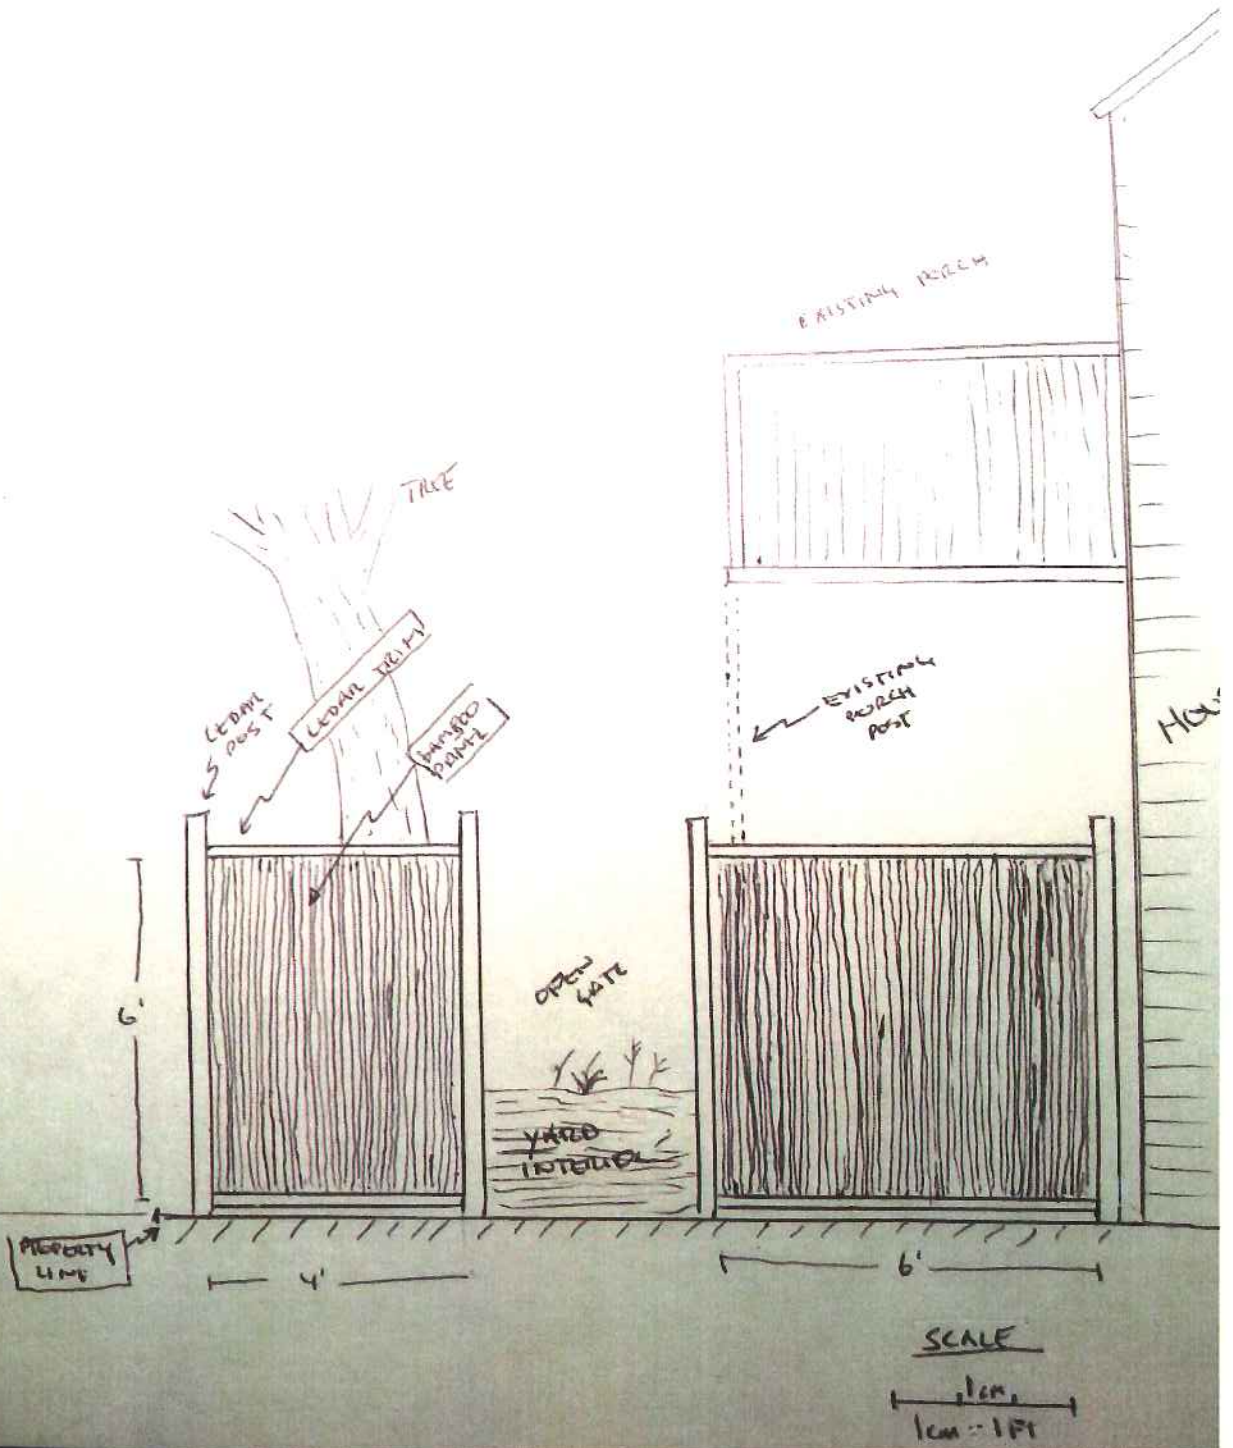

# FENCE PROJECT

Daniel Hochman

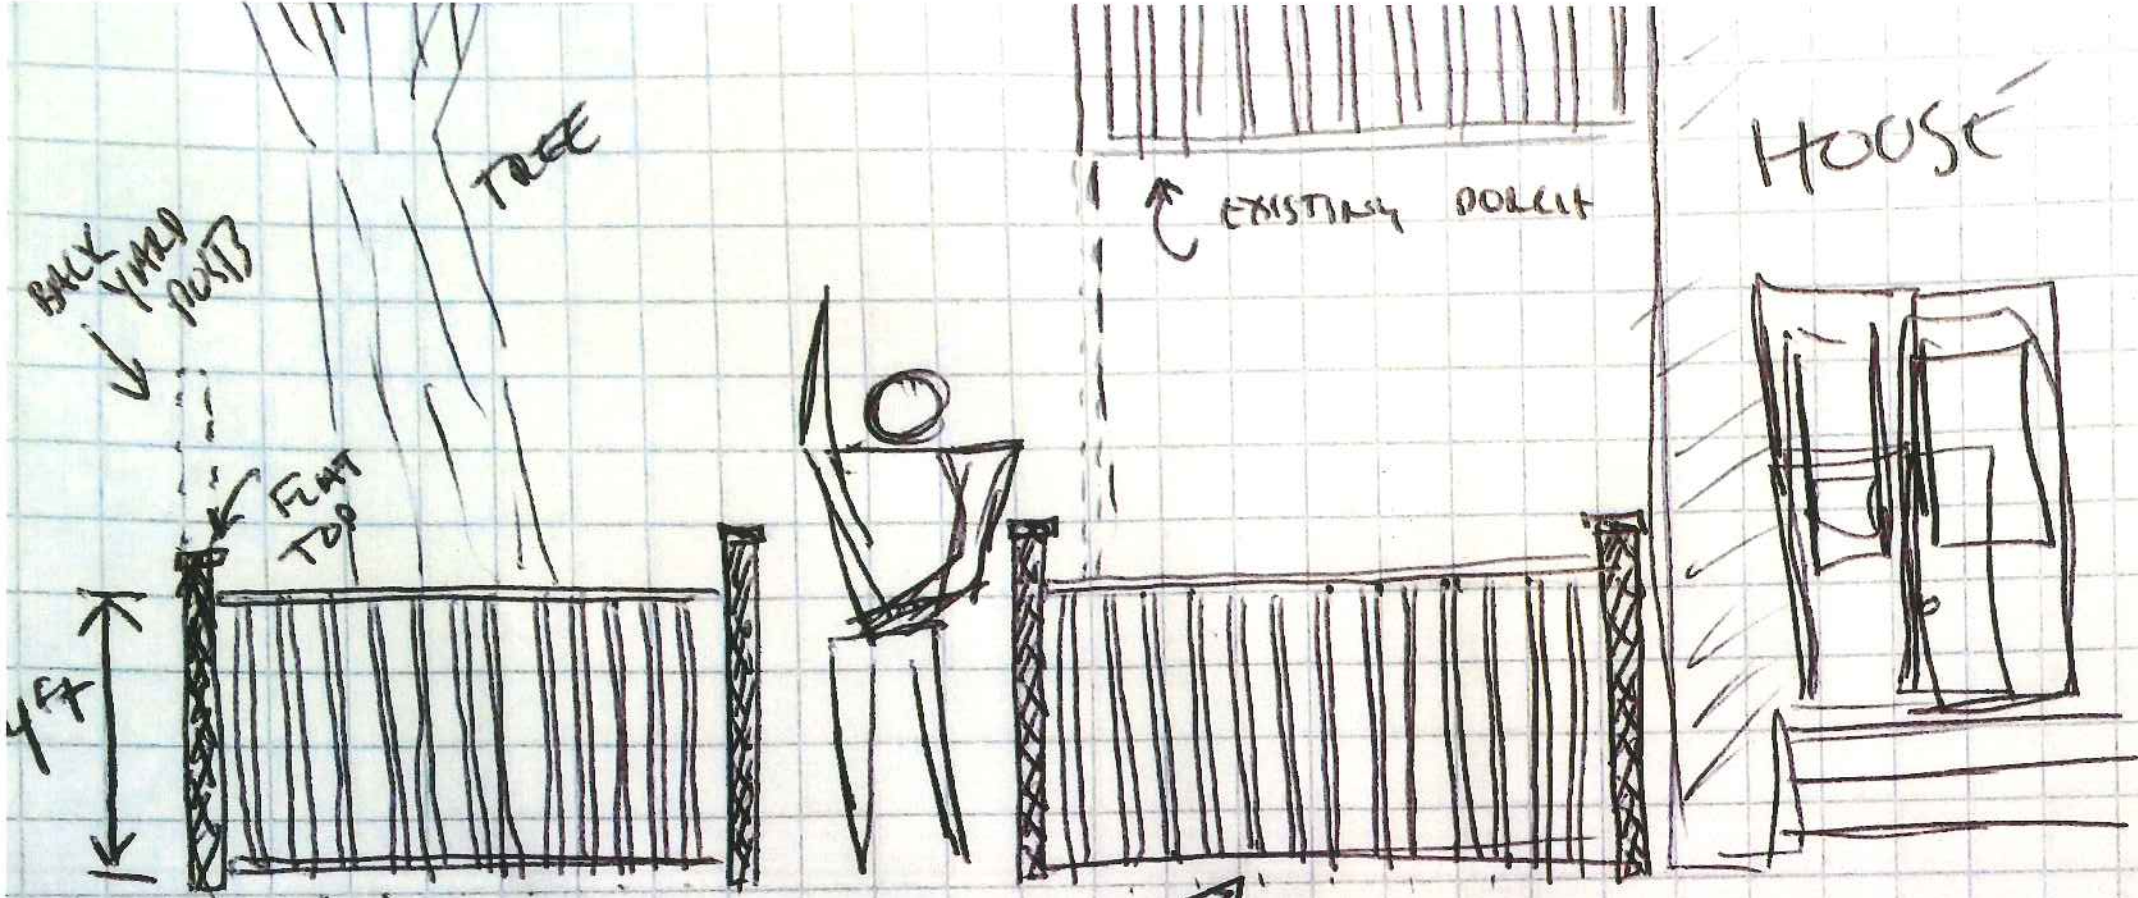

CEDAR SPINDLE @ 2-4" SPACING  
TO MATCH ABOVE POLE

