




**Powder Room # 102**  
SCALE: 1/2" = 1'-0"

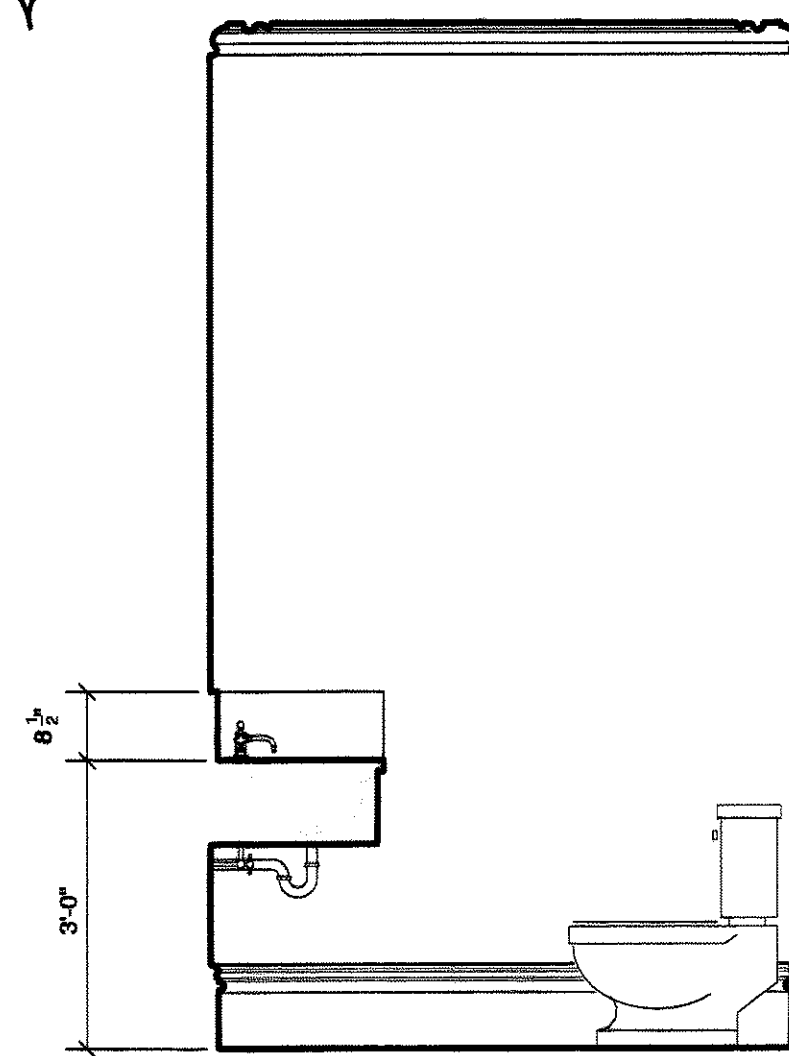


**1 interior elevation**  
SCALE: 1/2" = 1'-0"

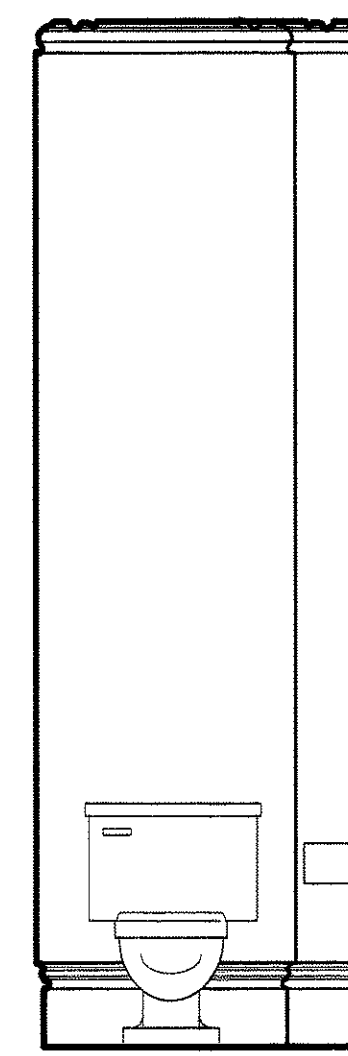


**2 interior elevation**  
SCALE: 1/2" = 1'-0"

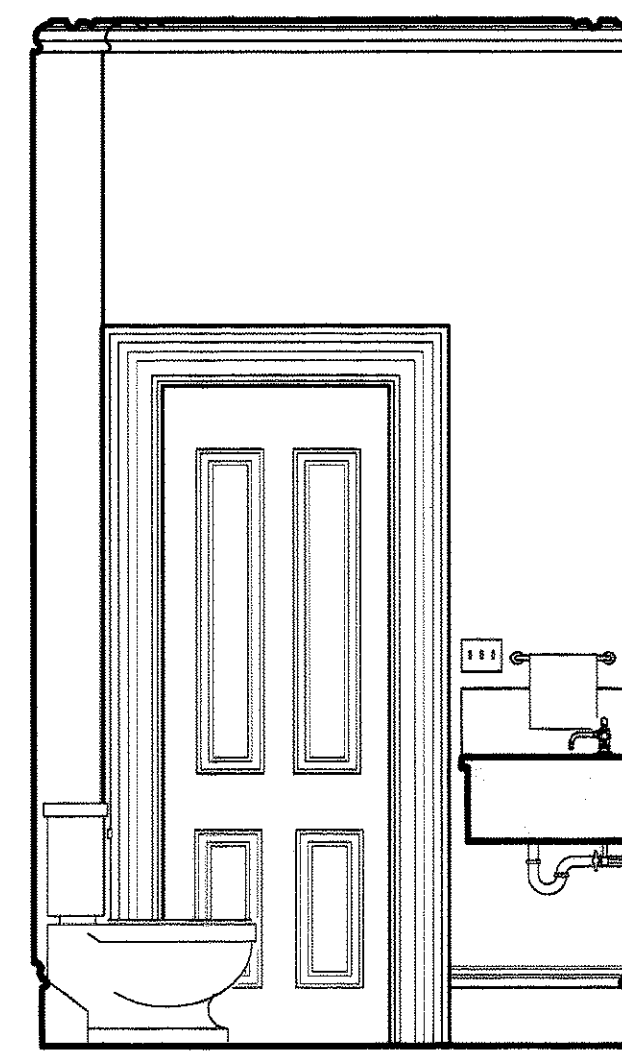


**3 interior elevation**  
SCALE: 1/2" = 1'-0"

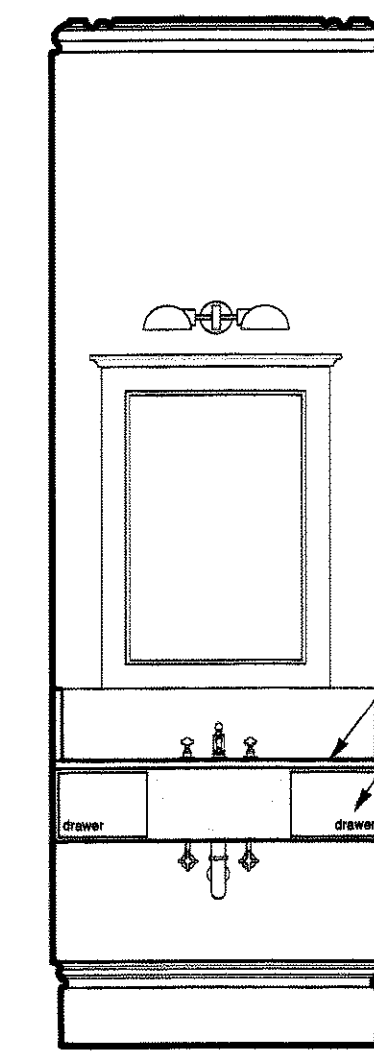


**4 interior elevation**  
SCALE: 1/2" = 1'-0"

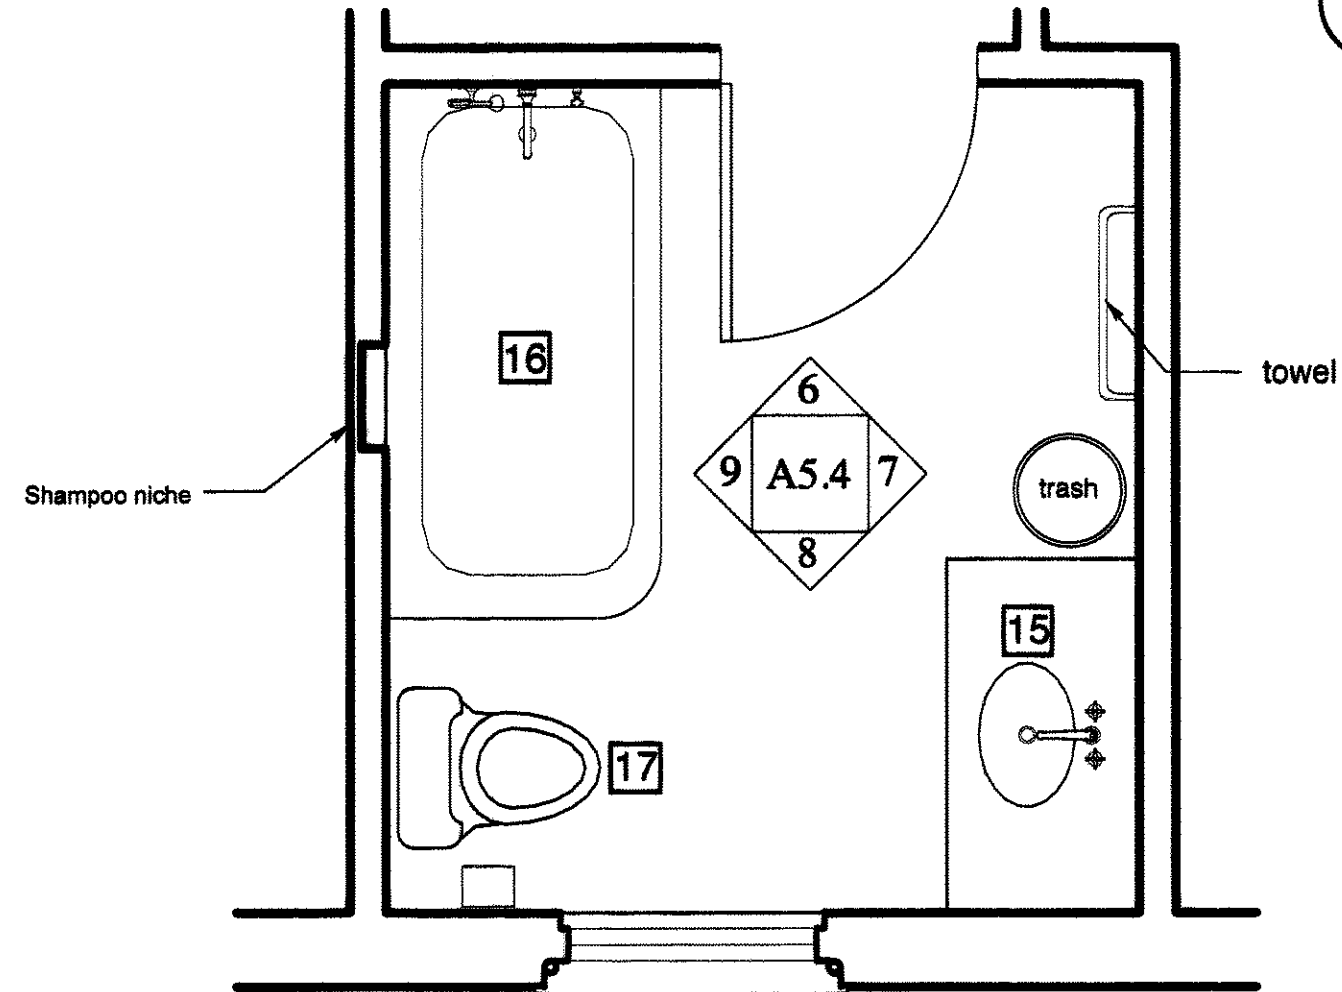


**Bath # 206**  
SCALE: 1/2" = 1'-0"

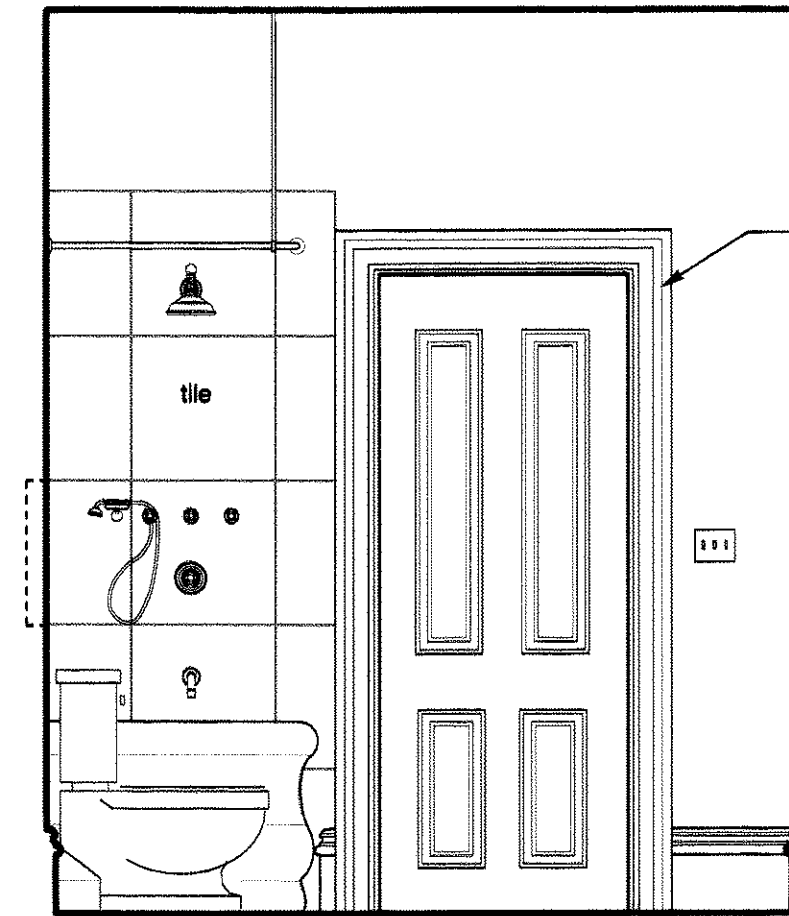


**6 interior elevation**  
SCALE: 1/2" = 1'-0"

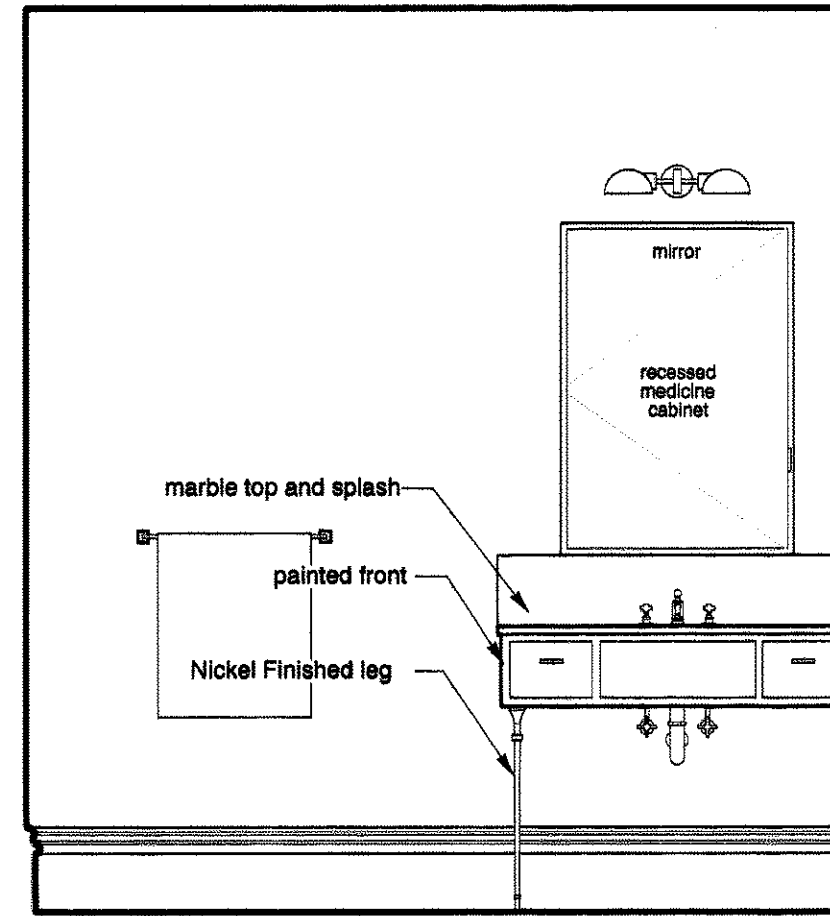


**7 interior elevation**  
SCALE: 1/2" = 1'-0"

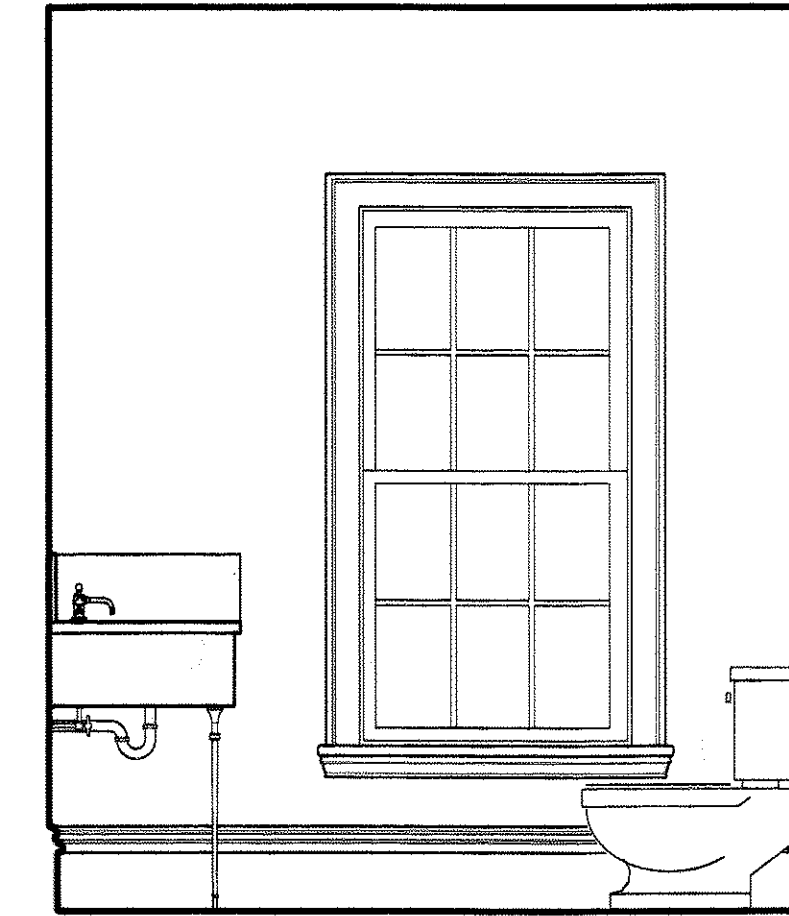

**8 interior elevation**  
SCALE: 1/2" = 1'-0"

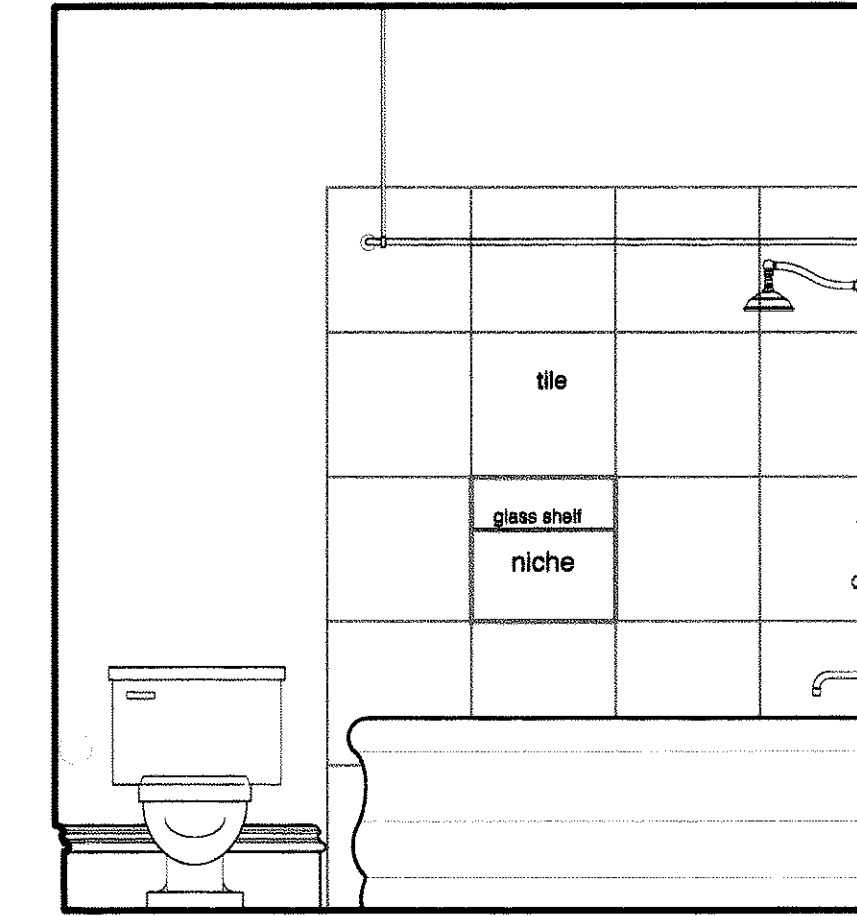


**9 interior elevation**  
SCALE: 1/2" = 1'-0"

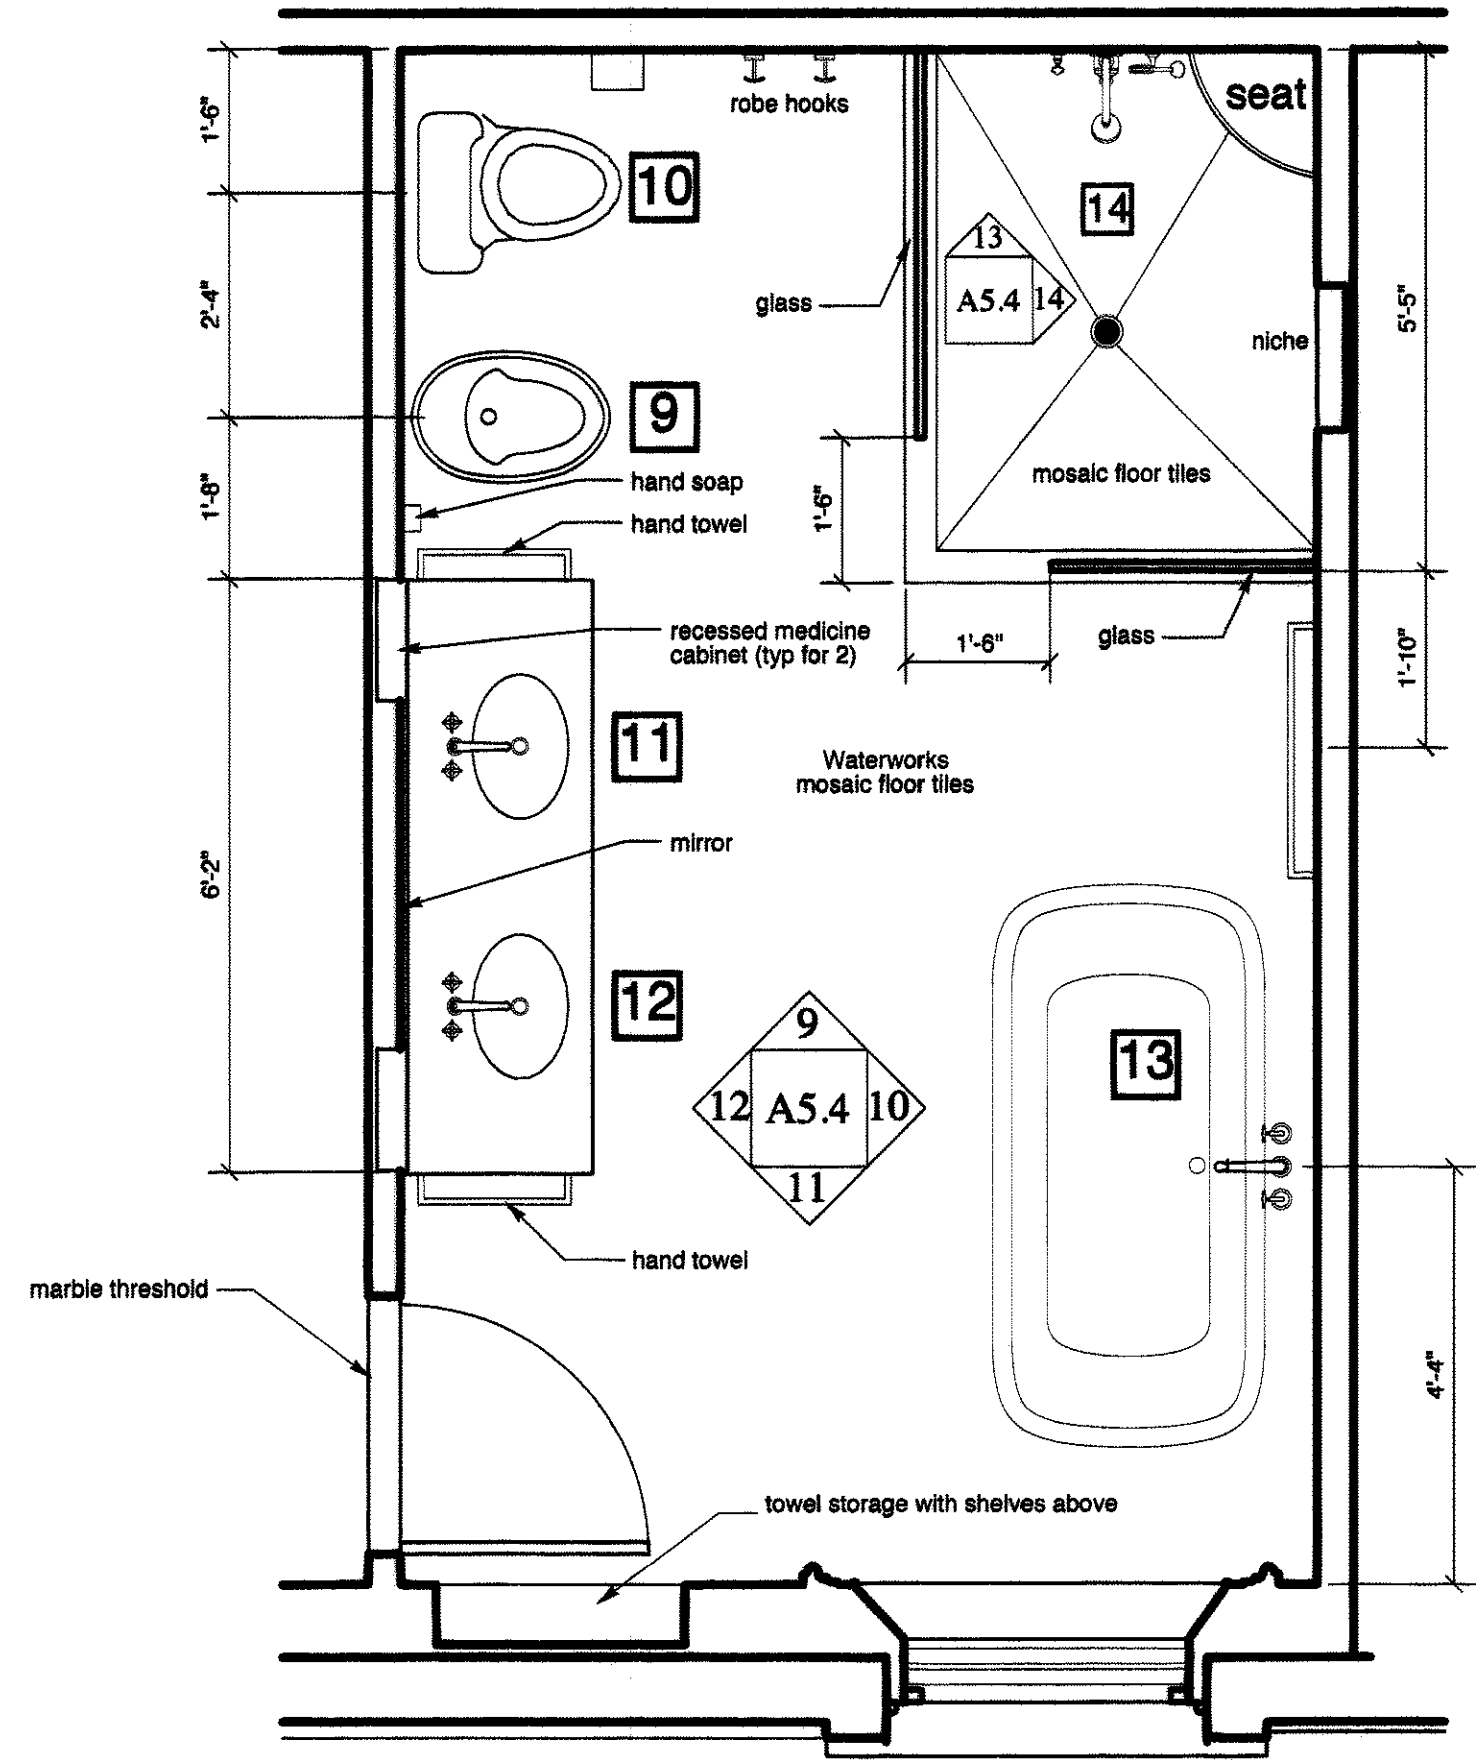


**Master Bath # 201**  
SCALE: 1/2" = 1'-0"


all dimensions to be confirmed with architect prior to purchase and installation  
all fixtures as fitting shown are approximate and for graphical representations only.

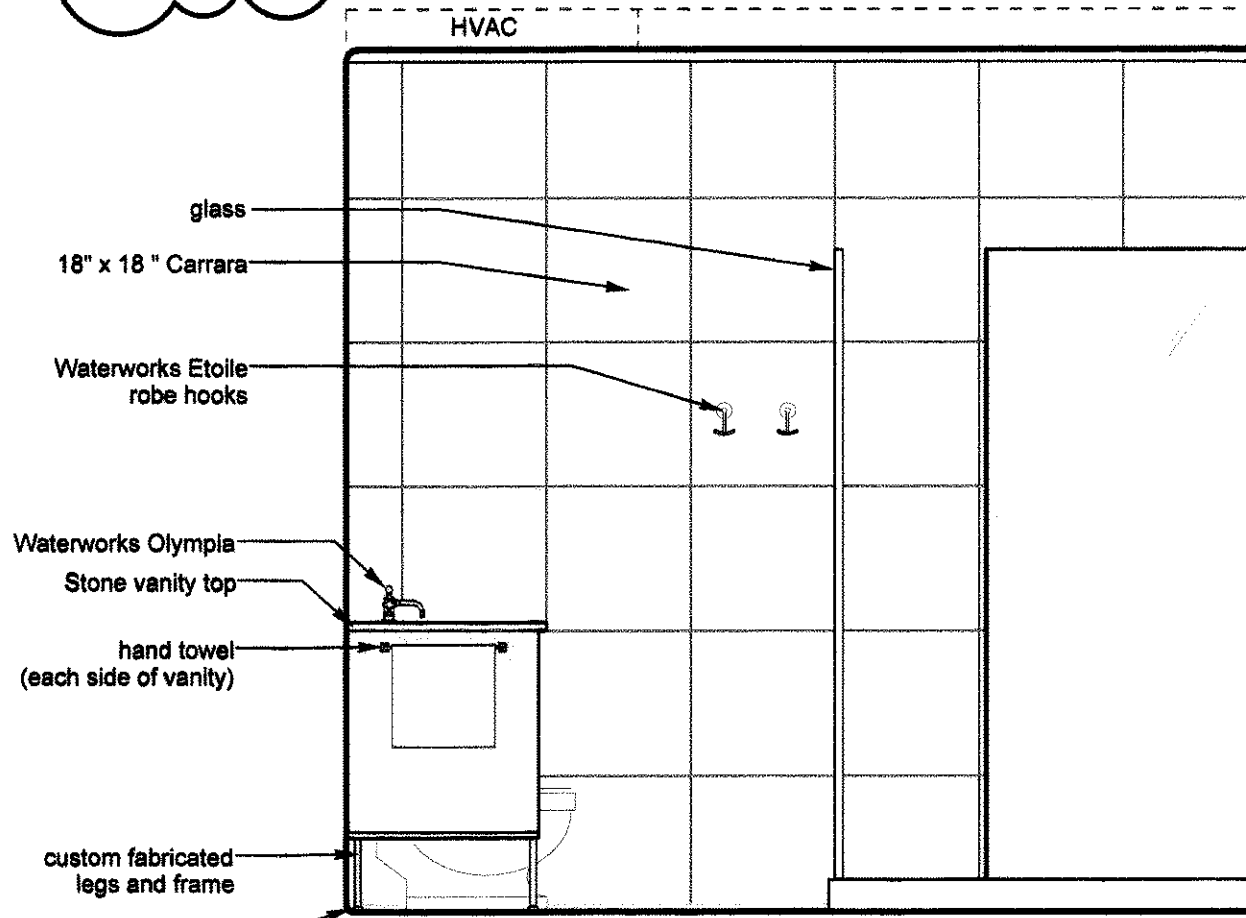


**9 interior elevation**  
SCALE: 1/2" = 1'-0"

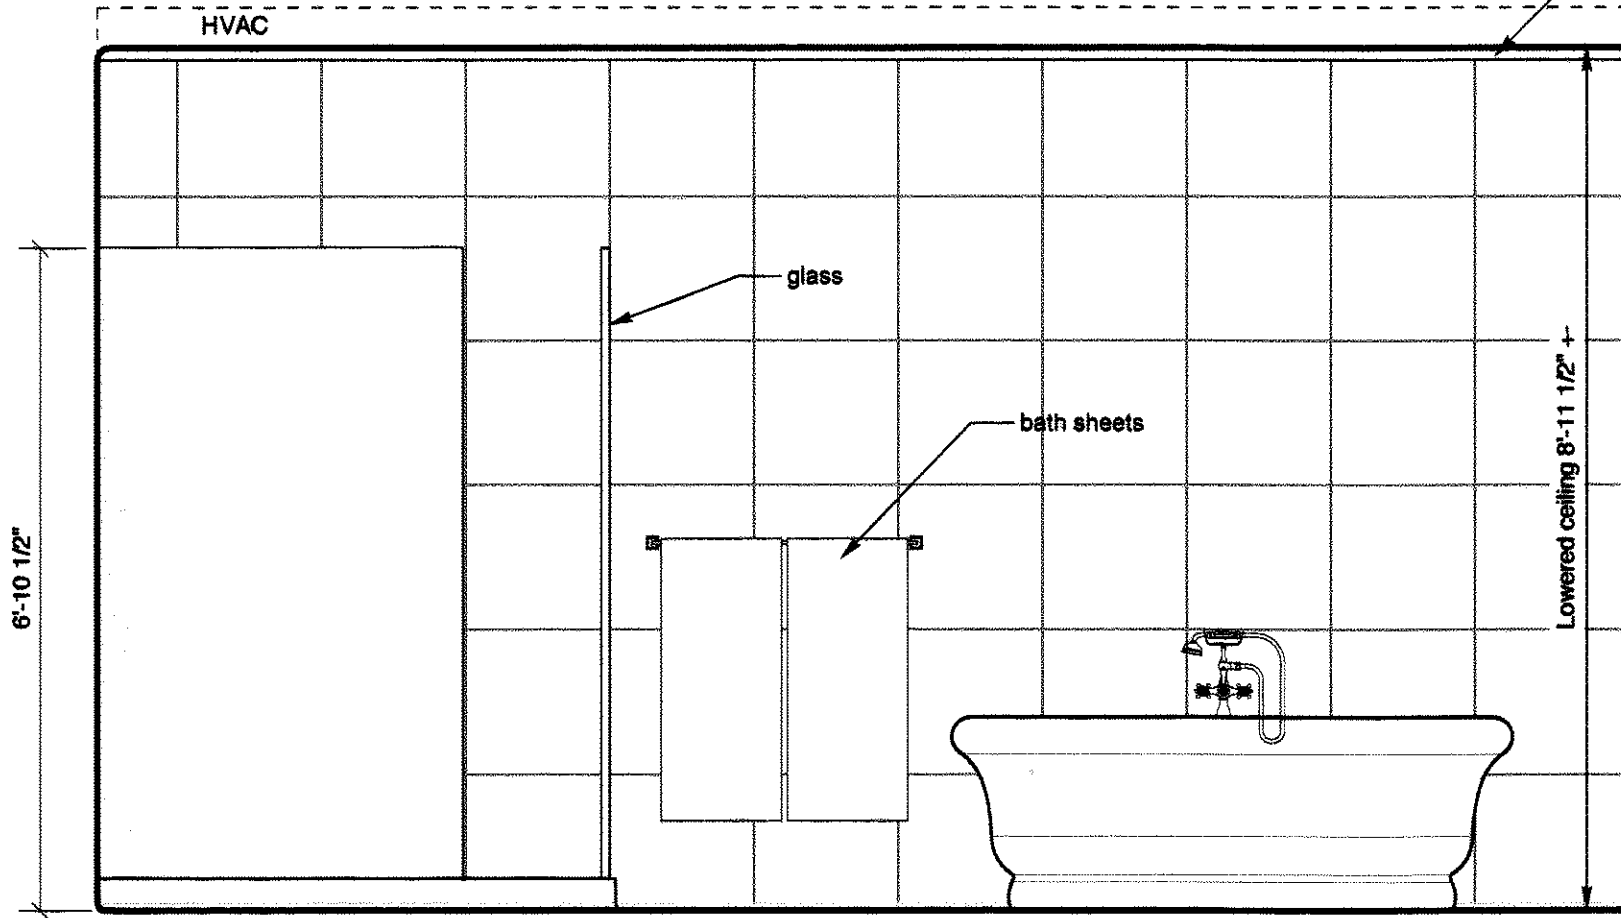


**10 interior elevation**  
SCALE: 1/2" = 1'-0"

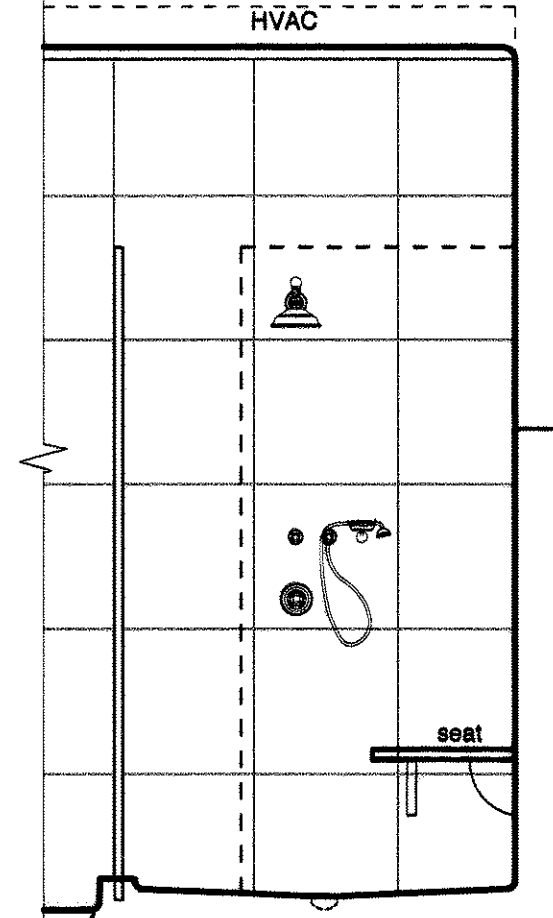


**13 interior elevation**  
SCALE: 1/2" = 1'-0"

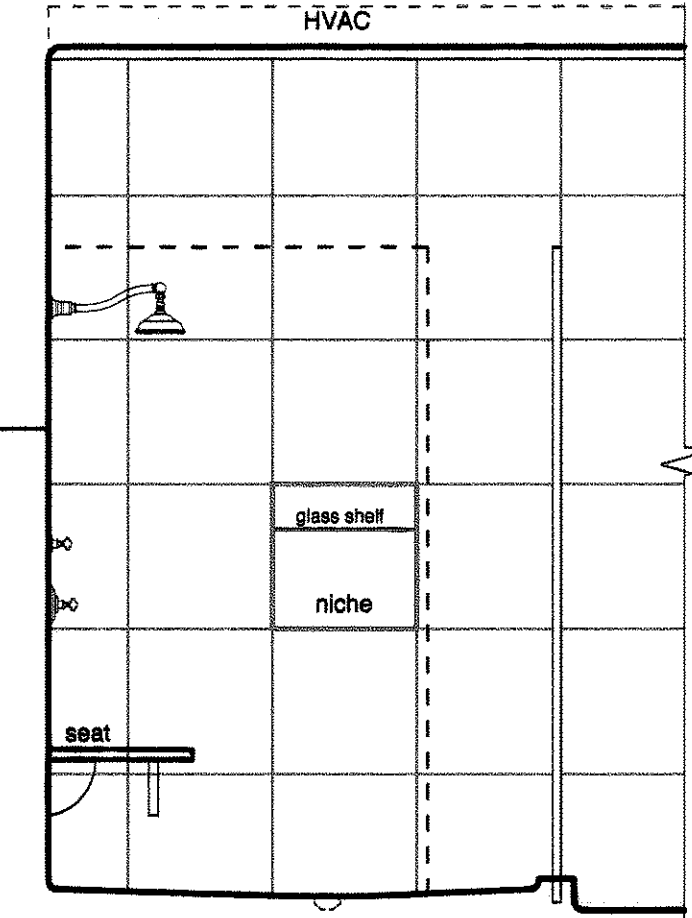

**14 interior elevation**  
SCALE: 1/2" = 1'-0"

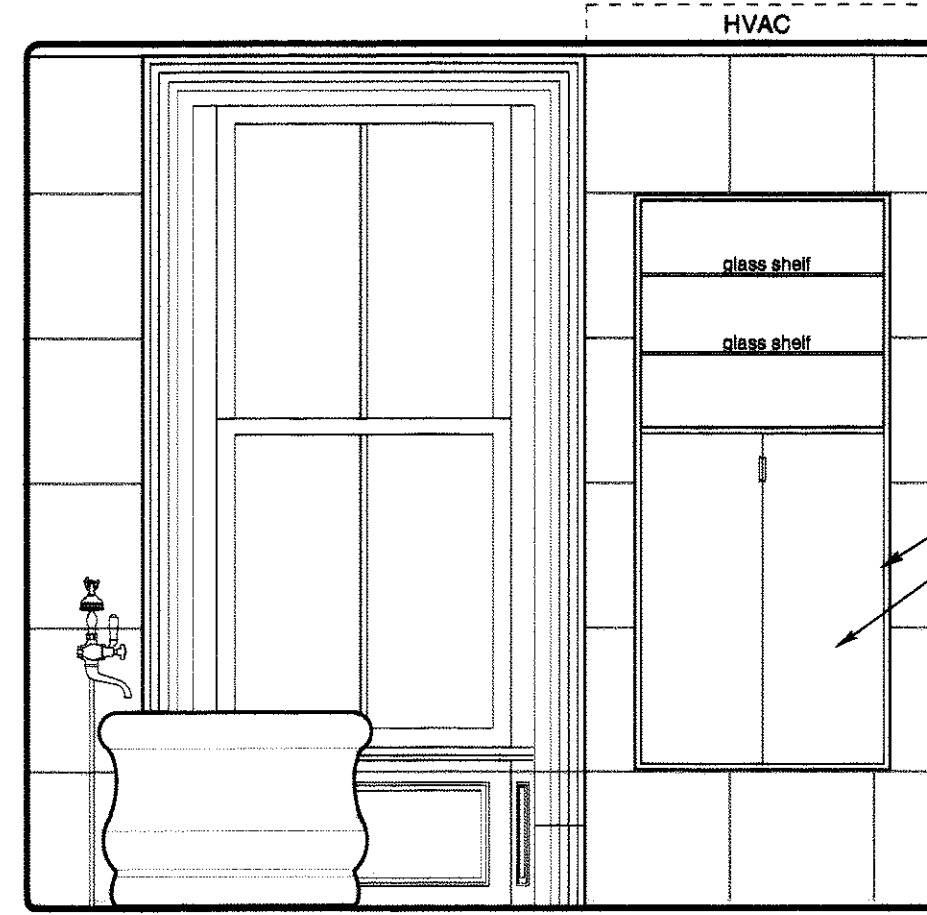

**11 interior elevation**  
SCALE: 1/2" = 1'-0"

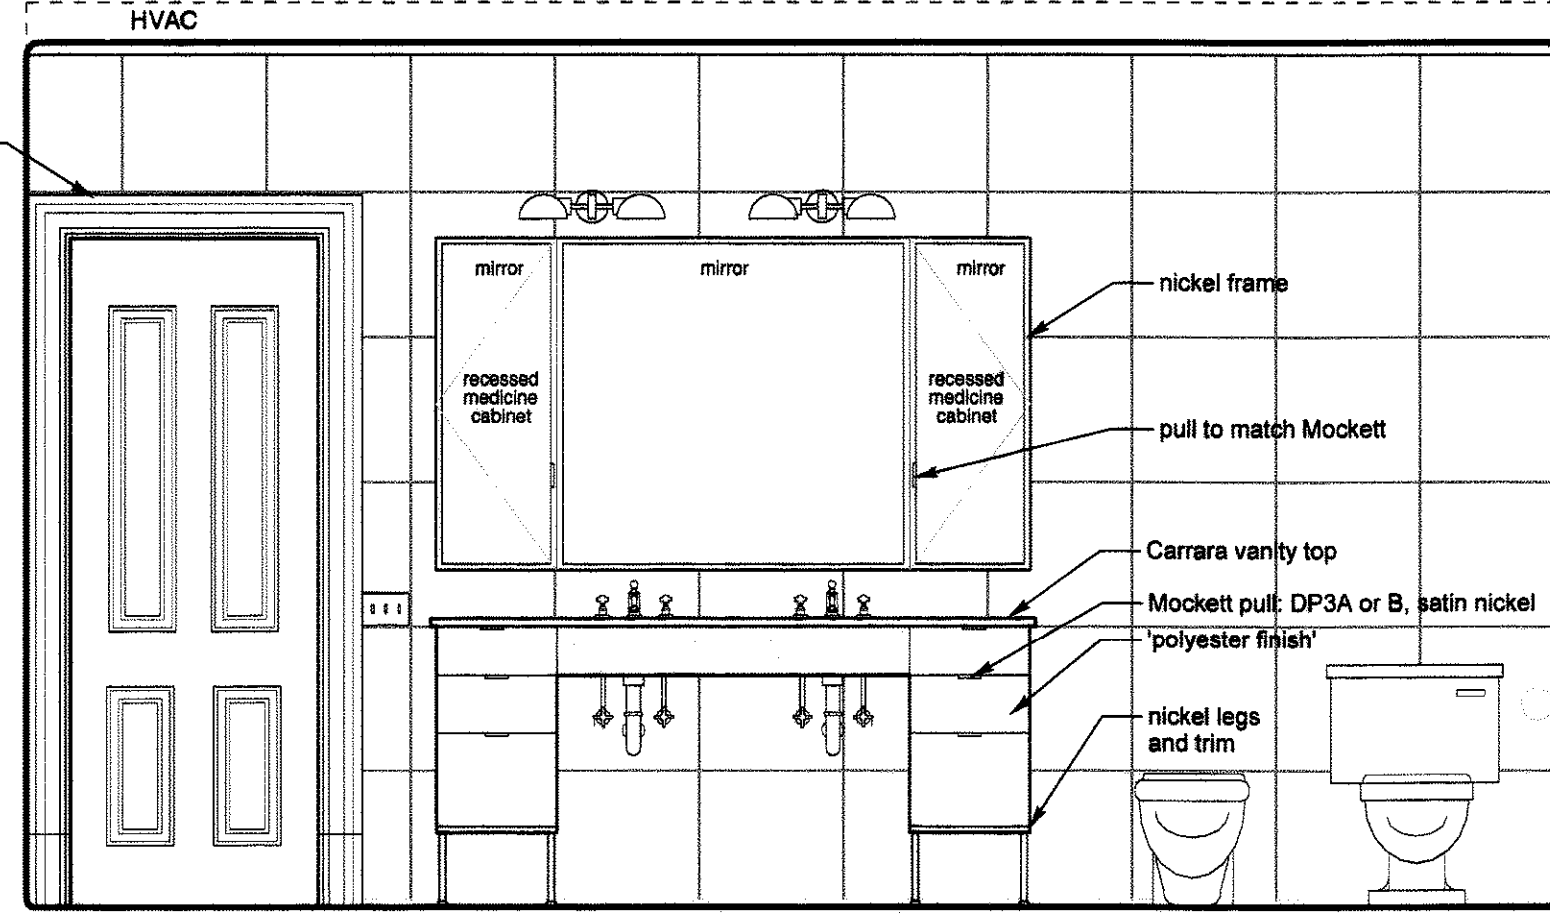

**12 interior elevation**  
SCALE: 1/2" = 1'-0"

Build up sloped custom tile shower pan to minimize total height  
Tile installer, glass installer and contractor to coordinate installation of glass shower walls

mosaic cove base trim (typical)

tile trim

Lowered ceiling 9'-11 1/2"

bath sheets

glass

HVAC

nickel frame

pull to match Mockett

Carrara vanity top

Mockett pull: DP3A or B, satin nickel

'polyester finish'

nickel legs and trim

recessed medicine cabinet

mirror

trim (see 2/A4.4)

HVAC

glass shelf

glass shelf

HVAC

seat

niche

tile

glass shelf

niche

tile

Shampoo niche

trash

towel

recessed medicine cabinet

marble top and splash

painting front

6'-0" stud to brick

1'-9"

1'-4"

6 1/2"

3'-0"

6'-10 1/2"

1'-10"

1'-6"

1'-5"

1'-4"

1'-9"

2'-4"

1'-4"

1'-5"

1'-6"

1'-9"

1'-4"

1'-5"

1'-6"

1'-9"

