



Section at Proposed Living Room Chimney
SCALE: 1/2" = 1'-0"

Section at Living Room / Master Bedroom Hearth
SCALE: 1/2" = 1'-0"


plan section at third floor
SCALE: 1/2" = 1'-0"

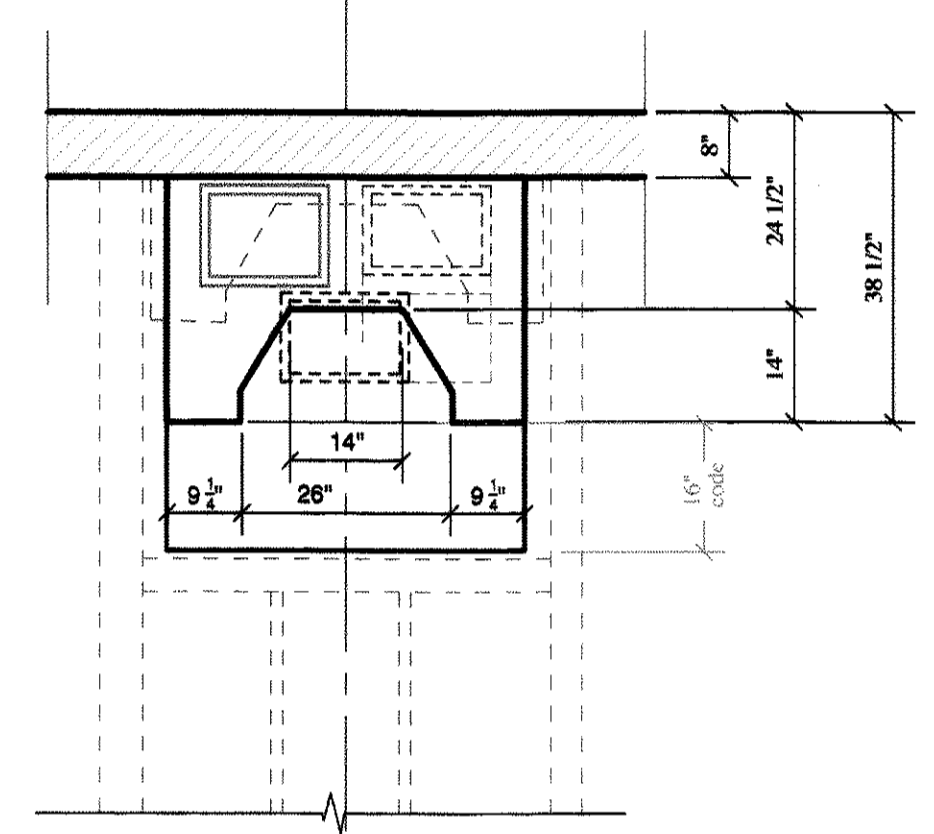

plan section at second floor master bedroom hearth
SCALE: 1/2" = 1'-0"

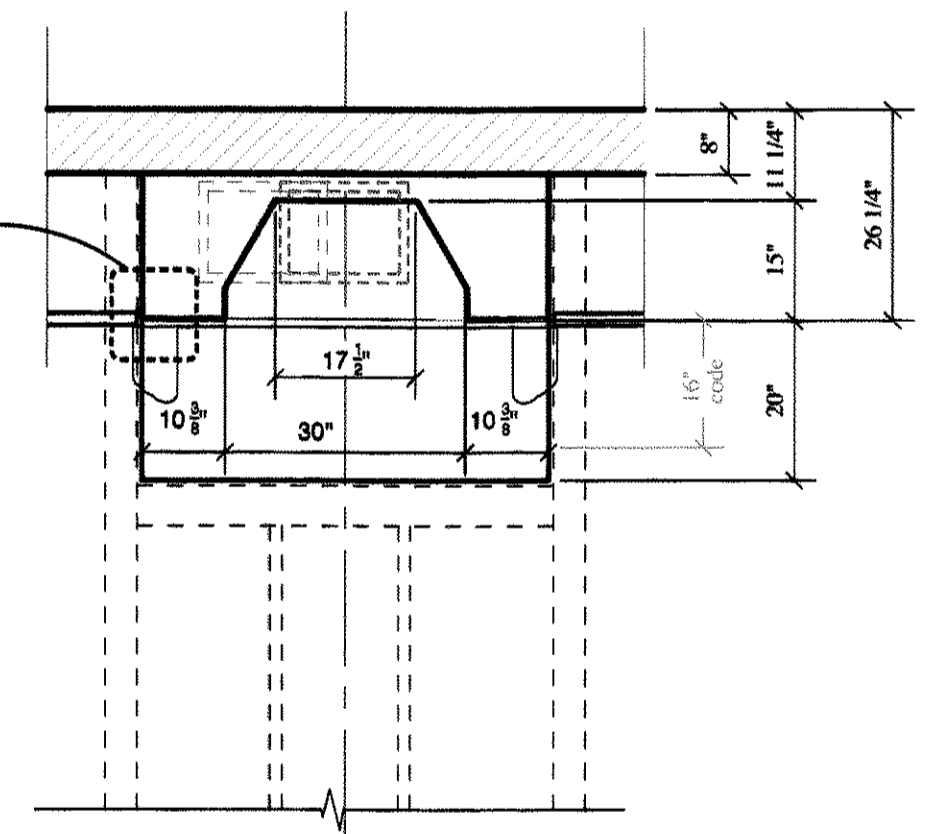

plan section at first floor living room hearth
SCALE: 1/2" = 1'-0"

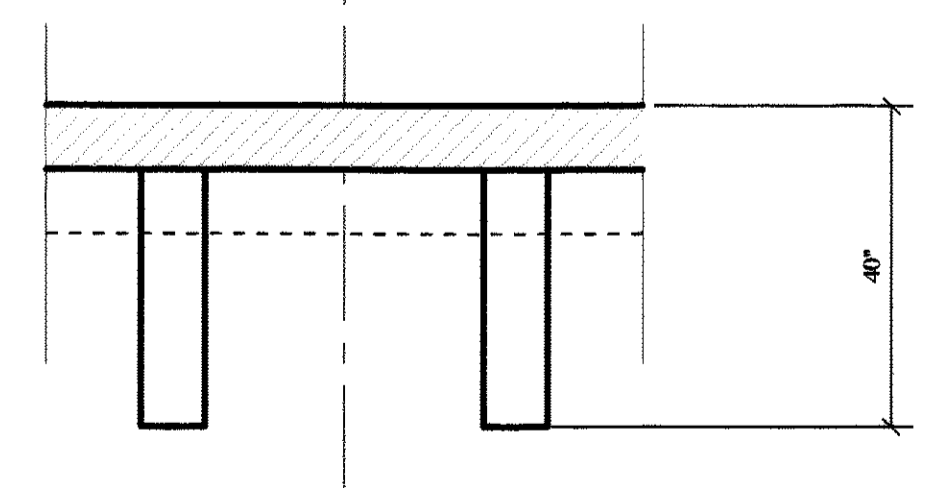

plan section at basement
SCALE: 1/2" = 1'-0"



Chimney General Notes:
1) All dimensions and sizes shown are schematic.
2) Fireplaces must comply with all state and local codes.
3) Mason to coordinate with architect and contractor.

Van Dam Architecture and Design
66 West Street
Portland, Maine 04102
207-775-0443
PAX 775-2892
studio@vandamdesign.com

Landscape Architect:
James Doyle Design Associates
125 Greenwich Avenue
Greenwich, CT 06839
Structural Engineer:
Becker Structural Engineers Inc.
75 York Street
Portland, ME 04101

Jenkins Residence
294 Spring Street
Portland, Maine

Proposed Chimney Sections
Drawn by: JPR
Scale: 1/4" = 1'-0"
Date: 14 April 2010
Job #: 20913
Revisions: -

A6.1

These drawings are the architect's instruments of service. A substantial amount of work to be done on the project is based on conversations between the Architect and Wright-Ryan Construction. If the drawings are used without the Architect's involvement in interpretation of the documents and review of field conditions, the Architect shall not be liable for problems with any aspect of the design during and after construction.

for reference only
construction set 01/03/11