



18 Taylor St
revised plans

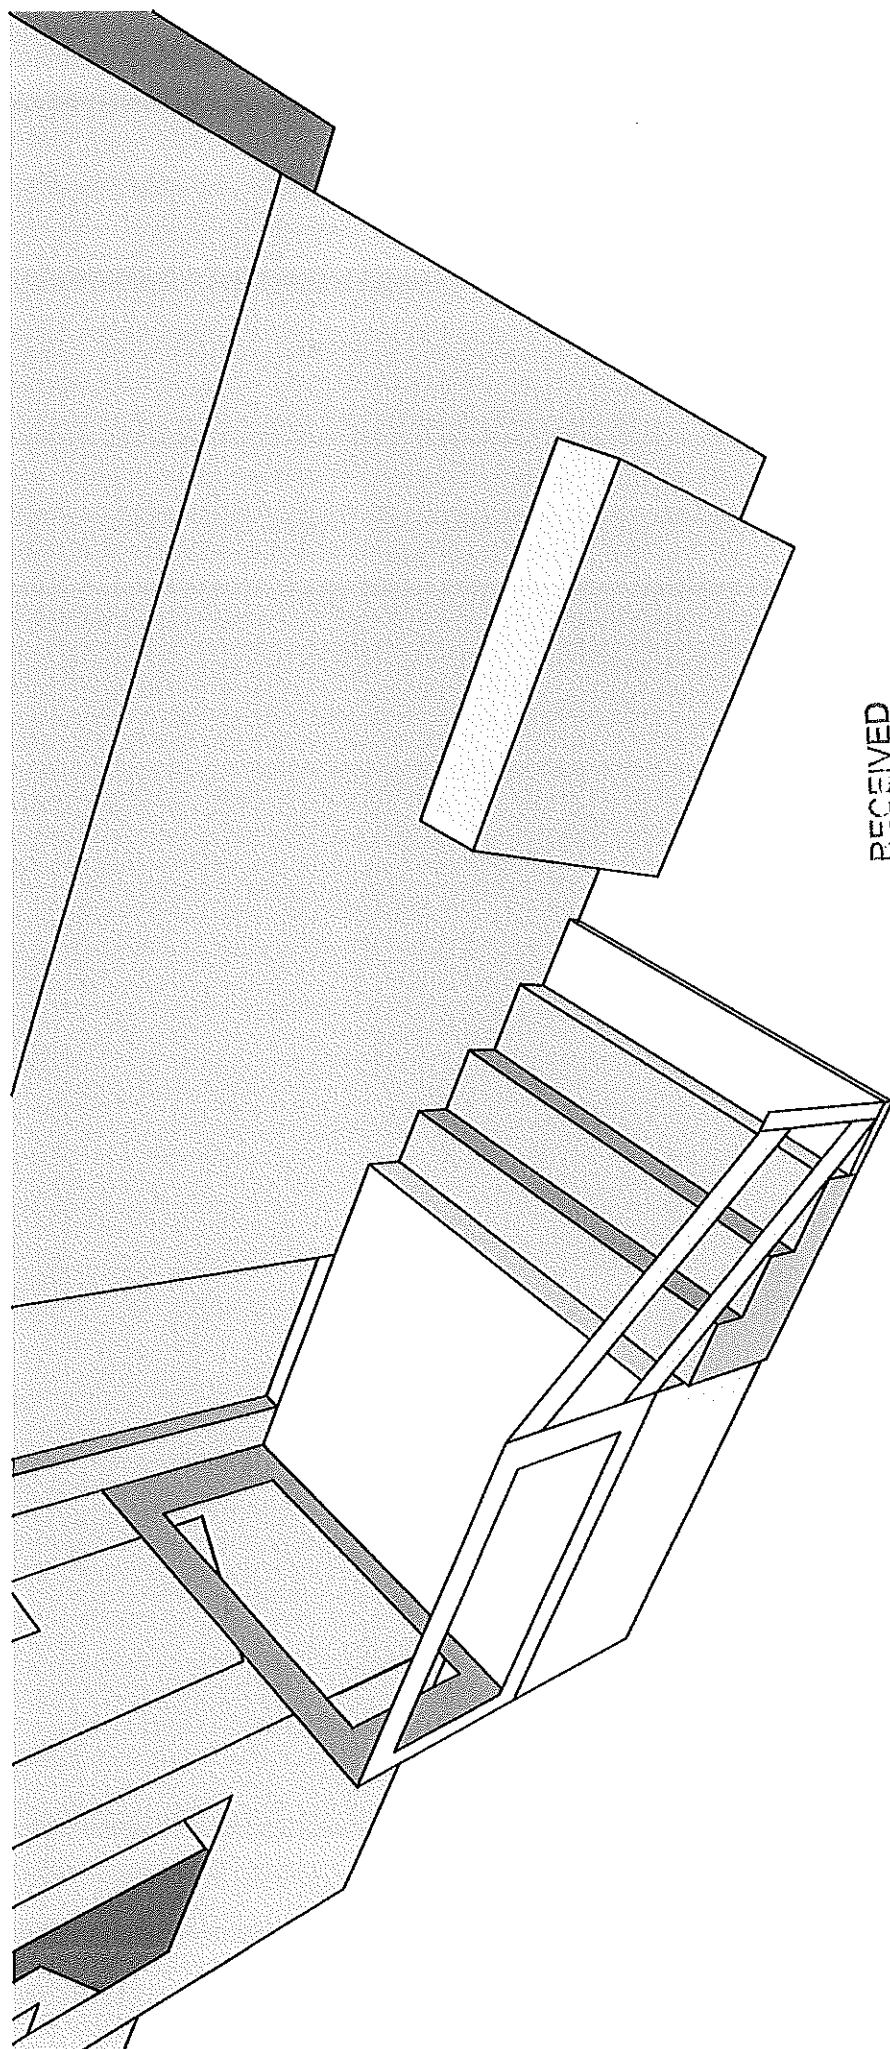

RECEIVED

JUN 24 2013

Mayor
Judith S. Sargent
Portland, Maine

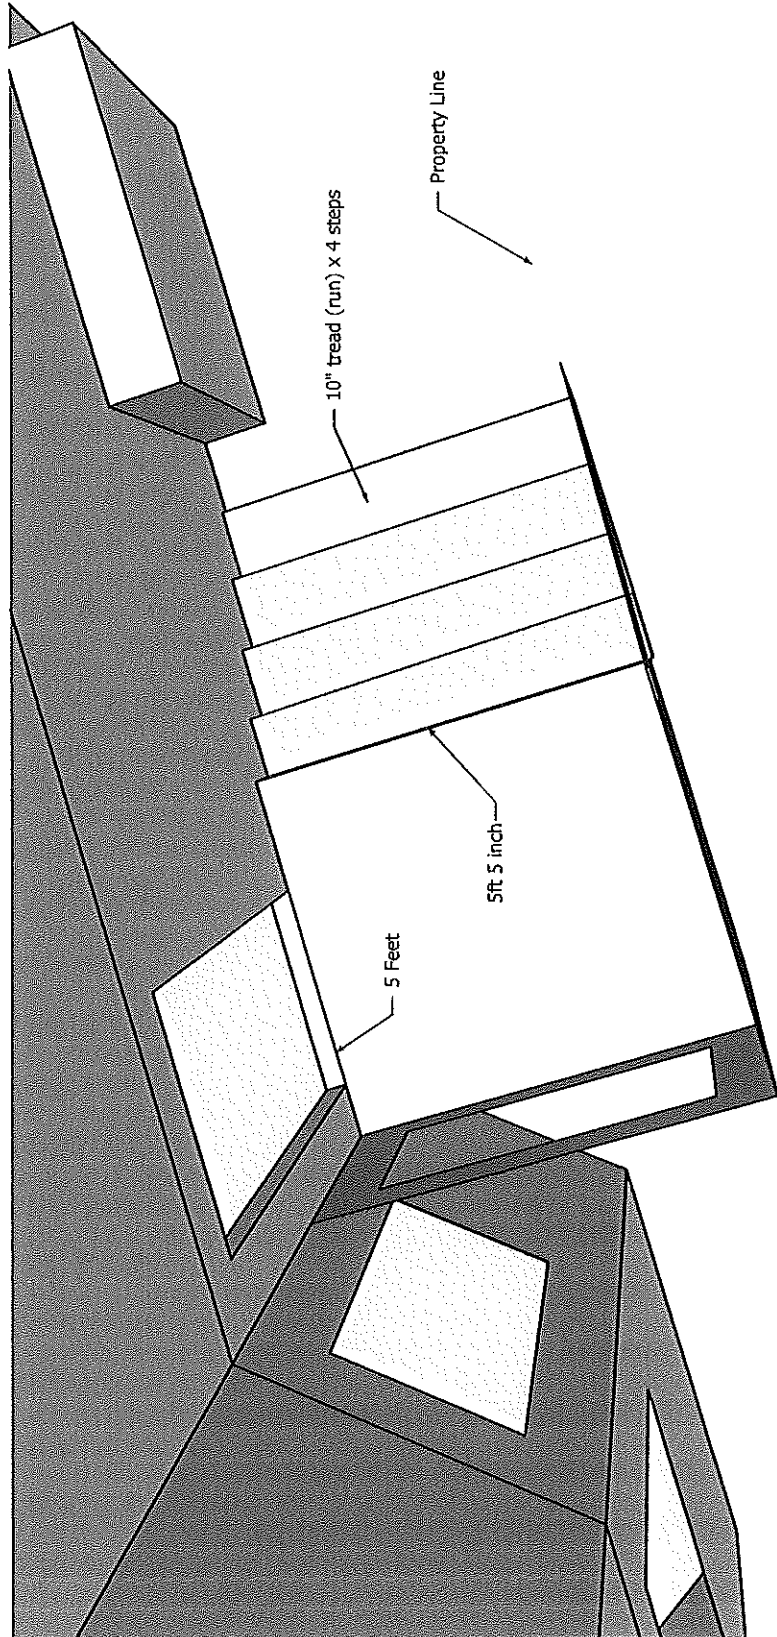

RECEIVED


RECEIVED JUL 24 2013

JUL 24 2013 Building Inspections
City of Portland Maine

Dept. of Build
City of Portu...

18 Taylor St

Proposed Dimensions

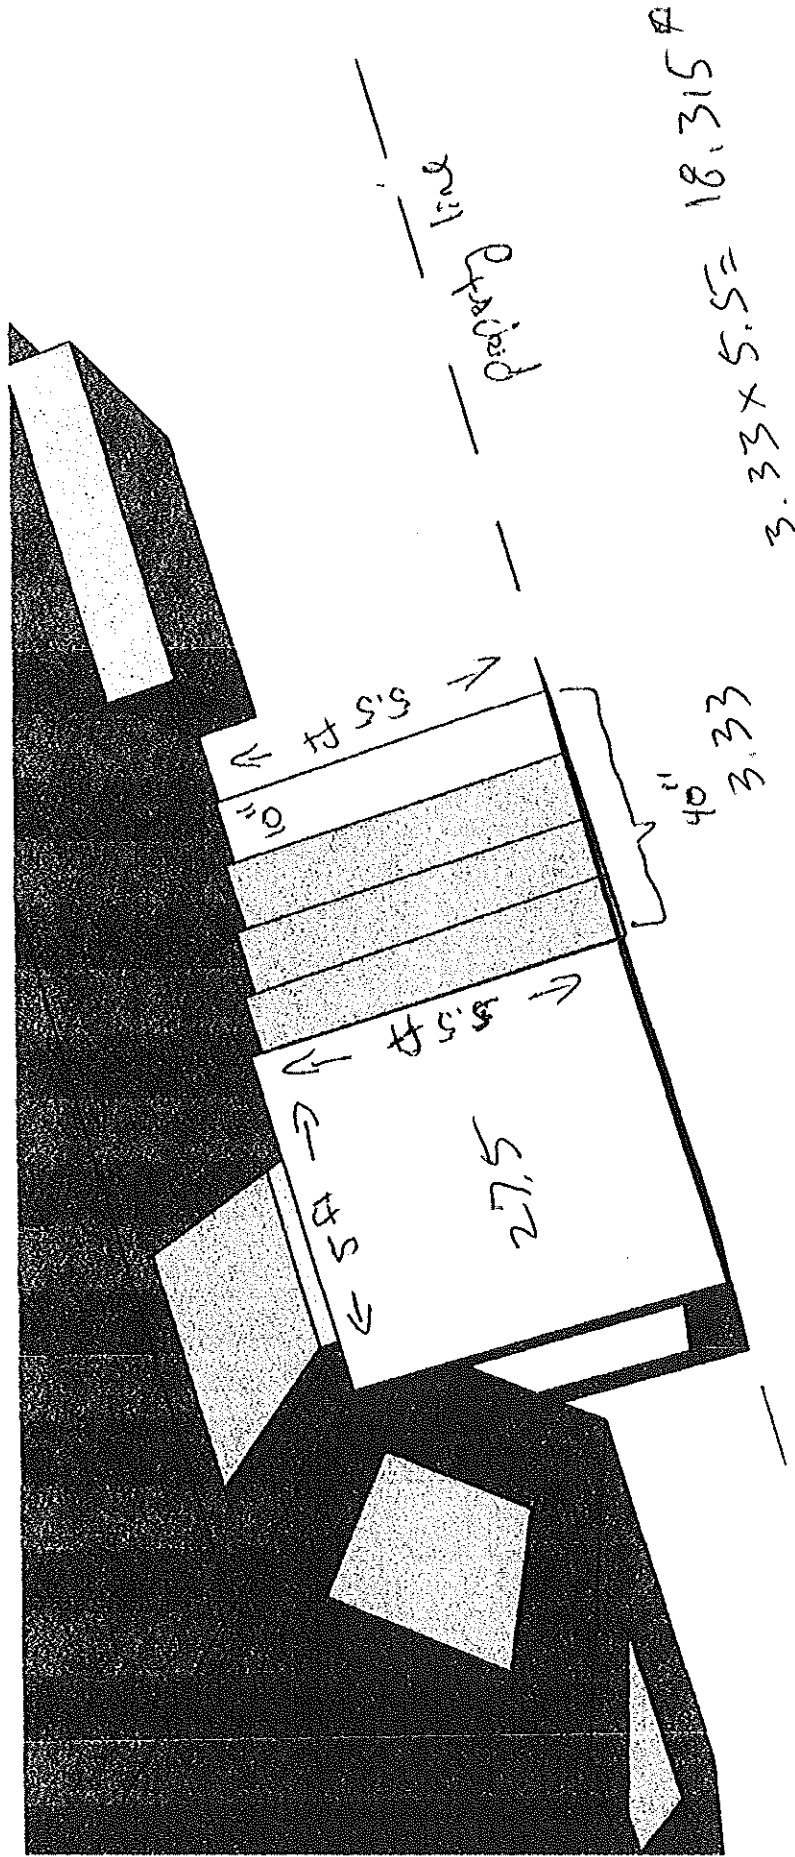

$$\begin{array}{r} 27.50 \\ 18.315 \\ \hline 45.815 \end{array}$$

RECEIVED
JUL 24 2013

Dept. of Building Inspections
City of Portland Maine

use 14-425
 ok L50 # does NOT project more than 6'
 from bldg (5.5')