



② STAIR SECTION AT 3RD FLOOR
1 1/2" = 1'-0"

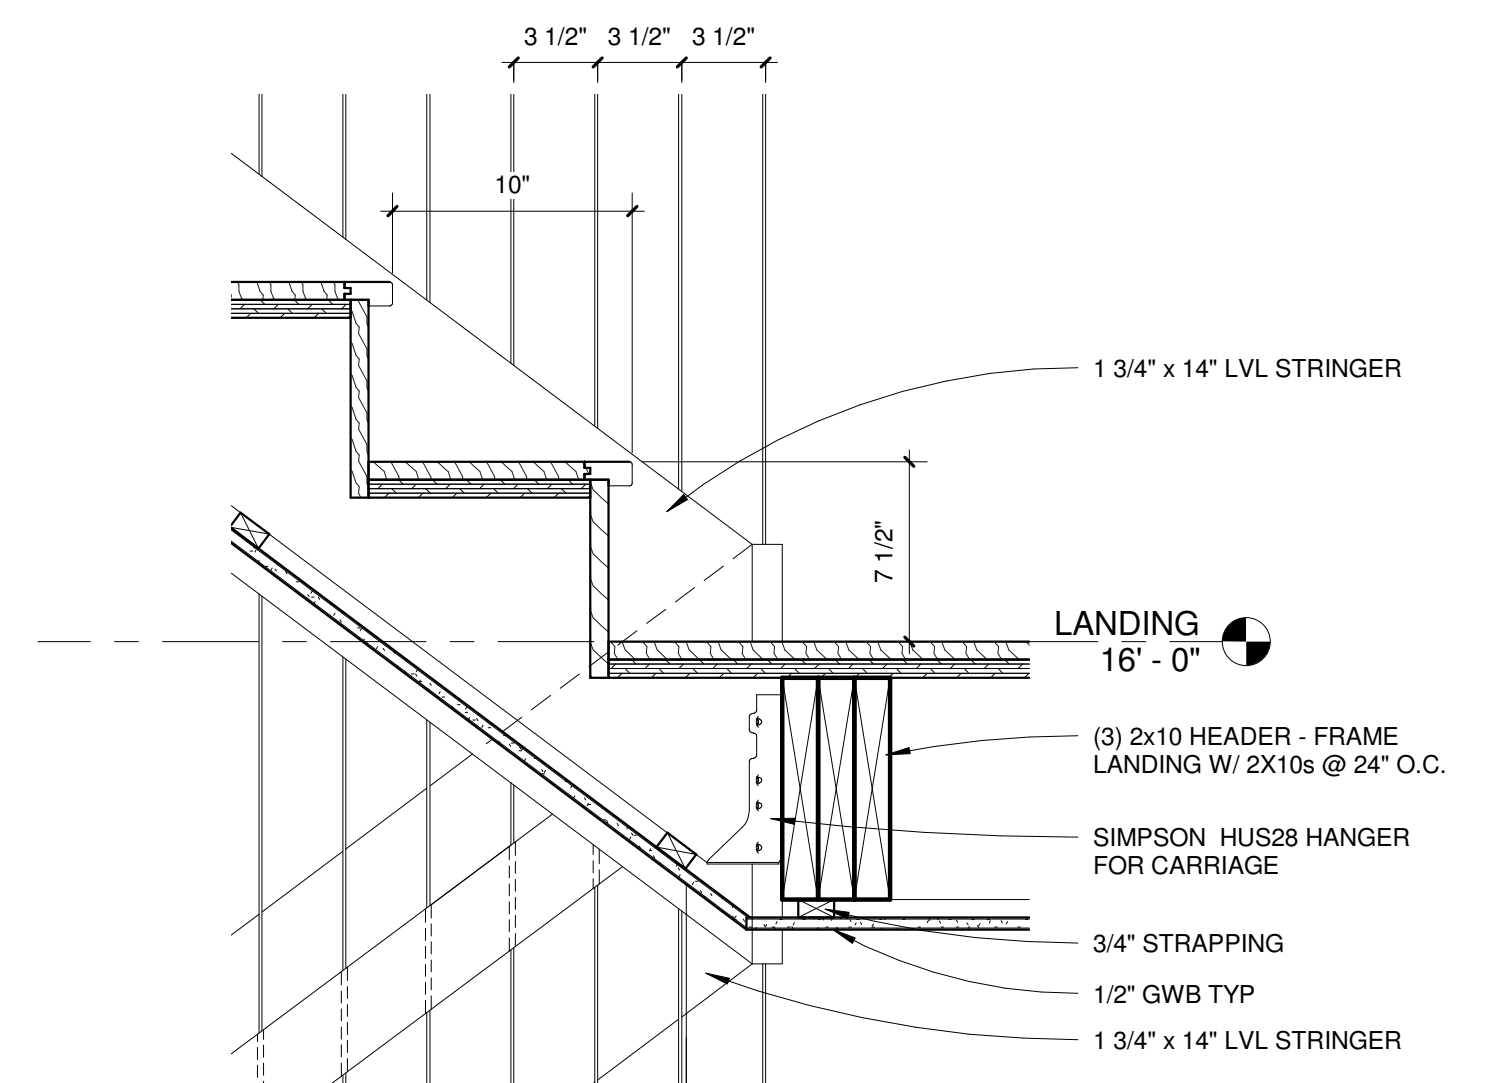

③ STAIR SECTION AT LANDING
1 1/2" = 1'-0"

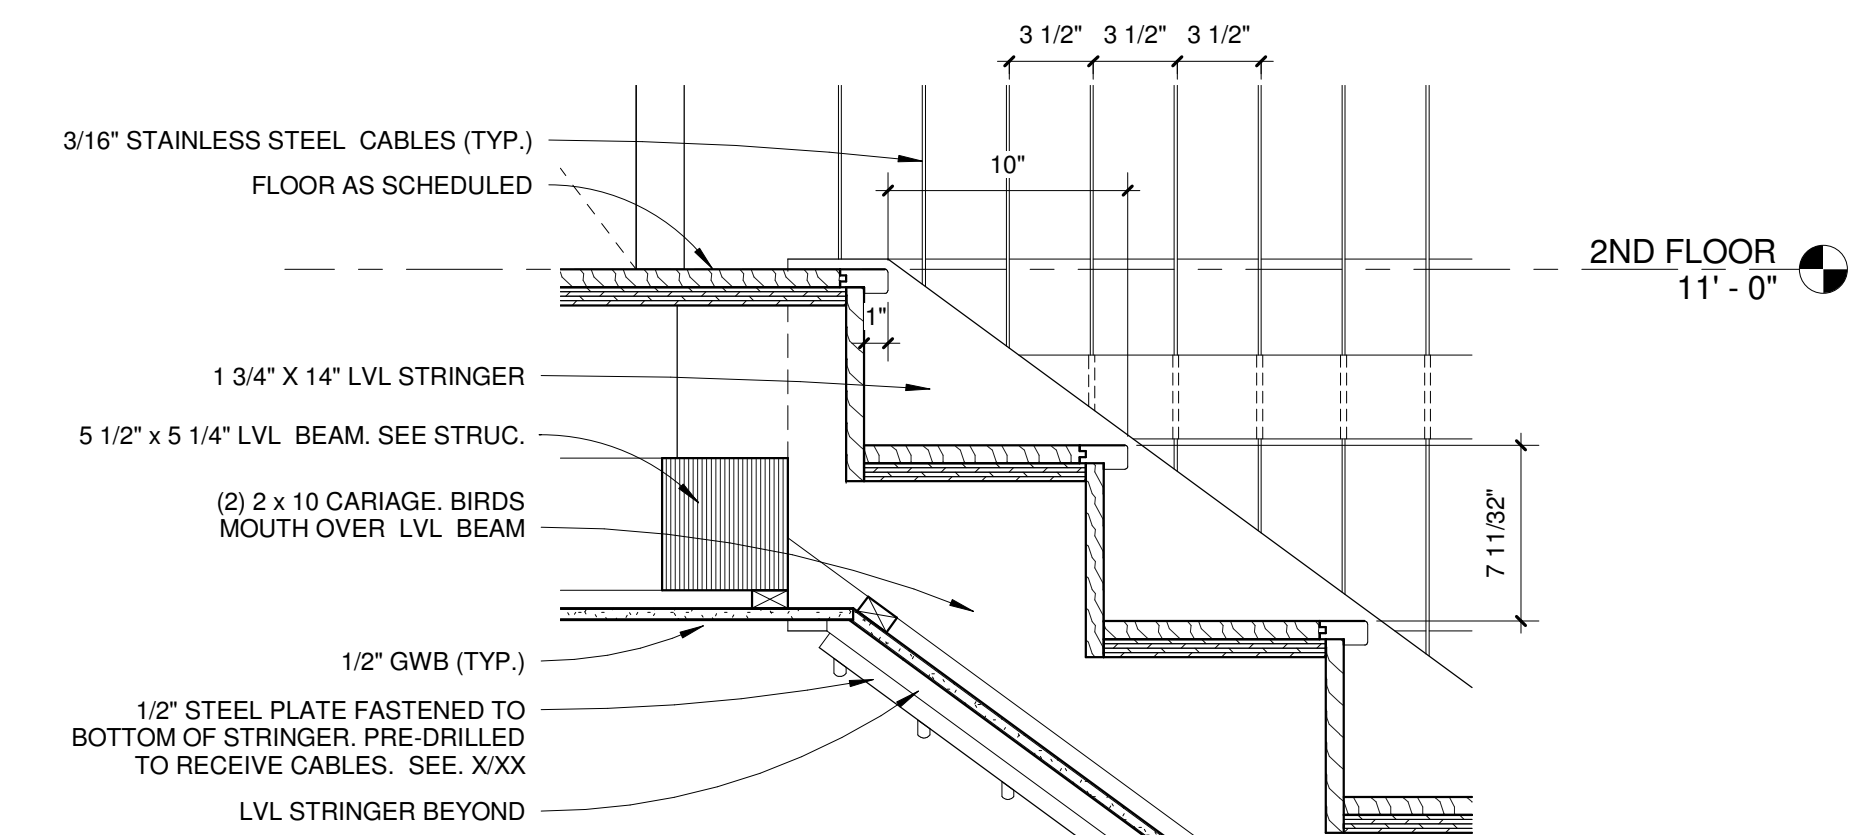

① STAIR SECTION AT 2ND FLOOR
1 1/2" = 1'-0"

**FOR PERMITTING AND
PRICING ONLY
NOT FOR CONSTRUCTION**