

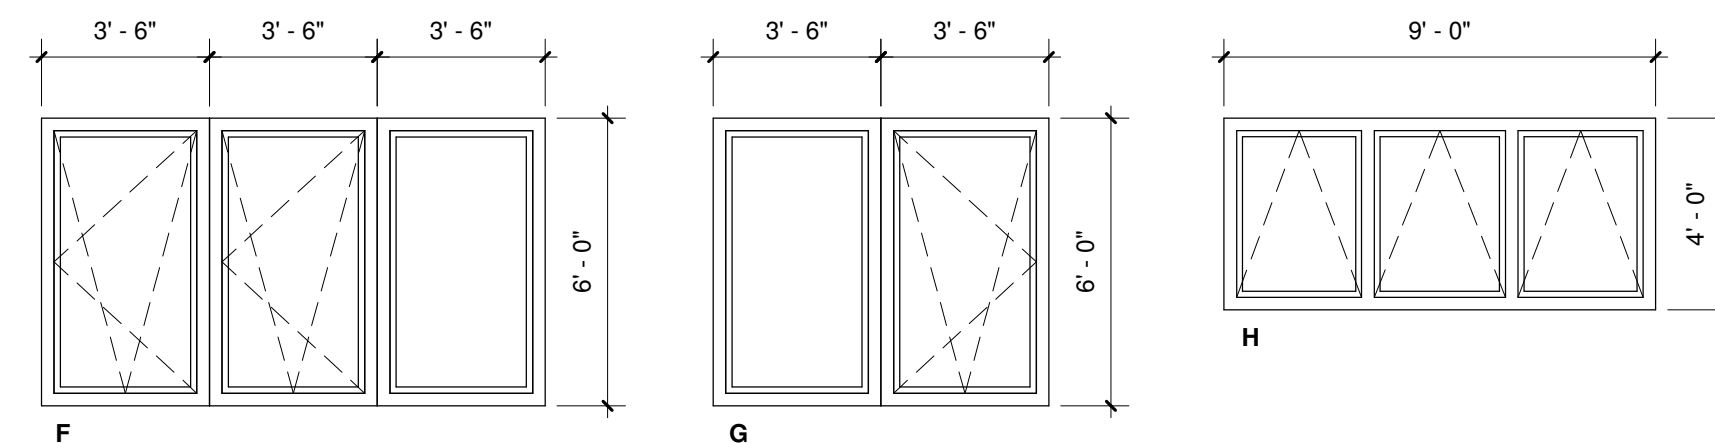


WINDOW SCHEDULE					
TAG	UNIT WIDTH	Height	OPERATION	COUNT	REMARKS
A	3' - 0"	5' - 0"	TILT TURN	11	
B	3' - 0"	3' - 0"	TILT TURN	6	
B1	3' - 0"	3' - 0"	TILT TURN	3	OBSCURED GLASS
C1	3' - 4"	7' - 2"	ENTRY DOOR	1	3'-0" X 7'-0" DOOR LEAF
C2	3' - 4"	7' - 2"	ENTRY DOOR	2	3'-0" X 7'-0" DOOR LEAF
D	2' - 0"	3' - 0"	TURN ONLY	2	
E	3' - 0"	4' - 0"	TILT TURN	1	
F	10' - 6"	6' - 0"	TILT TURN/TILT TURN/FIXED	1	
G	7' - 0"	6' - 0"	TILT TURN/FIXED	1	
H	9' - 0"	4' - 0"	TILT ONLY	1	

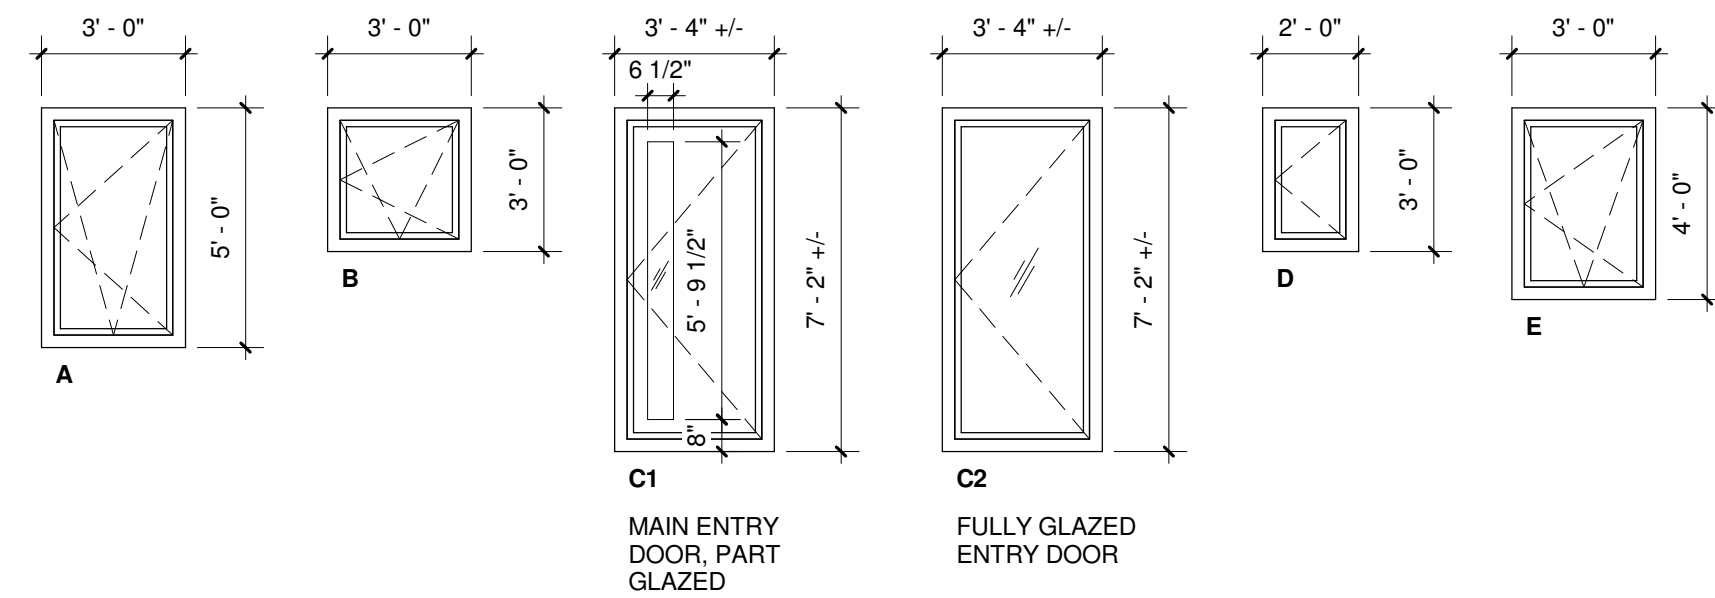


WINDOW LEGEND
1/4" = 1'-0"

DOOR SCHEDULE						
DOOR #	TYPE	WIDTH	HEIGHT	OPERATION	HARDWARE SET	REMARKS
100	X	0' - 11"	6' - 8"			
101	B	4' - 0"	6' - 8"	HINGED DOUBLE	CLOSET	
102	A	2' - 6"	6' - 8"	HINGED	PRIVACY	
201	A	2' - 6"	6' - 8"	POCKET	PASSAGE	
203A	A	2' - 6"	6' - 8"	POCKET	PRIVACY	
204	A	2' - 6"	6' - 8"	POCKET	PASSAGE	
204A	A	2' - 6"	6' - 8"			
205	A	2' - 8"	6' - 8"	HINGED	BEDROOM	
206	B	4' - 0"	6' - 8"	HINGED DOUBLE	CLOSET	
207	A	2' - 8"	6' - 8"	HINGED	BEDROOM	
208	B	4' - 0"	6' - 8"	POCKET	CLOSET	
303C	13	0' - 0"	0' - 0"			
304	A	2' - 8"	6' - 8"	POCKET	PRIVACY	
305	A	2' - 0"	6' - 8"	HINGED	CLOSET	
307	A	2' - 6"	6' - 8"			

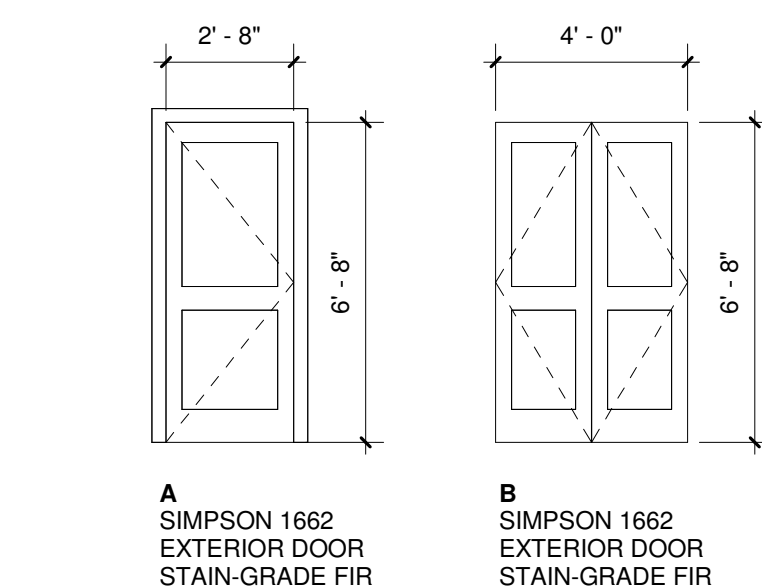


DOOR LEGEND
1/4" = 1'-0"


**FOR PERMITTING AND
PRICING ONLY
NOT FOR CONSTRUCTION**

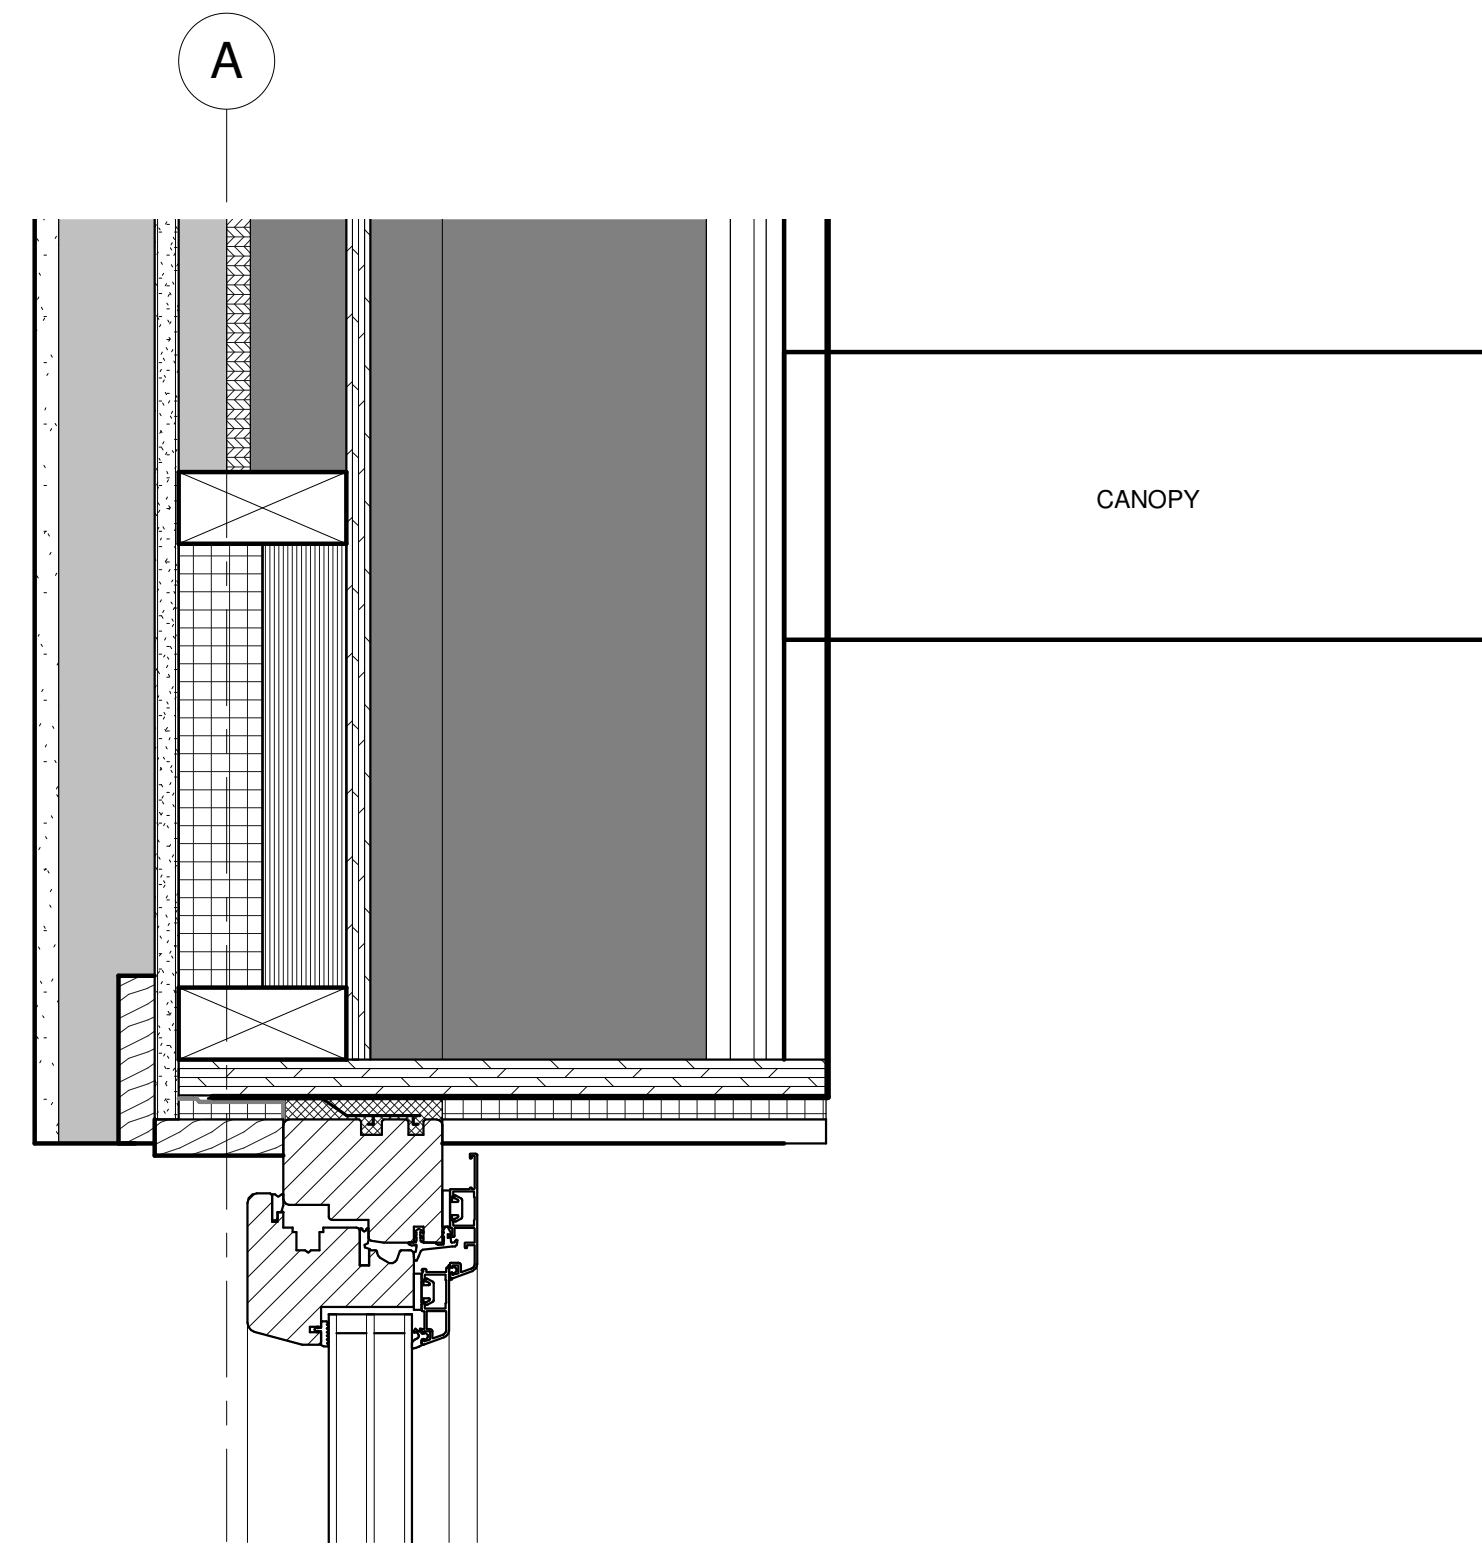


6 EXTERIOR DOOR HEAD
3" = 1'-0"

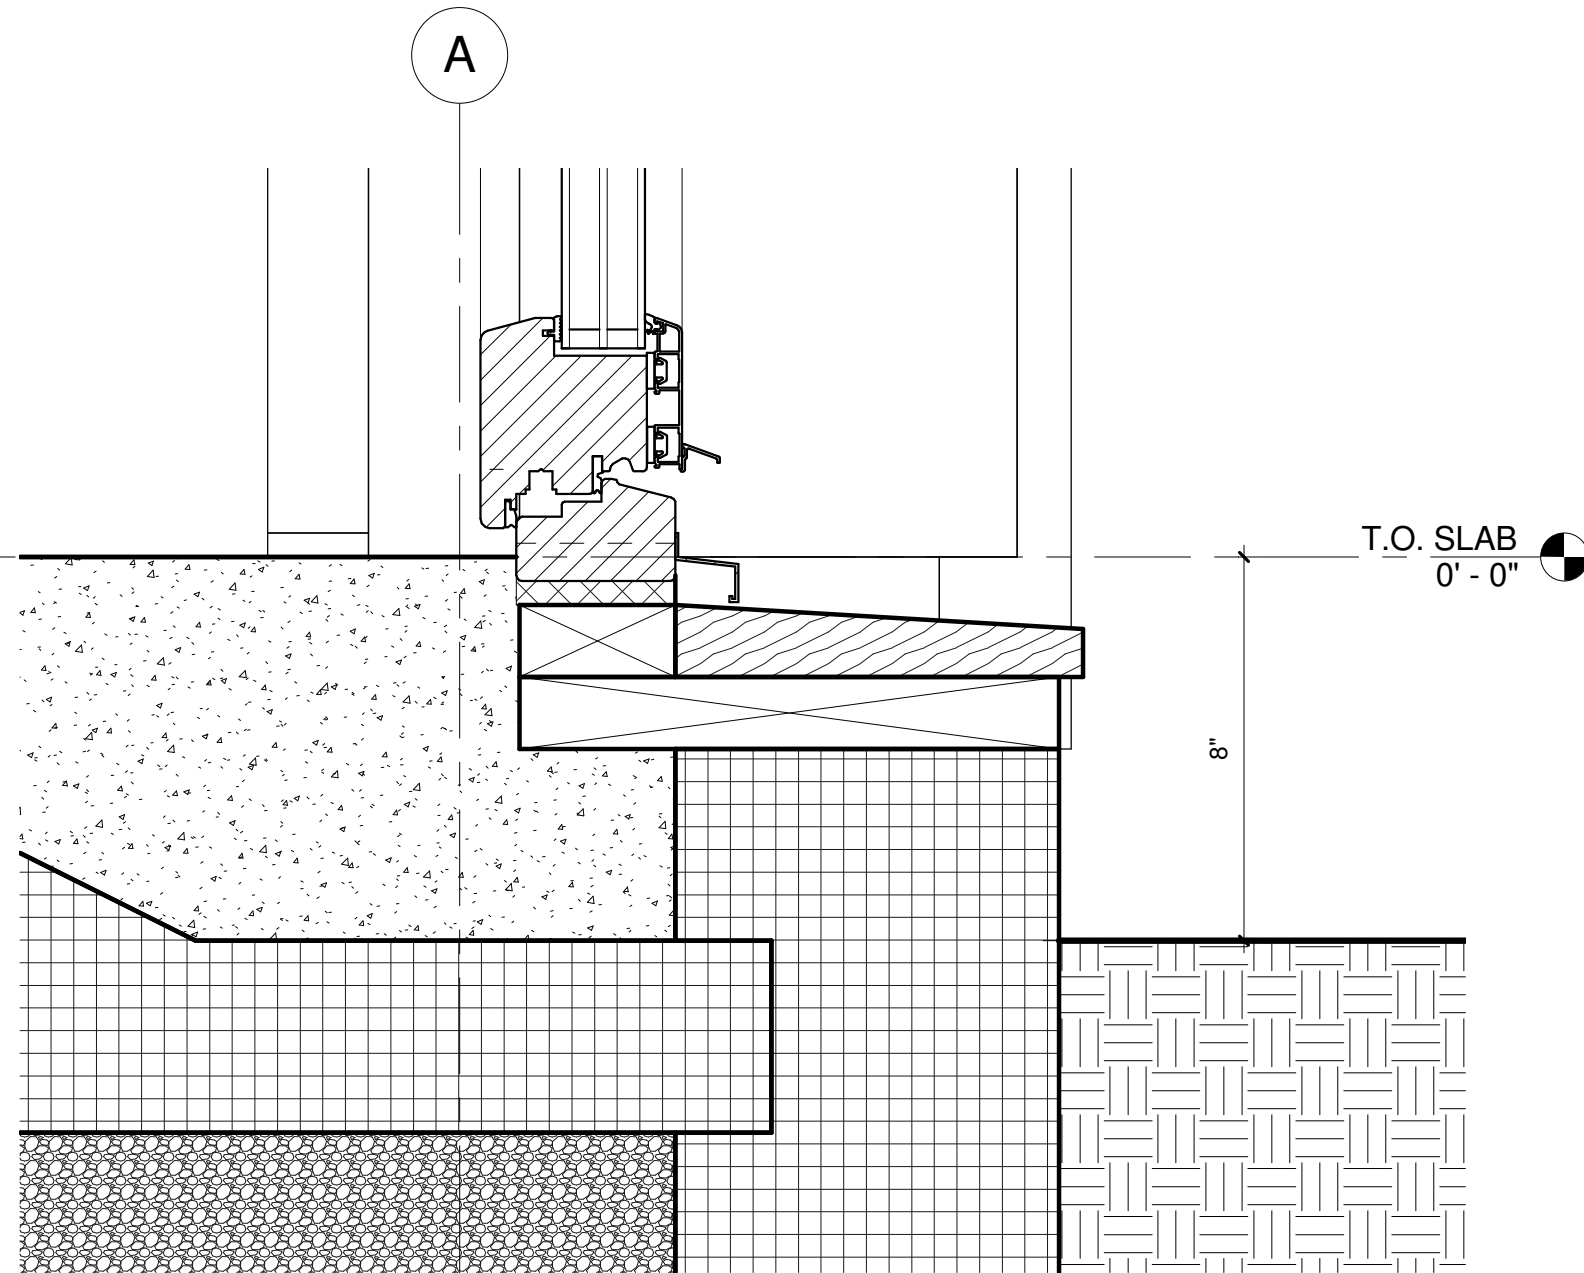


5 EXTERIOR DOOR THRESHOLD
3" = 1'-0"

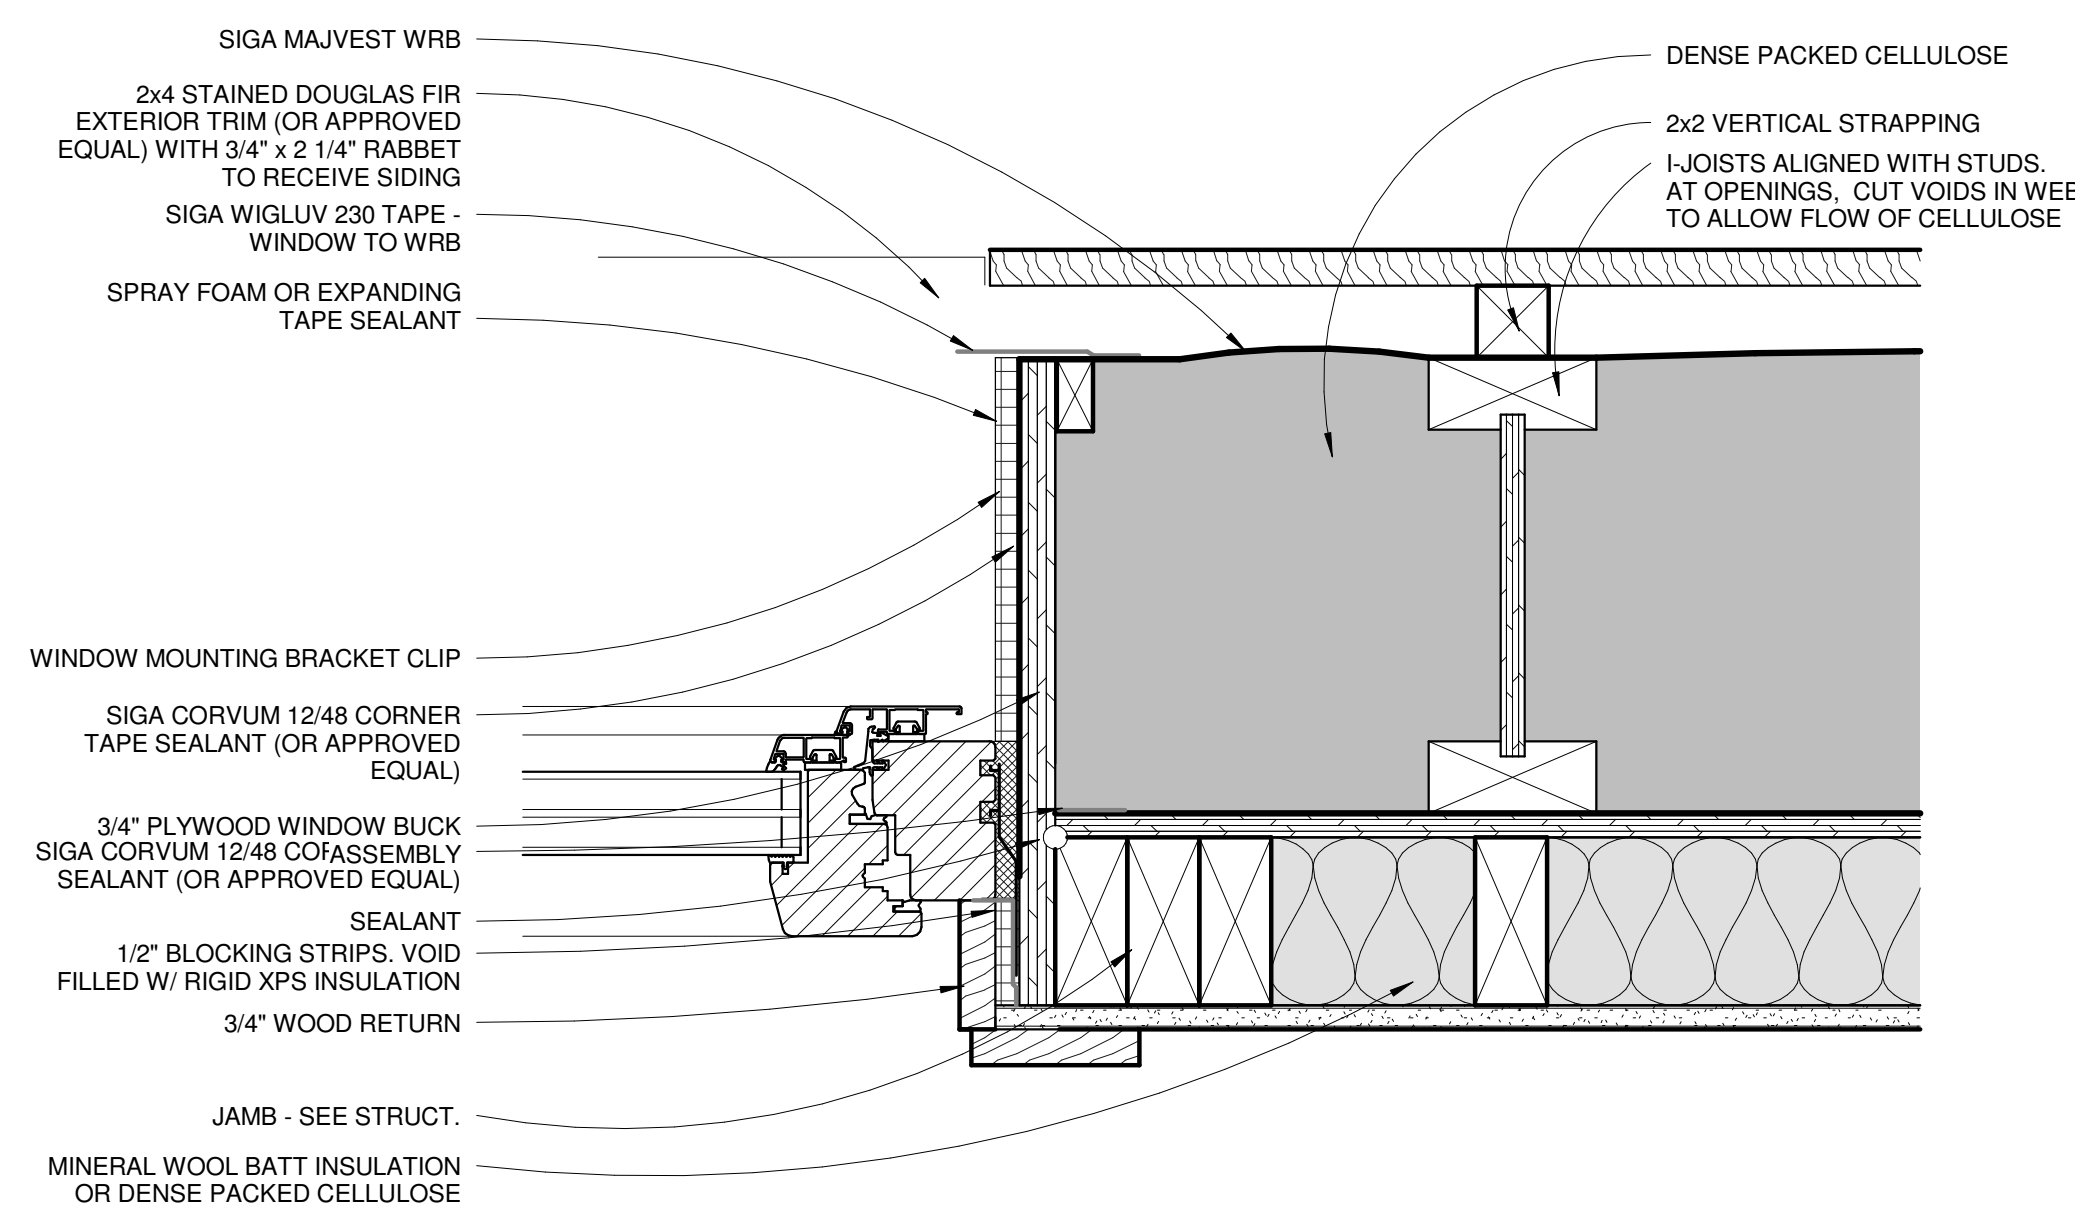


4 TYPICAL WINDOW JAMB
3" = 1'-0"

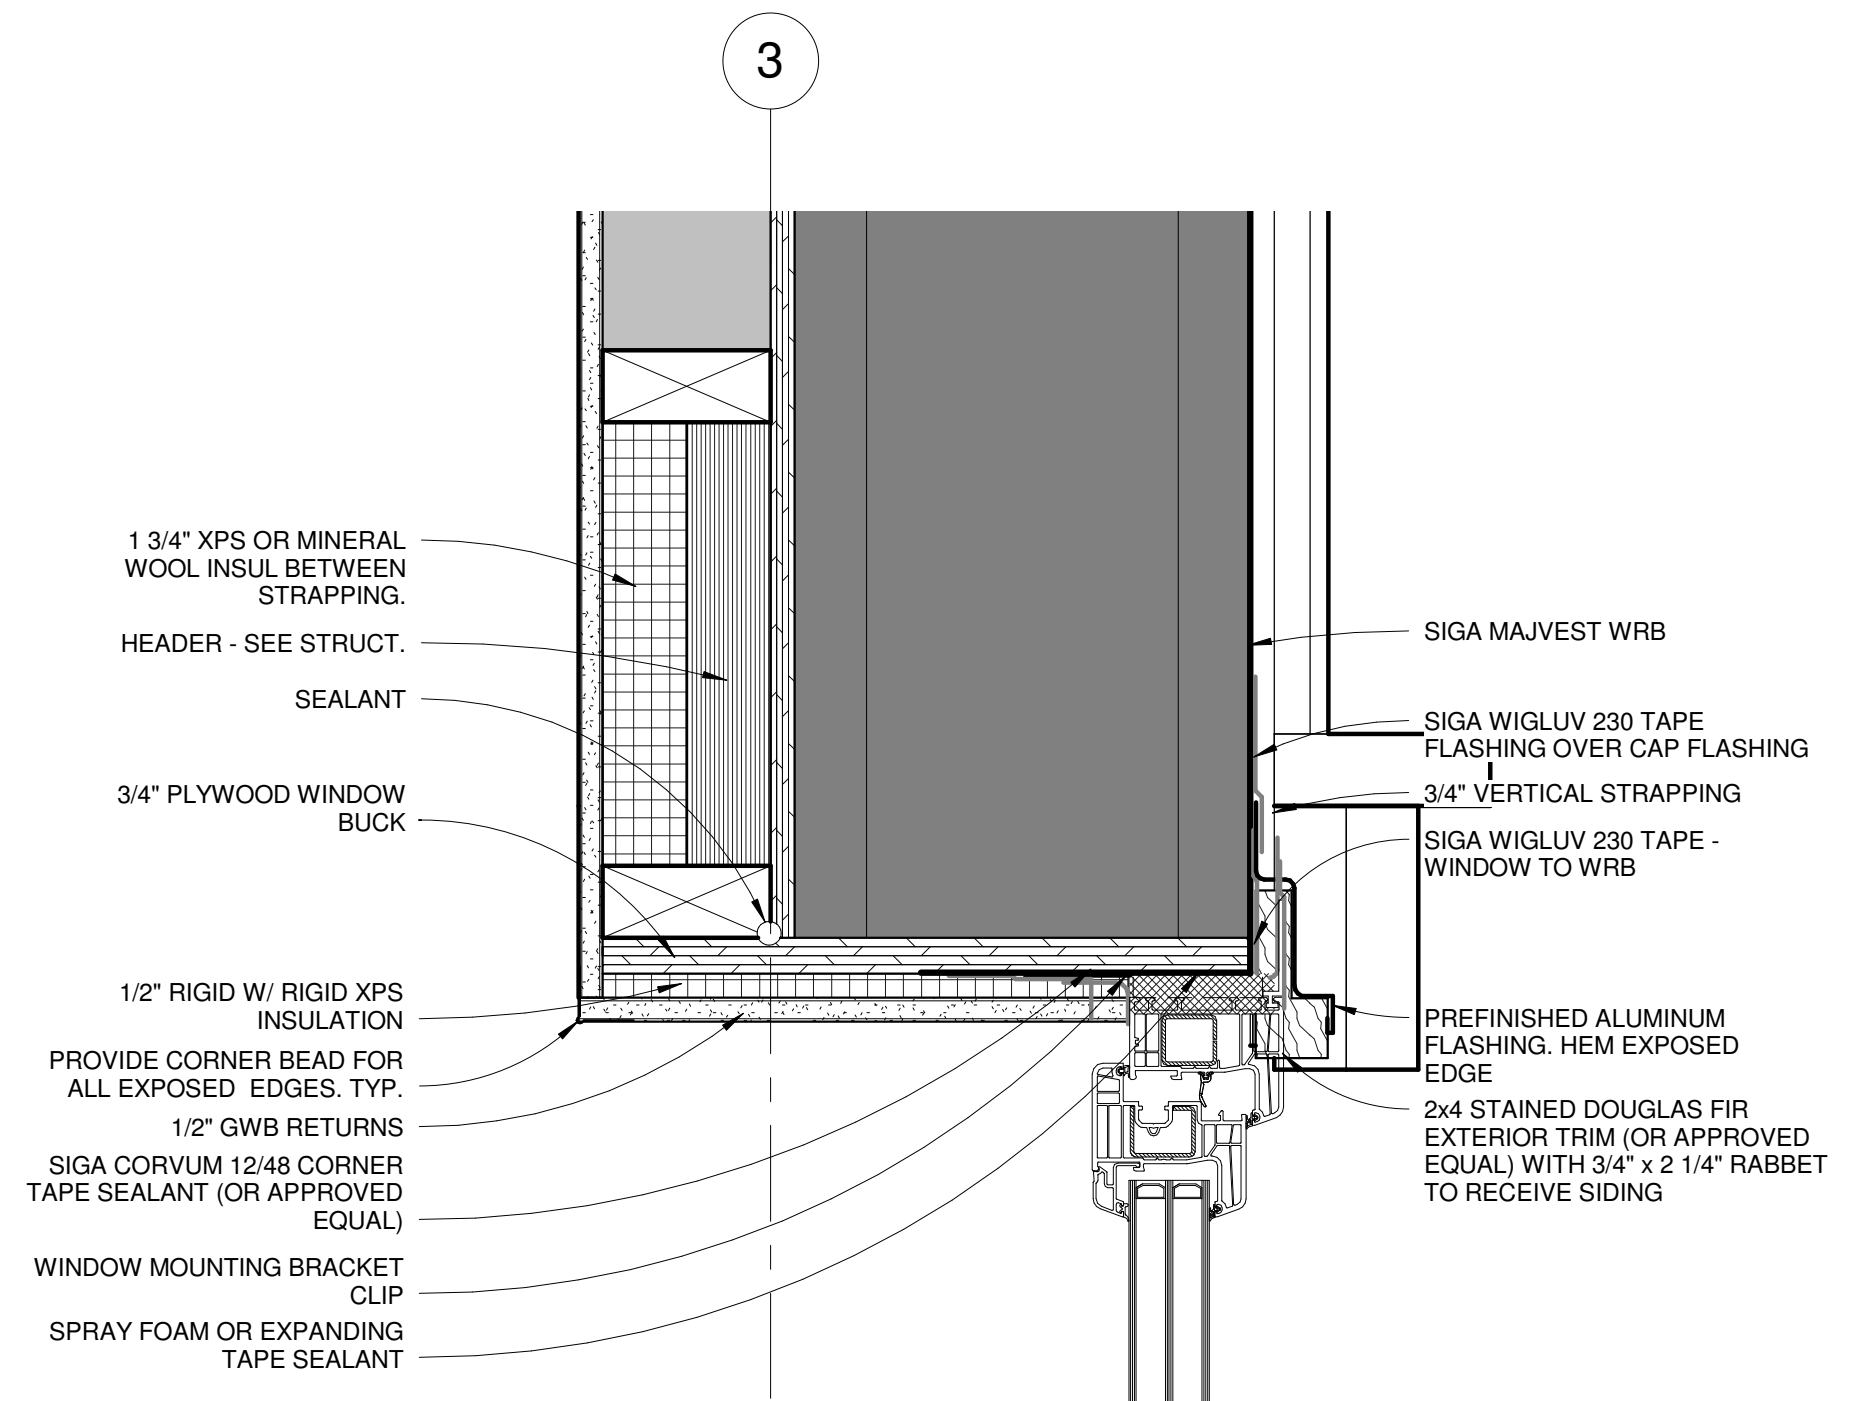

3 TYPICAL WINDOW HEAD
3" = 1'-0"

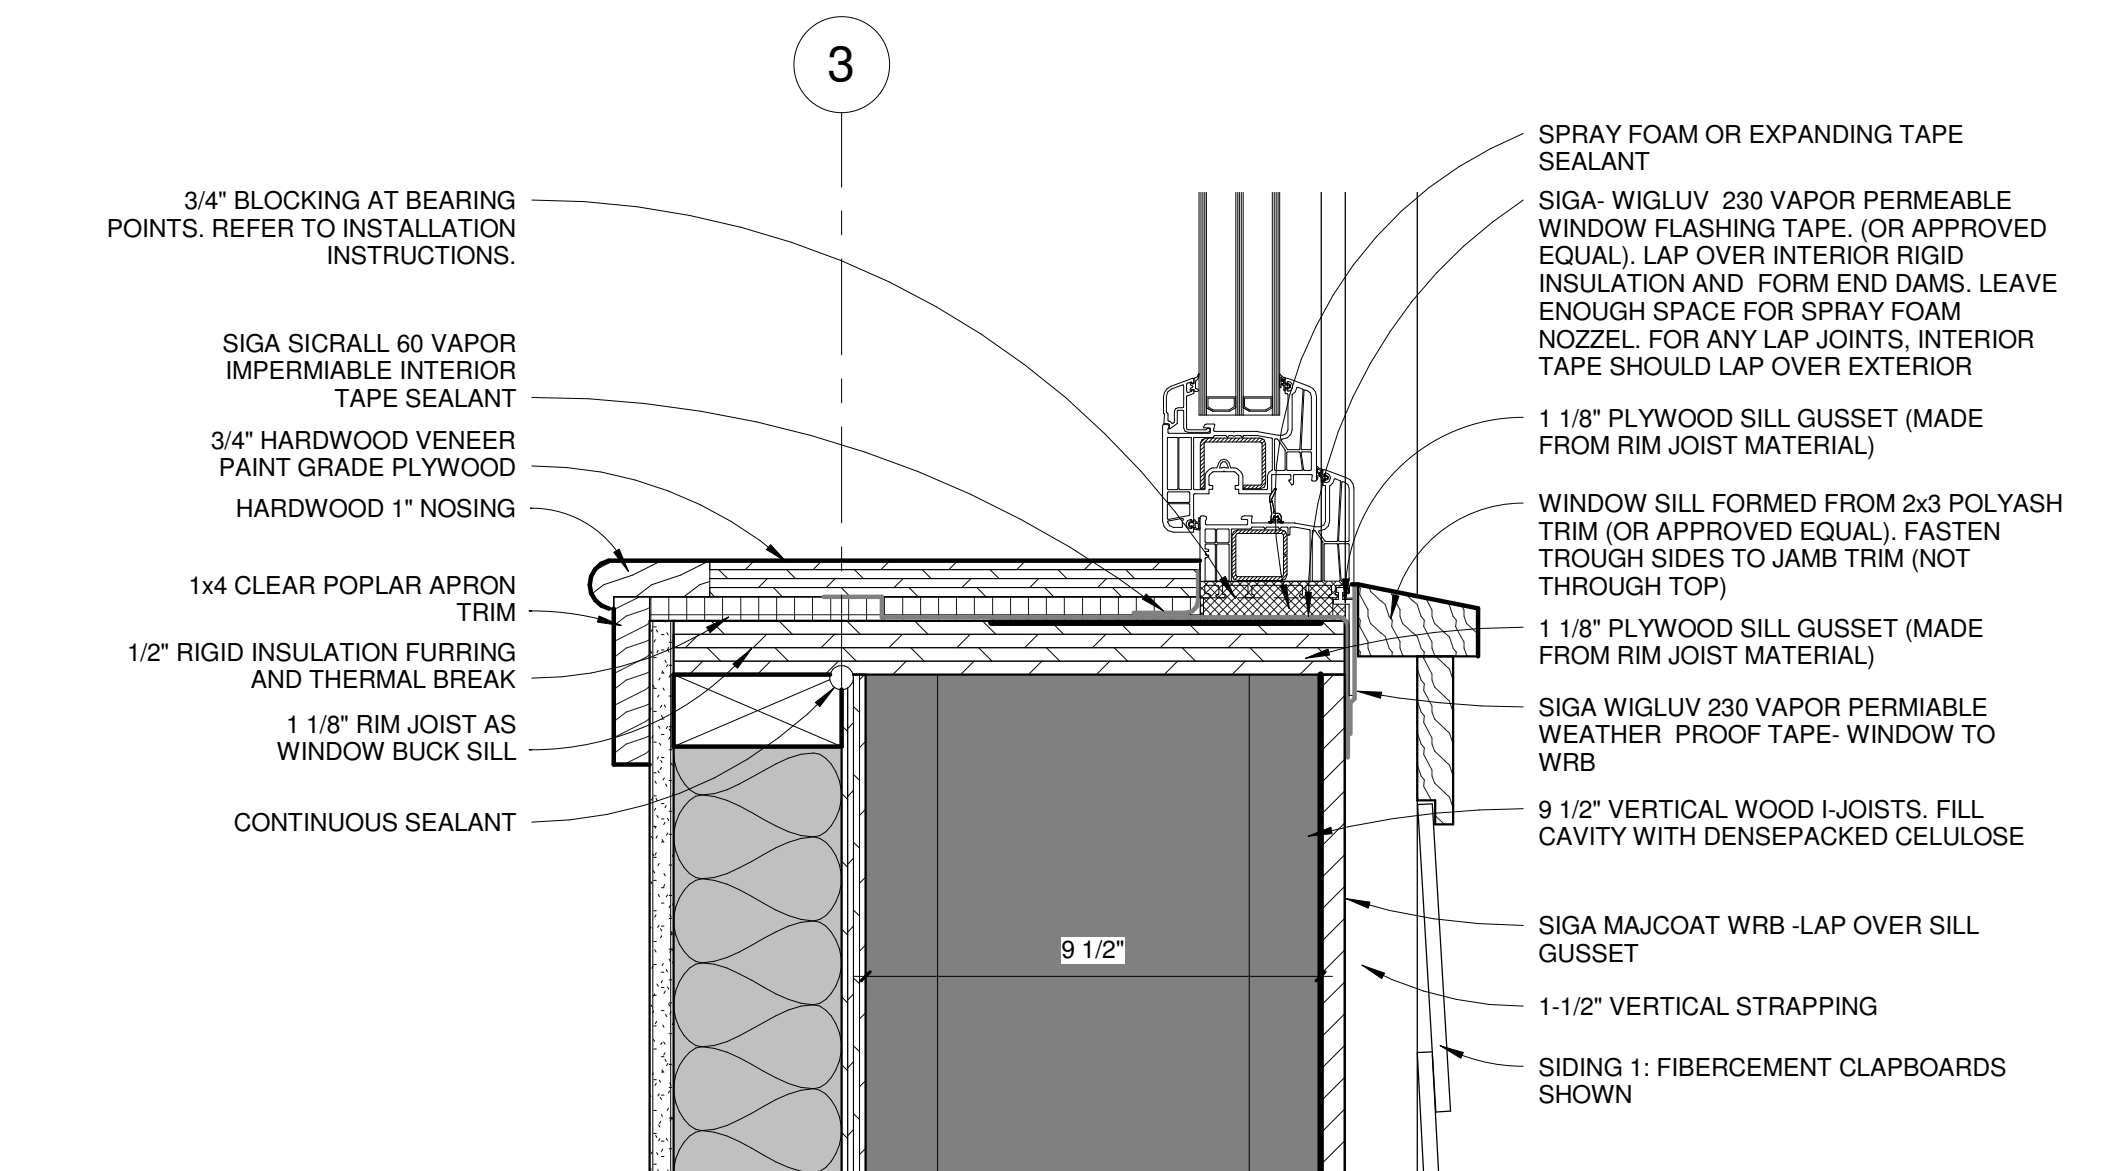

3 TYPICAL WINDOW SILL
3" = 1'-0"

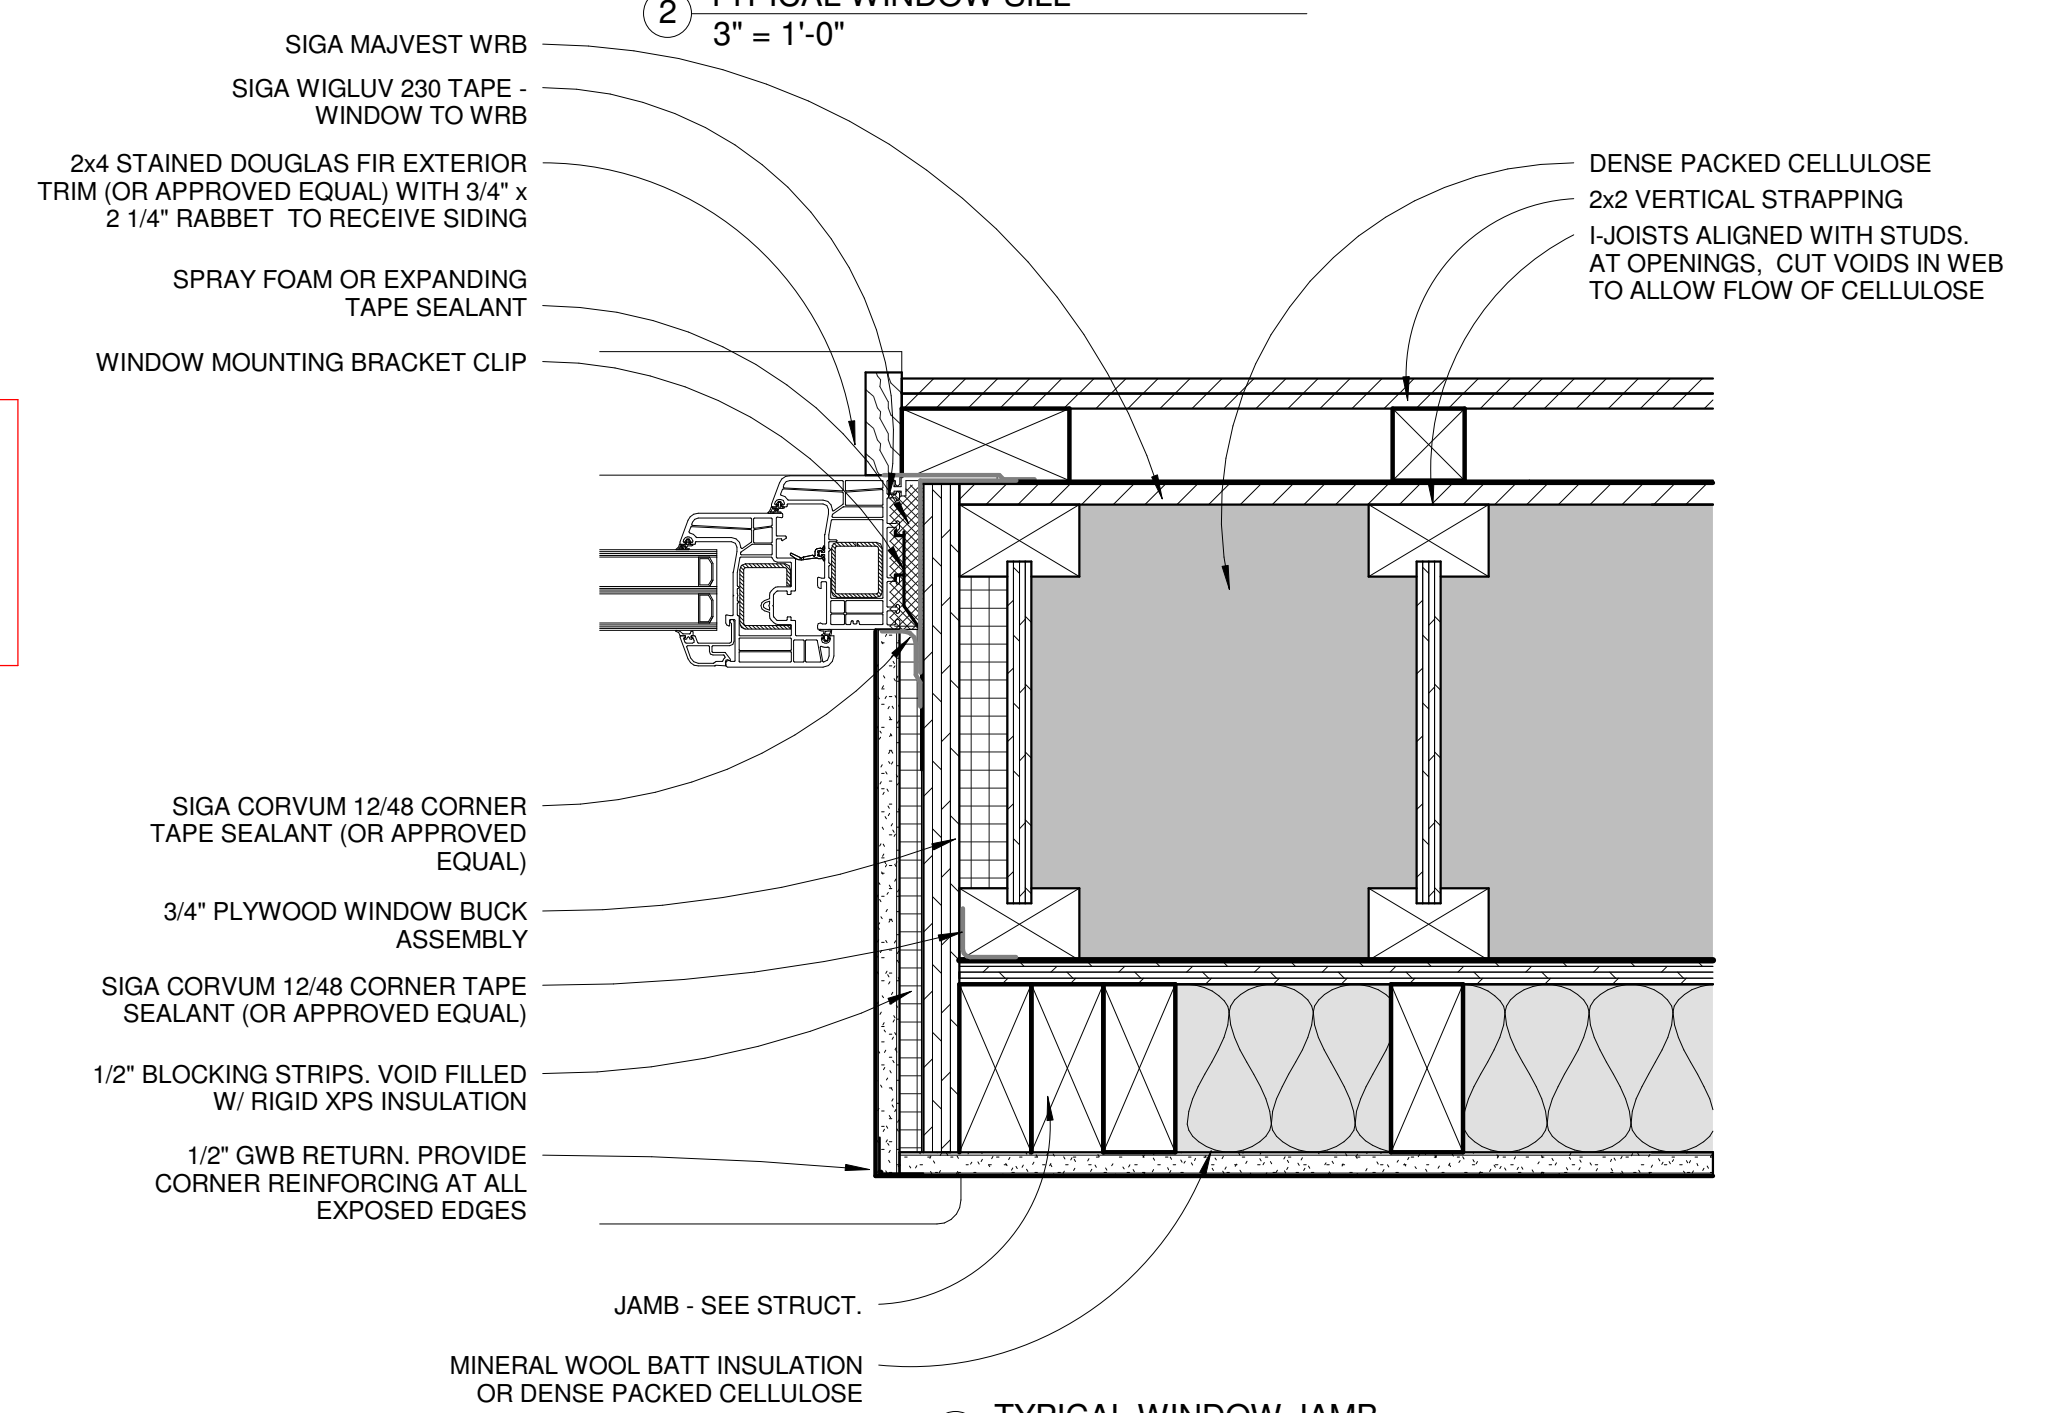

1 TYPICAL WINDOW JAMB
3" = 1'-0"