




4 FRAMING PLAN - ROOF
1/4" = 1'-0"

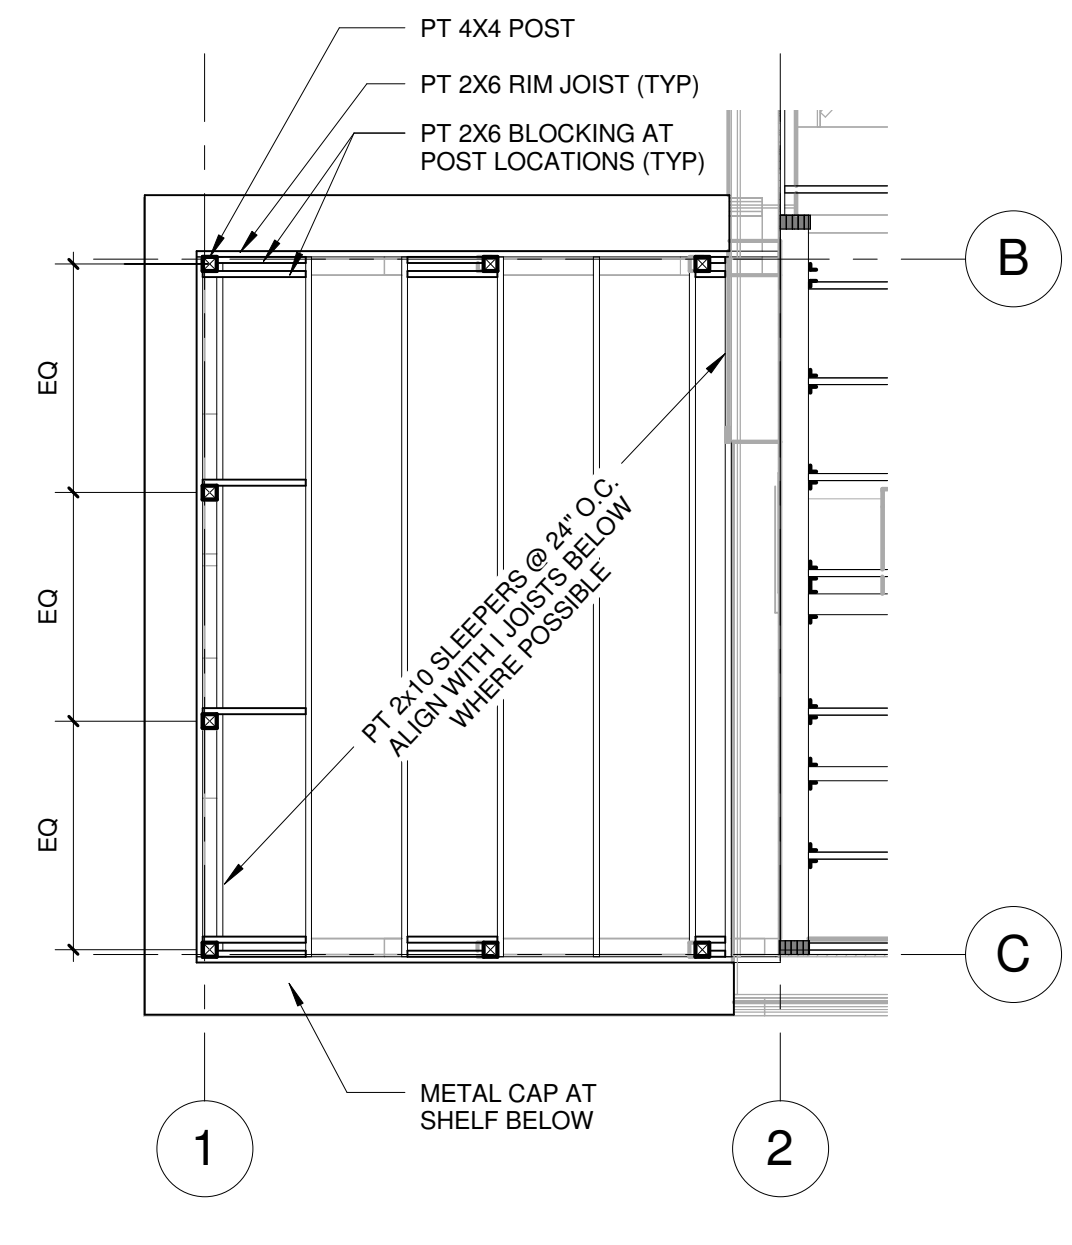


3A FRAMING PLAN - ROOF DECK
1/4" = 1'-0"

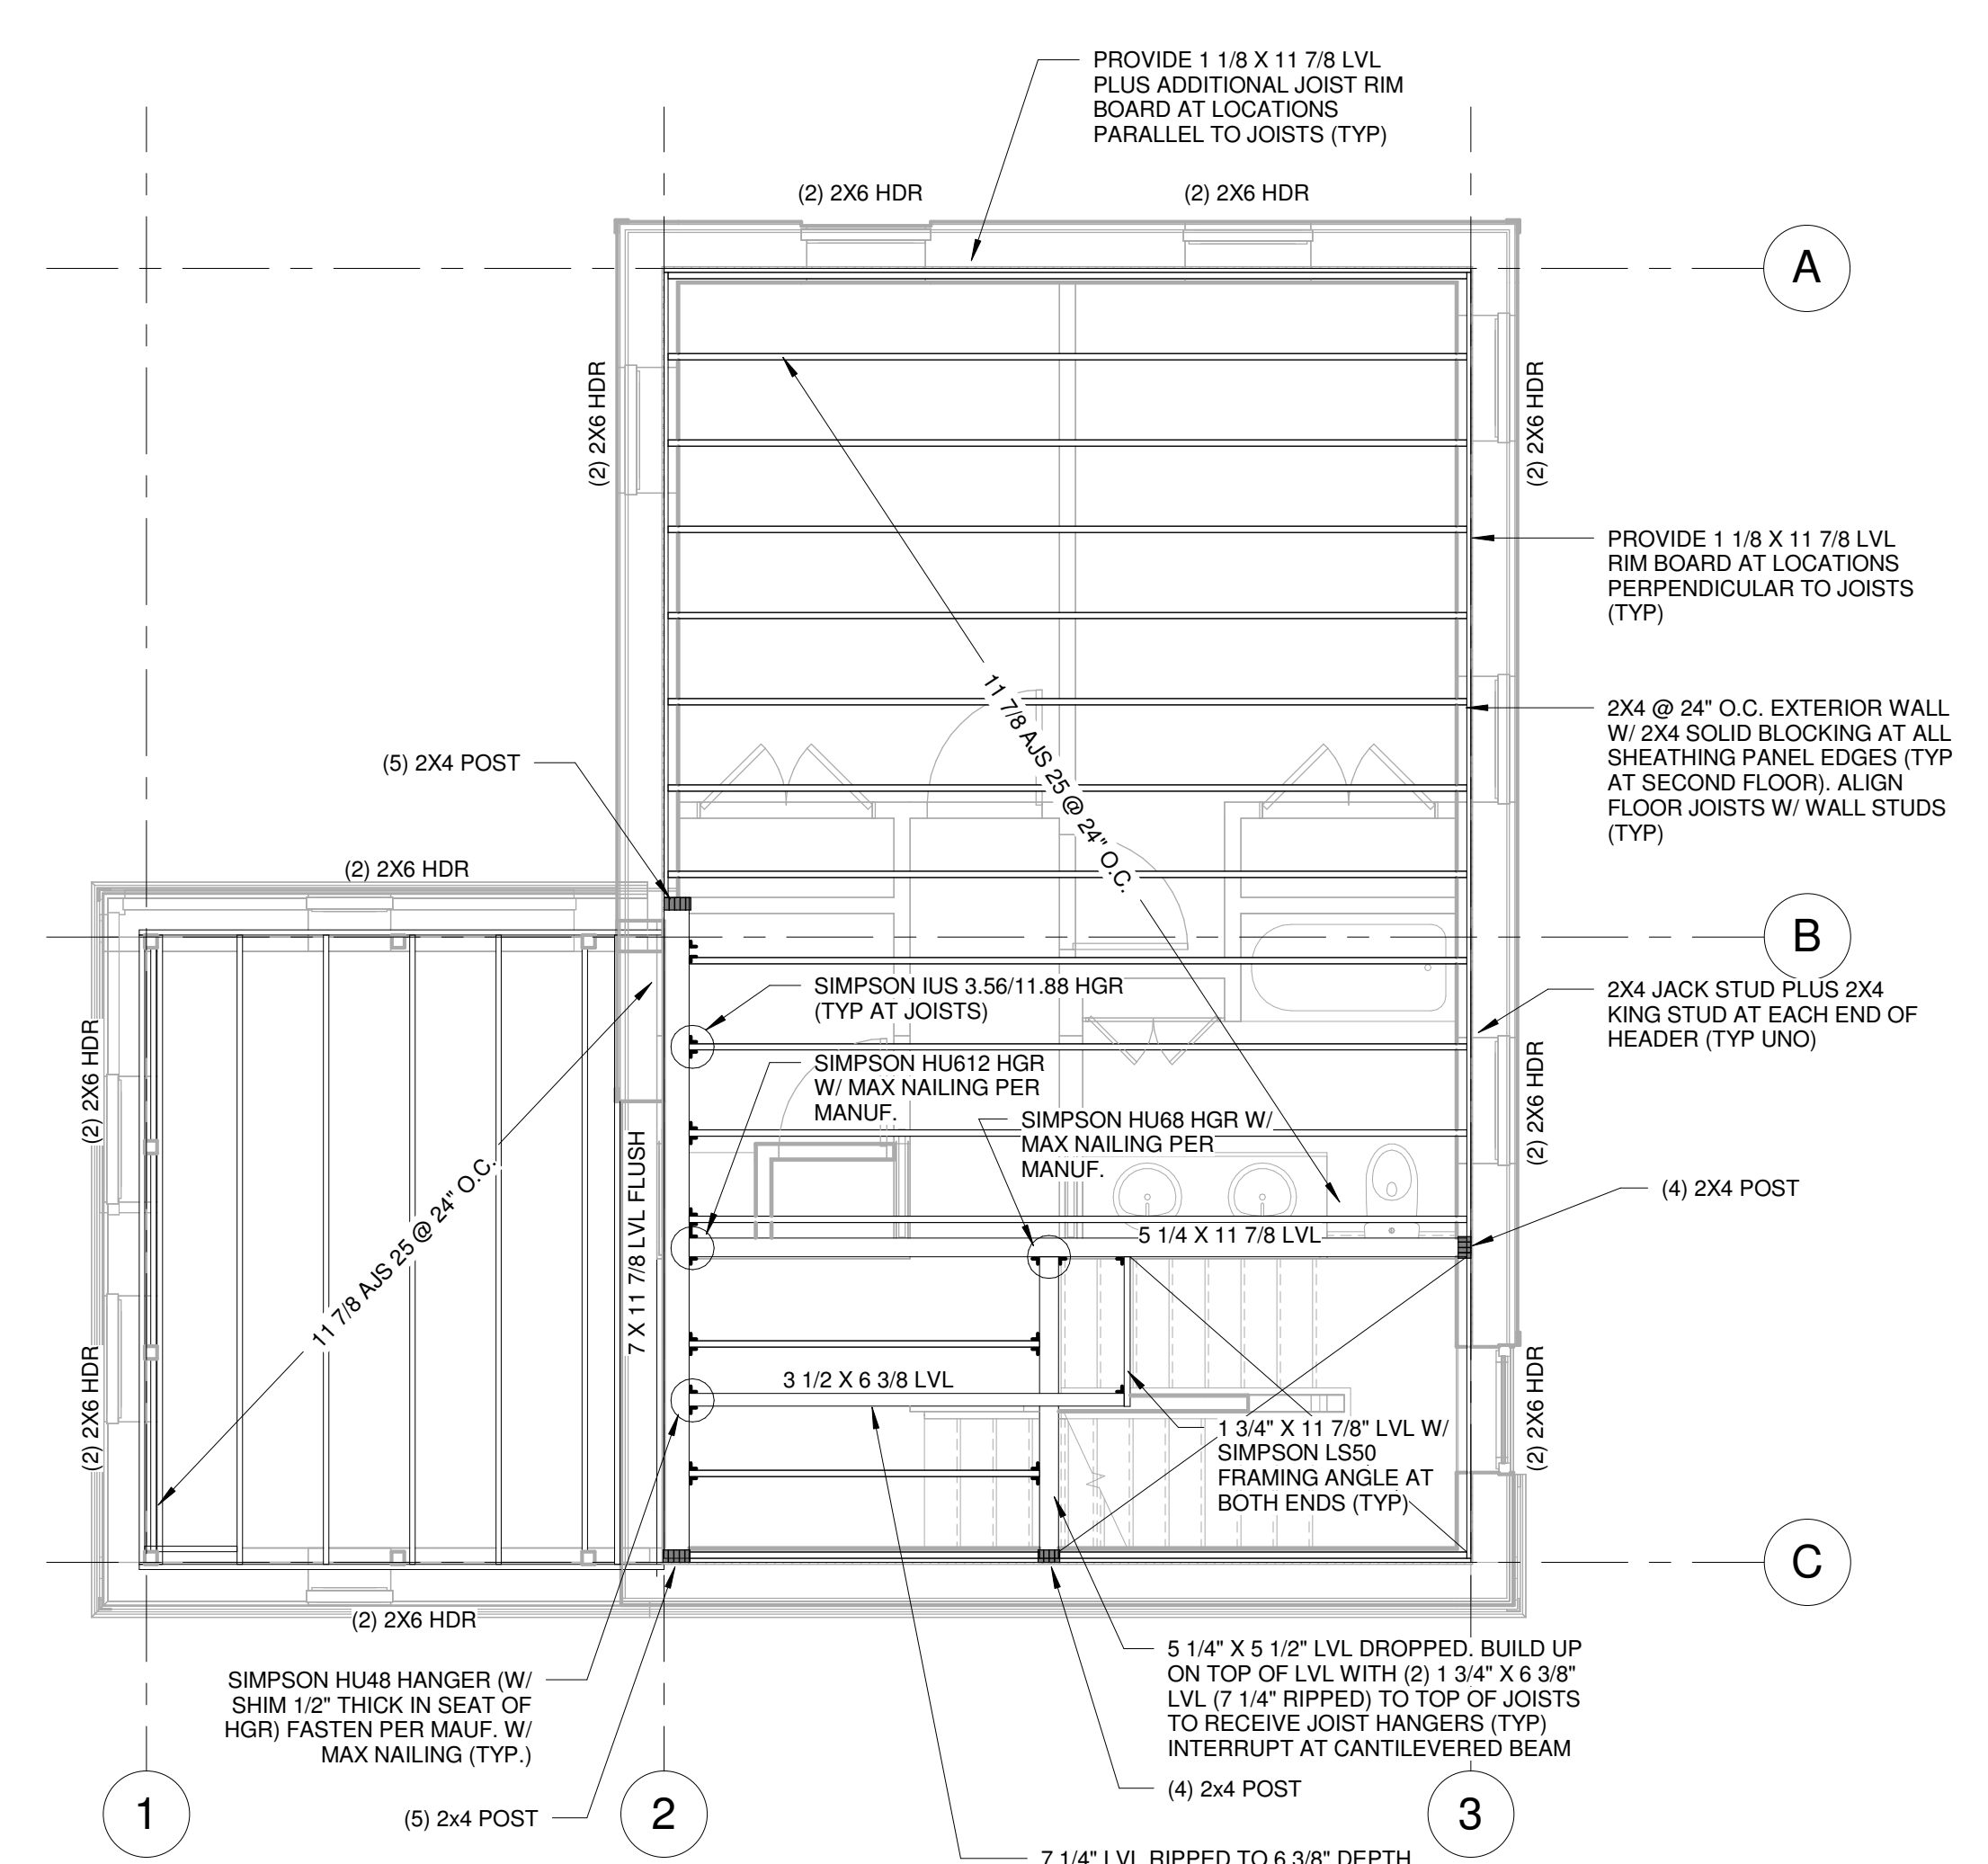

3 FRAMING PLAN - 3RD FLOOR
1/4" = 1'-0"

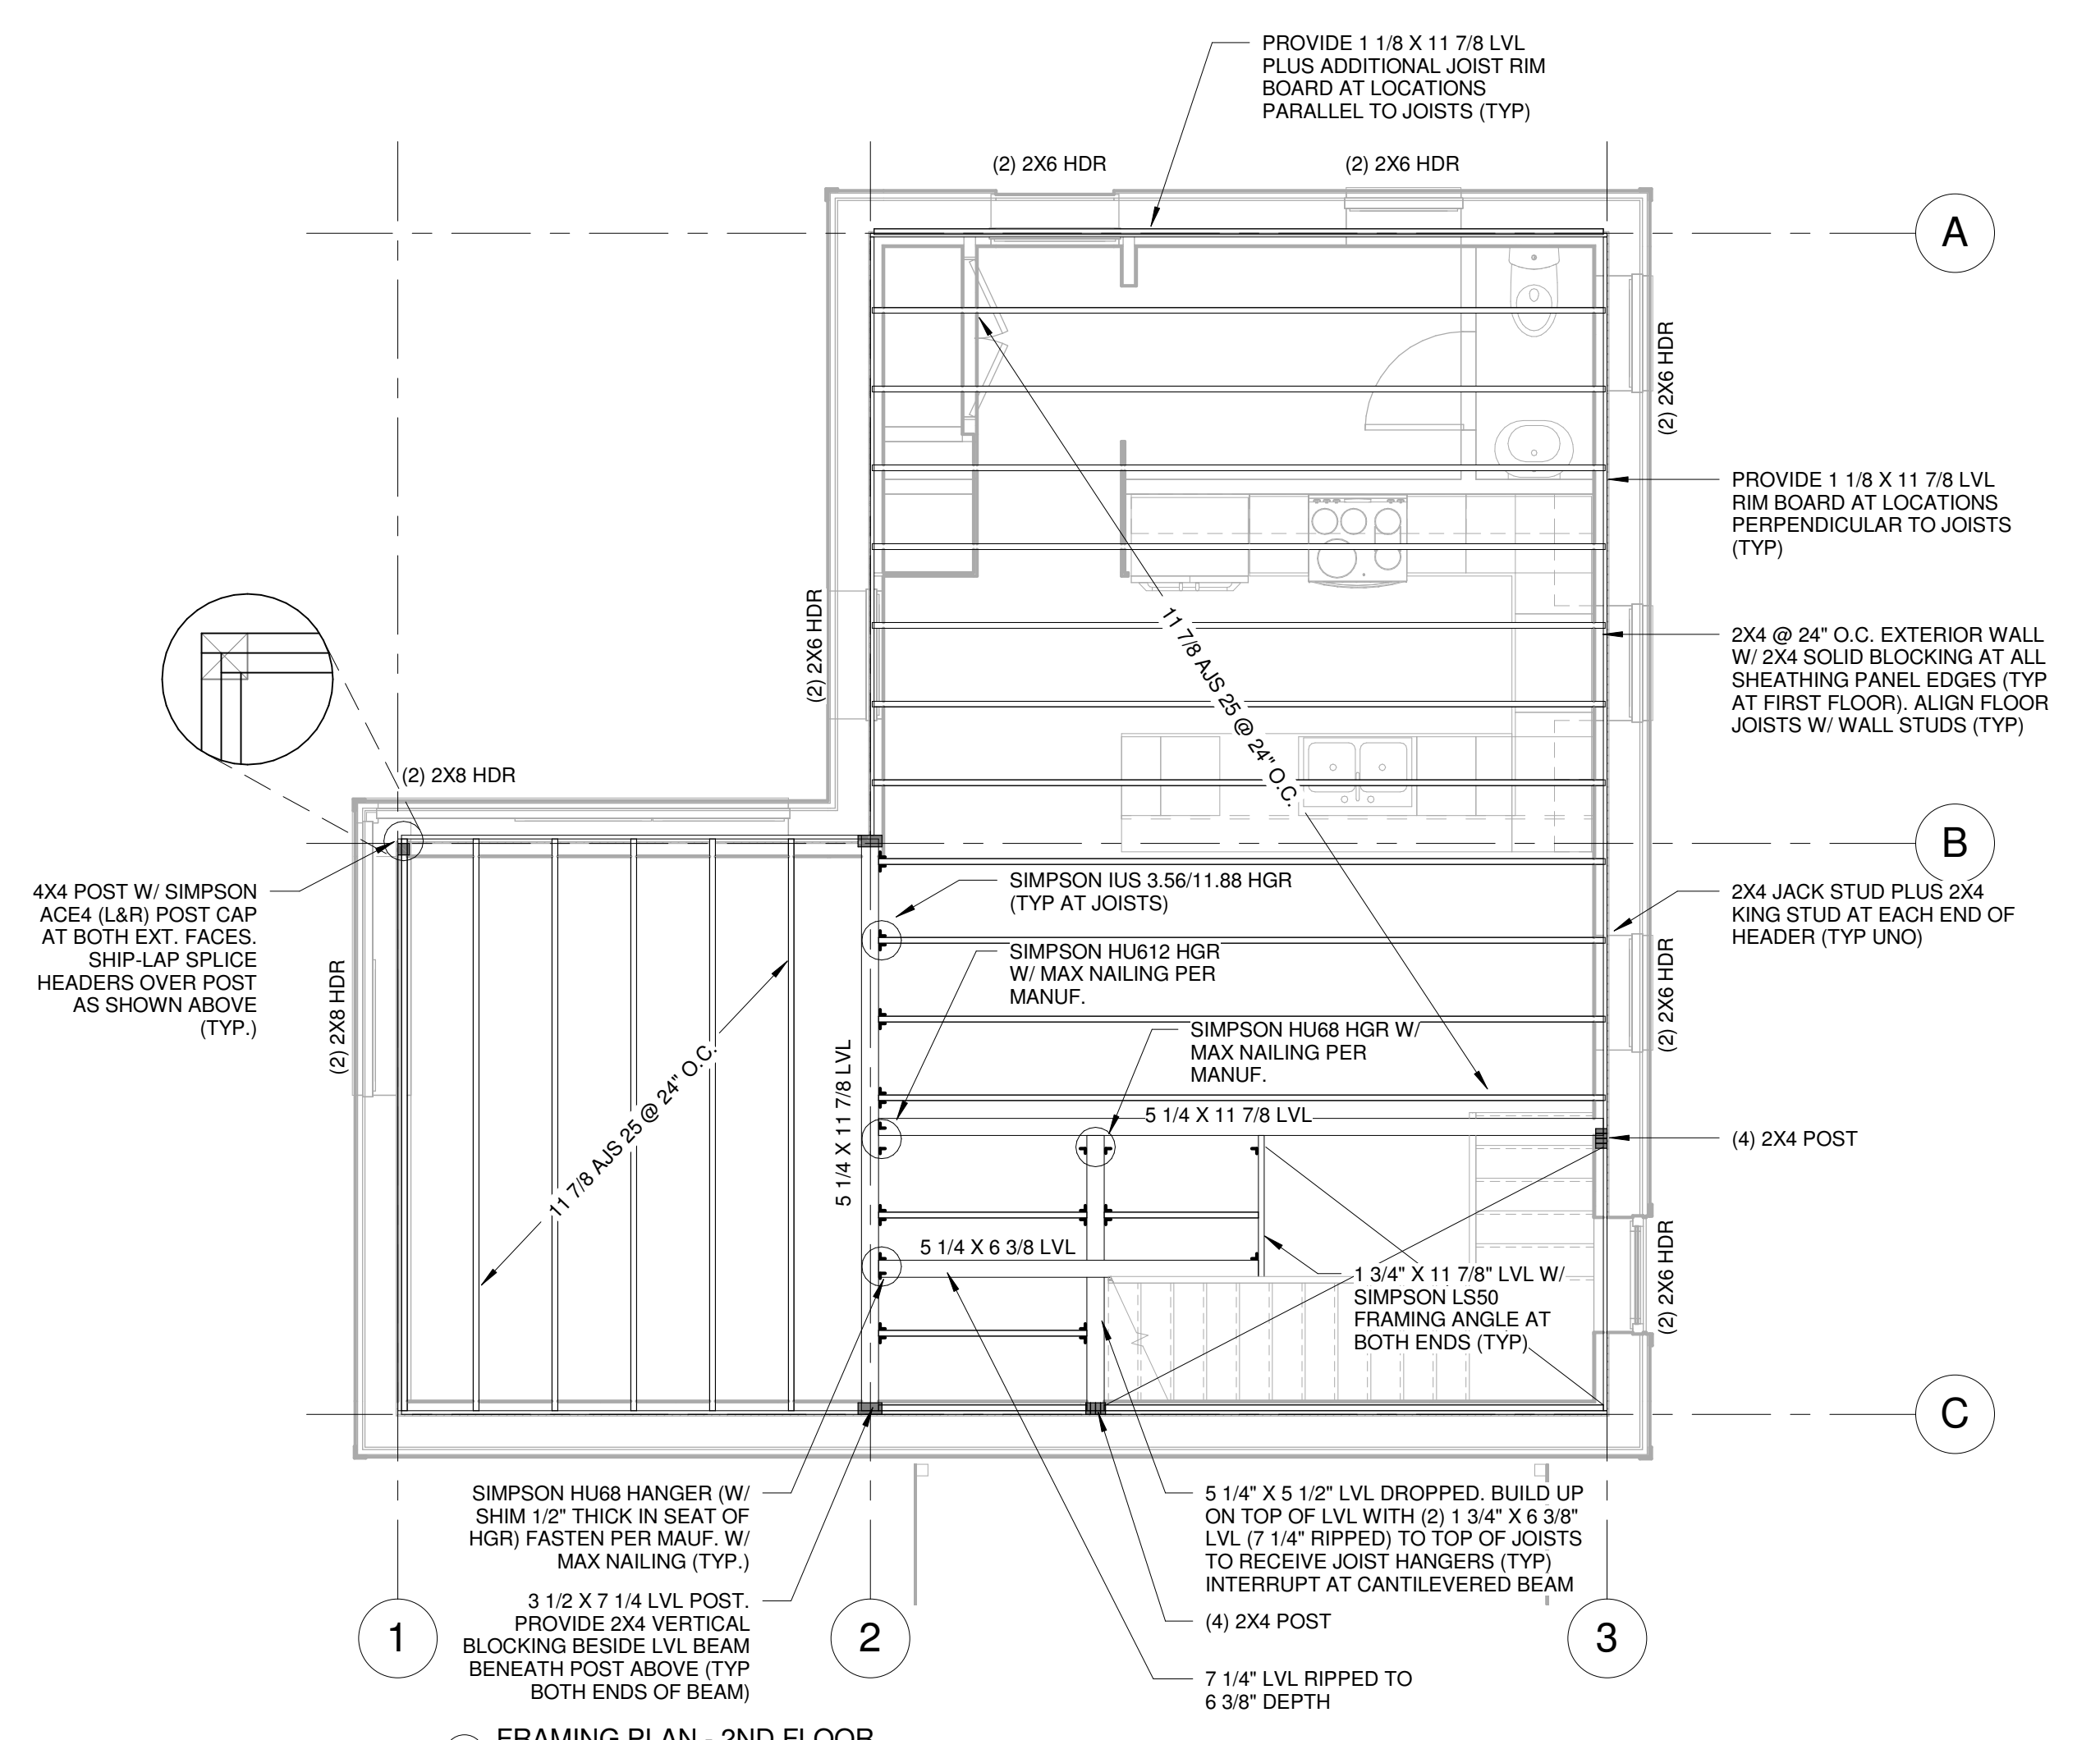

2 FRAMING PLAN - 2ND FLOOR
1/4" = 1'-0"

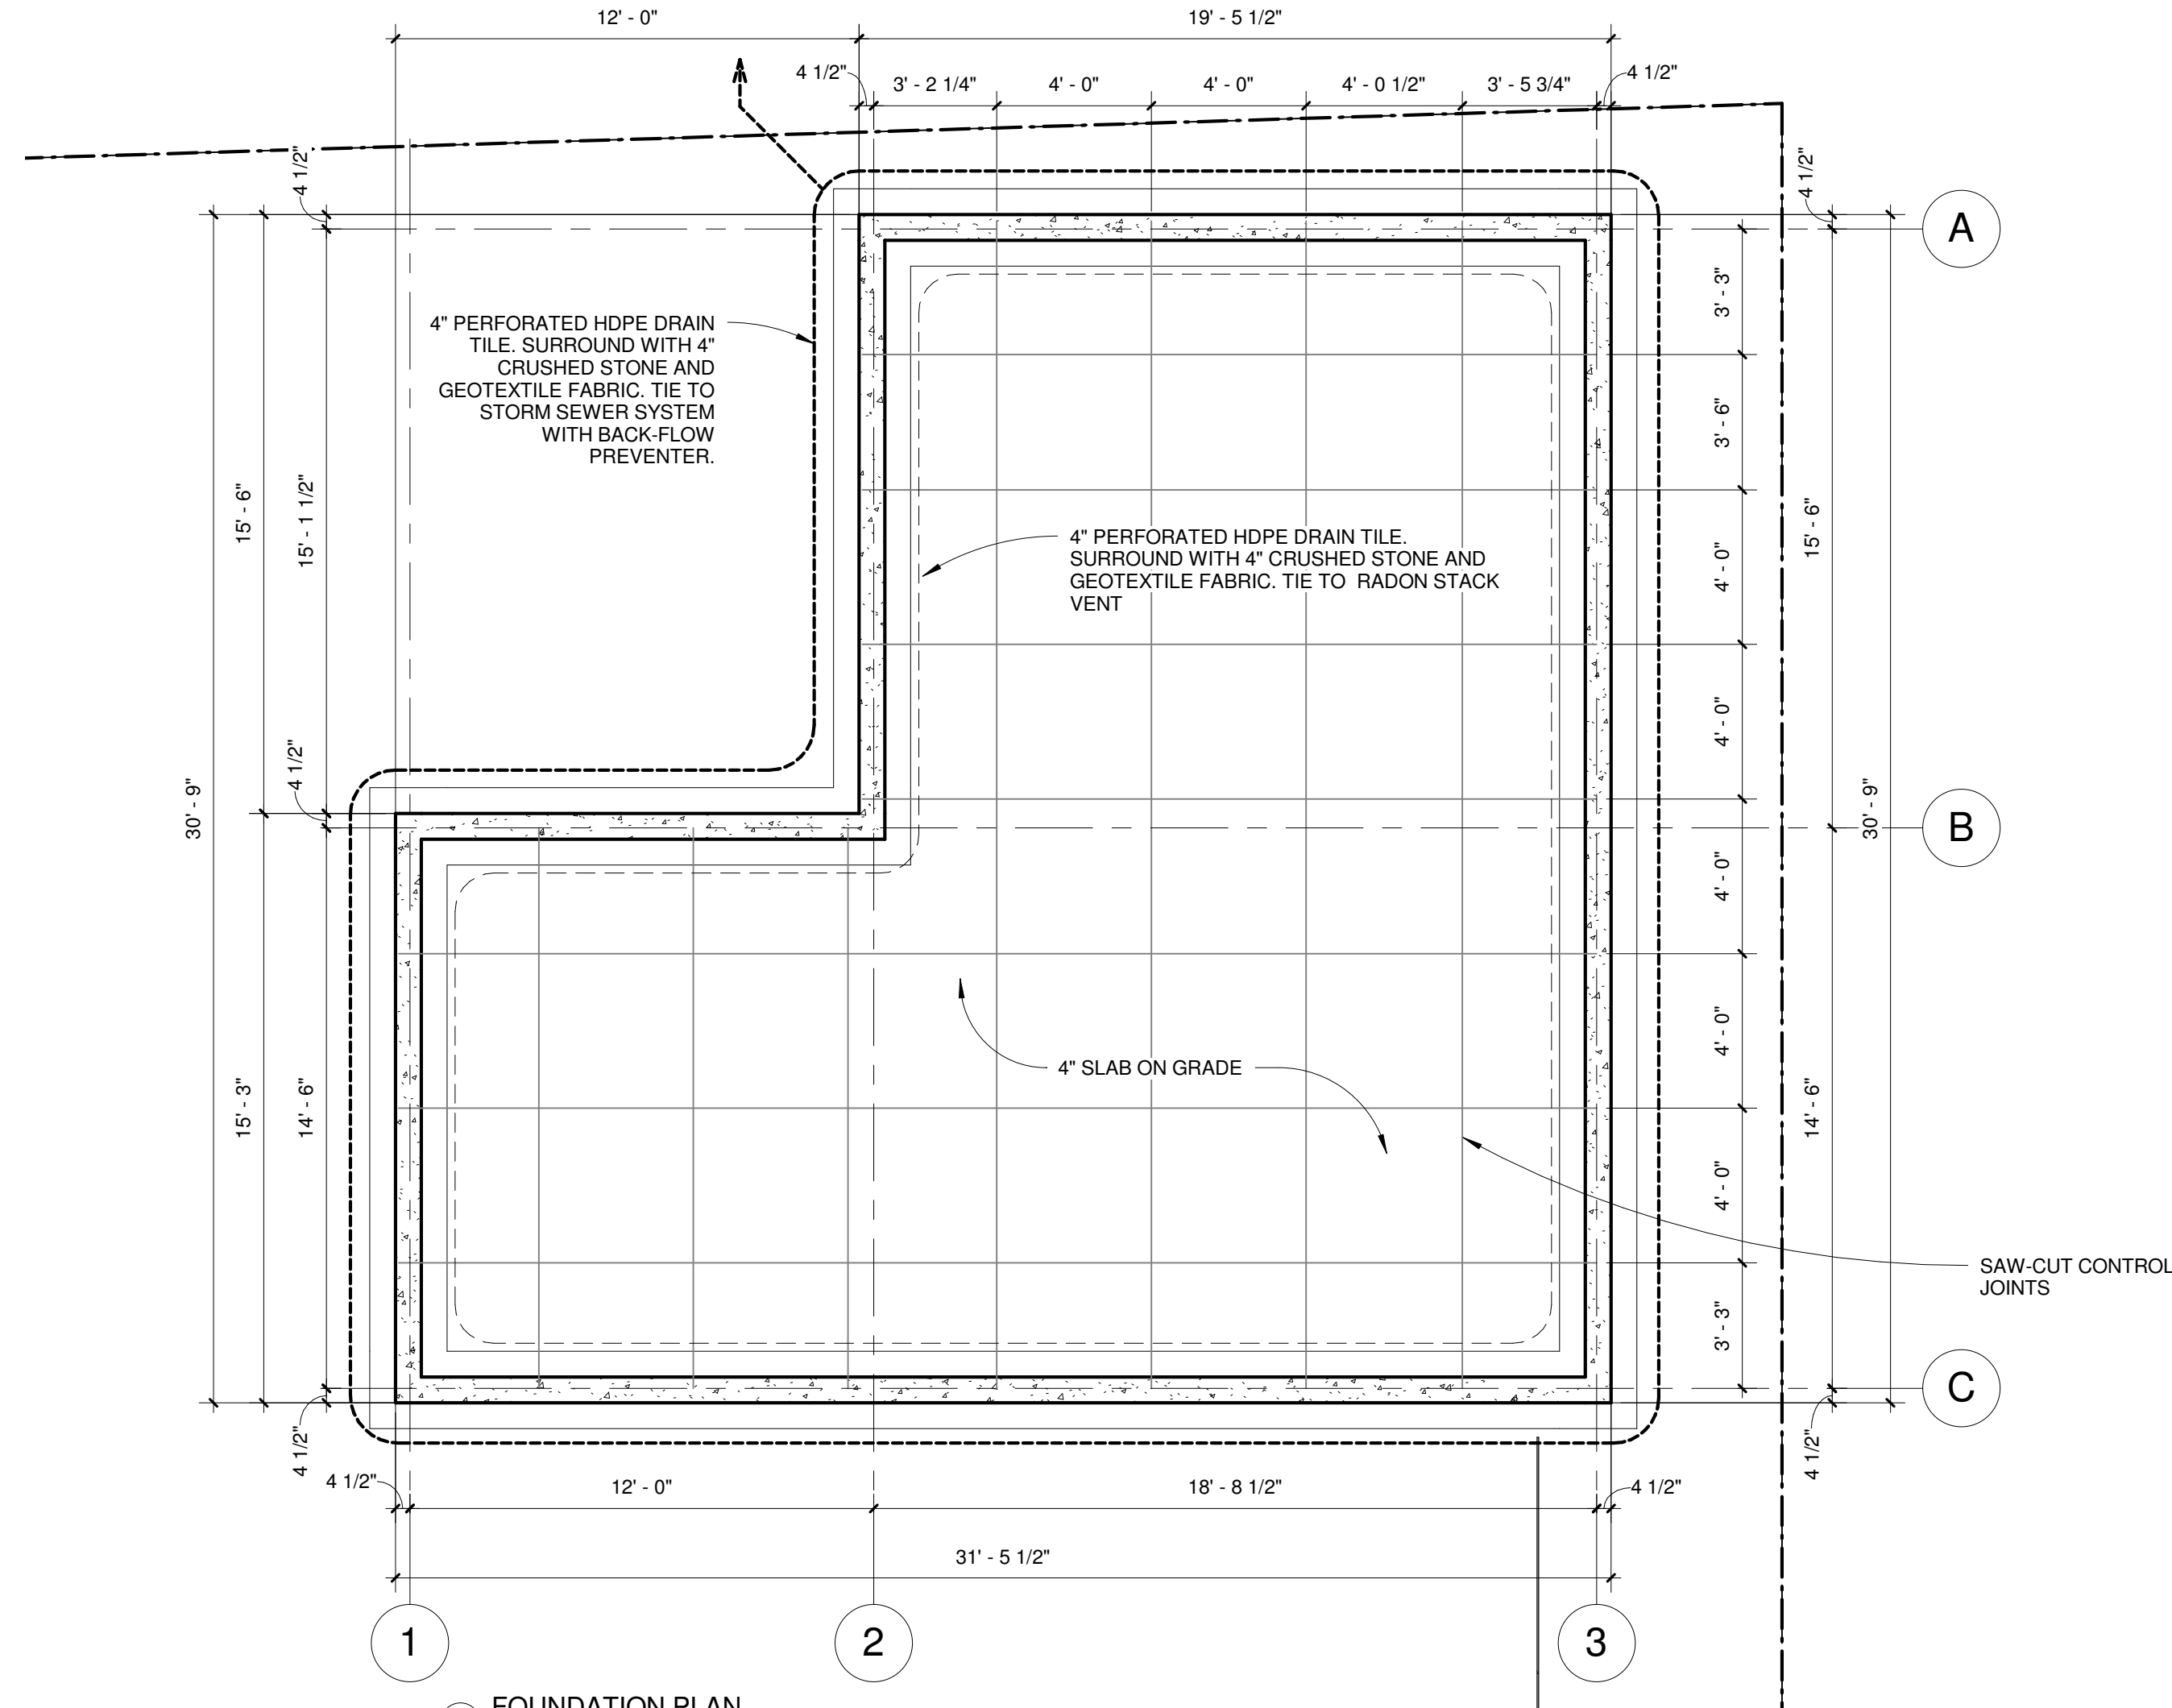

1 FOUNDATION PLAN
1/4" = 1'-0"