


251 Danforth Street

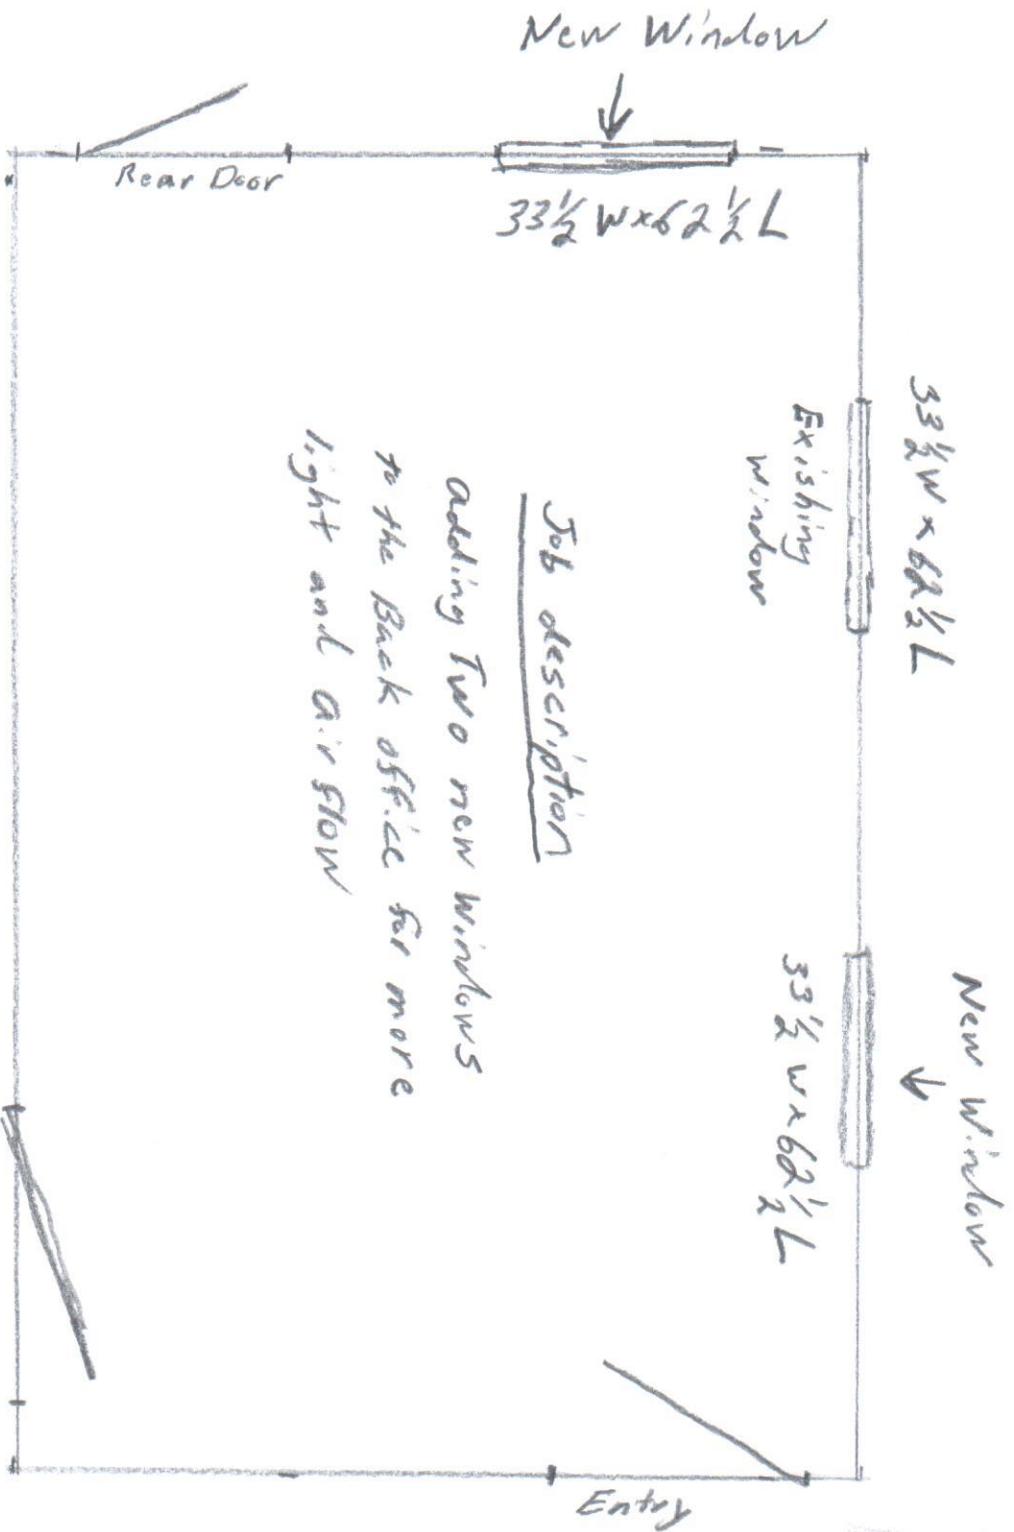

Window Schedules

PBI Hung Paradigm Windows

LEWE w/argon

2 - 33 1/2 W x 62 1/2 L

Job description

Adding Two new windows to the Back office for more light and air flow

Exterior Wall is 2x6 Construction

We will add a 2x6 header over new windows when framing