





4 ROOF
SCALE: 3/16" = 1'-0"

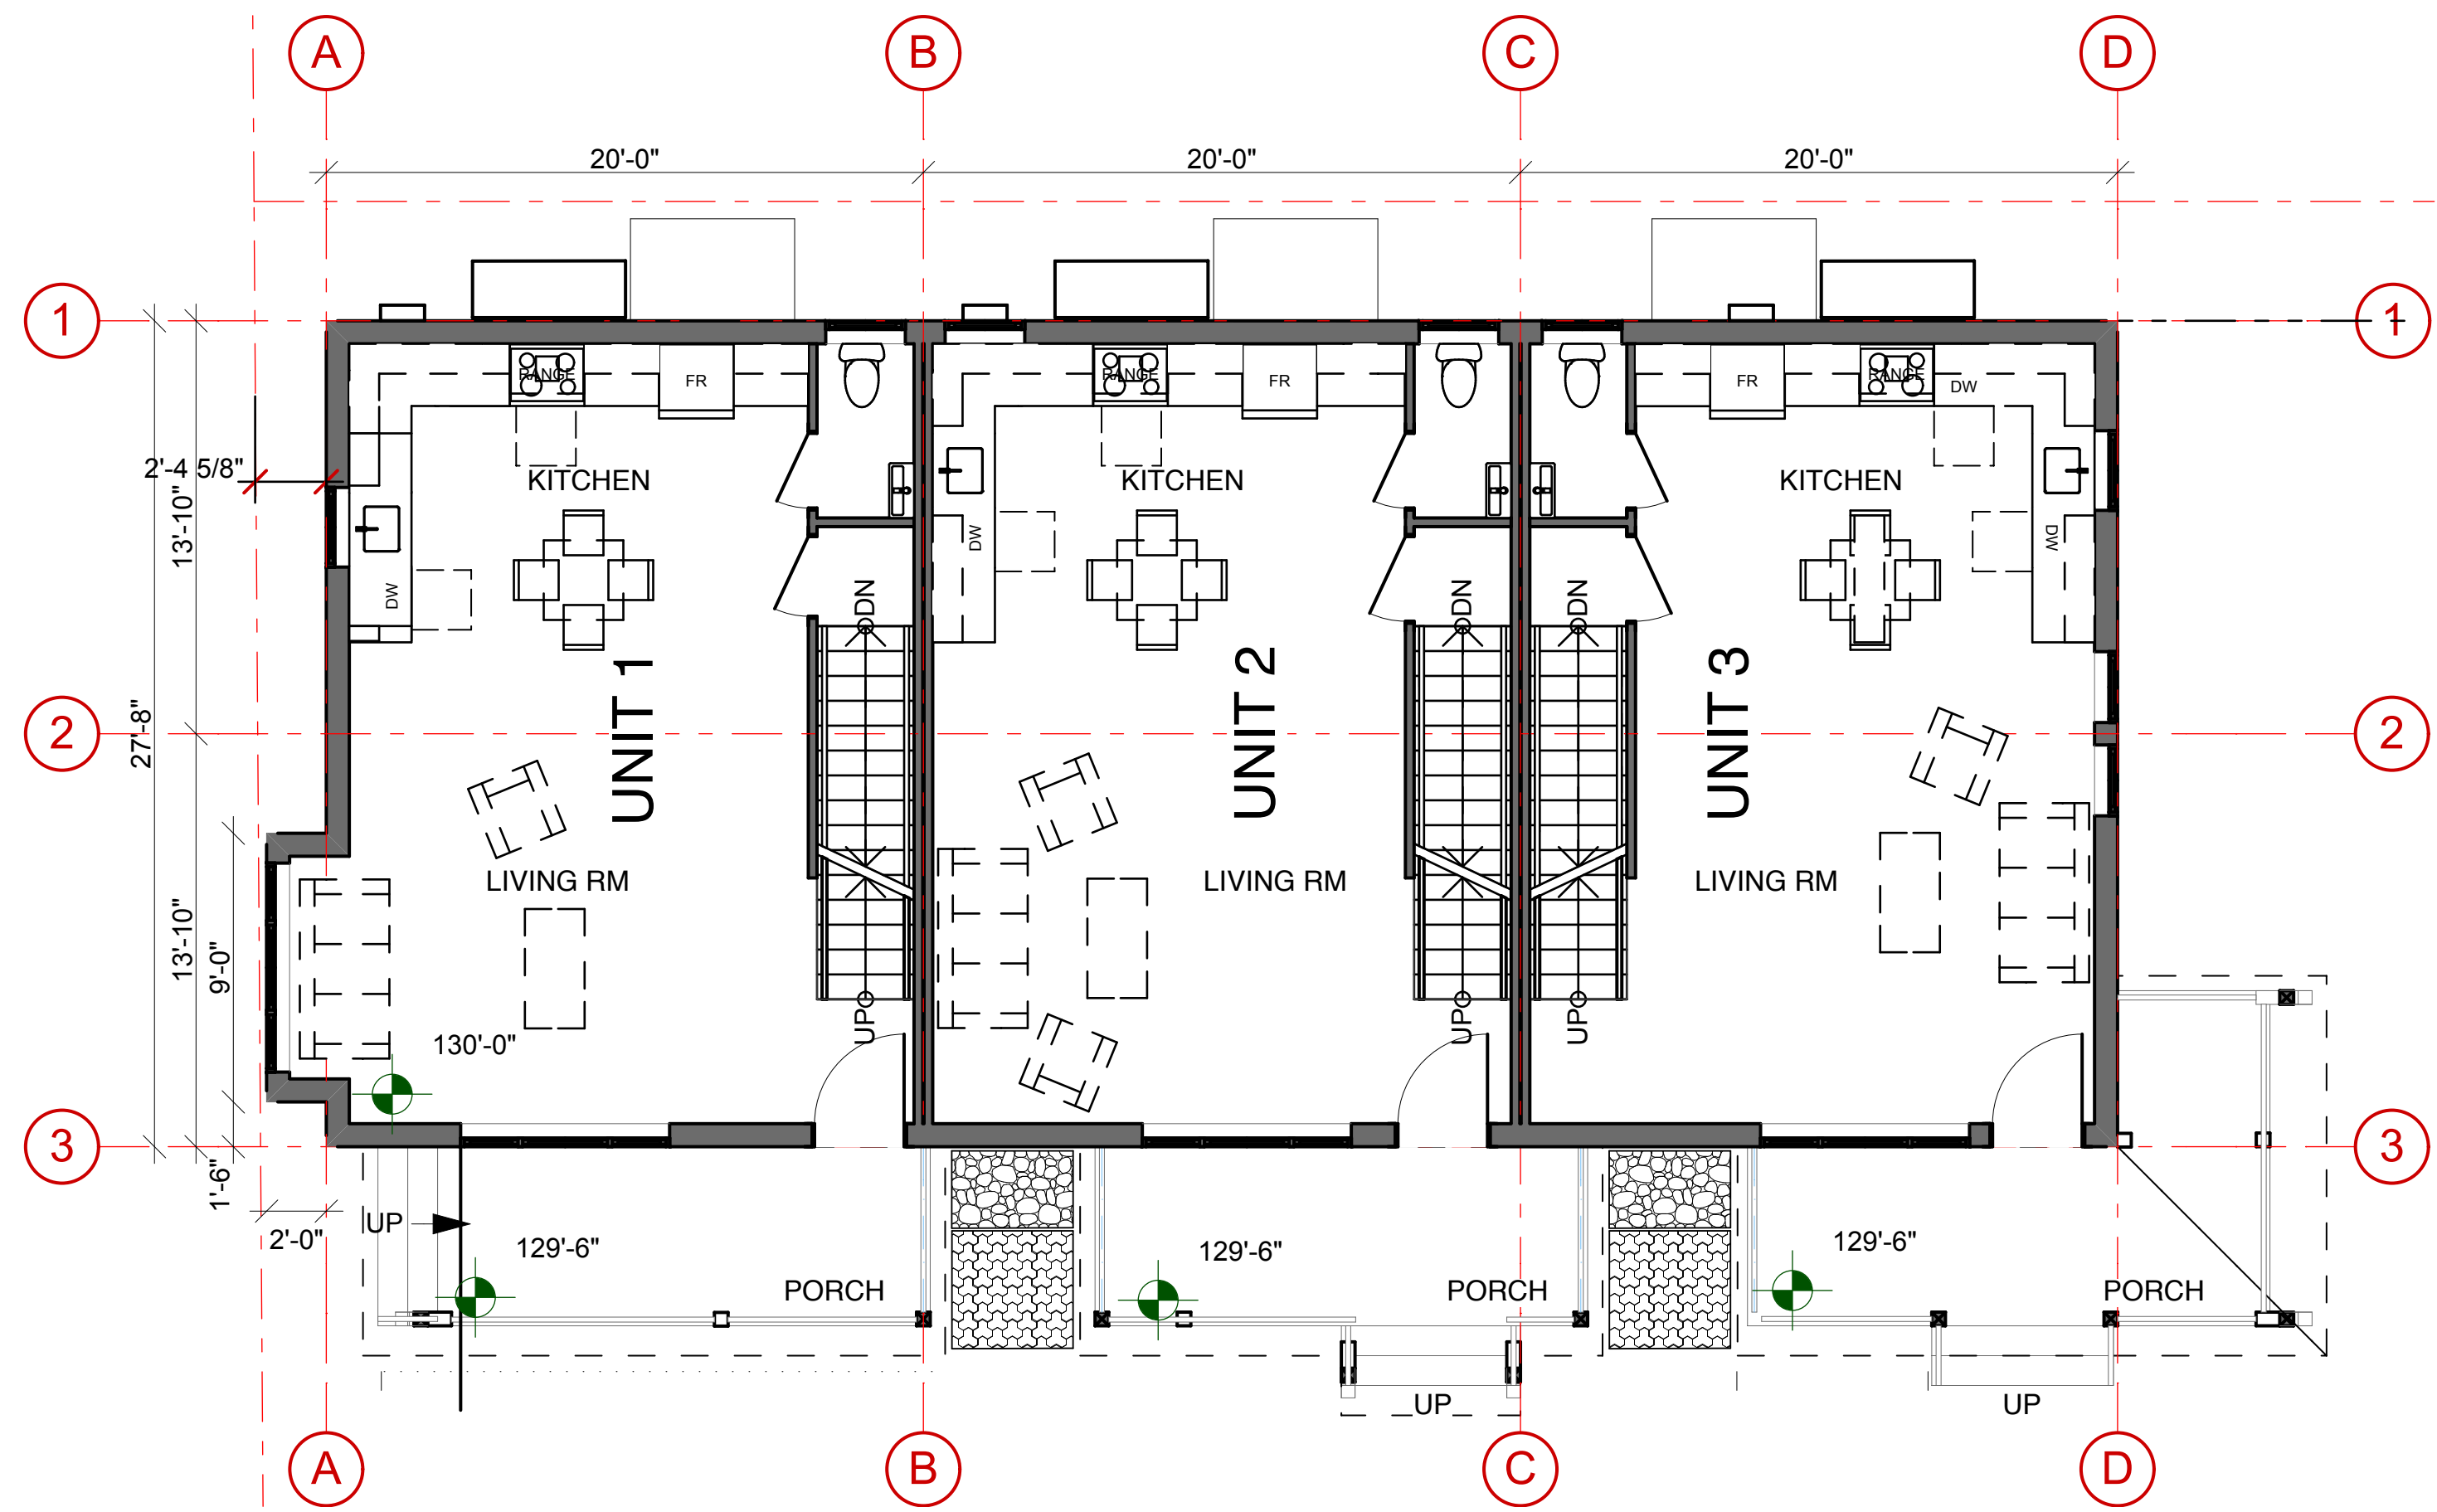

2 LOWER LEVEL
SCALE: 3/16" = 1'-0"

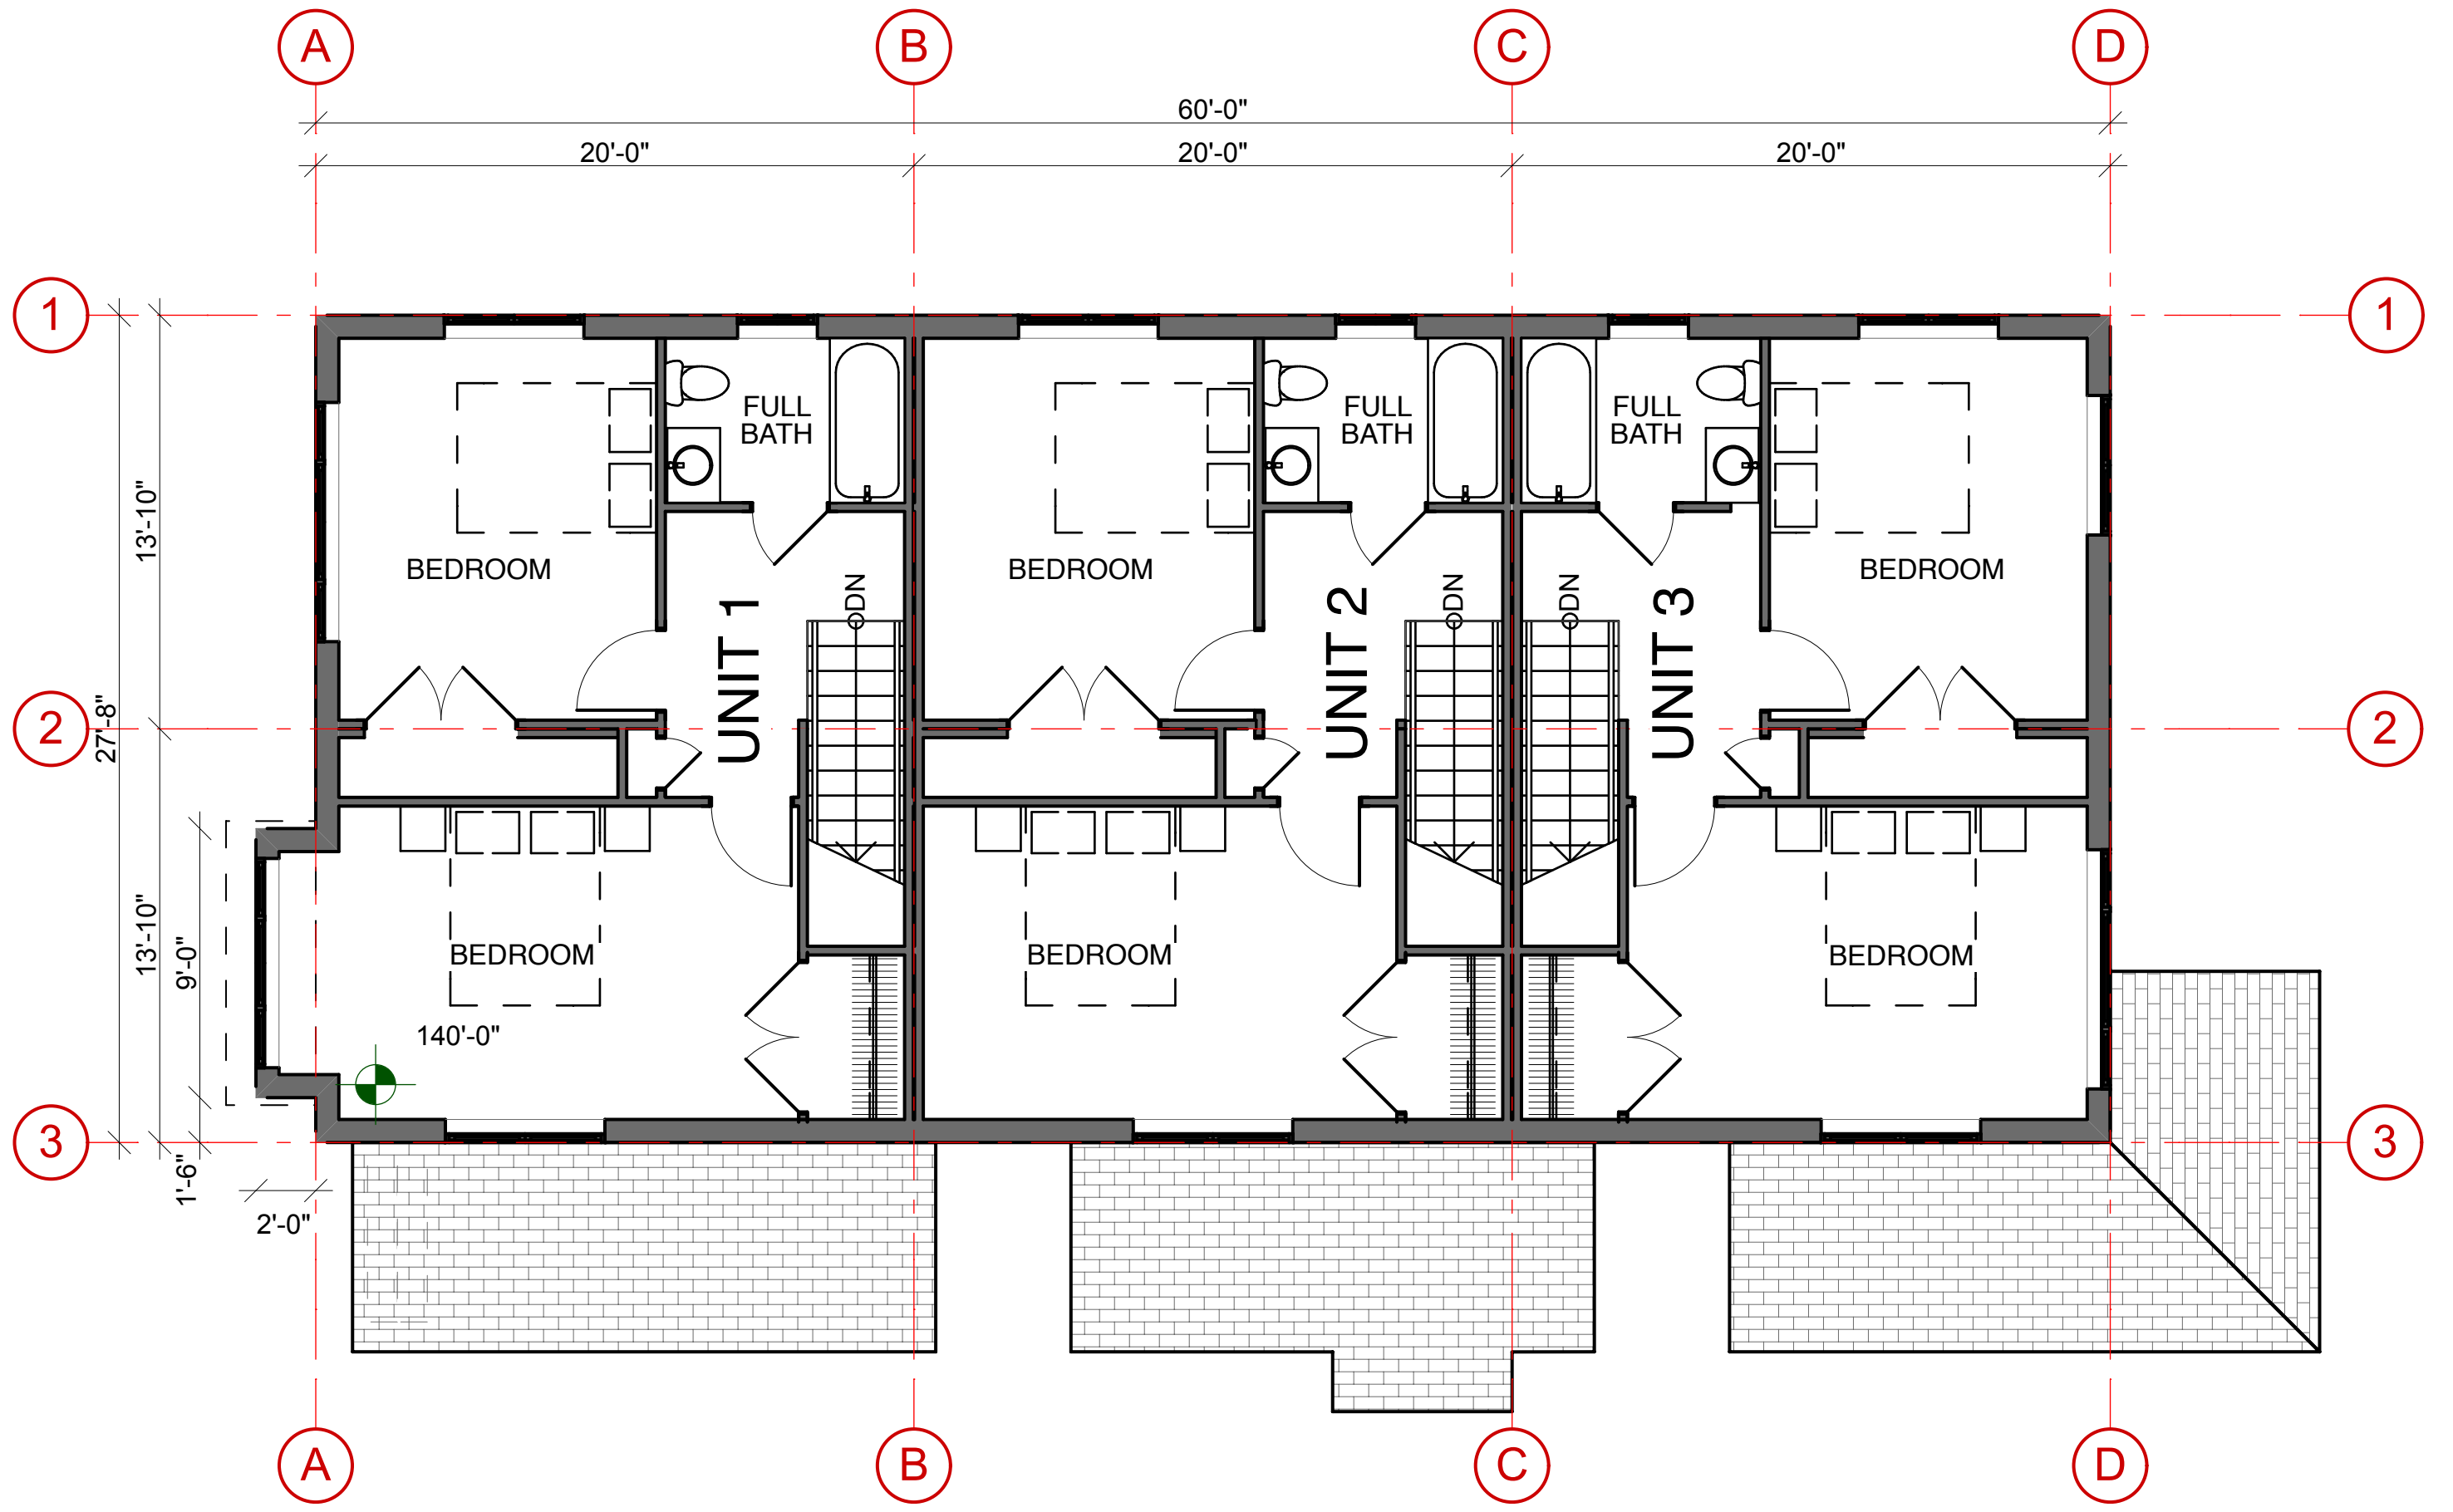

3 UPPER LEVEL
SCALE: 3/16" = 1'-0"

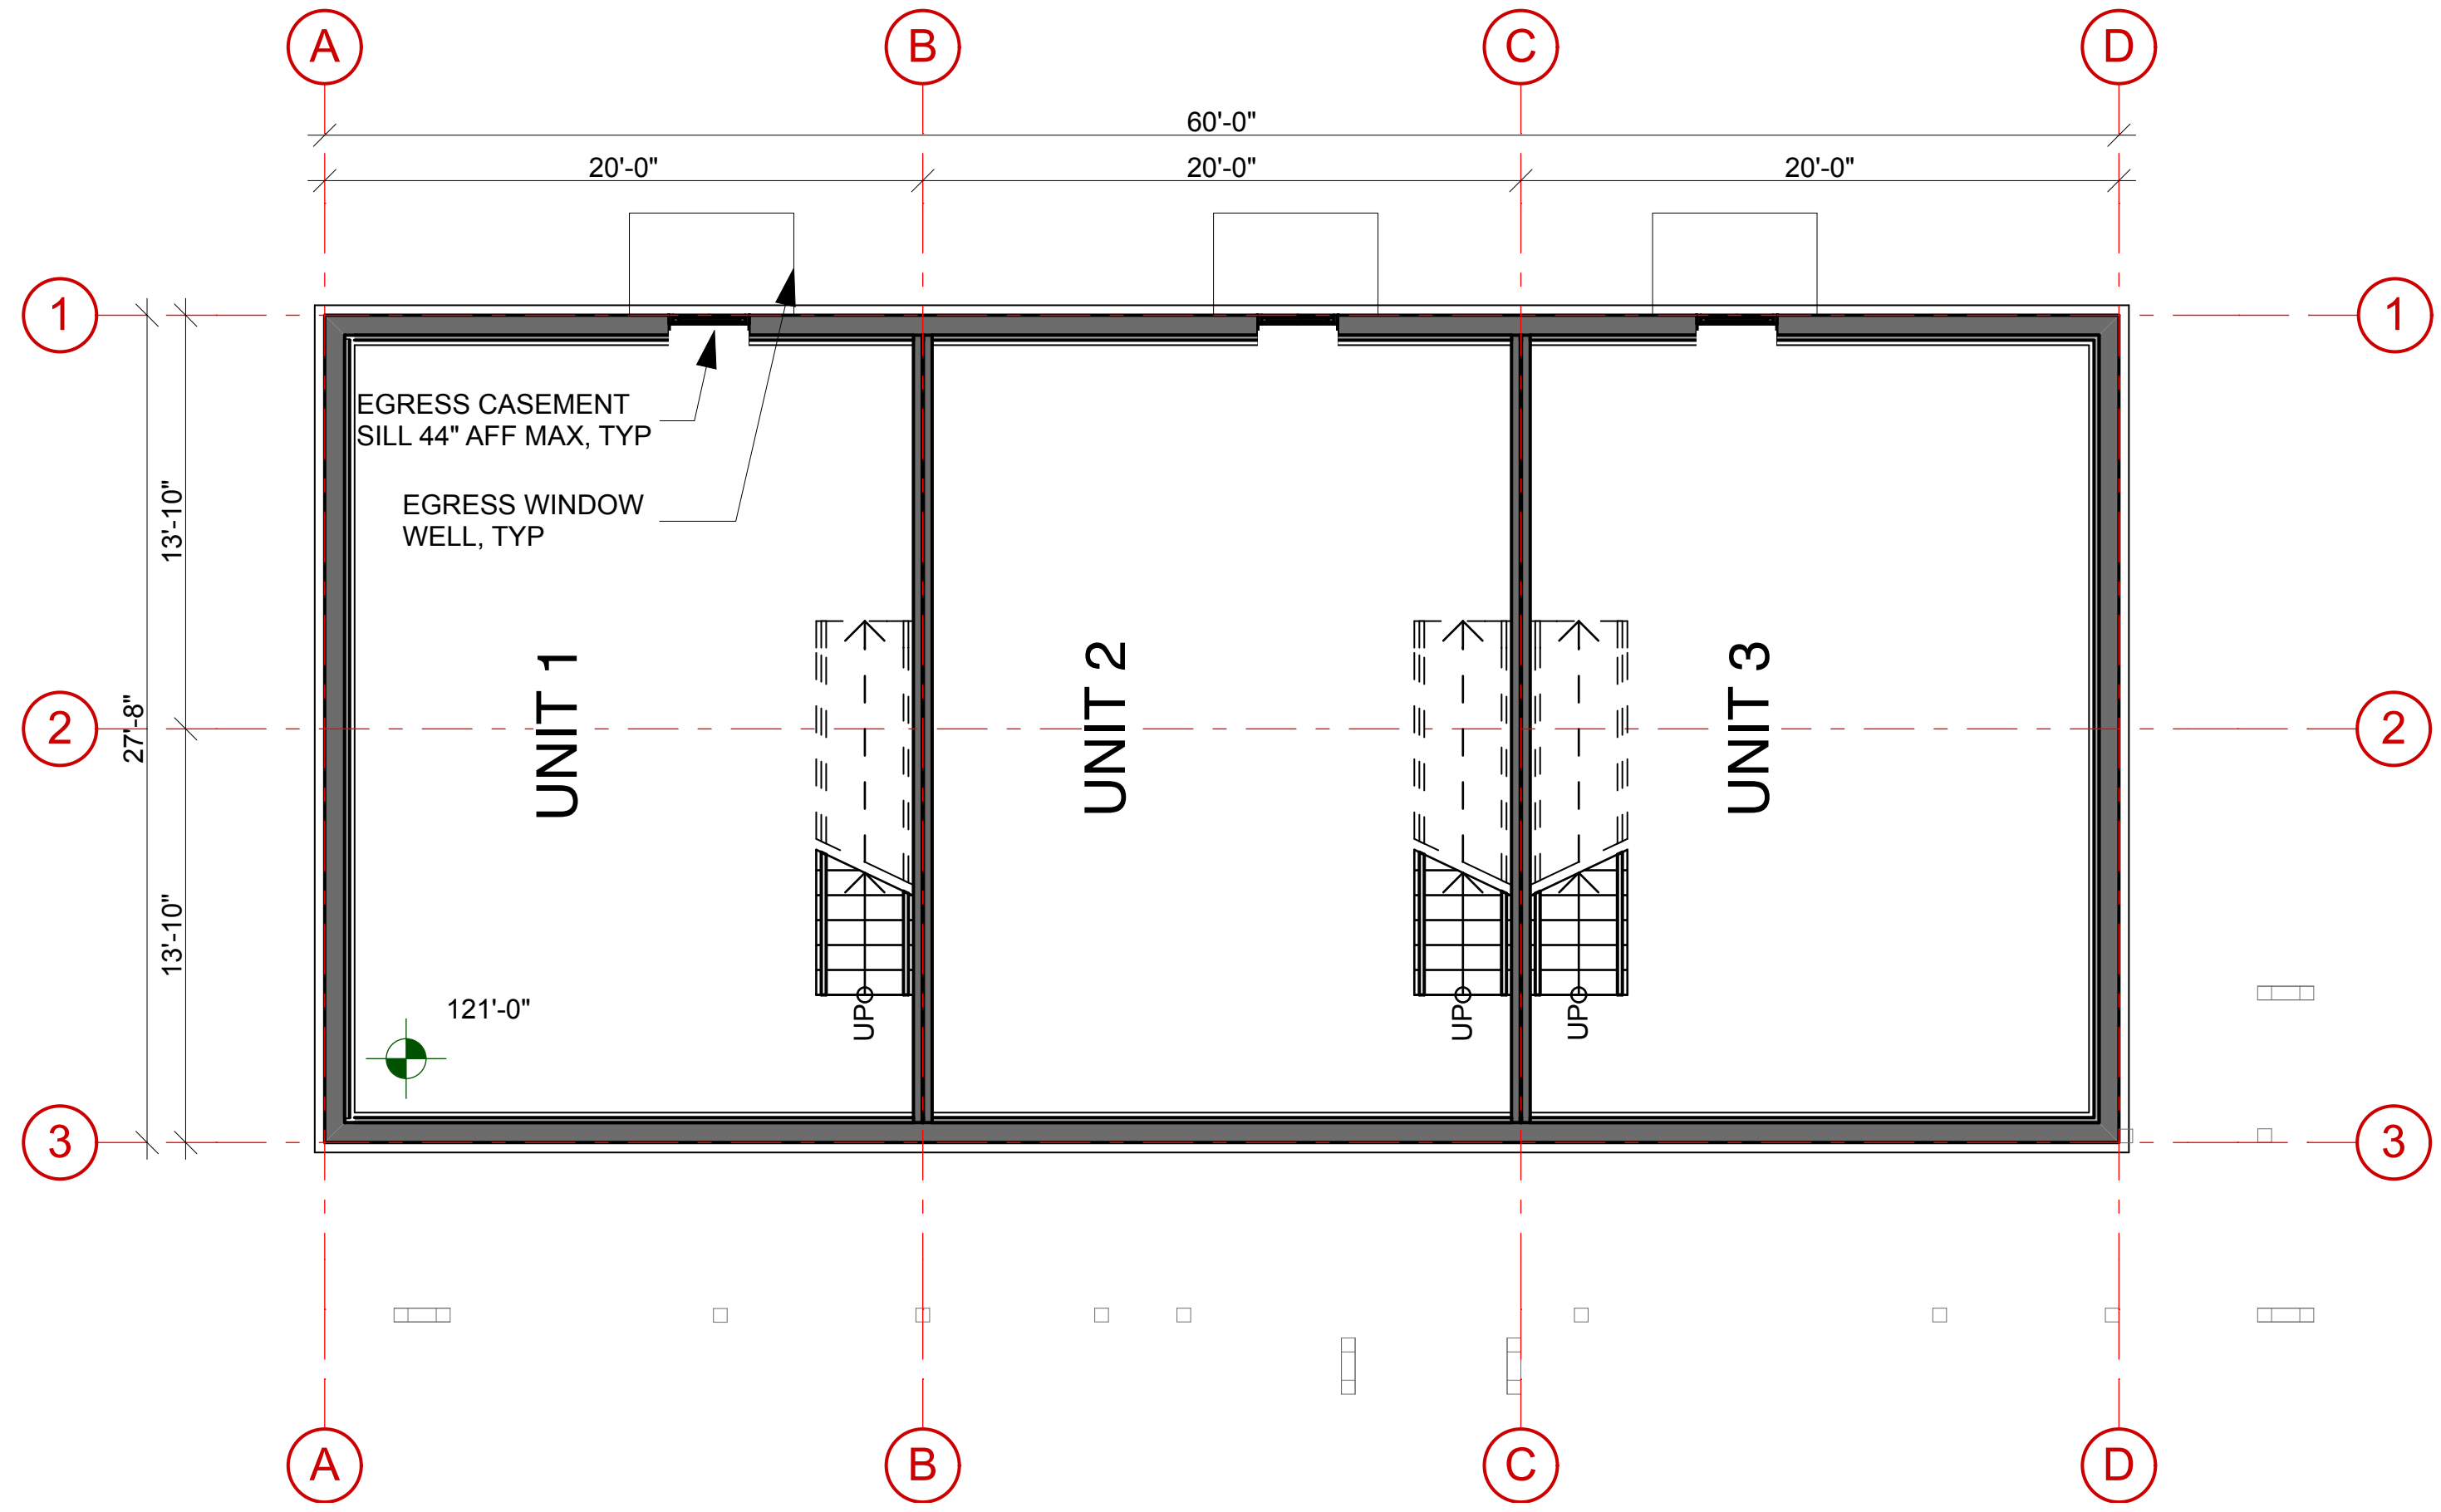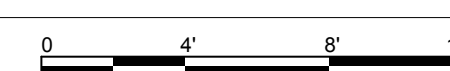

1 BASEMENT
SCALE: 3/16" = 1'-0"

