

© 2016 RYAN SENATORE ARCHITECTURE

LITTLE GIANT RESTAURANT
 211 DANFORTH STREET
 PORTLAND, MAINE



RYAN SENATORE ARCHITECTURE
 565 CONGRESS STREET
 PORTLAND, MAINE 04101
 207-650-6414
 senatorearchitecture.com

CONSULTANTS:

REVISIONS:

DATE: NOVEMBER 29, 2016

PROJECT No. 1640


DRAWN BY: RRT, RJS

CHECKED BY: RJS


SCALE: AS NOTED

SHEET TITLE:
 INTERIOR ELEVATIONS

A4-0

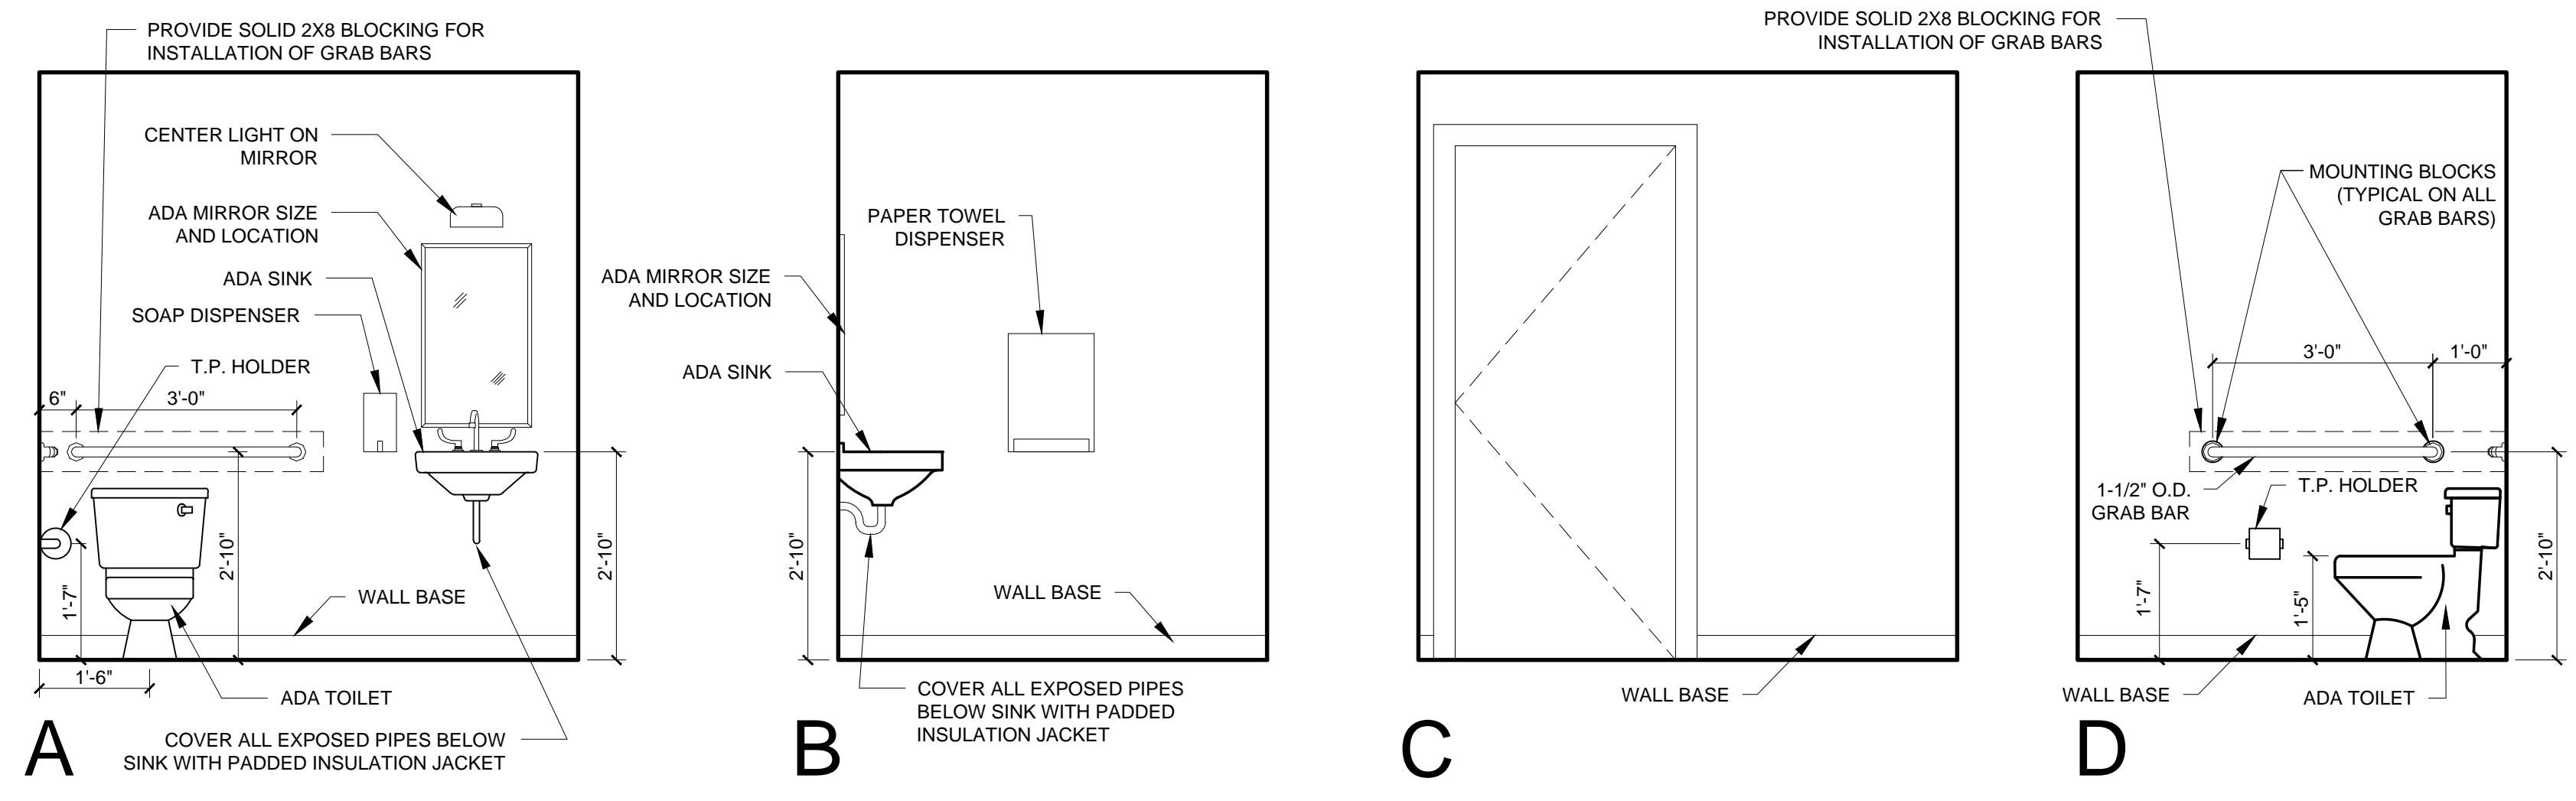

1 INTERIOR ELEVATIONS - BATHROOM #1
 1/2" = 1'-0"

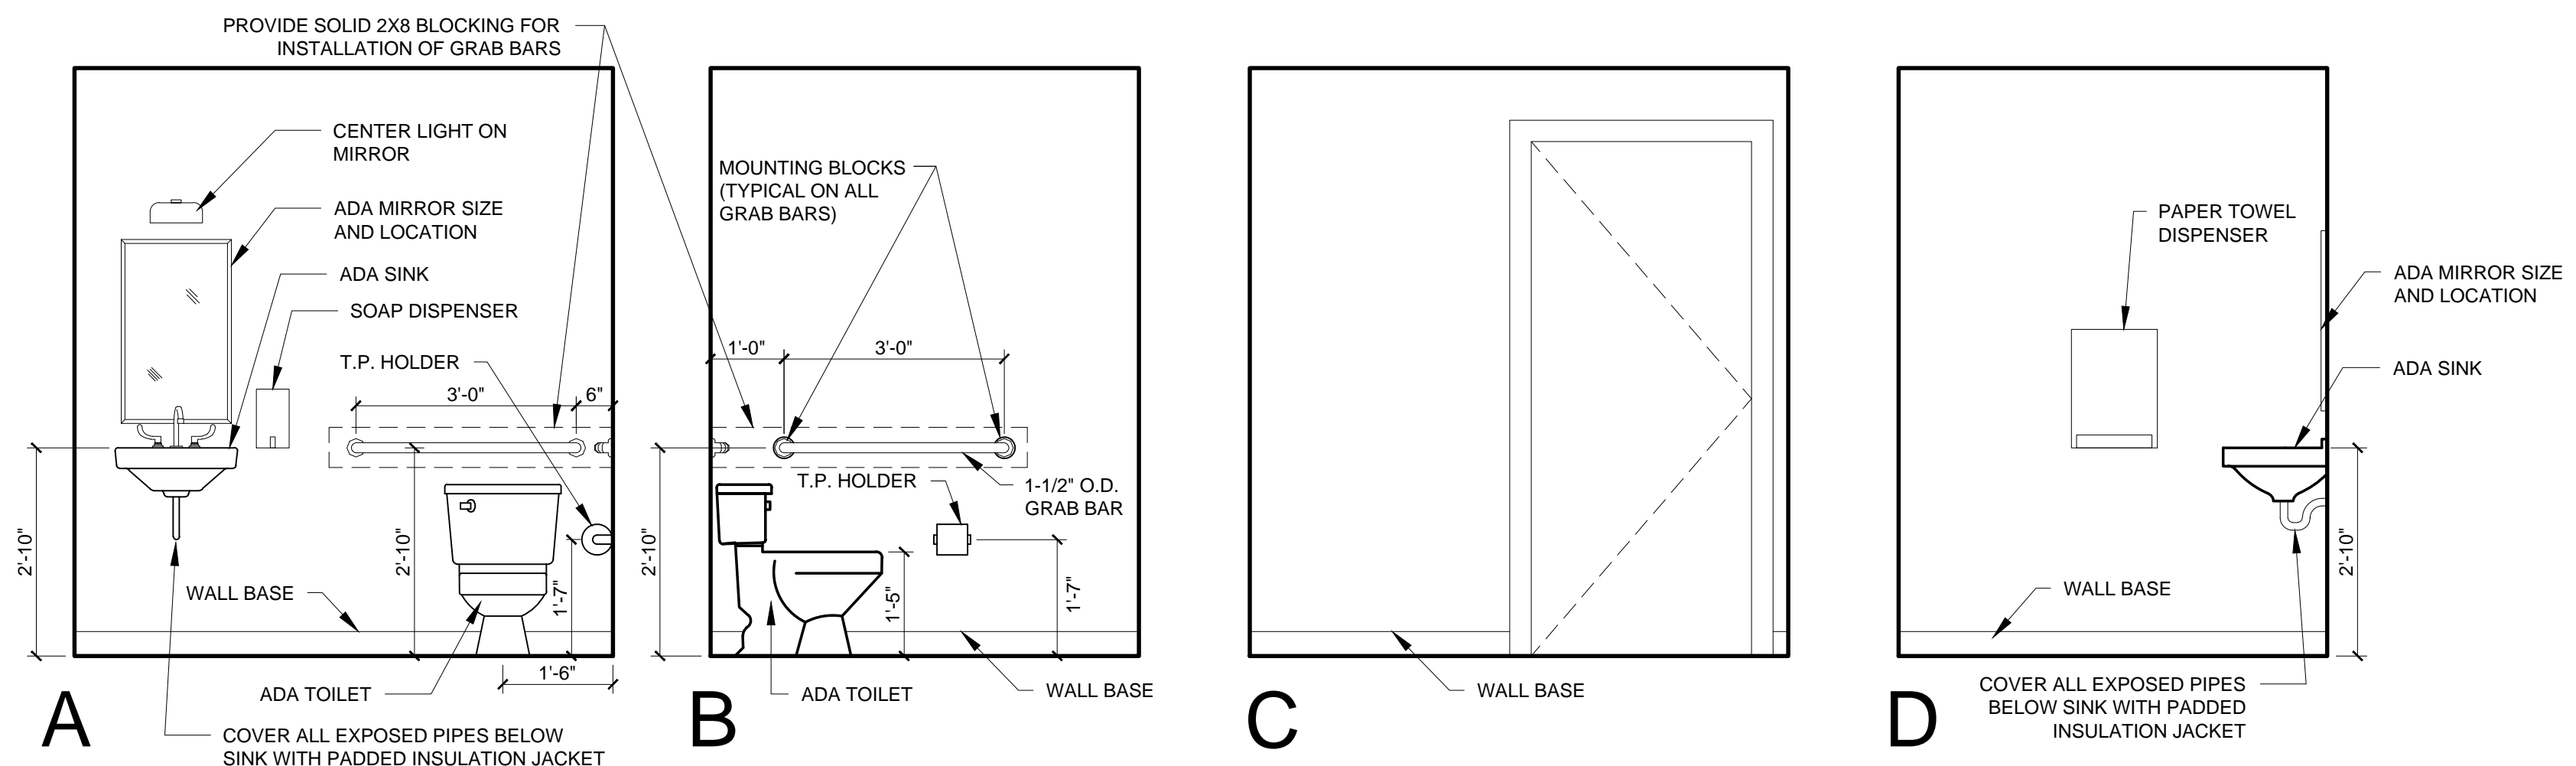

2 INTERIOR ELEVATIONS - BATHROOM #1
 1/2" = 1'-0"