

© 2016 RYAN SENATORE ARCHITECTURE

LITTLE GIANT RESTAURANT
 211 DANFORTH STREET
 PORTLAND, MAINE



RYAN SENATORE ARCHITECTURE
 966 CONGRESS STREET
 PORTLAND, MAINE 04101
 207-650-6414
 senatorearchitecture.com

CONSULTANTS:

REVISIONS:

DATE: NOVEMBER 29, 2016

PROJECT No. 1640

DRAWN BY: RRT, RJS


CHECKED BY: RJS

SCALE: AS NOTED


SHEET TITLE:

DETAILS


A5-0

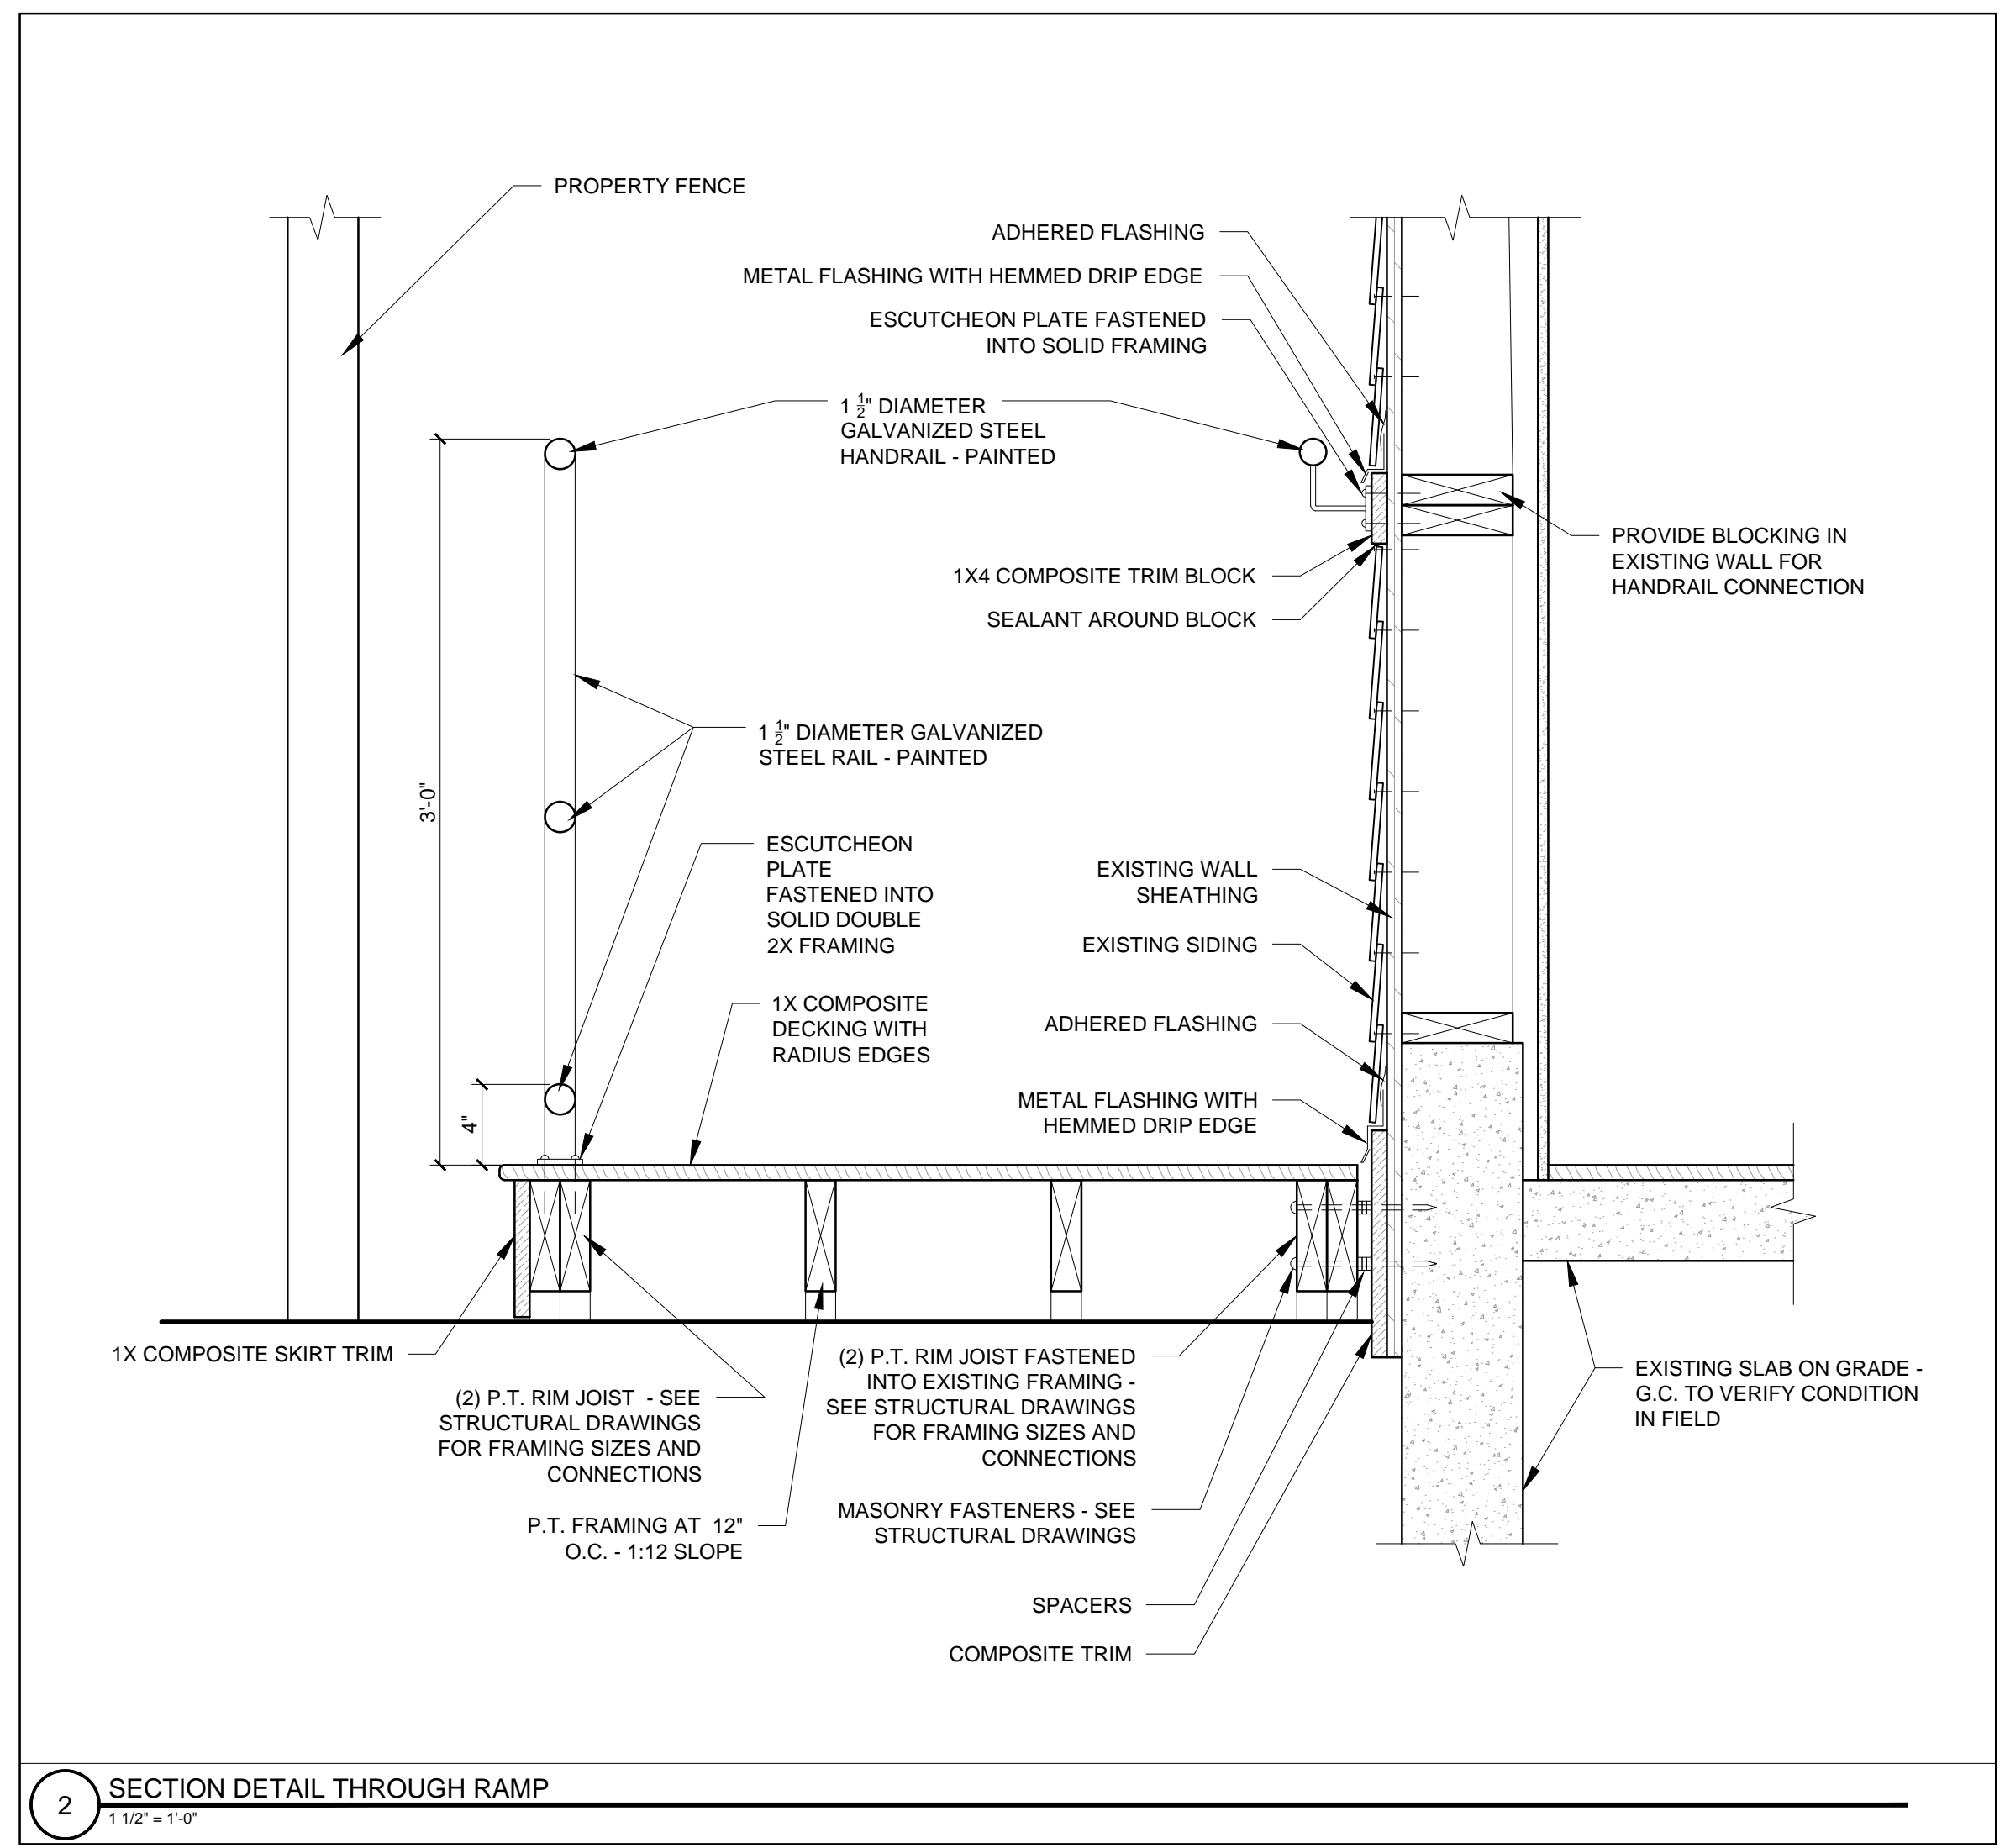


2 SECTION DETAIL THROUGH RAMP
 1 1/2" = 1'-0"

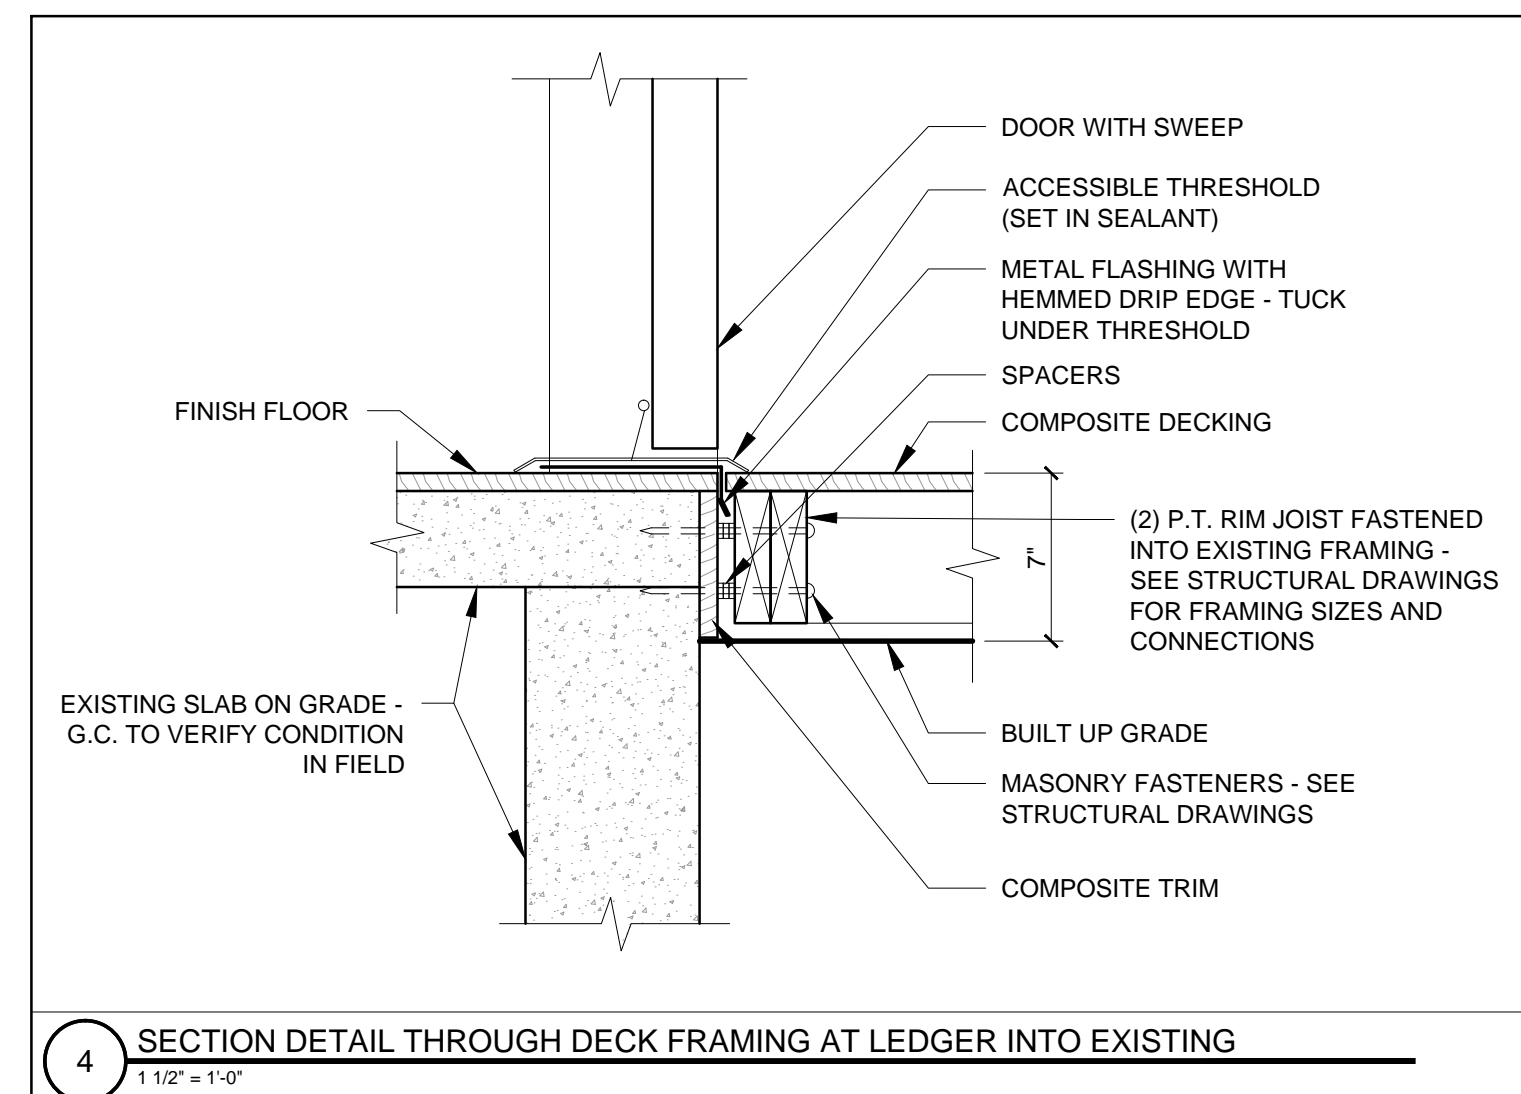


4 SECTION DETAIL THROUGH DECK FRAMING AT LEDGER INTO EXISTING
 1 1/2" = 1'-0"

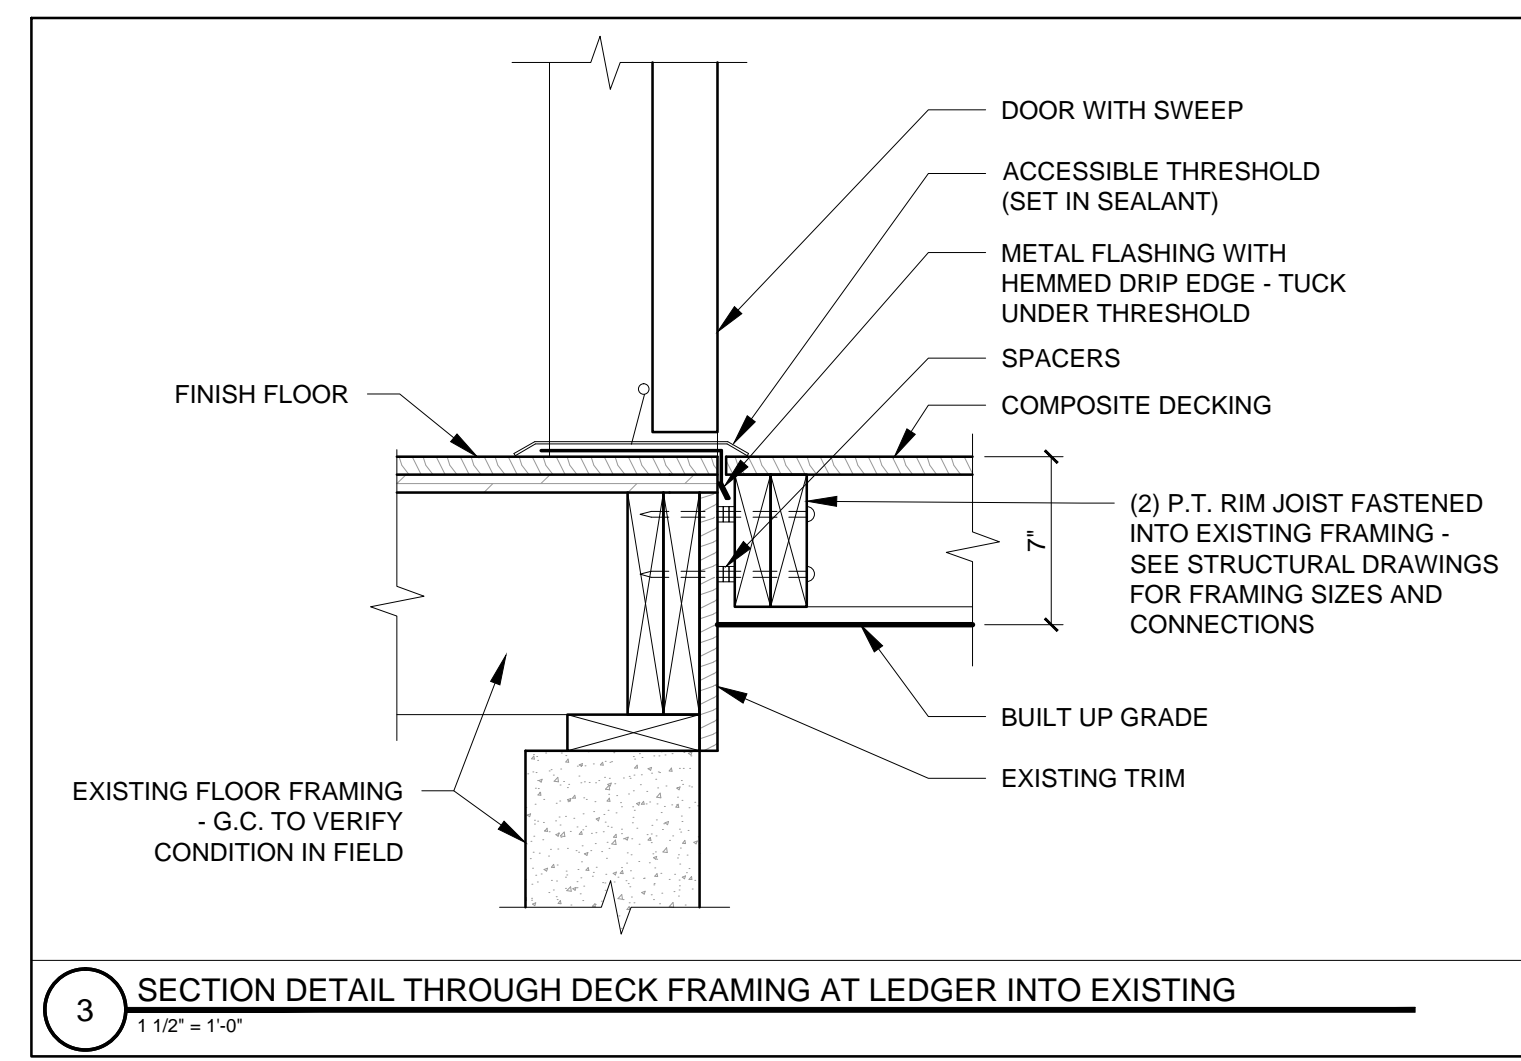


3 SECTION DETAIL THROUGH DECK FRAMING AT LEDGER INTO EXISTING
 1 1/2" = 1'-0"

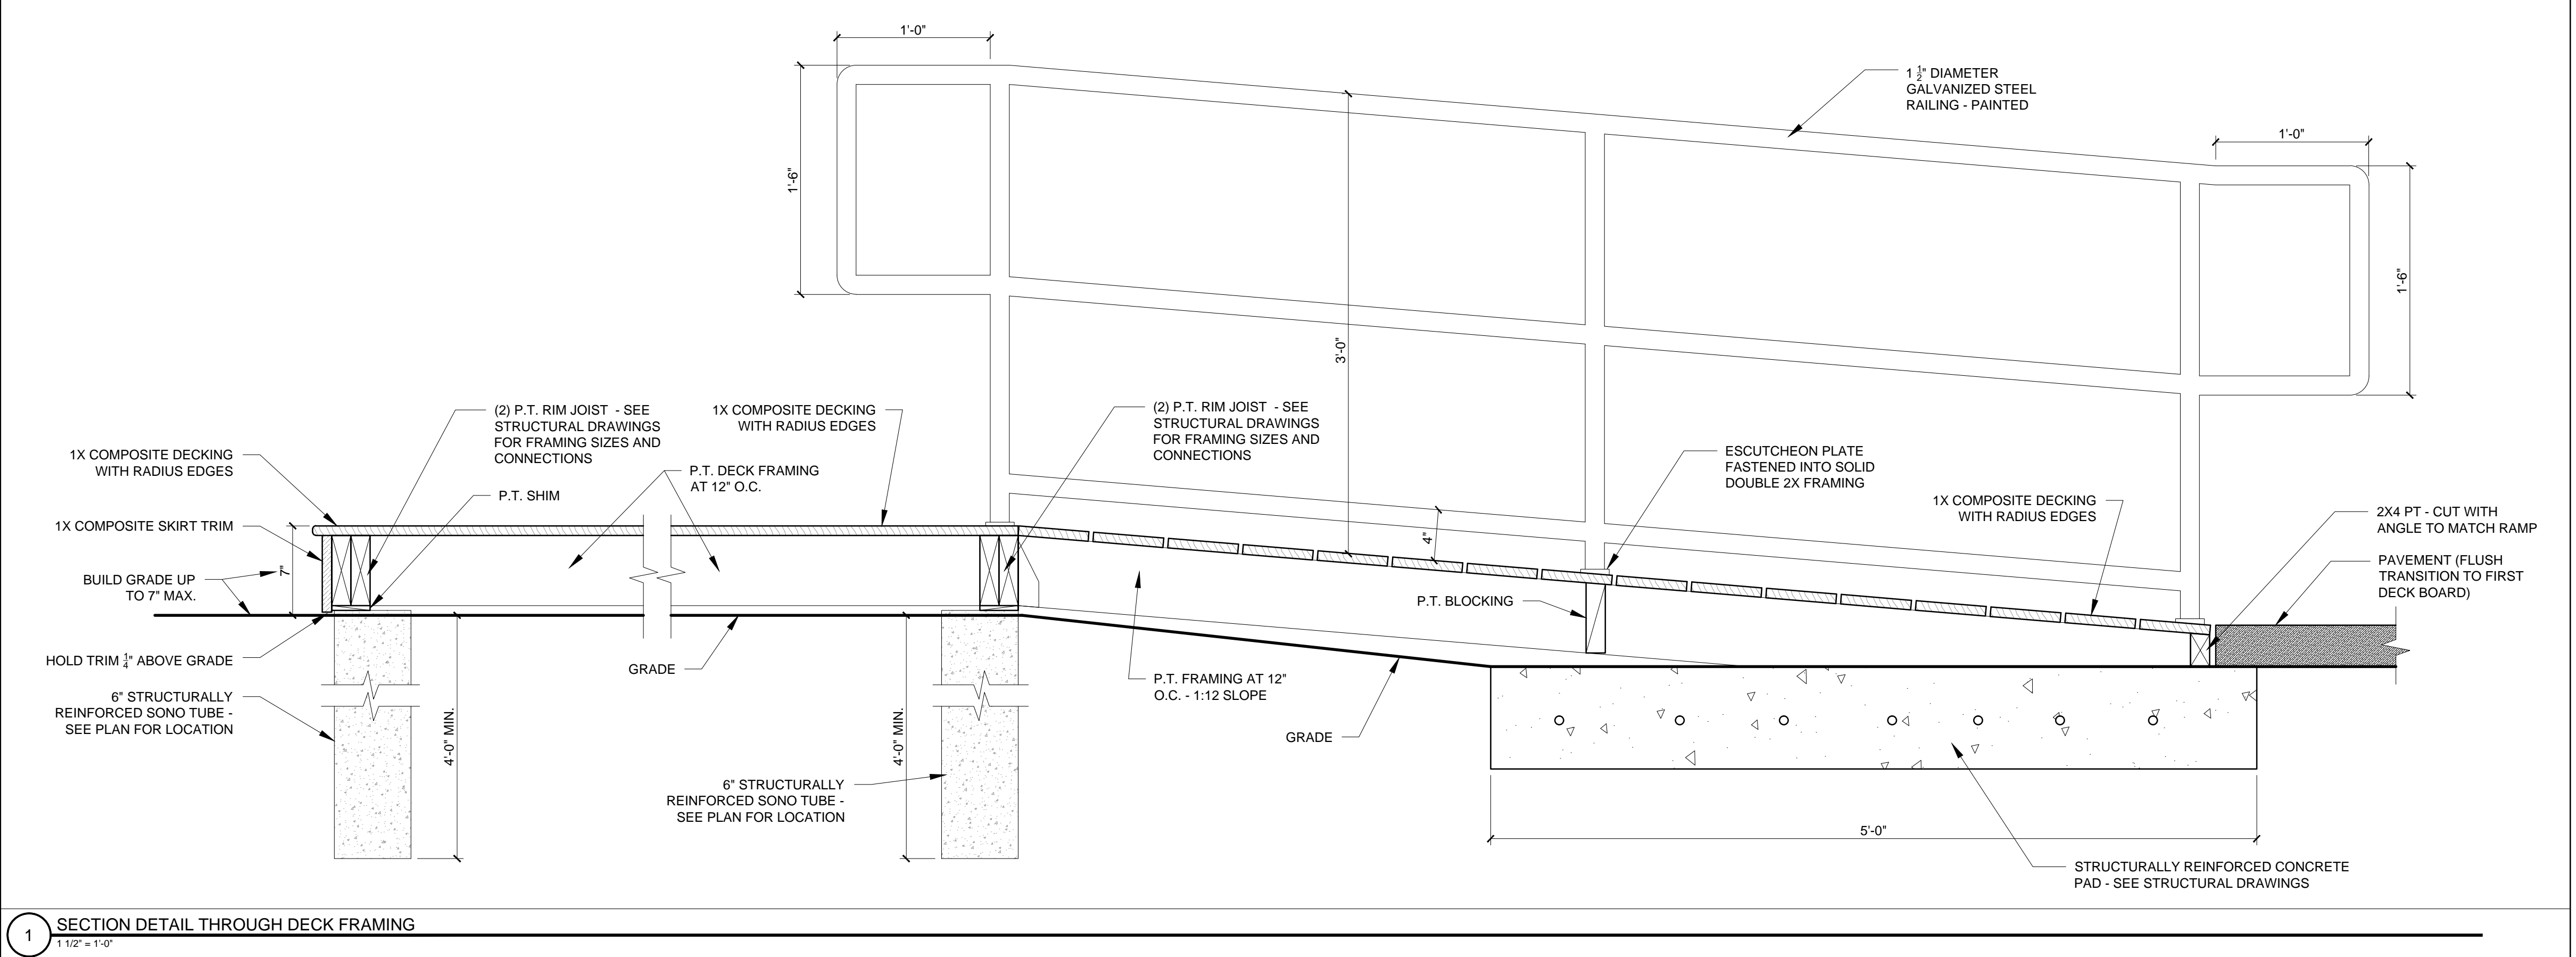

1 SECTION DETAIL THROUGH DECK FRAMING
 1 1/2" = 1'-0"

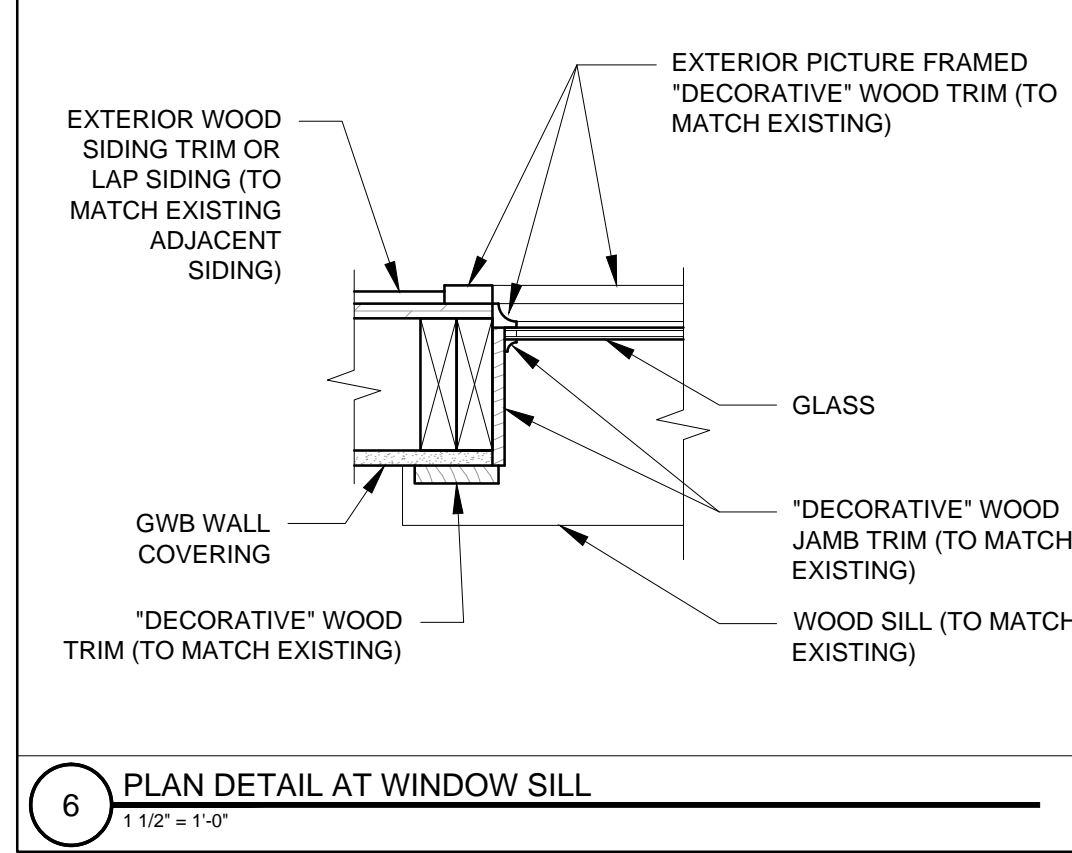

6 PLAN DETAIL AT WINDOW SILL
 1 1/2" = 1'-0"

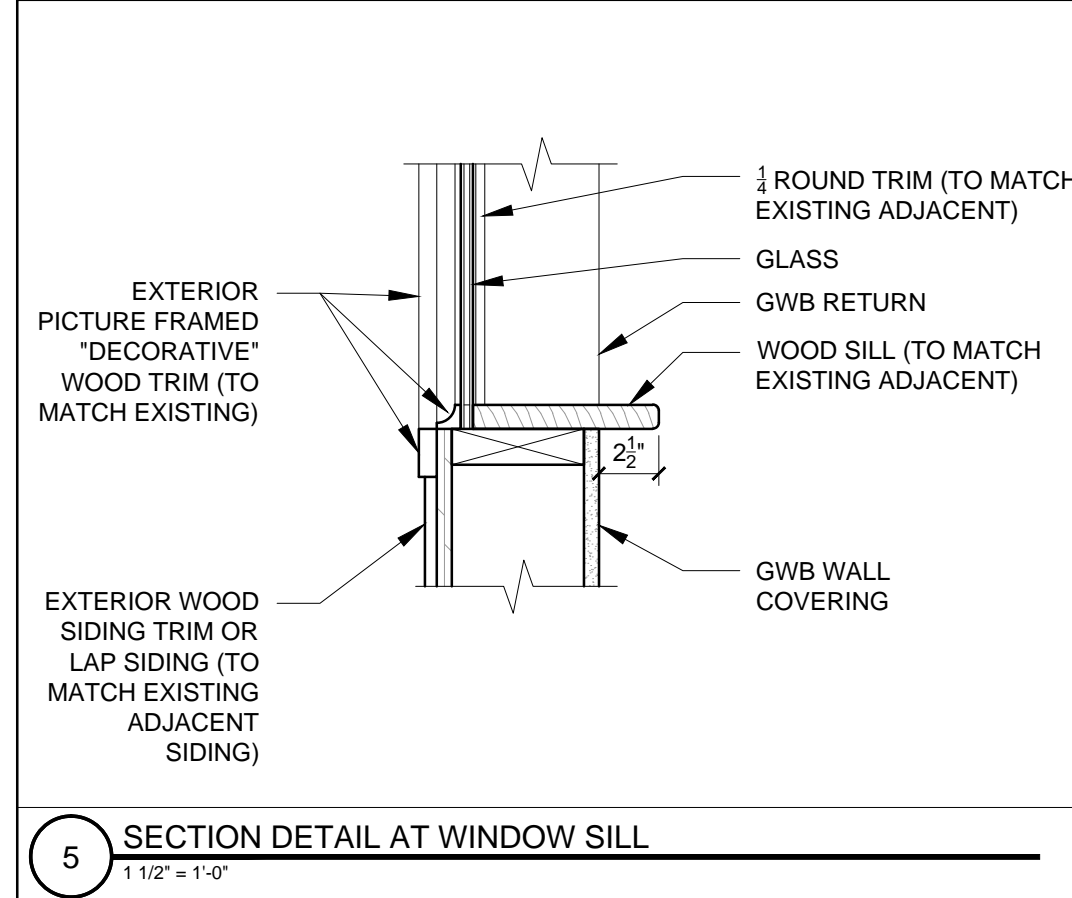

5 SECTION DETAIL AT WINDOW SILL
 1 1/2" = 1'-0"