



LITTLE GIANT RESTAURANT
 211 DANFORTH STREET
 PORTLAND, MAINE

RSA
 RYAN SENATORE
 ARCHITECTURE
 PORTLAND, MAINE 04101
 www.ryansenatore.com


CONSULTANTS:

REVISIONS

DATE:	FEBRUARY 24, 2017
PROJECT:	REV
DRAWN BY:	RJS
CHECKED BY:	RJS
SCALE:	AS NOTED

SHEET TITLE
CODE REVIEW
PLAN - FIRST
FLOOR

G1-2

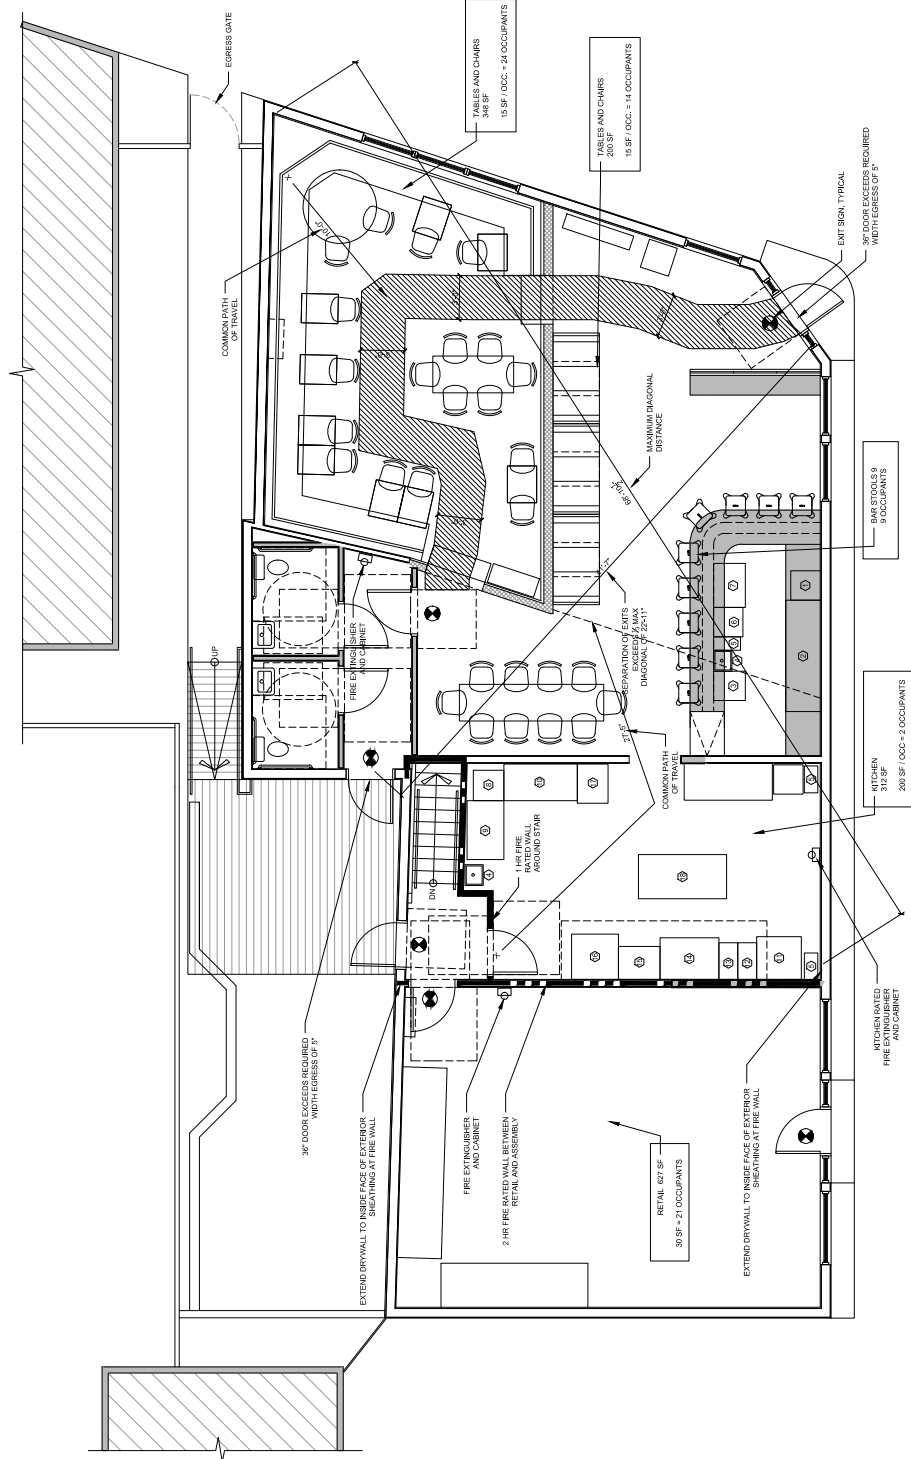

1 FIRST FLOOR CODE REVIEW PLAN