

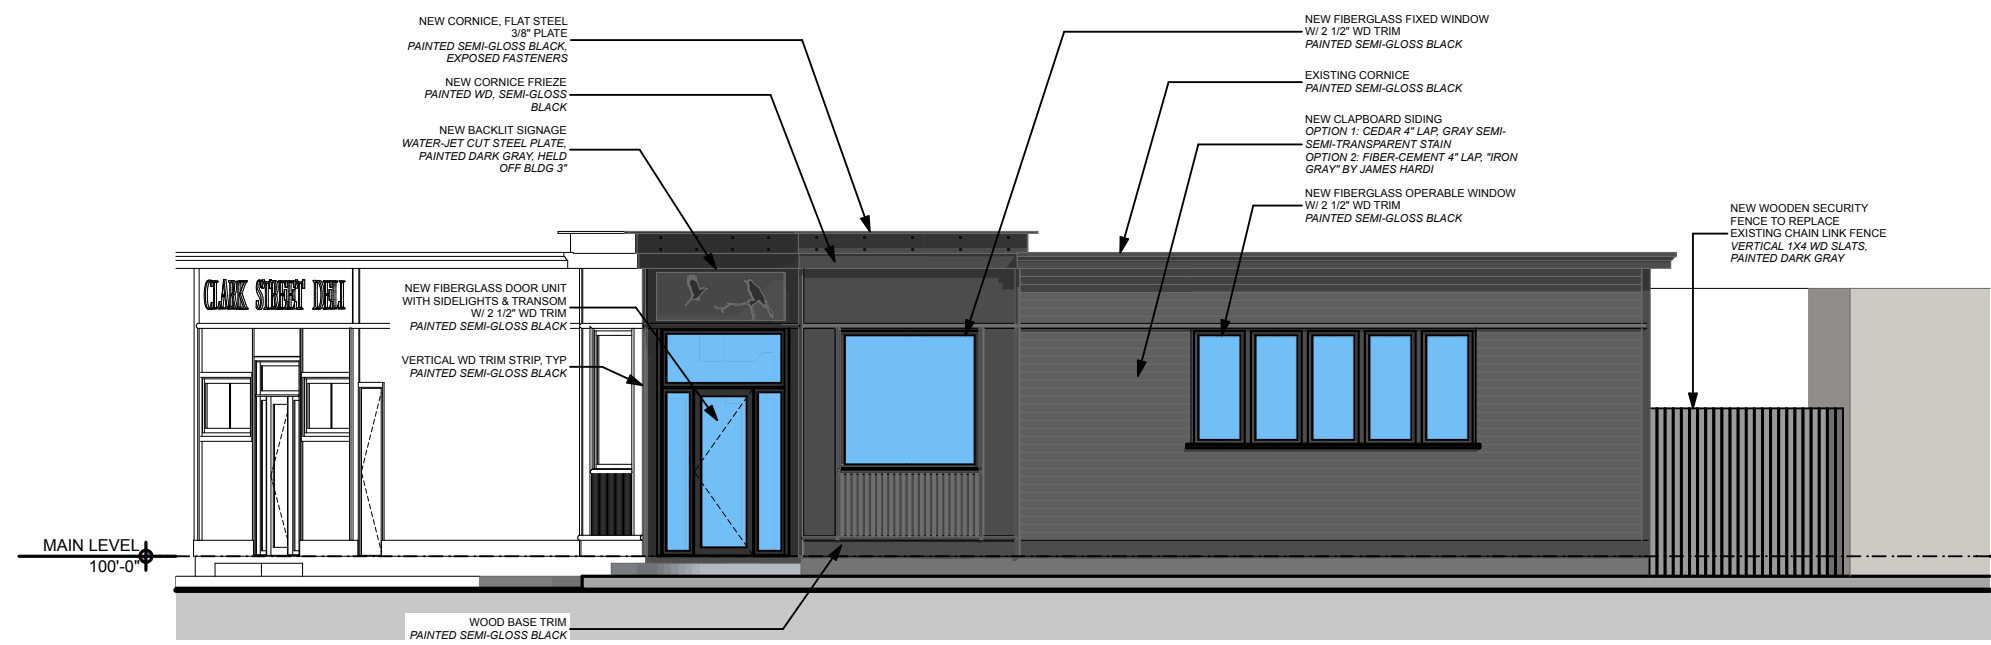


1 CLARK ST ELEVATION
SCALE: 1/8" = 1'-0"

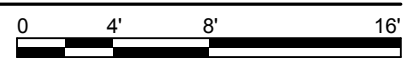

2 DANFORTH ST ELEVATION
SCALE: 1/8" = 1'-0"

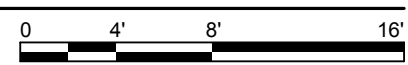


KAPLAN THOMPSON
ARCHITECTS
 424 FORE ST., PORTLAND, ME 04101
 207-842-2888 FAX:842-2828

PROJECT:
211 RENOVATION
KEITH HICKMAN
 211 DANFORTH STREET
 PORTLAND, ME

DRAWING: STREET ELEVATIONS

SCALE: **DRAWN BY: JT**

DATE: JUNE 25, 2014 **REVISED:**

HP-5