




**1** EXISTING HEAD DETAIL AT WINDOW UNIT 'D'  
 A10 SCALE: 1/4"=0"

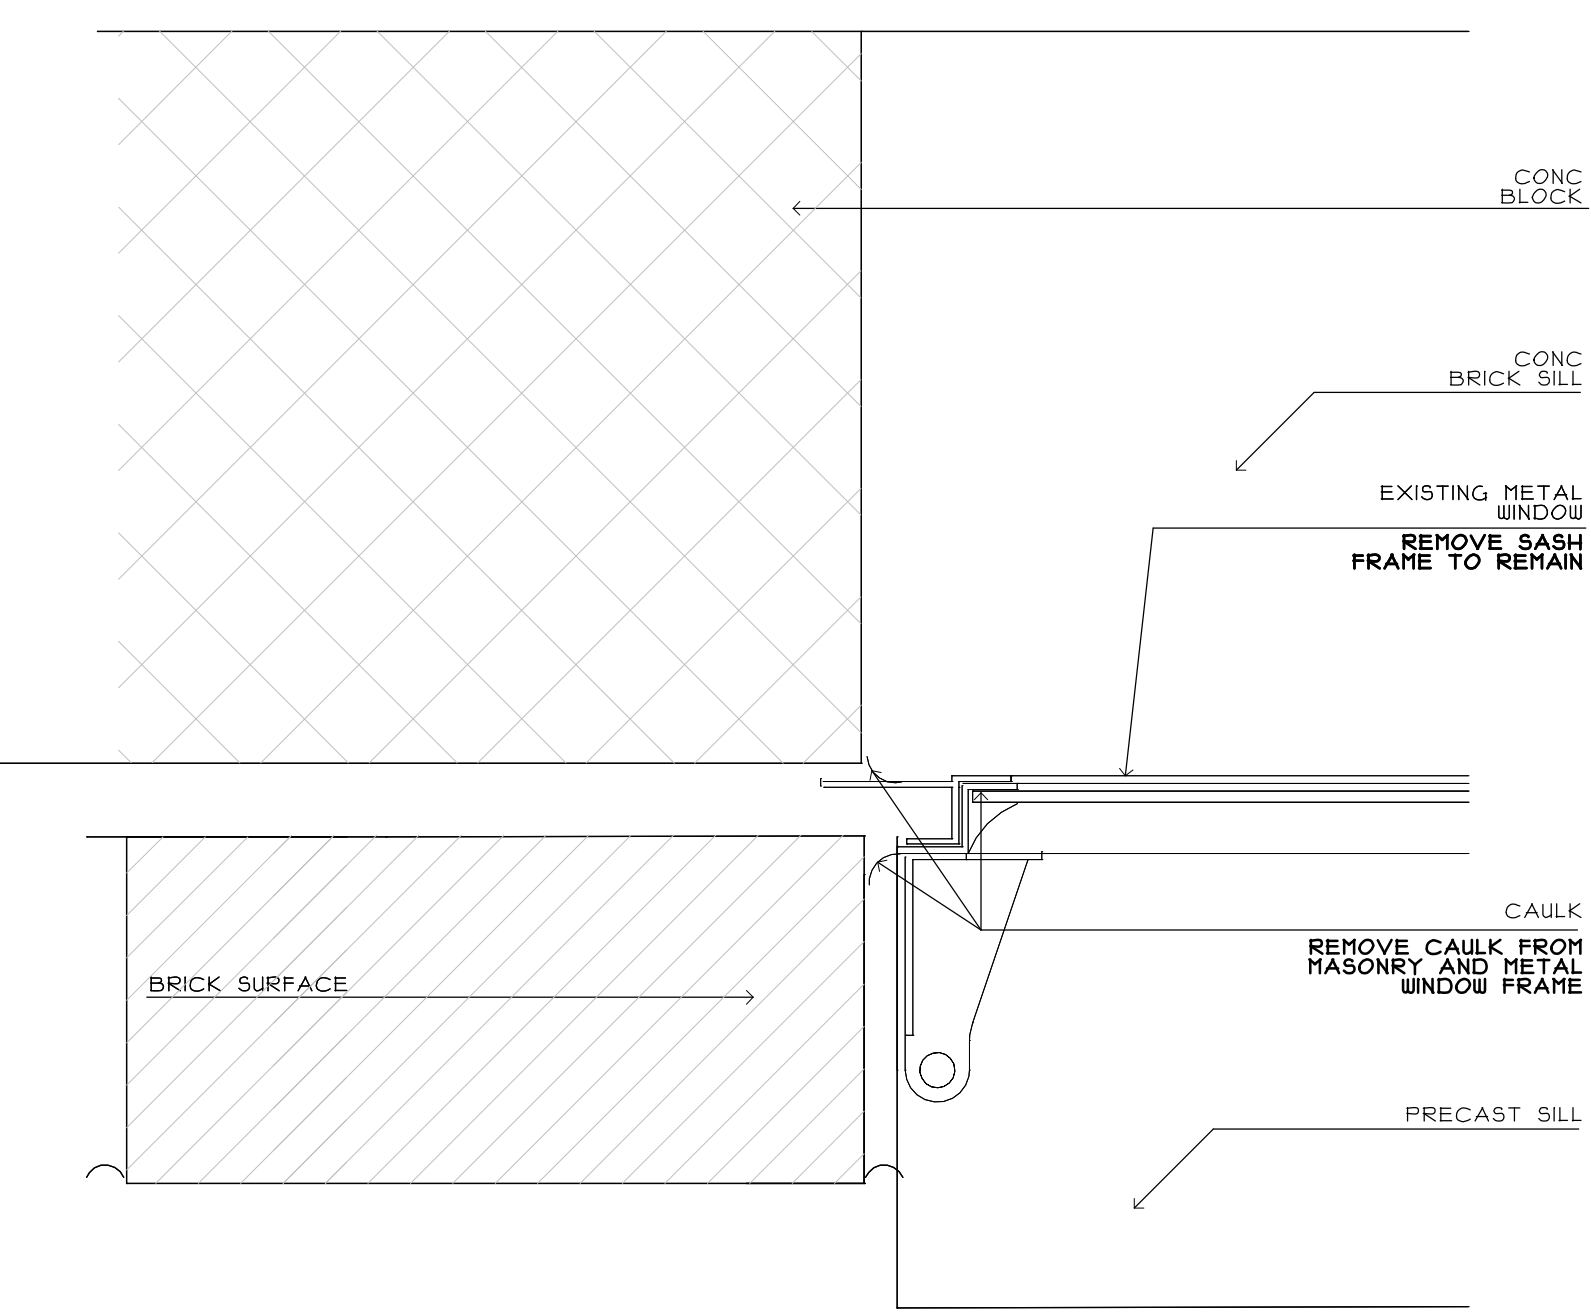


**8** EXISTING JAMB DETAIL AT WINDOW UNIT 'D'  
 A10 SCALE: 1/4"=0"

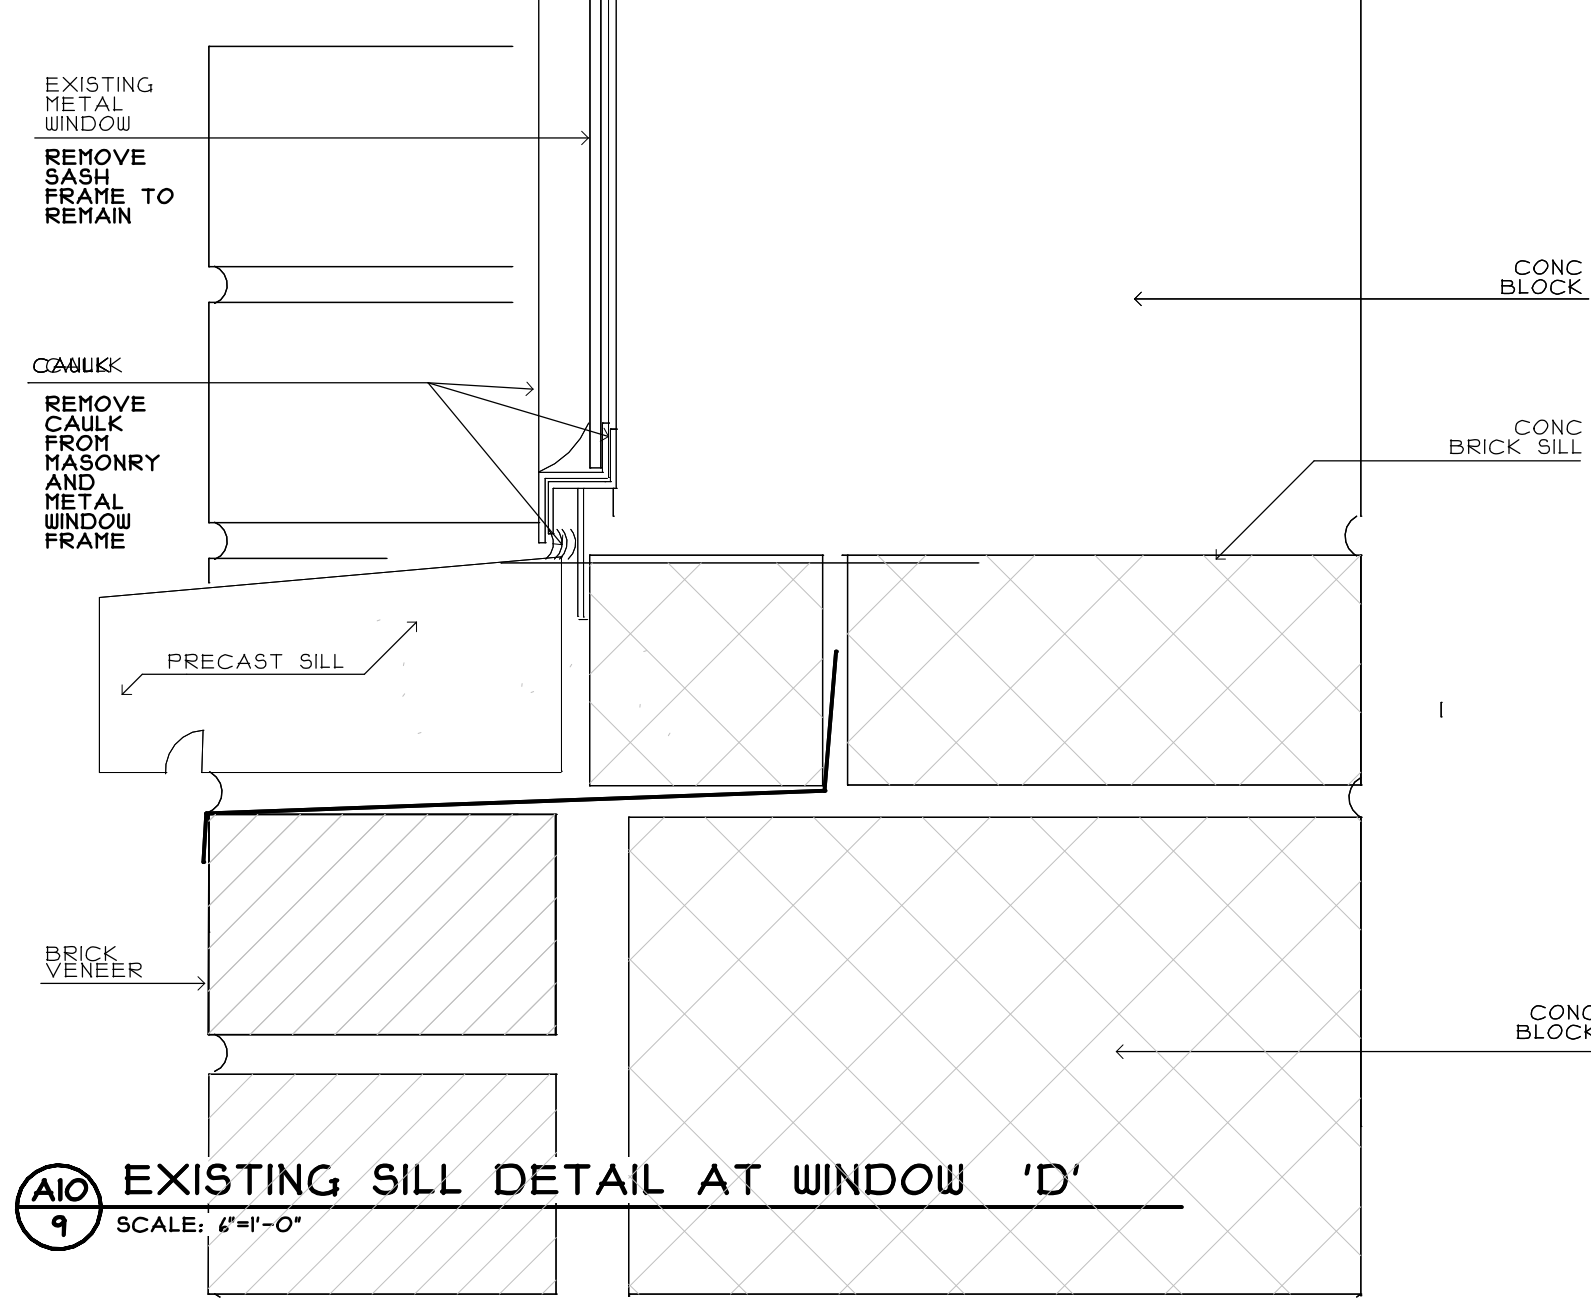


**9** EXISTING SILL DETAIL AT WINDOW 'D'  
 A10 SCALE: 1/4"=0"

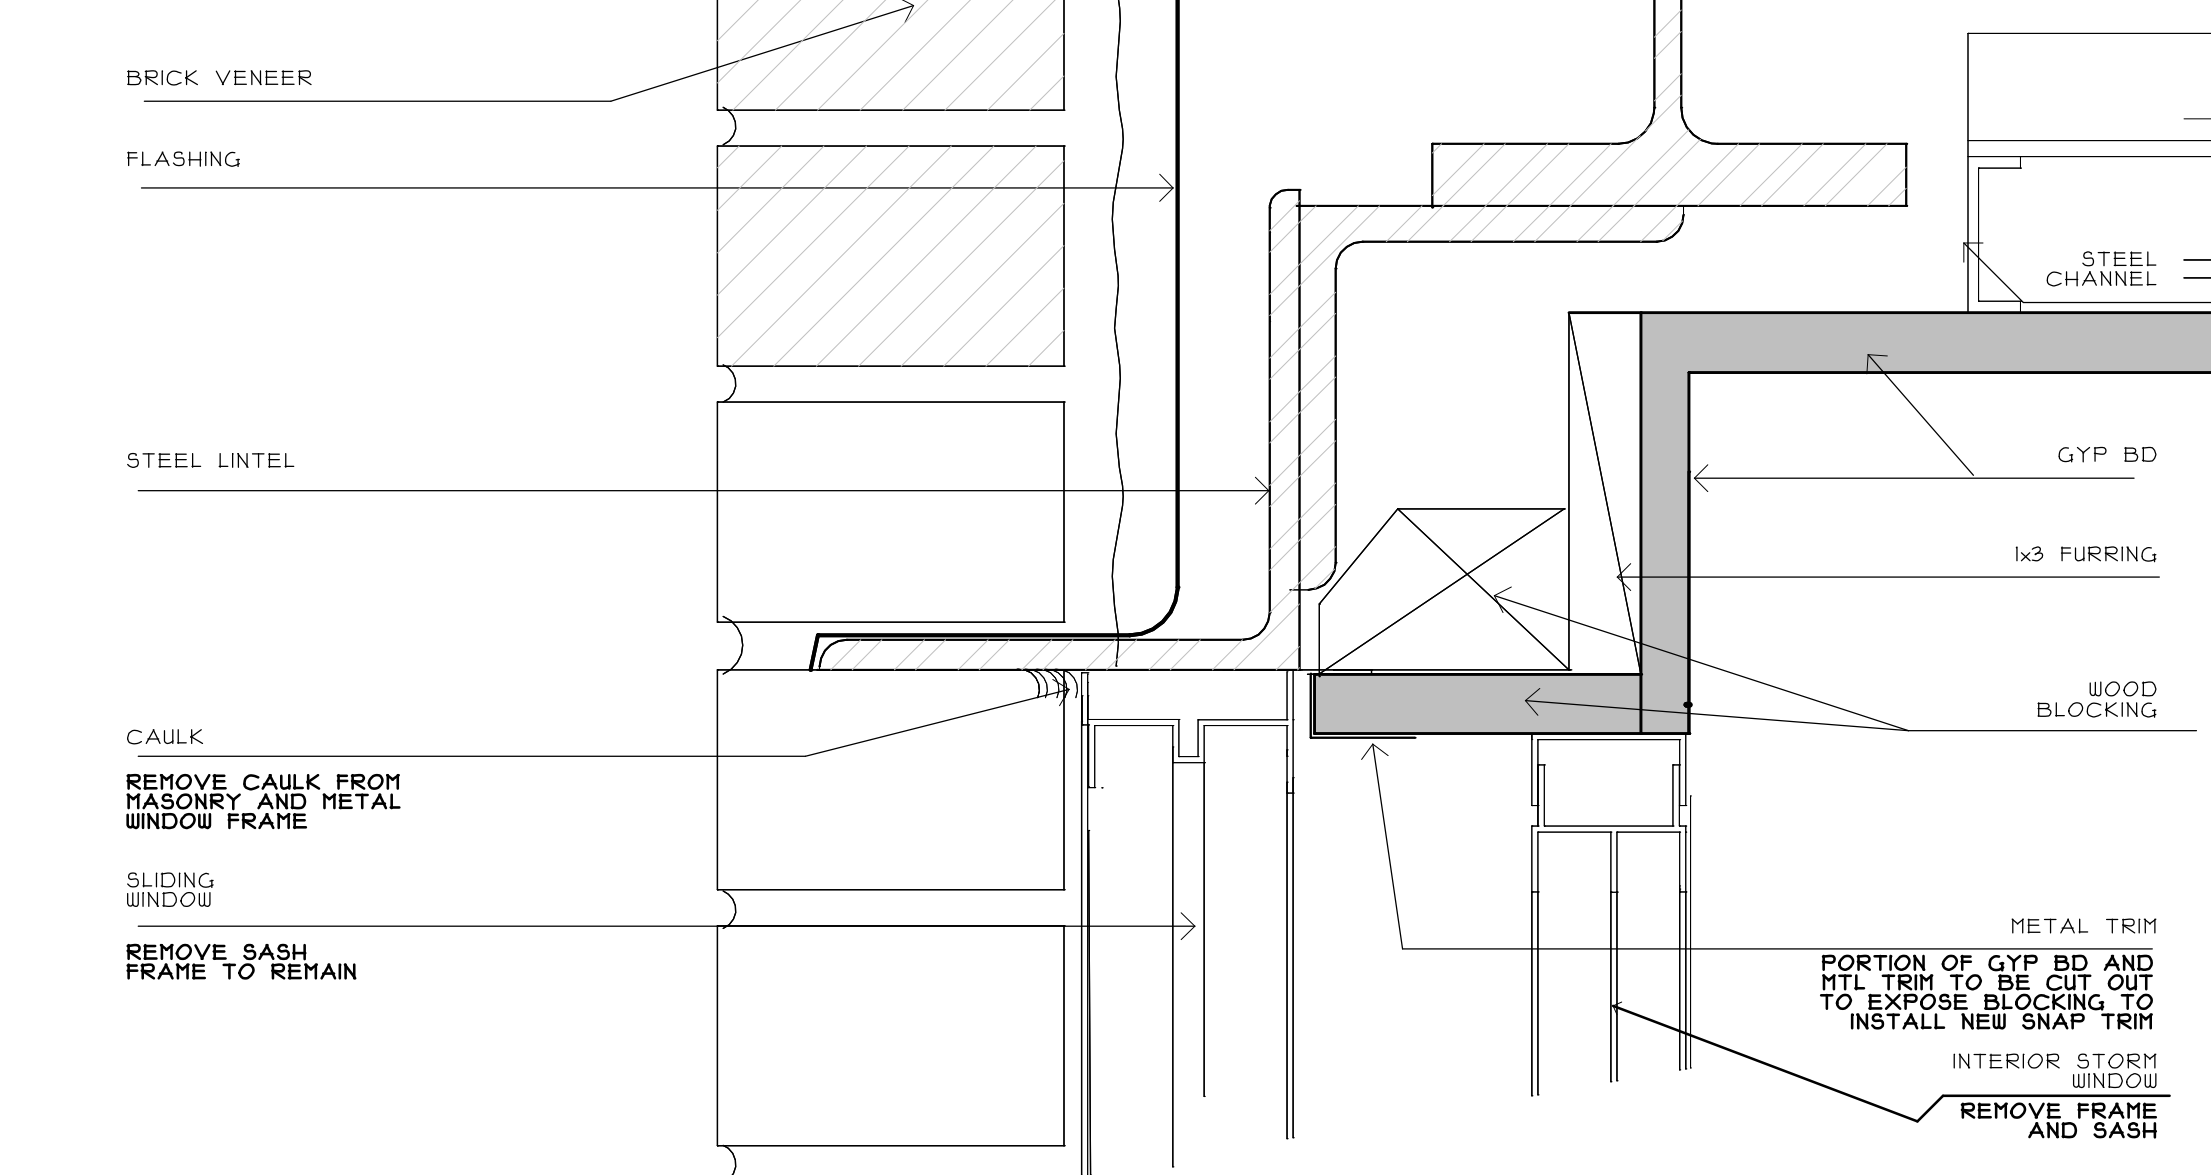


**4** SECTION THRU HEAD EXISTING WINDOWS 'B', 'C', 'G'  
 A10 SCALE: 1/4"=0"

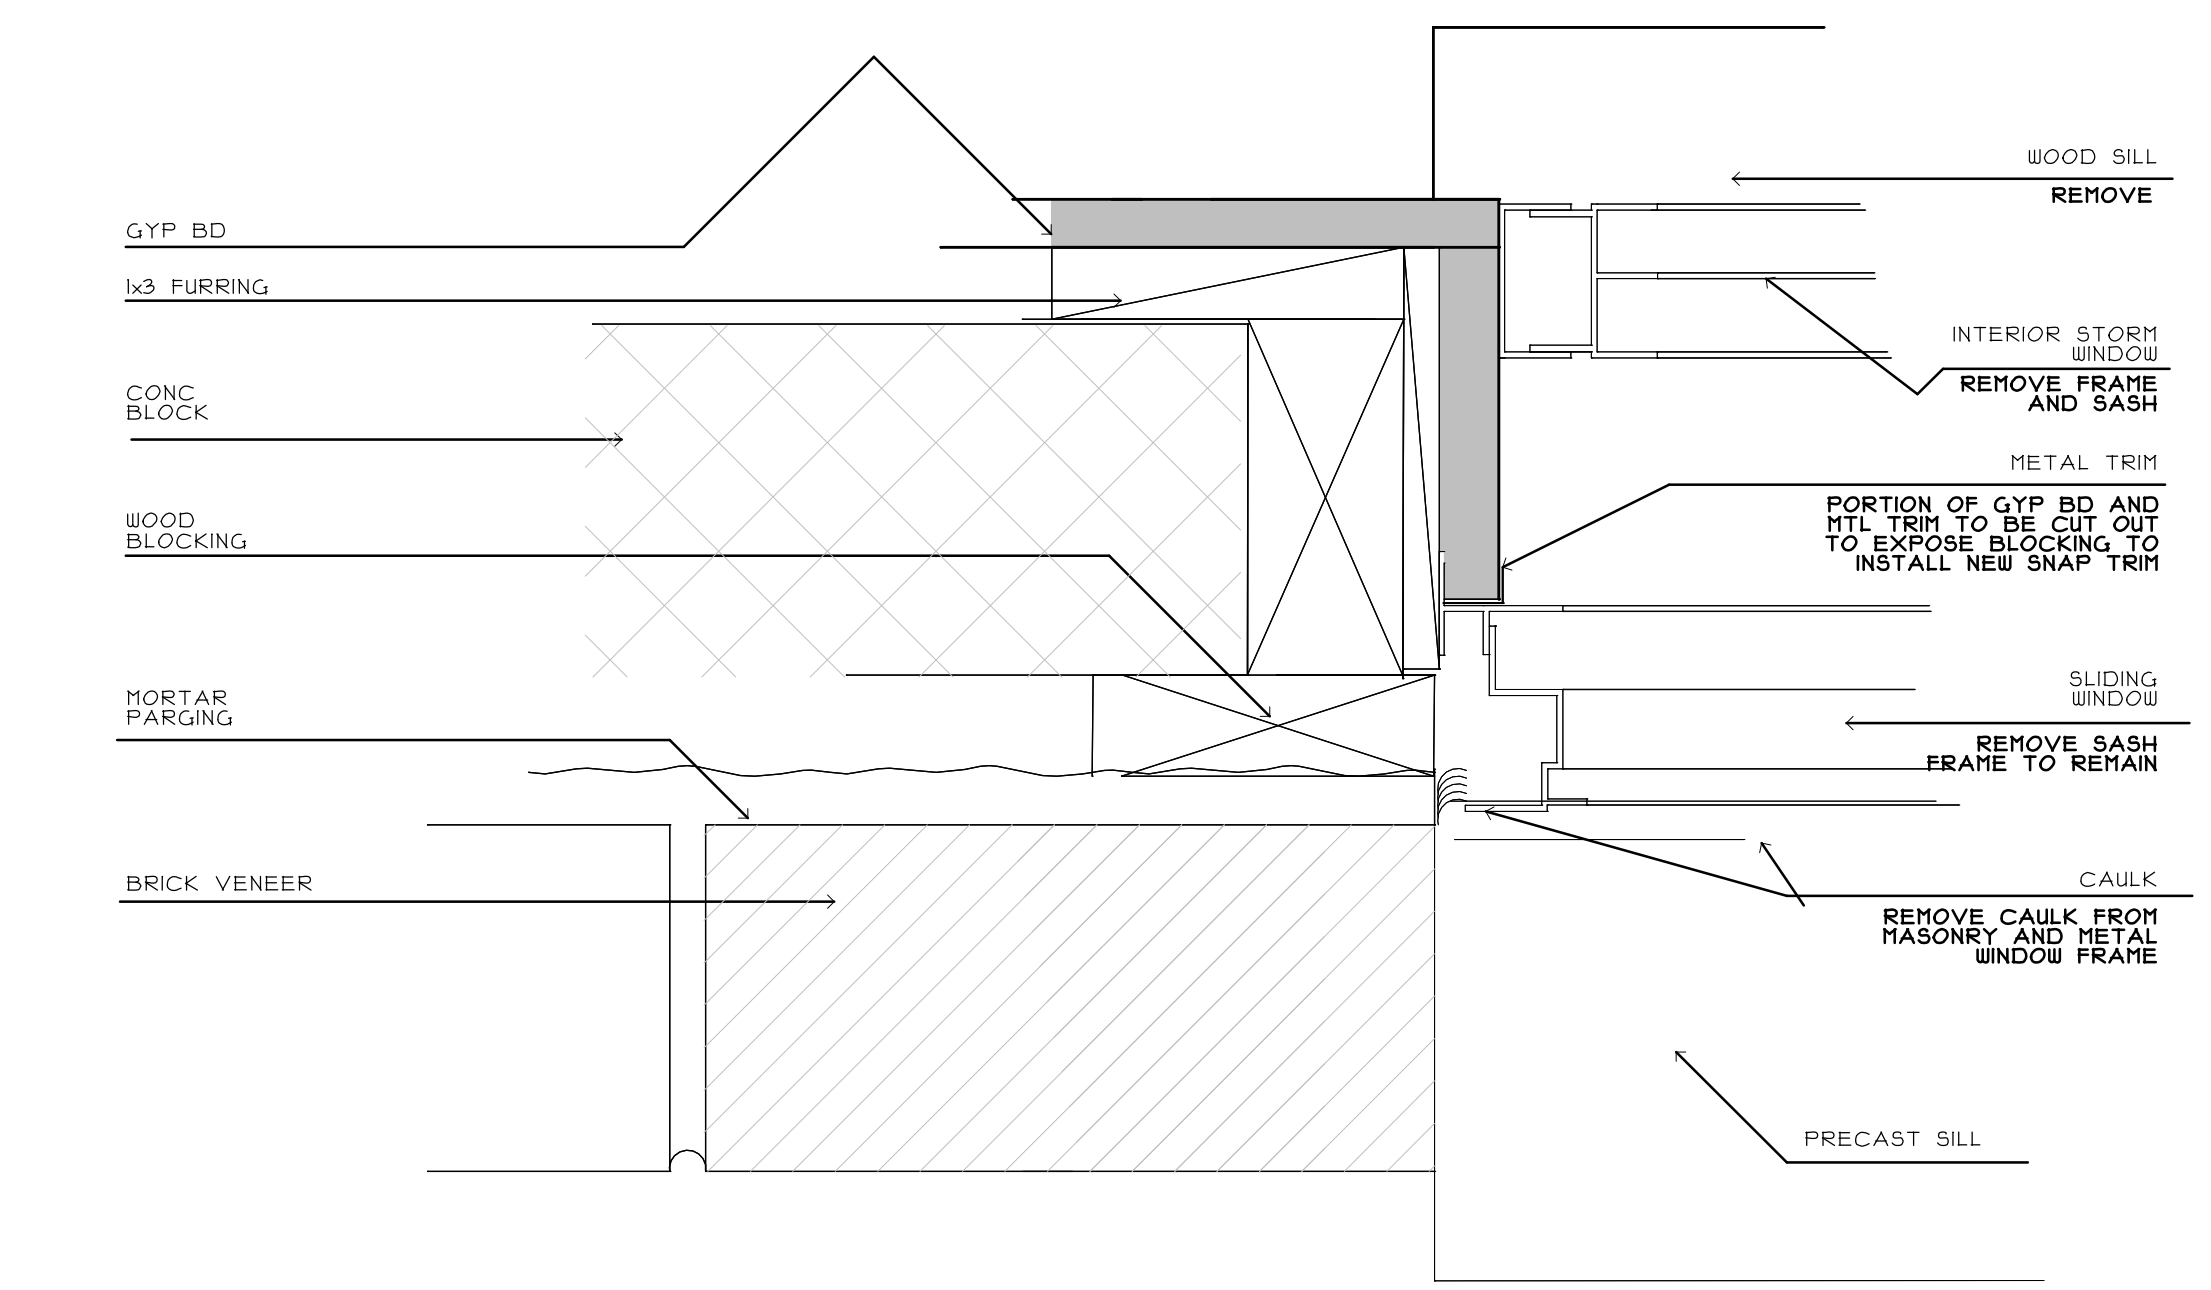


**5** SECTION THRU JAMB EXISTING WINDOWS 'B', 'C', 'G'  
 A10 SCALE: 1/4"=0"

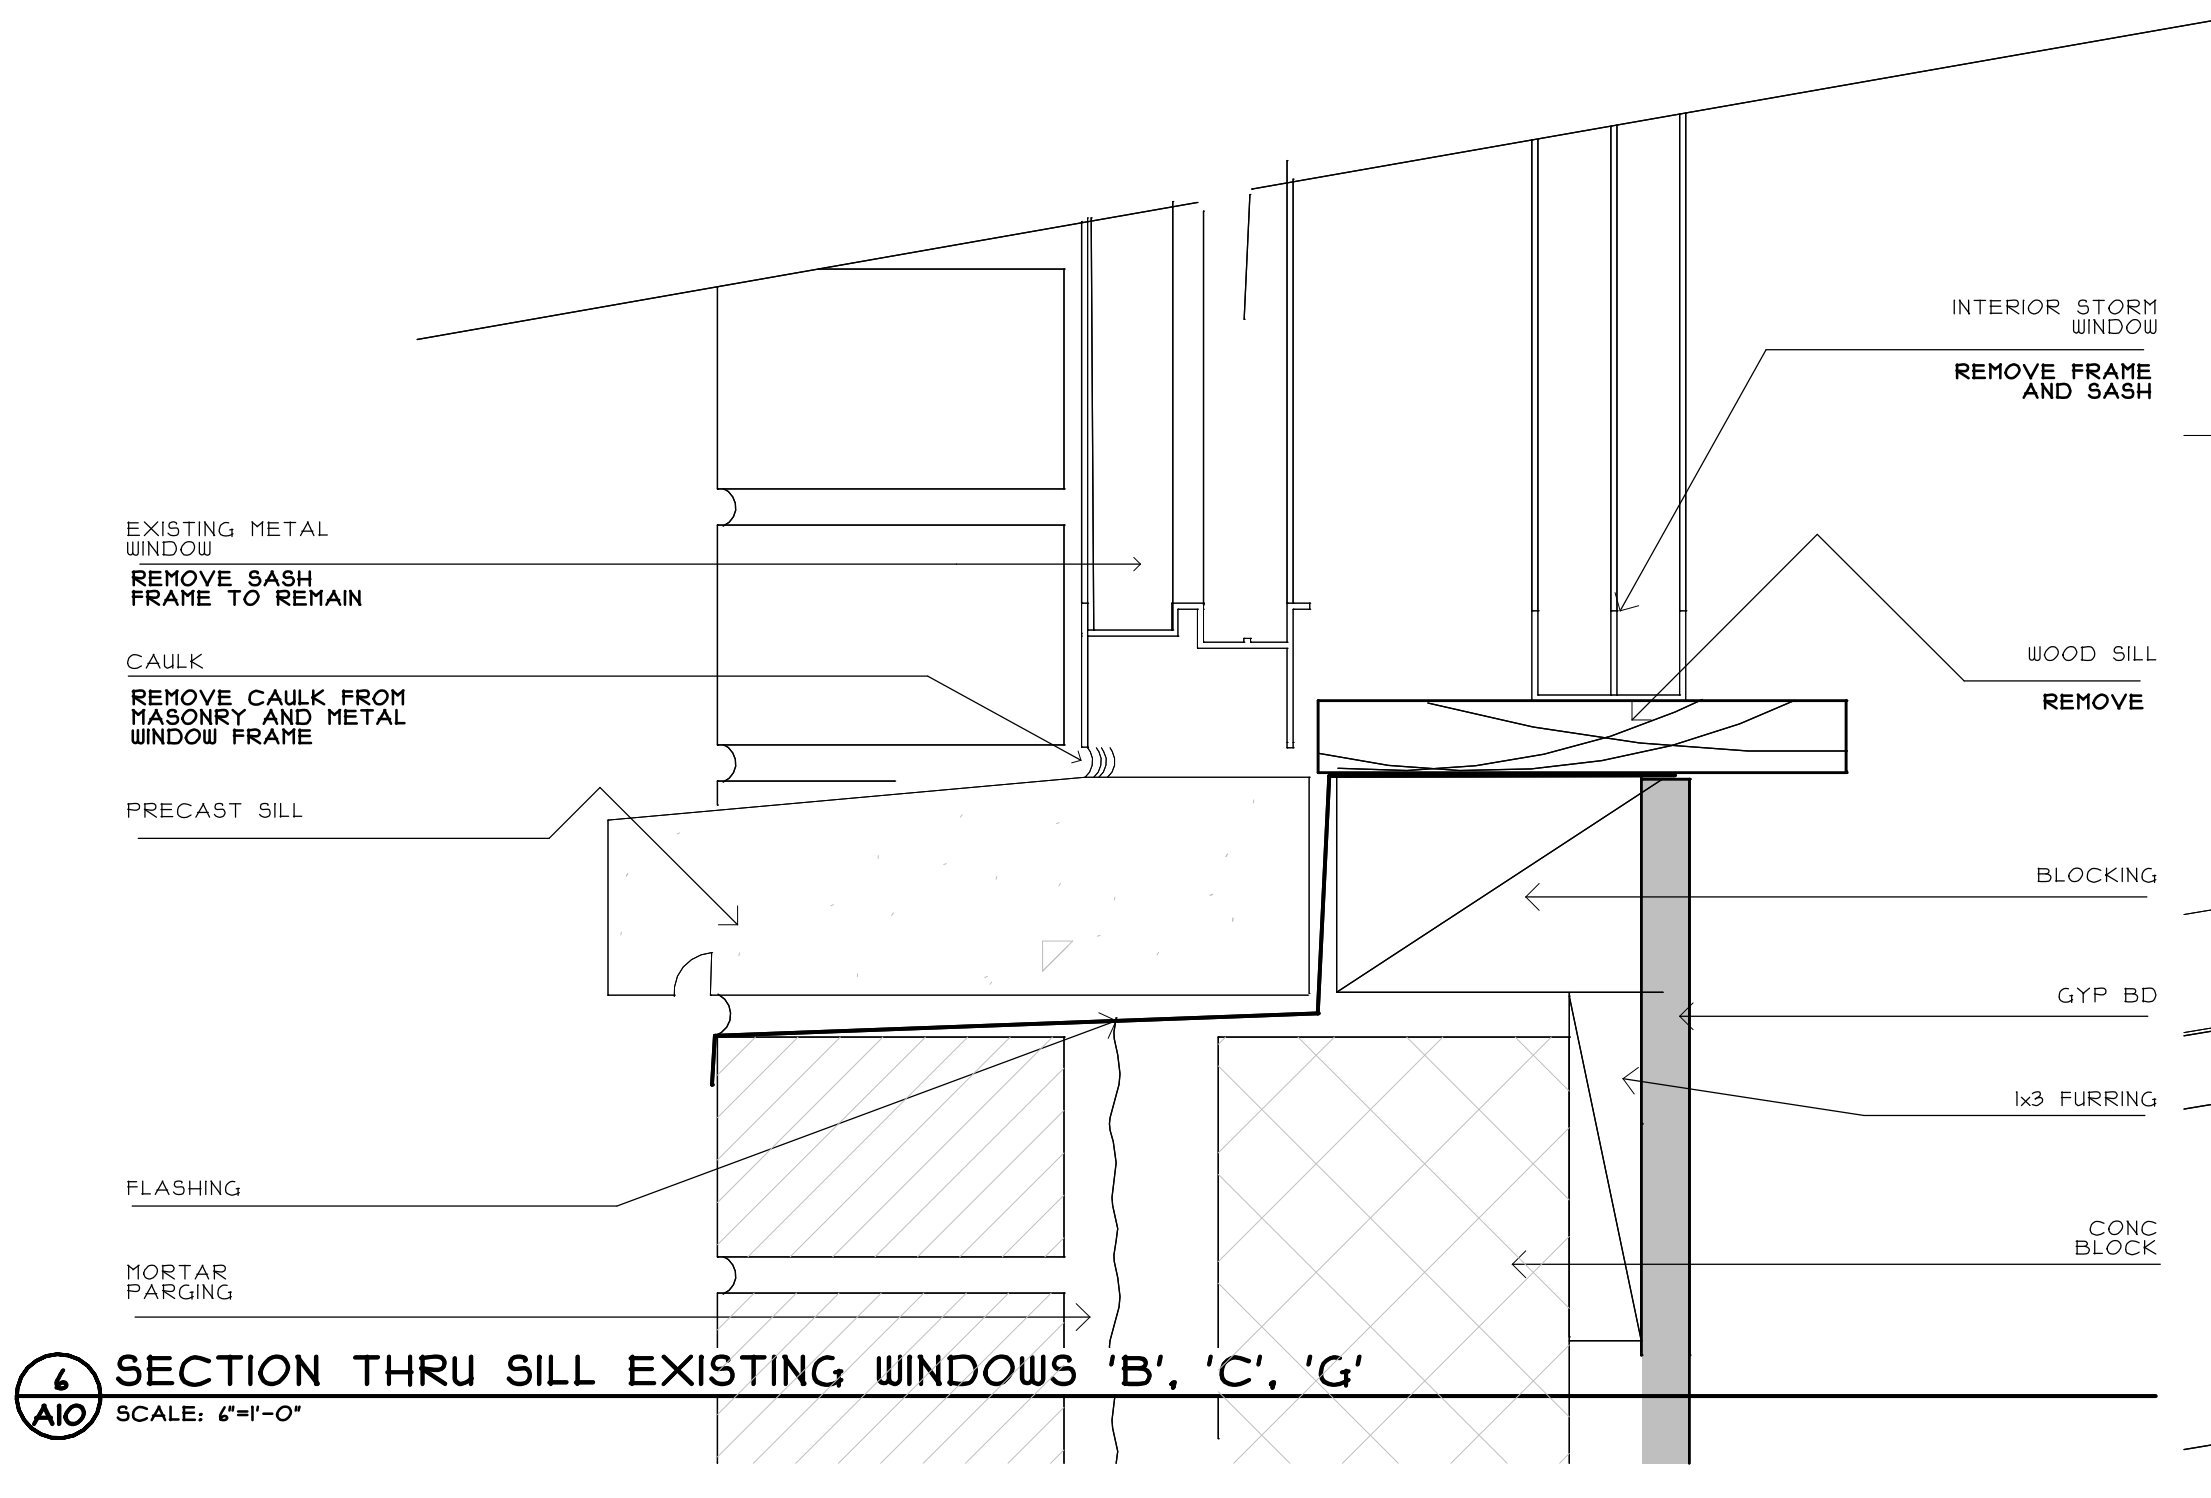


**6** SECTION THRU SILL EXISTING WINDOWS 'B', 'C', 'G'  
 A10 SCALE: 1/4"=0"

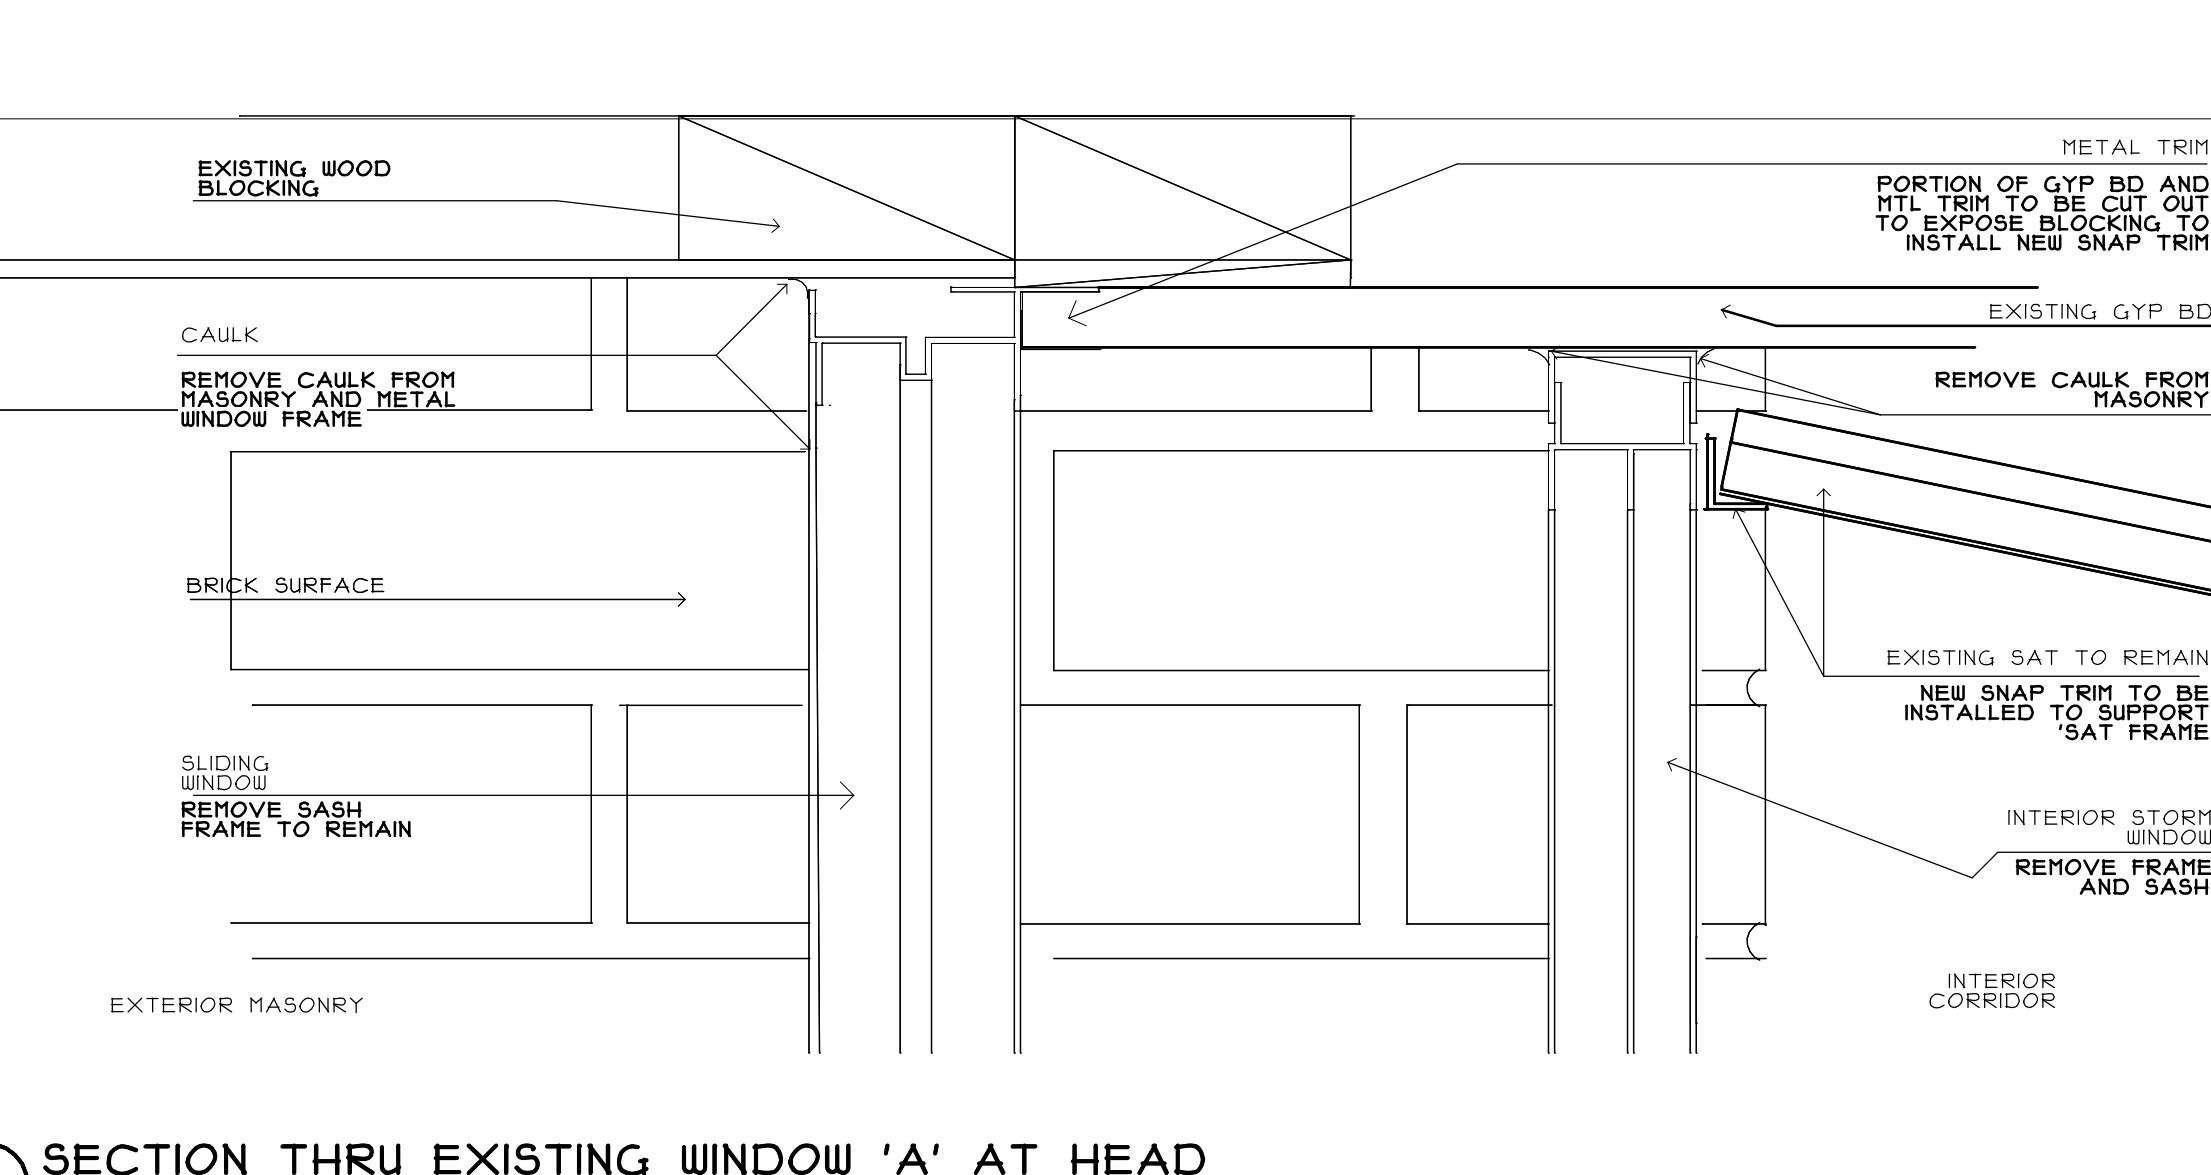

**1** SECTION THRU EXISTING WINDOW 'A' AT HEAD  
 A10 SCALE: 1/4"=0"

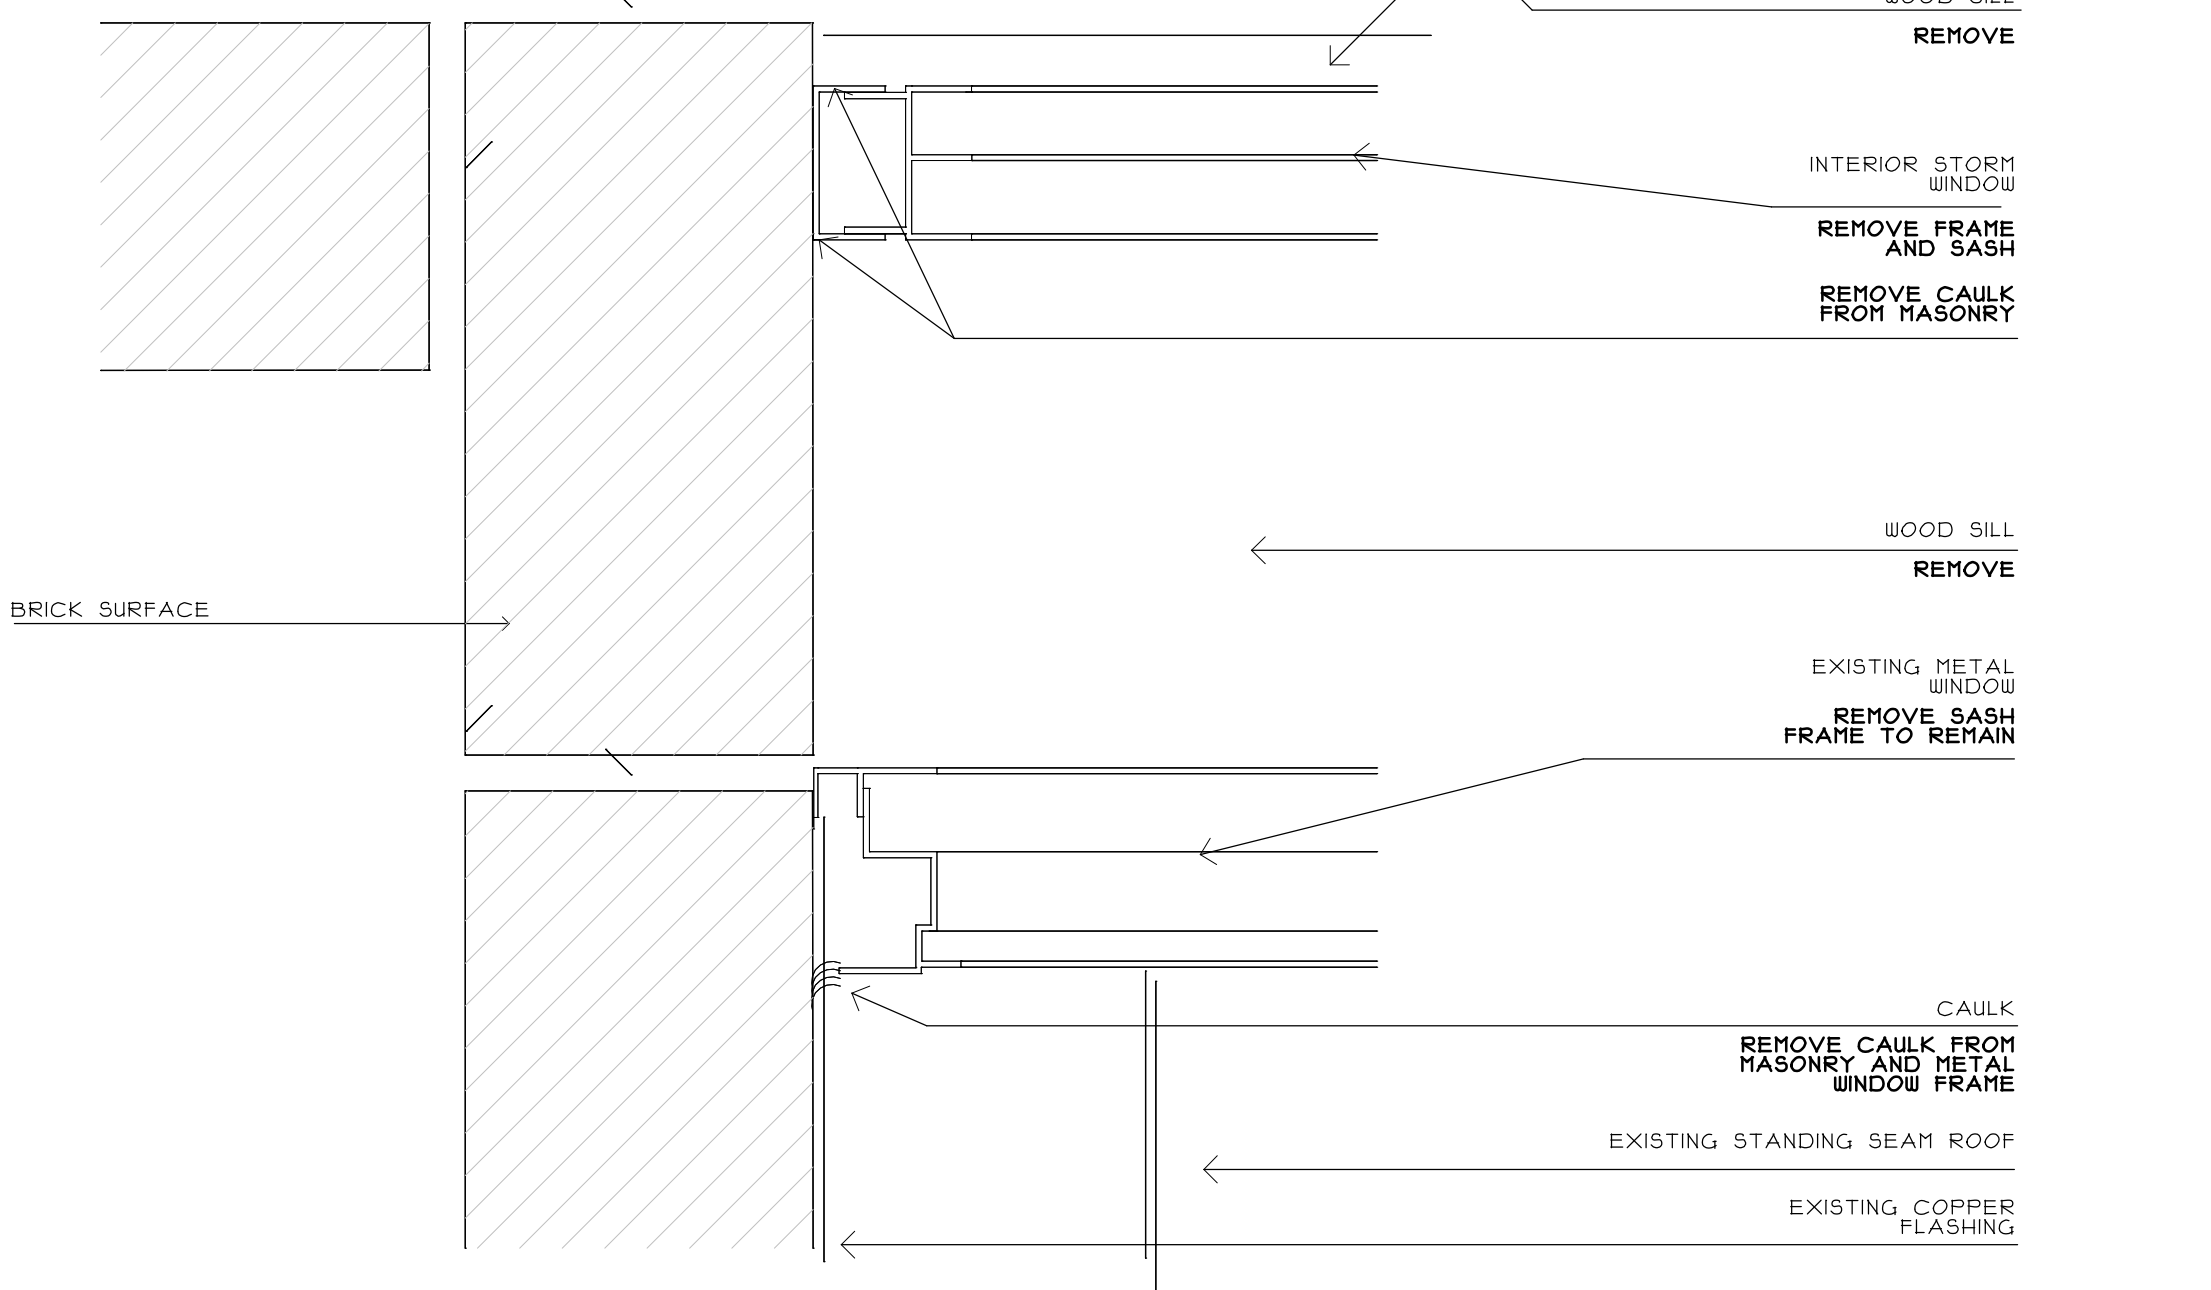


**2** SECTION THRU EXISTING WINDOW 'A' AT JAMB  
 A10 SCALE: 1/4"=0"

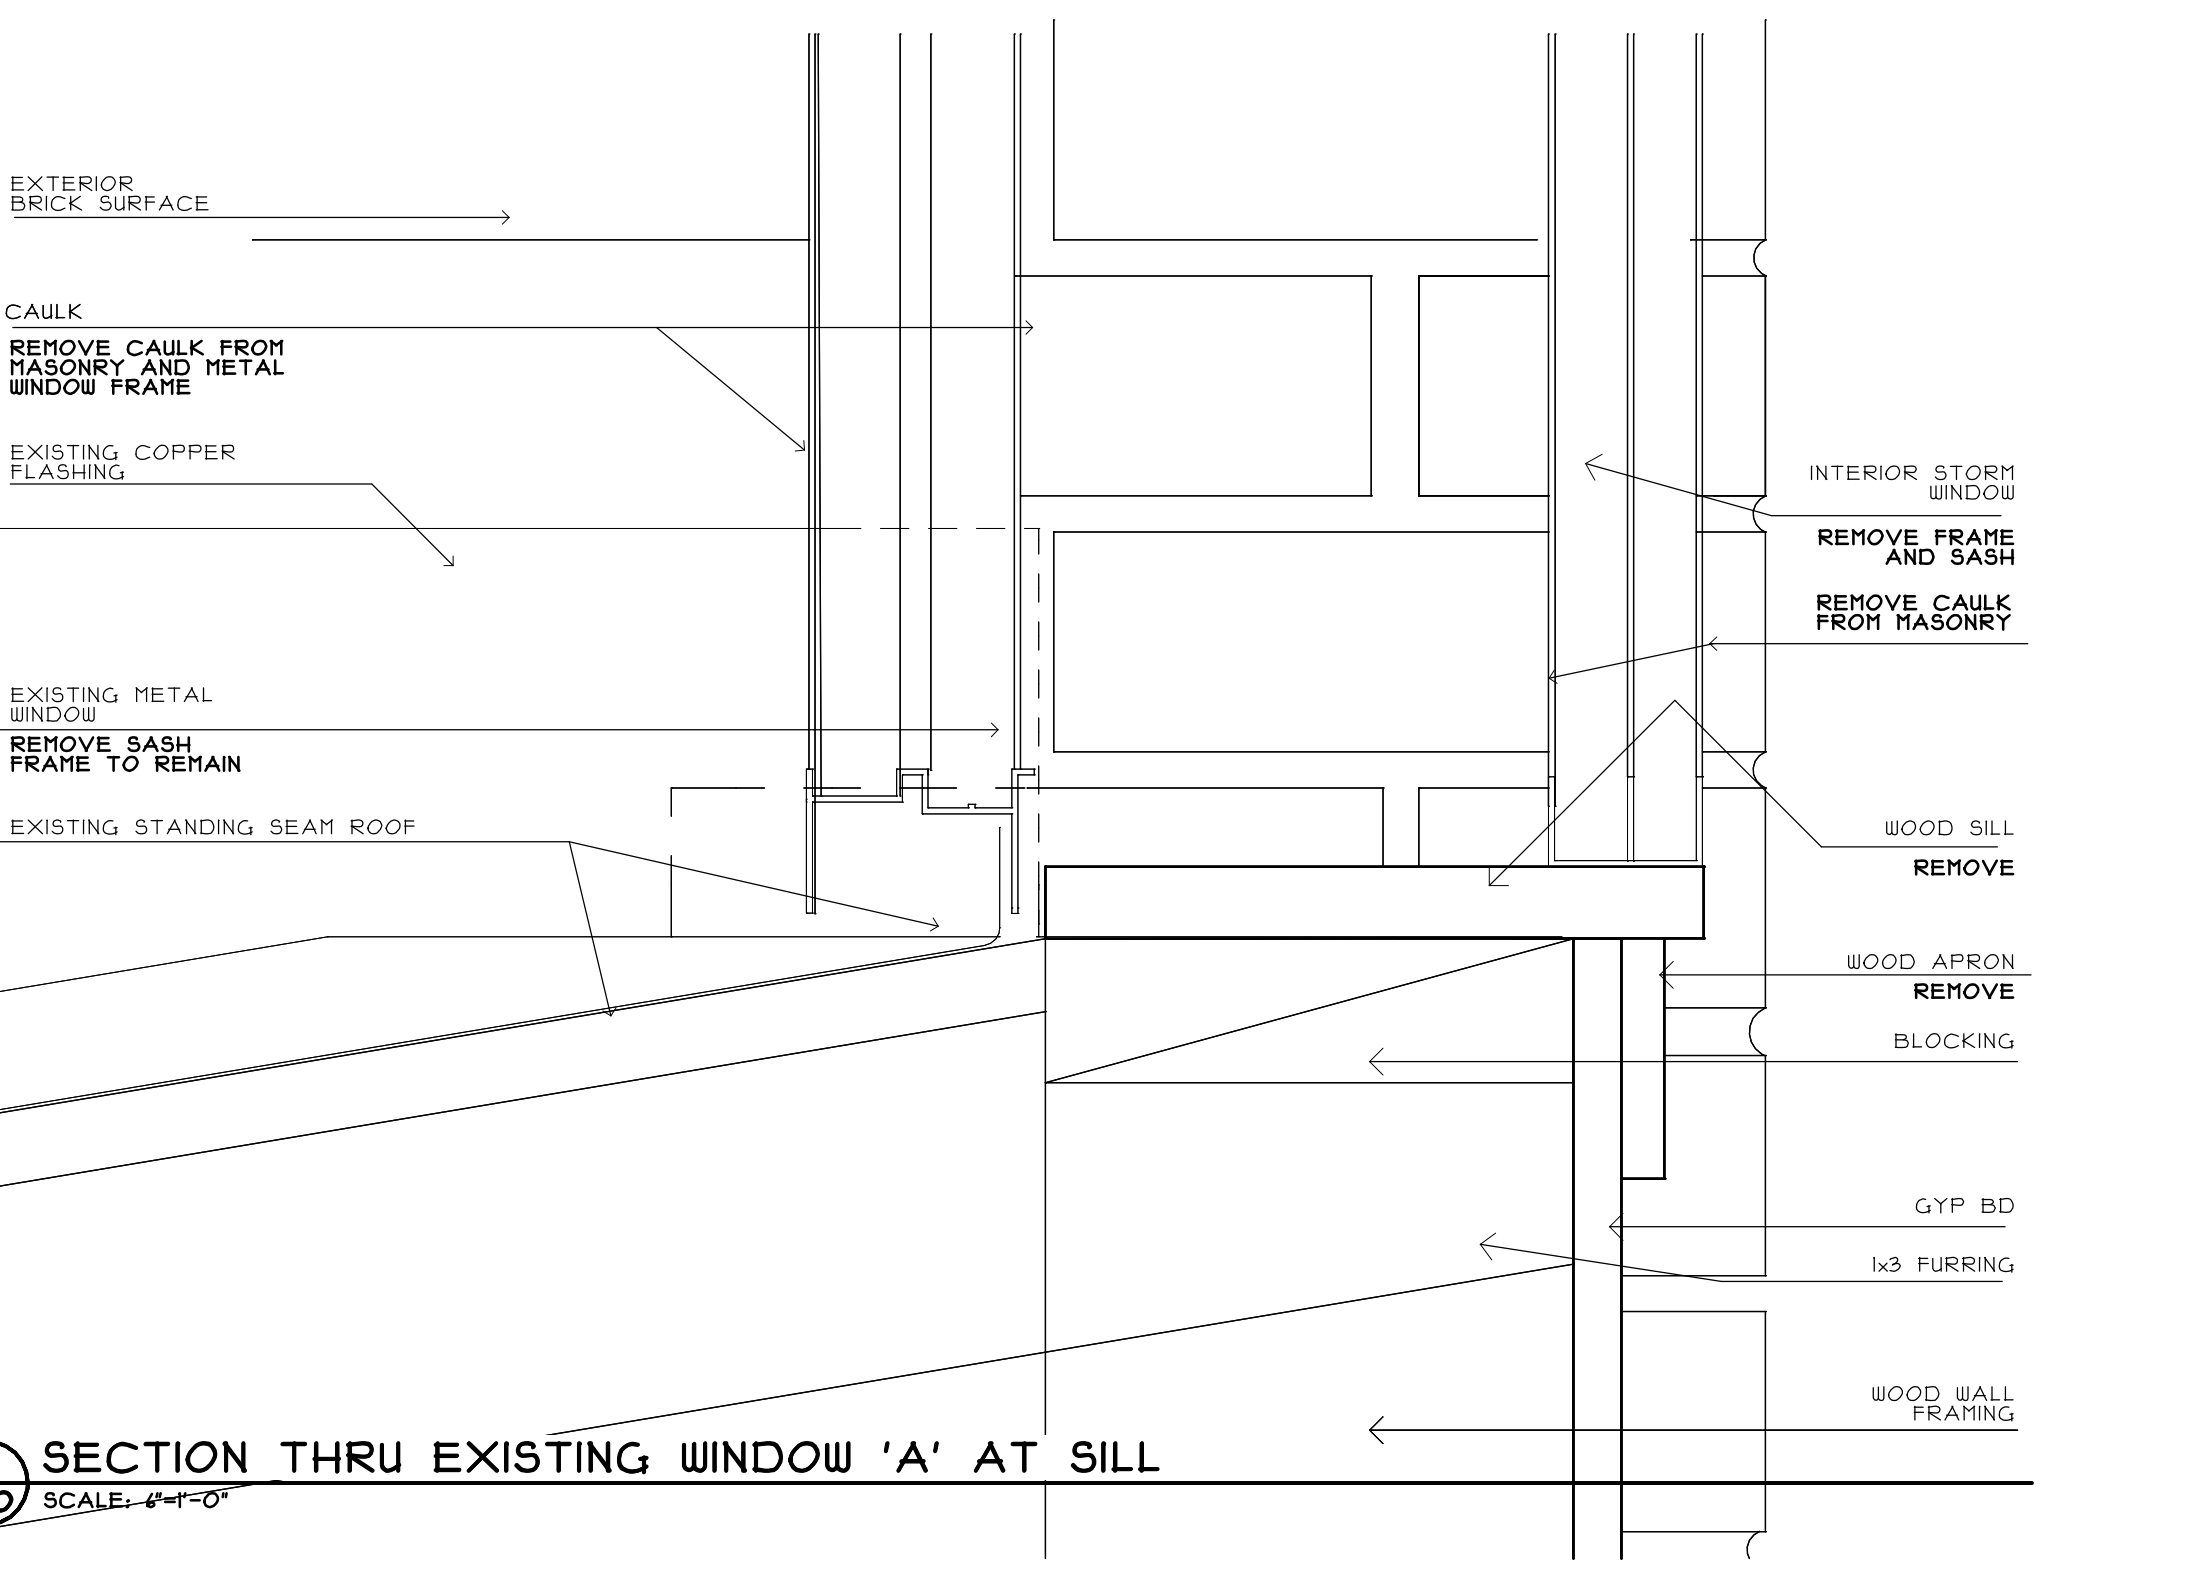

**3** SECTION THRU EXISTING WINDOW 'A' AT SILL  
 A10 SCALE: 1/4"=0"

GTA.2 architects  
 222 ST JOHN STREET  
 TOWER X  
 portland, maine 04102  
 207-771-5461

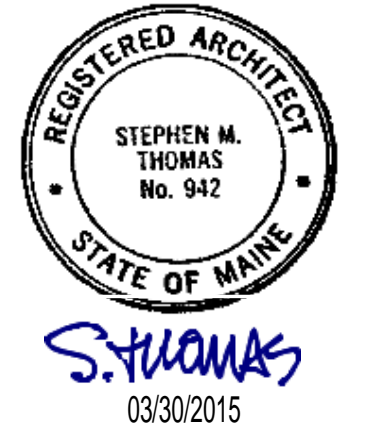

**ISSUED**

revisions

date  
 MARCH, 2015

sheet title  
**DETAILS  
 EXISTING WINDOWS  
 'A', 'B', 'C', 'D', 'G'**

scale  
 AS NOTED

drawn by  
 SMT

project number  
 1315

sheet number  
**A 10**