




5 HEAD DETAIL AT FIXED UNIT 'D'
SCALE: 1/4"=1'-0"

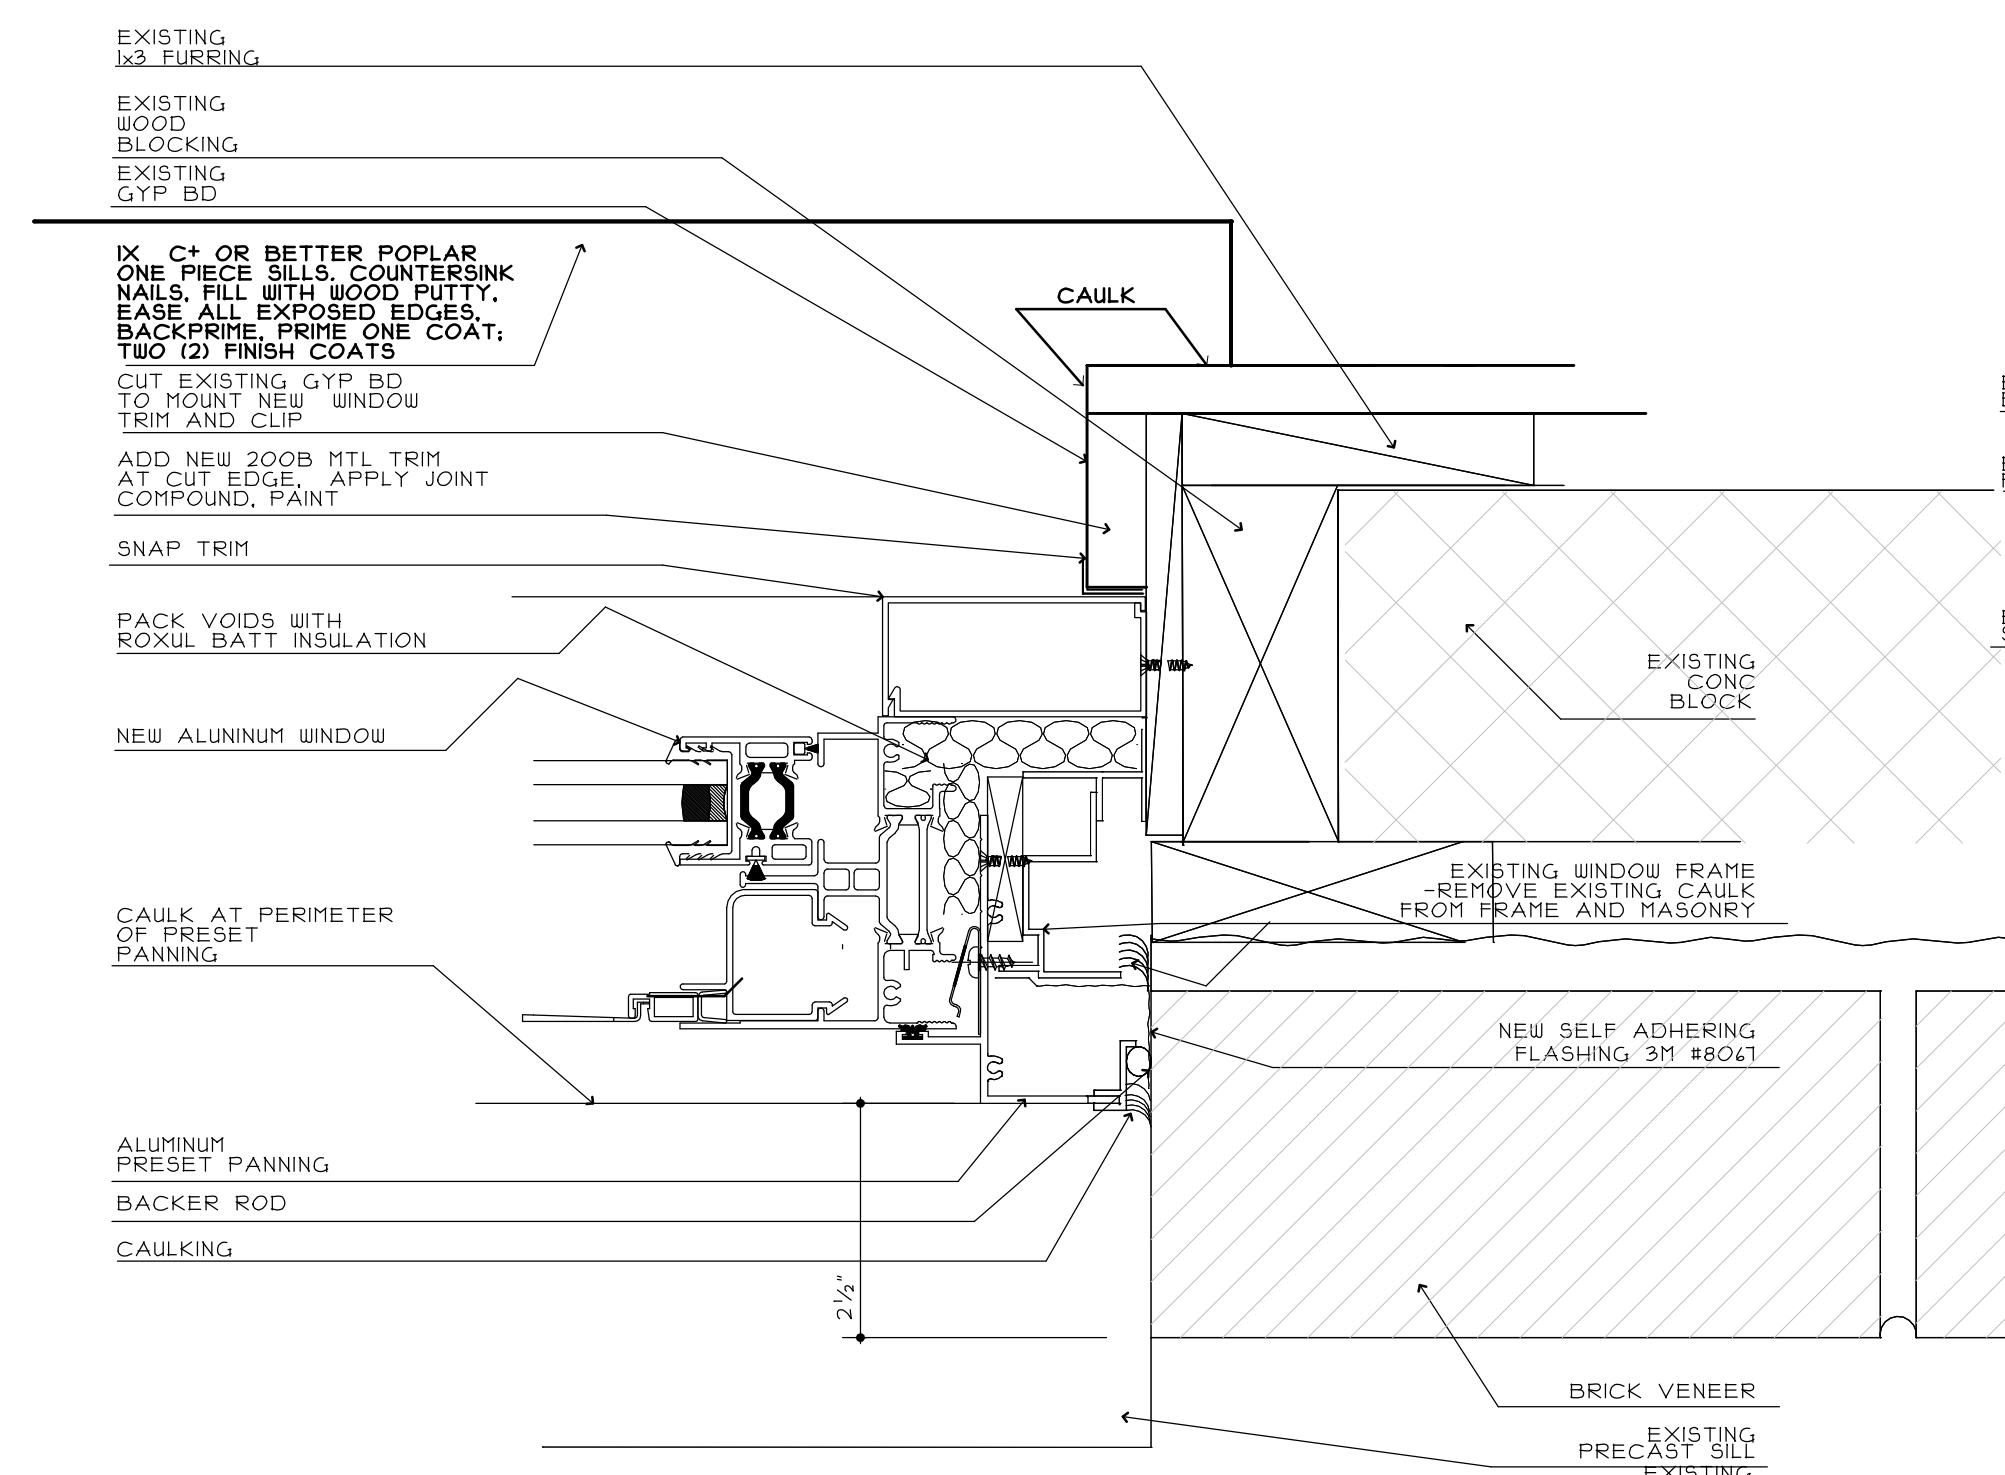


4 JAMB DETAIL AT HUNG WINDOW 'B', 'C', 'G'
SCALE: 1/4"=1'-0"

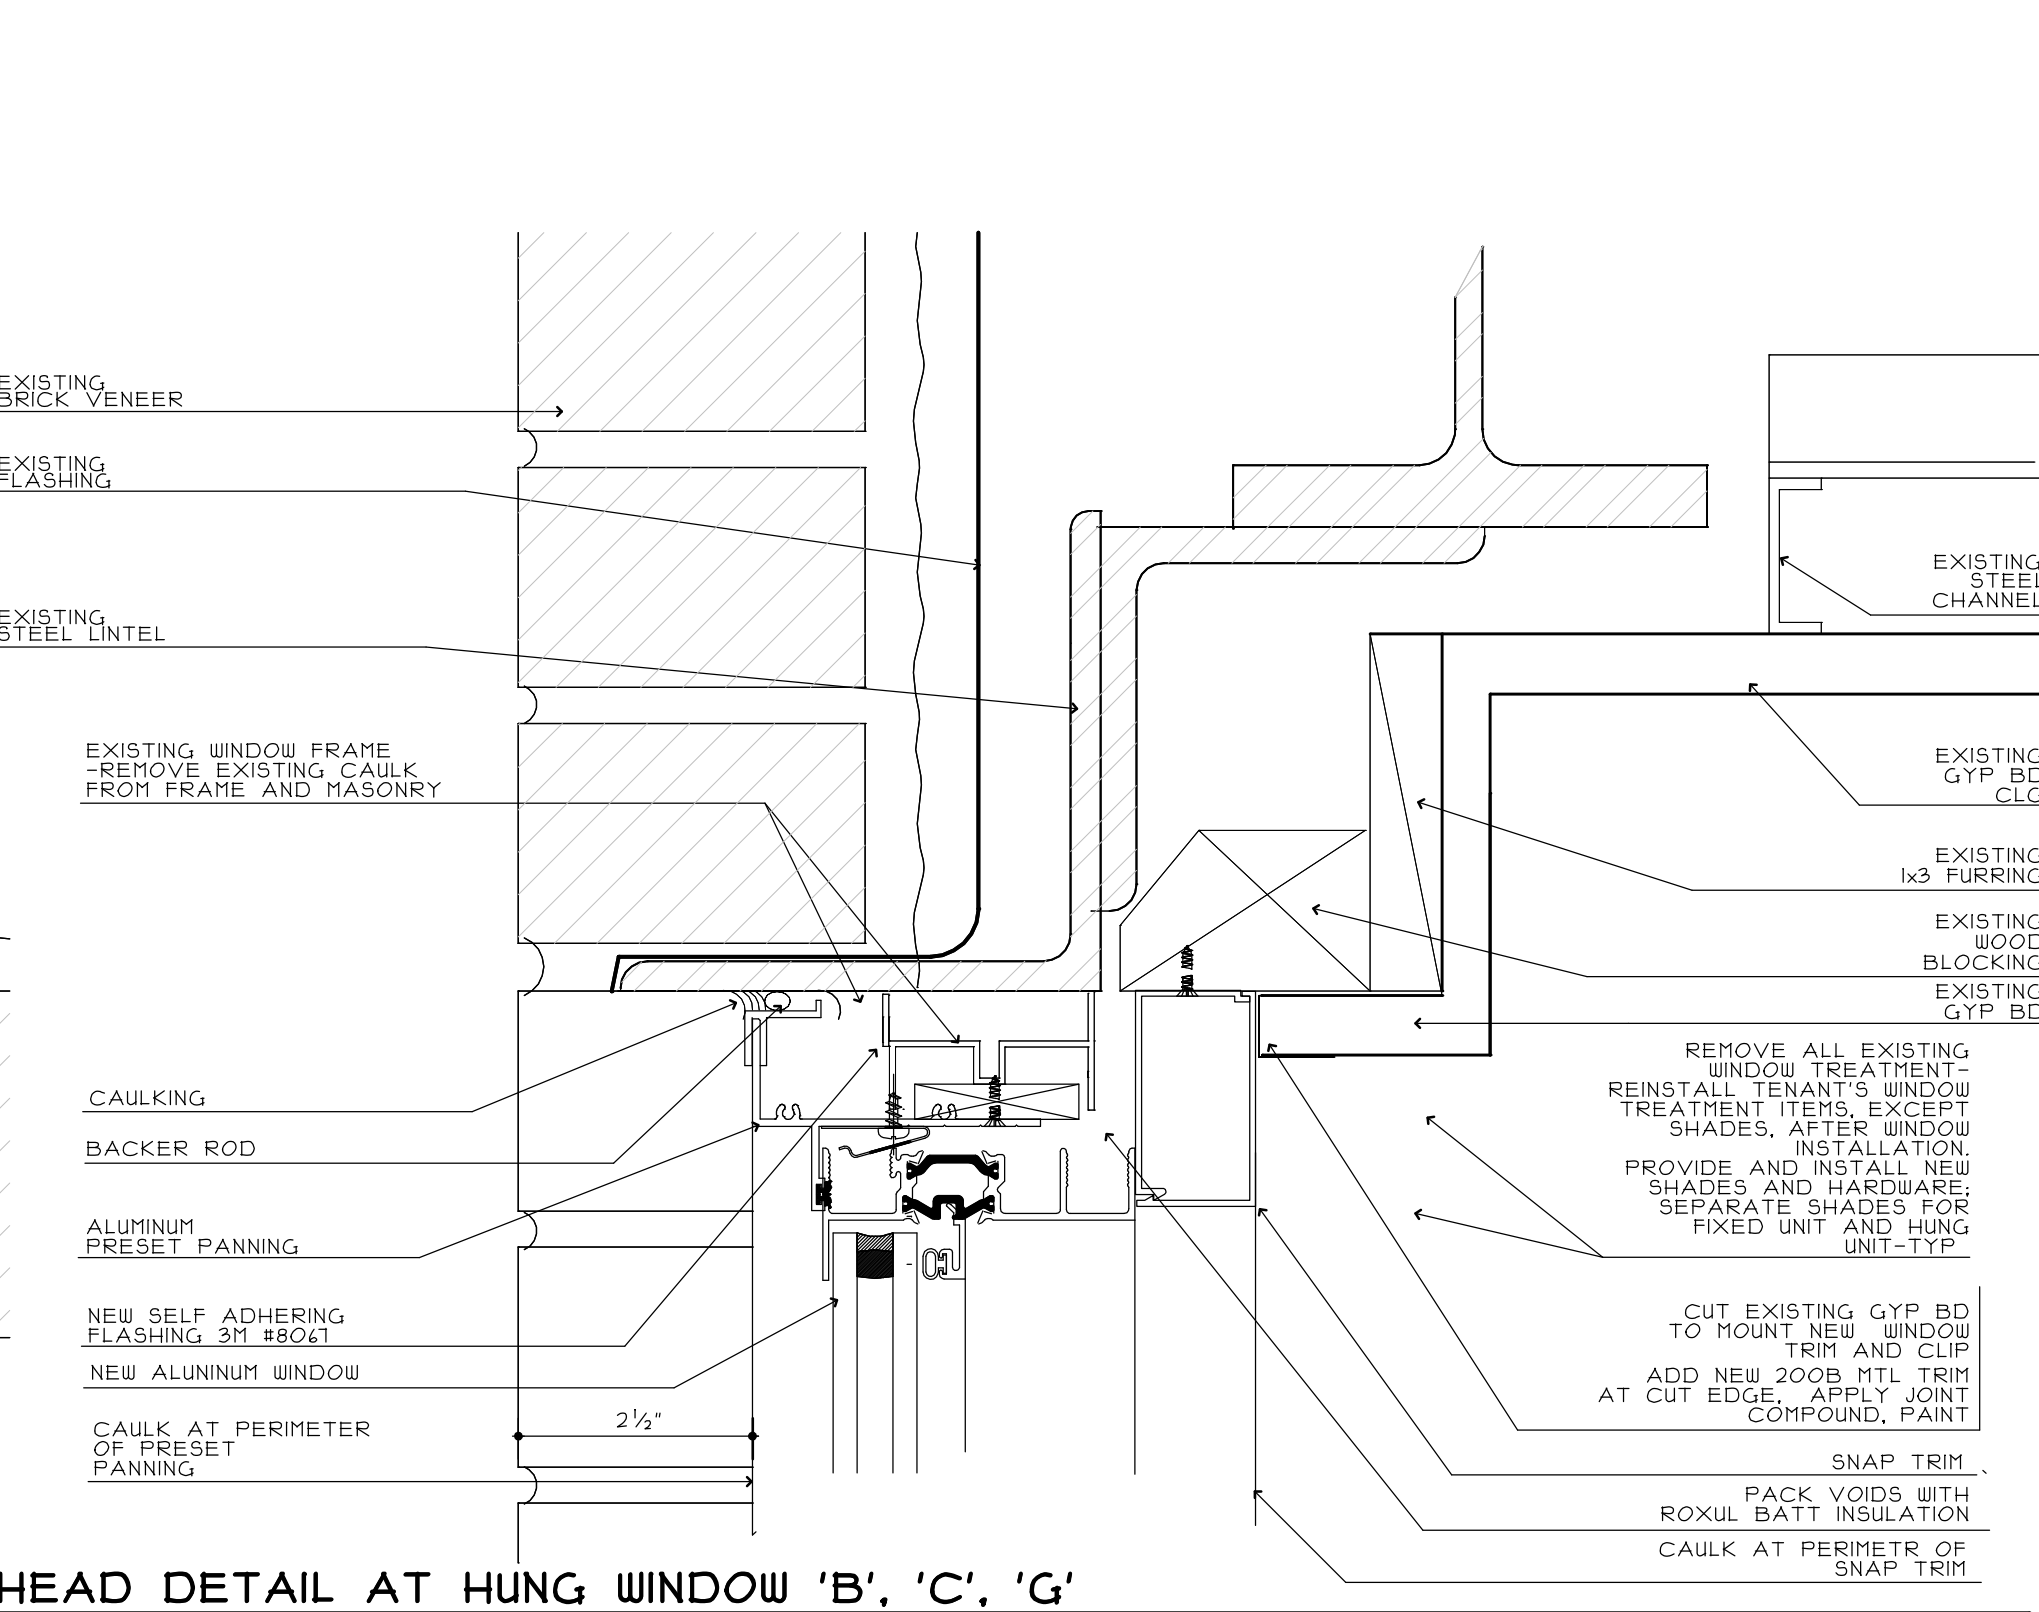


1 HEAD DETAIL AT HUNG WINDOW 'B', 'C', 'G'
SCALE: 1/4"=1'-0"

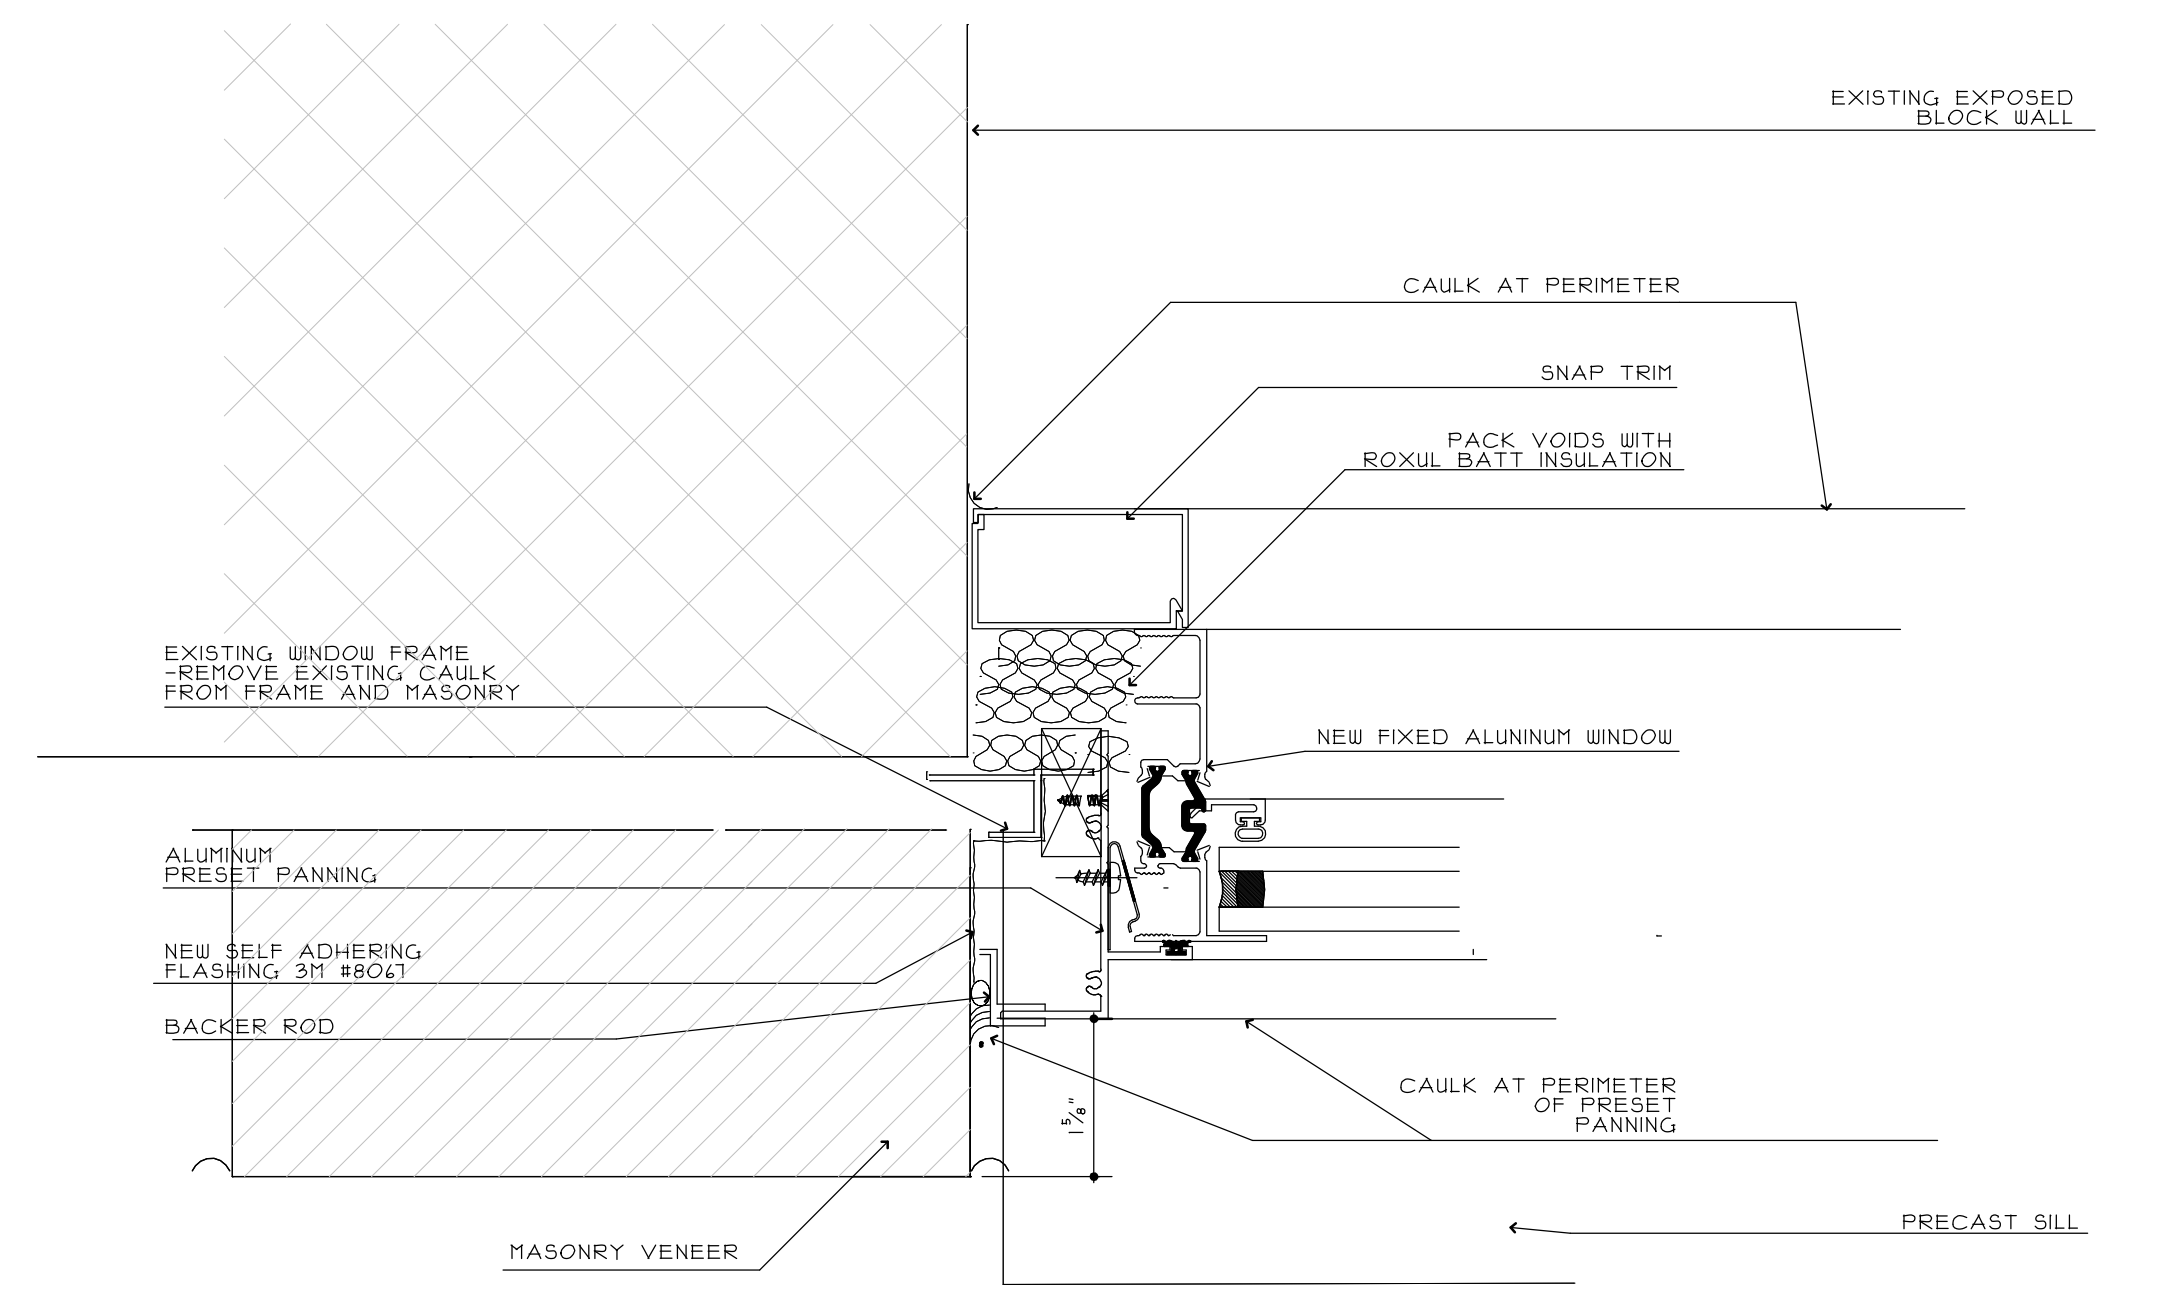


6 JAMB DETAIL AT FIXED UNIT 'D'
SCALE: 1/4"=1'-0"

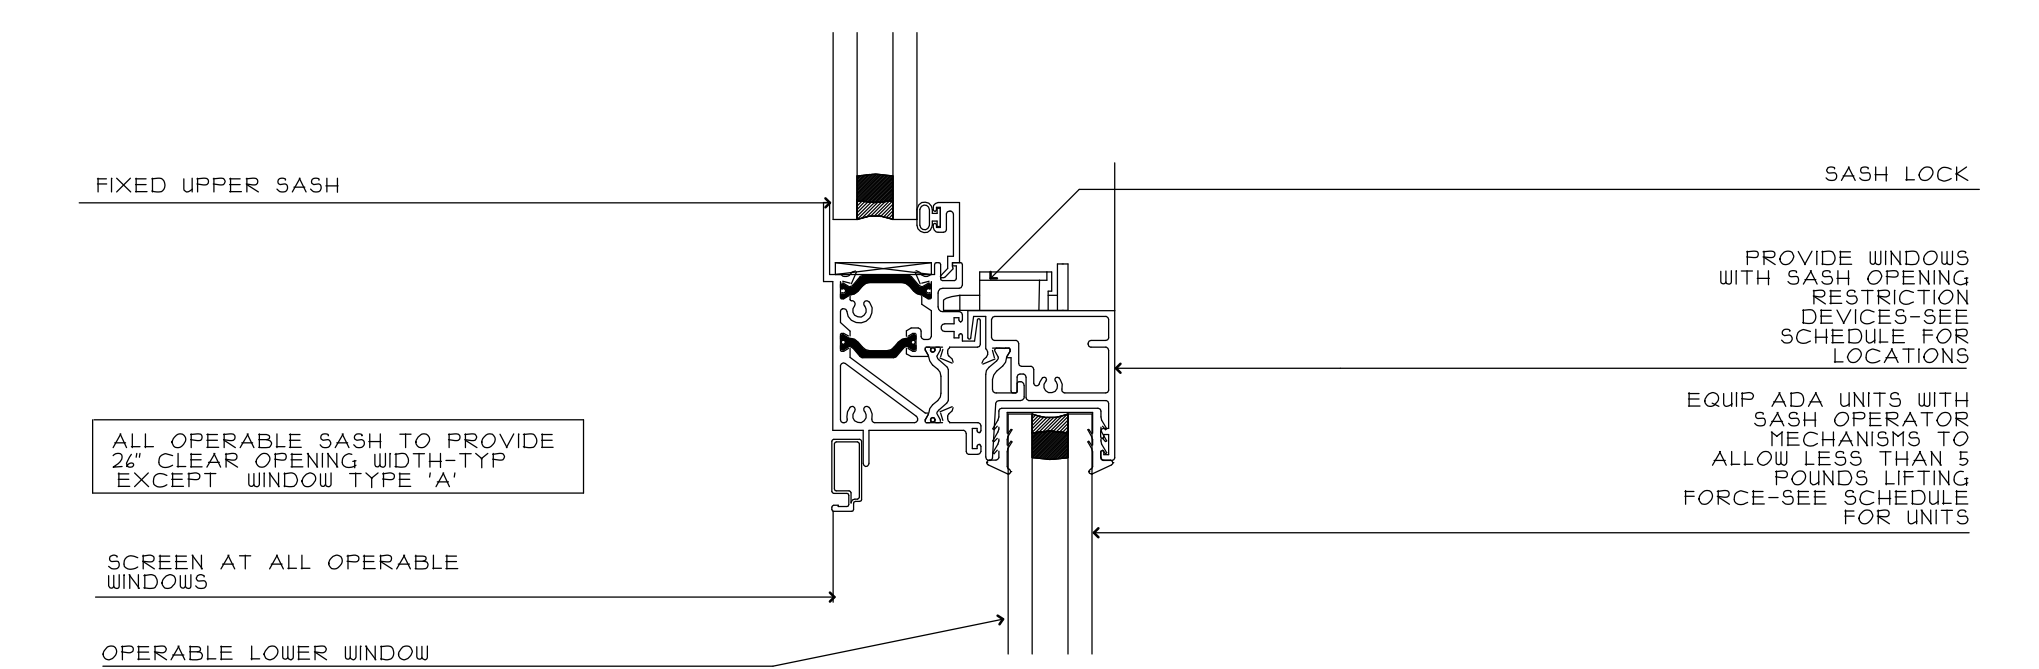

2 MEETING RAIL DETAIL AT HUNG WINDOW 'B', 'C', 'G'
SCALE: 1/4"=1'-0"

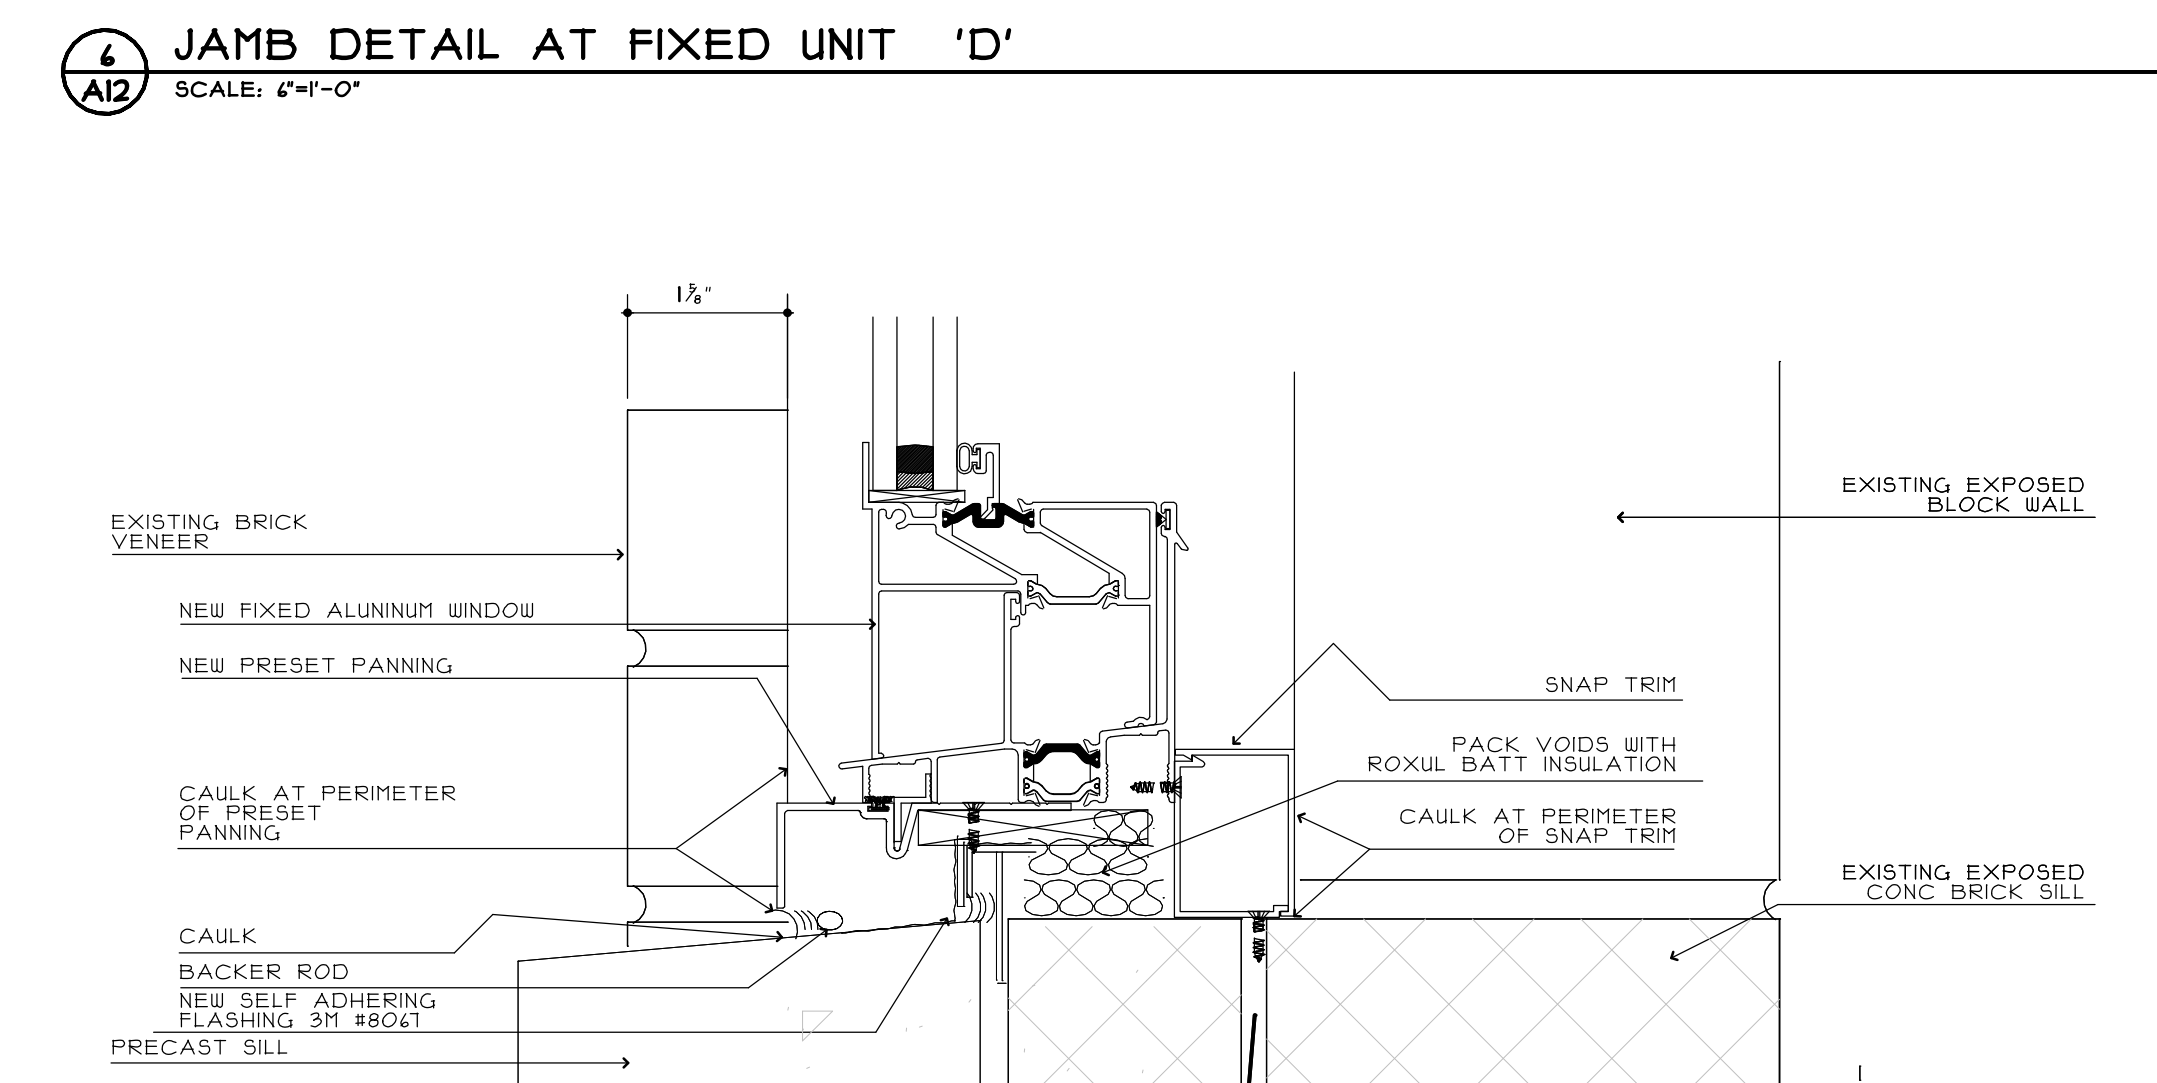

7 SILL DETAIL AT FIXED UNIT 'D'
SCALE: 1/4"=1'-0"

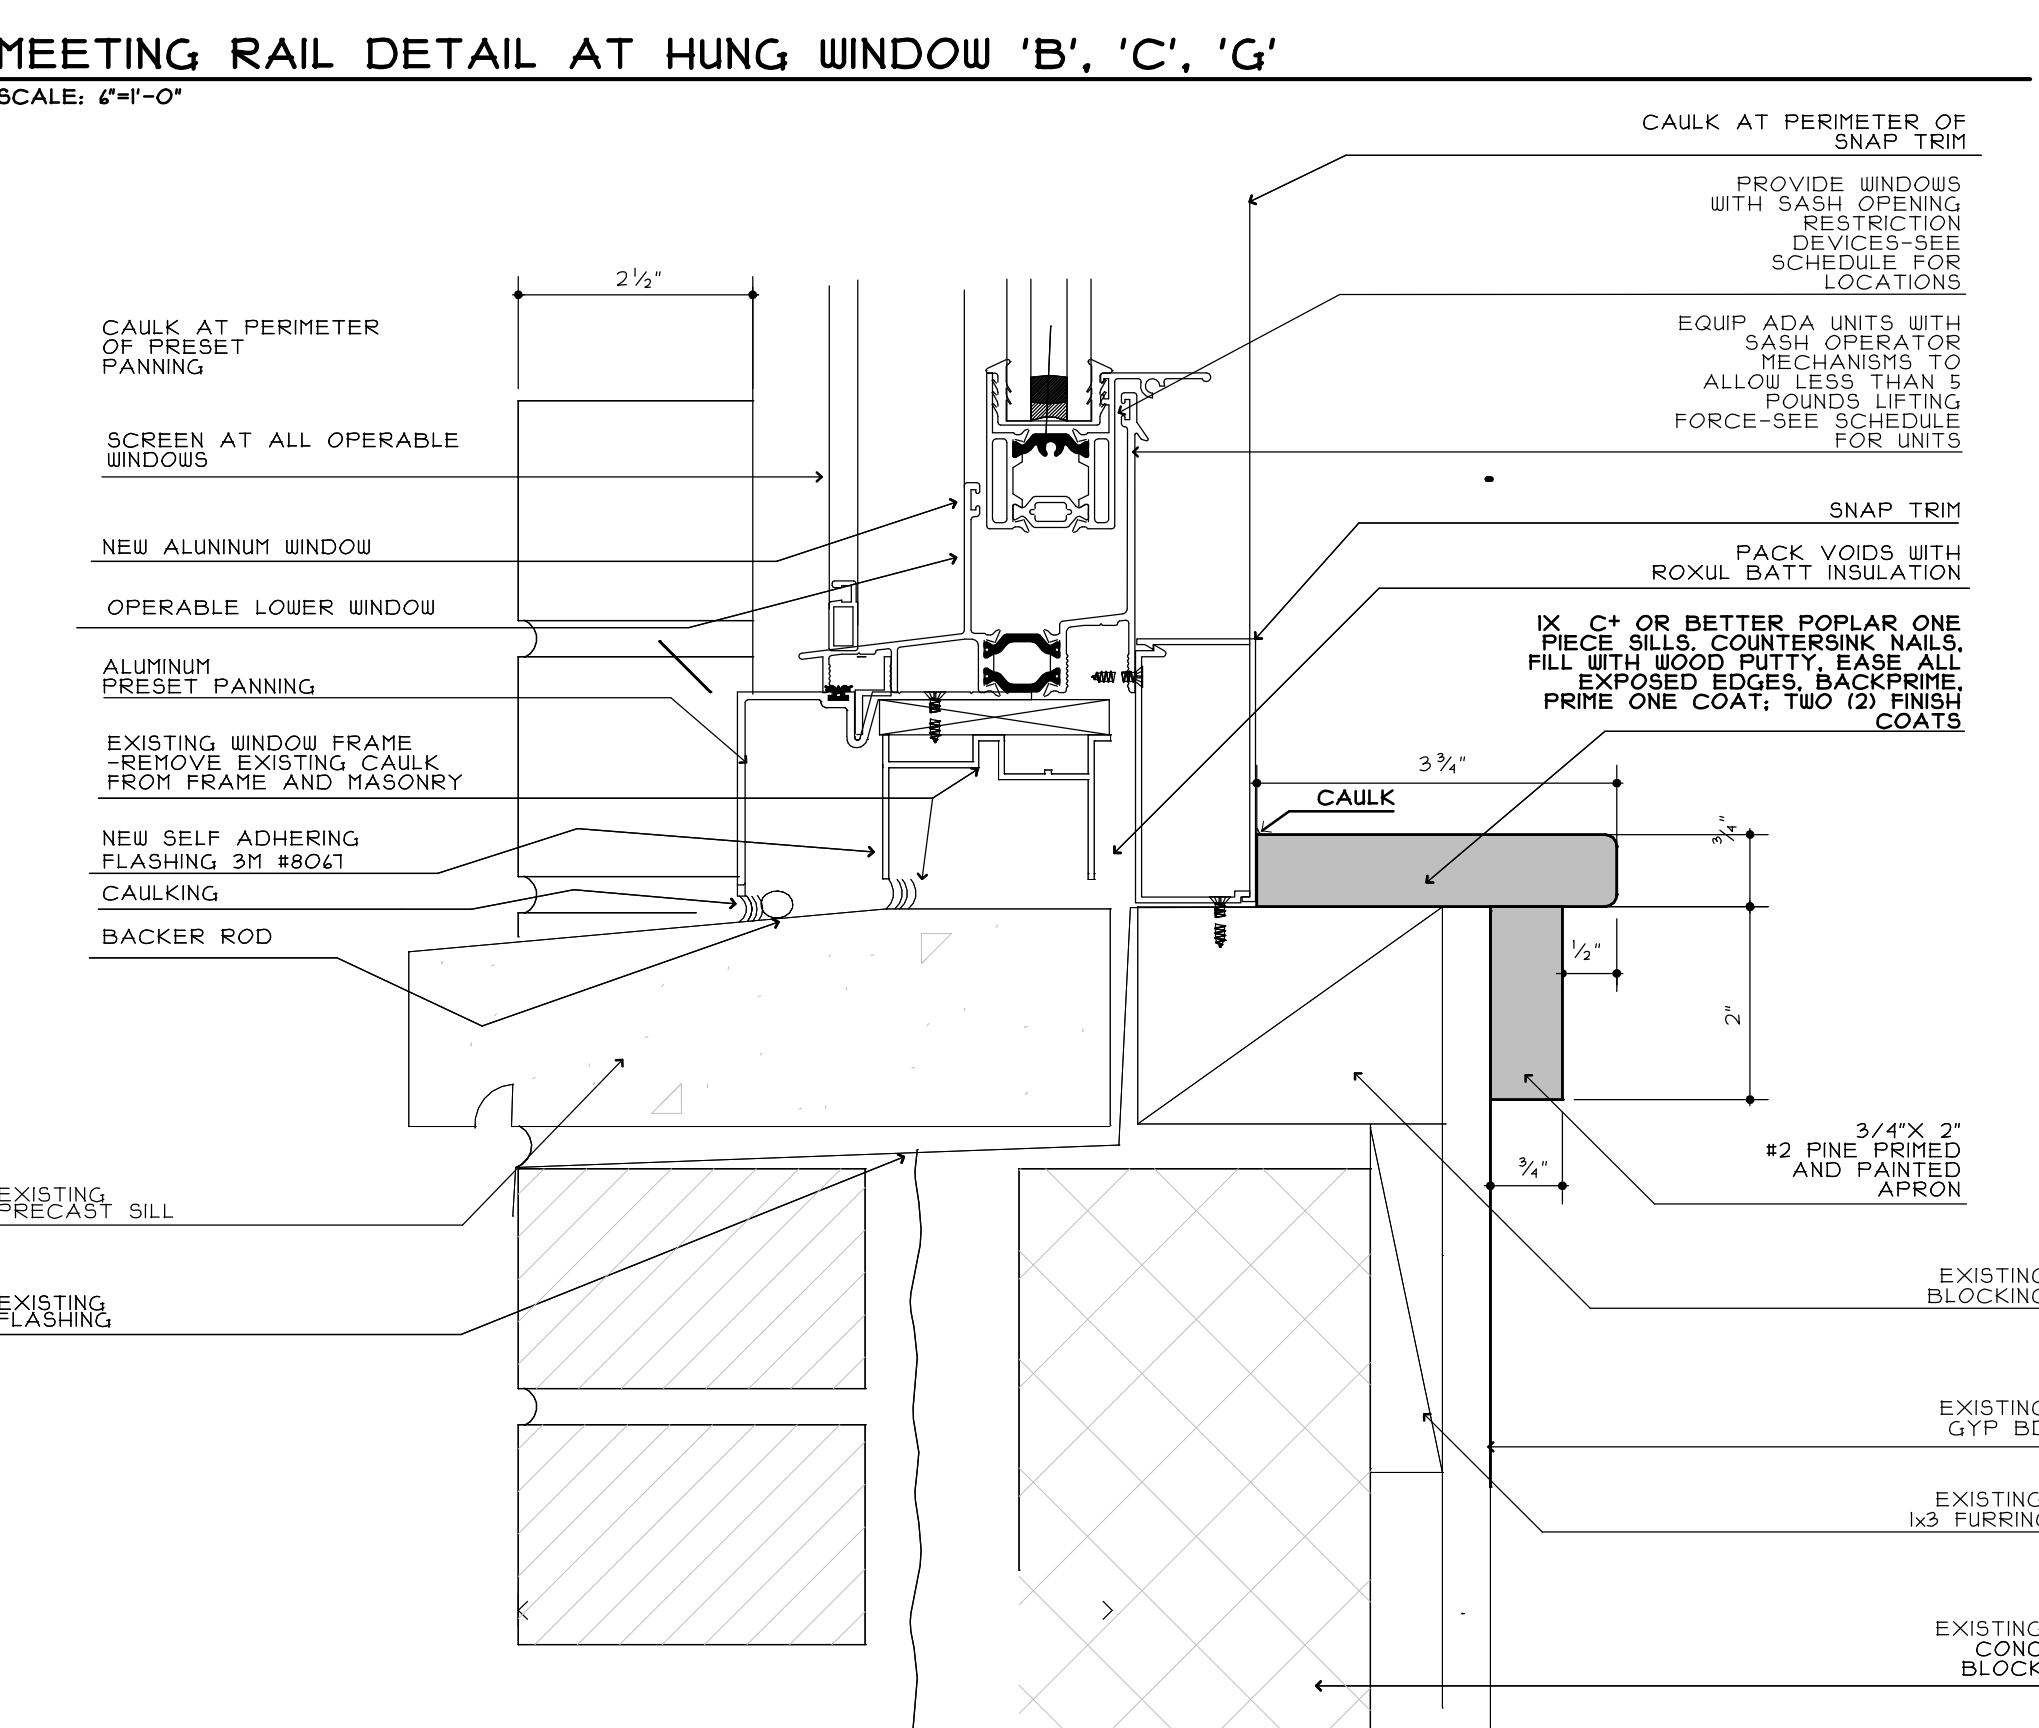


3 SILL DETAIL AT HUNG WINDOW 'B', 'C', 'G'
SCALE: 1/4"=1'-0"

GTA.2 architects

222 ST JOHN STREET
TOWER X

portland, maine 04102

207-771-5461

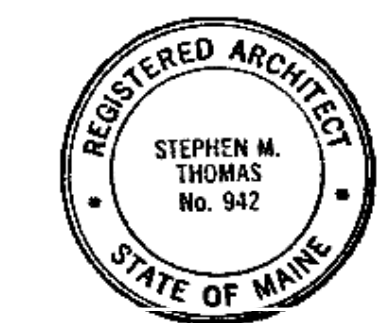

S. THOMAS
03/30/2015

ISSUED

revisions

date

MARCH, 2015

sheet title

DETAILS
NEW WINDOWS
'B', 'C', 'G' HUNG
NEW WINDOW
'D' FIXED

scale

AS NOTED

drawn by

SMT

project number

1315

sheet number

A 12