




4 JAMB DETAIL AT MULLIED FIXED/HUNG WINDOW 'B', 'C', 'G'
A13 SCALE: 1/4"=0'

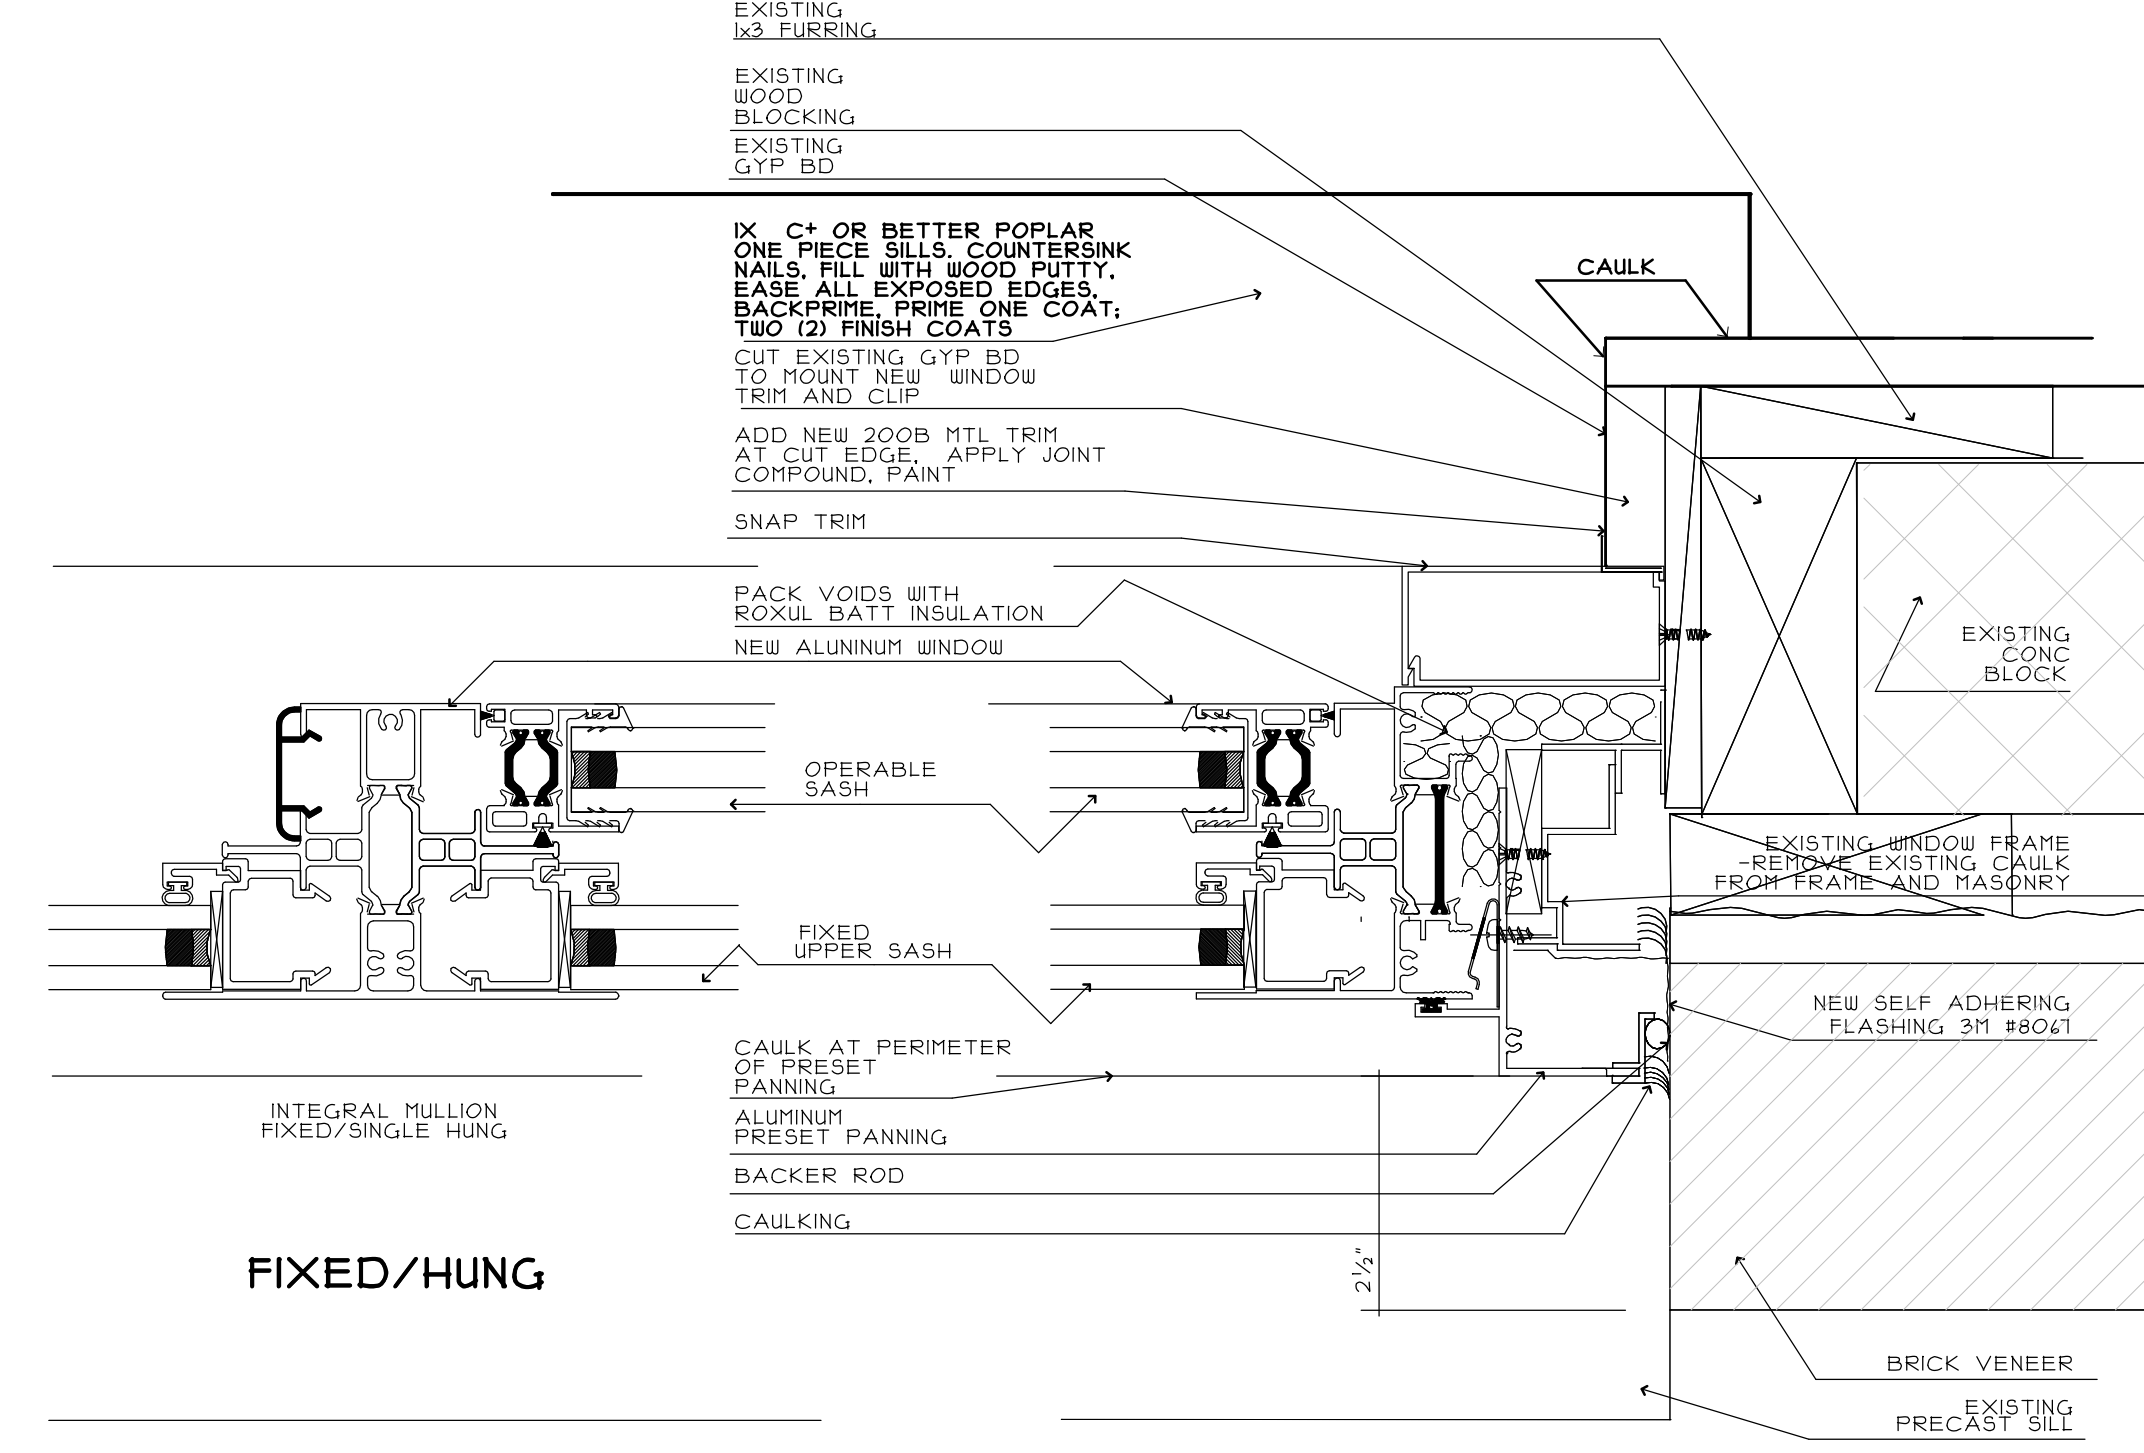

3 JAMB DETAIL AT MULLIED FIXED/HUNG WINDOW 'B', 'C', 'G'
A13 SCALE: 1/4"=0'

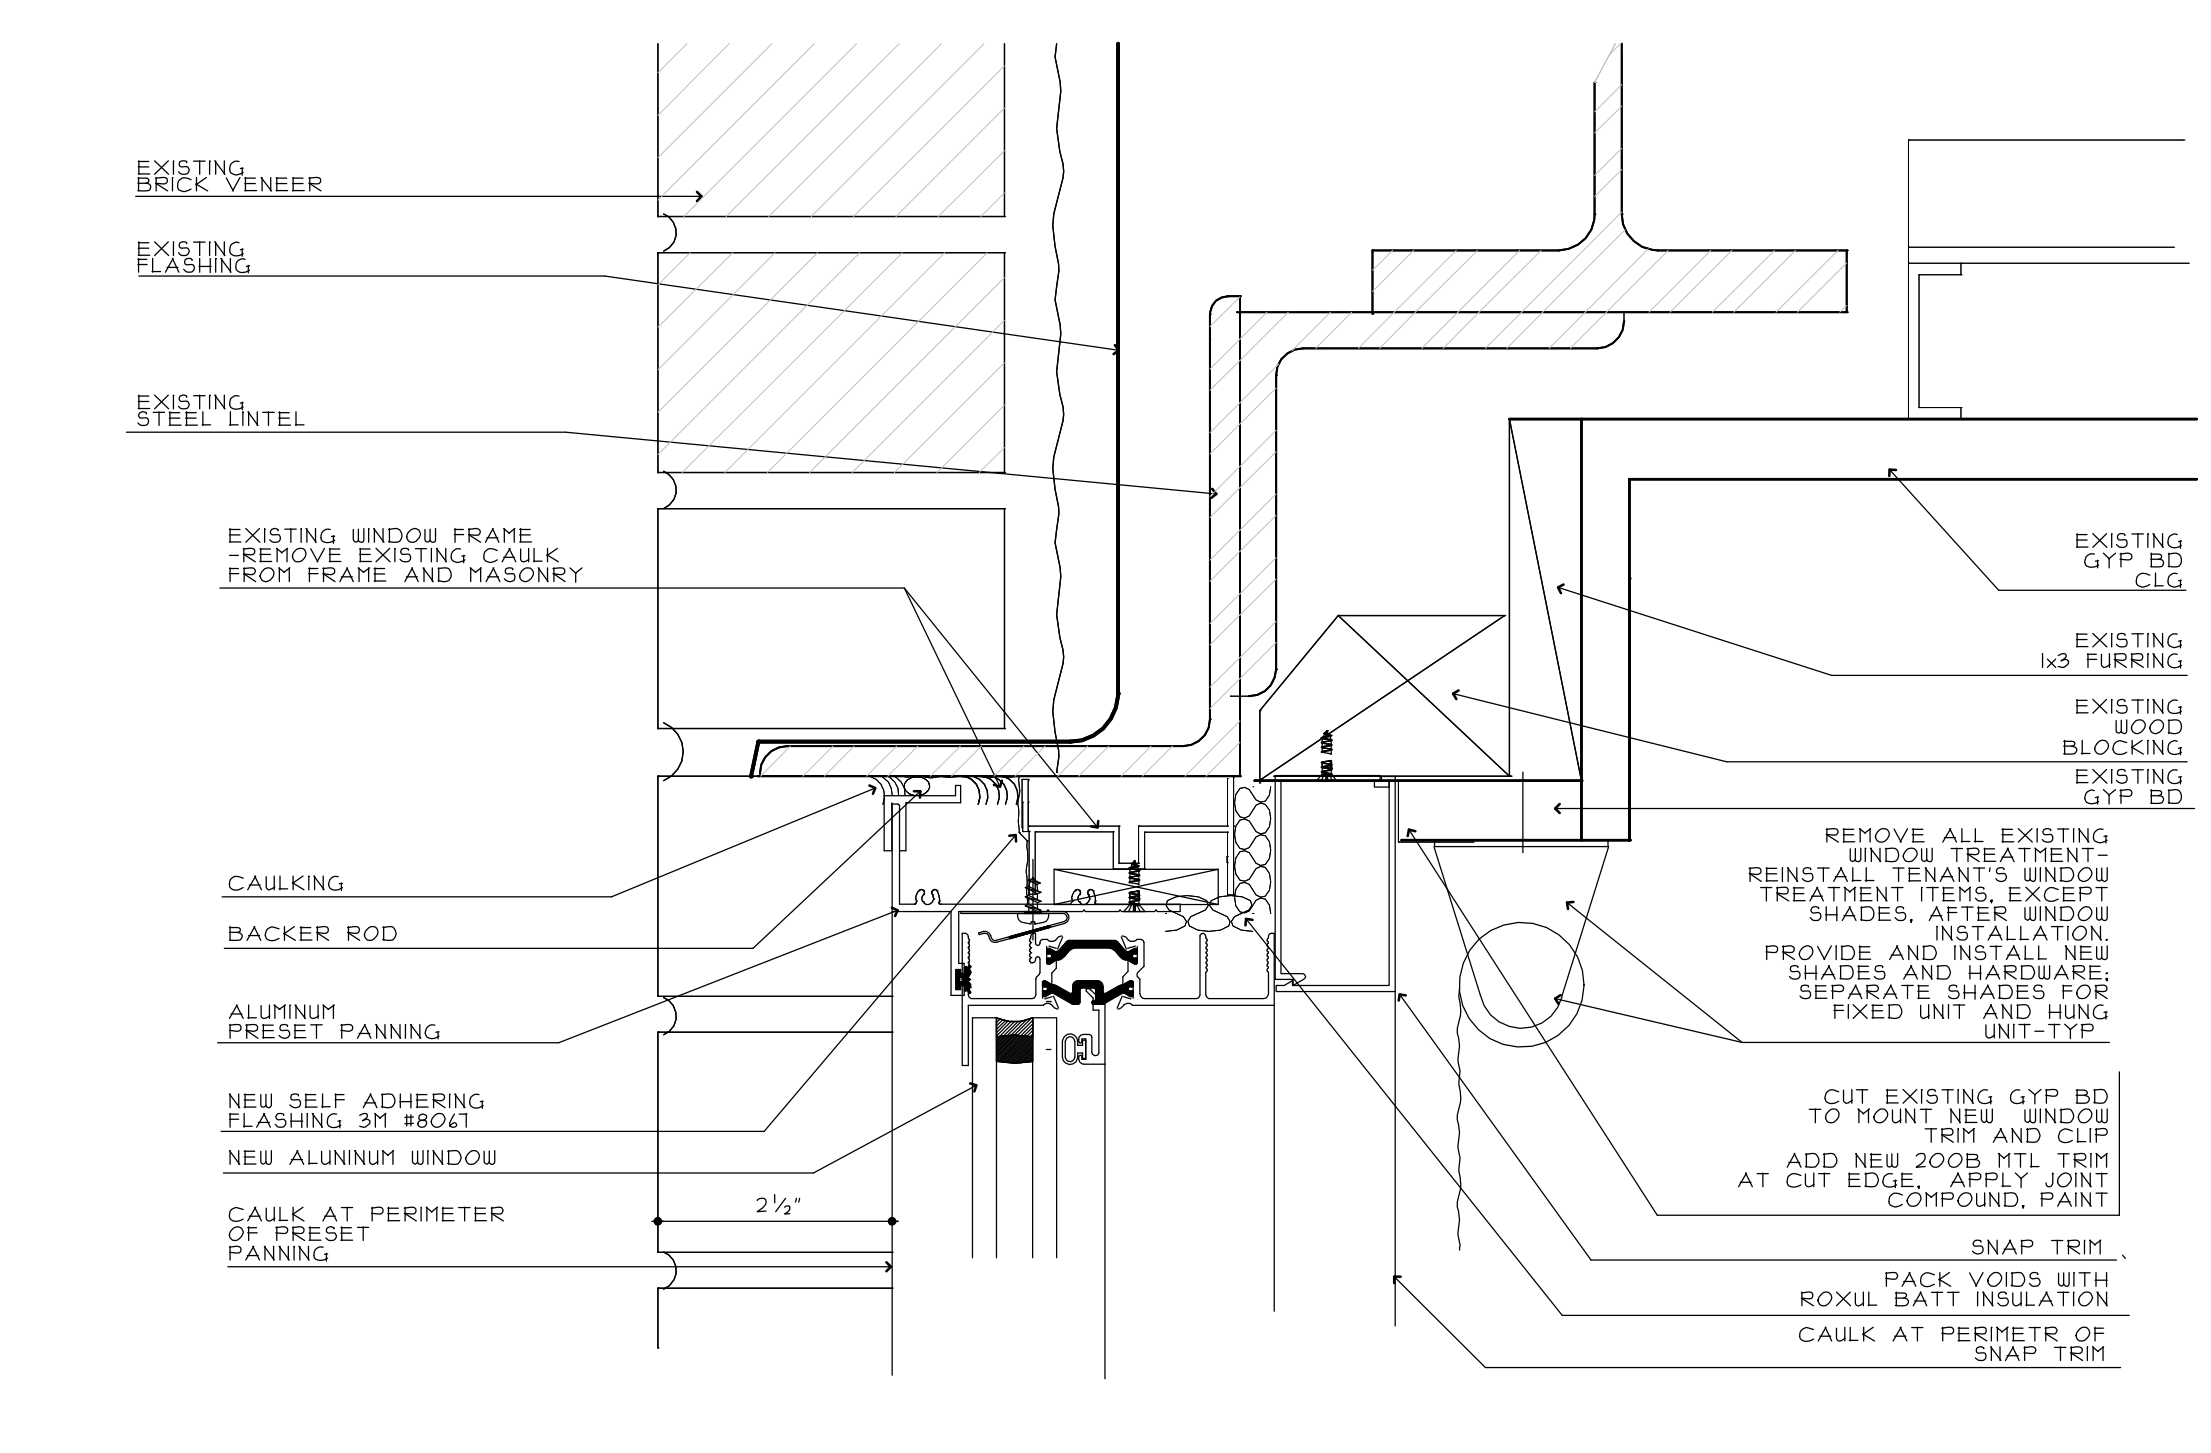

1 HEAD DETAIL AT FIXED WINDOW 'B', 'C', 'G'
A13 SCALE: 1/4"=0'

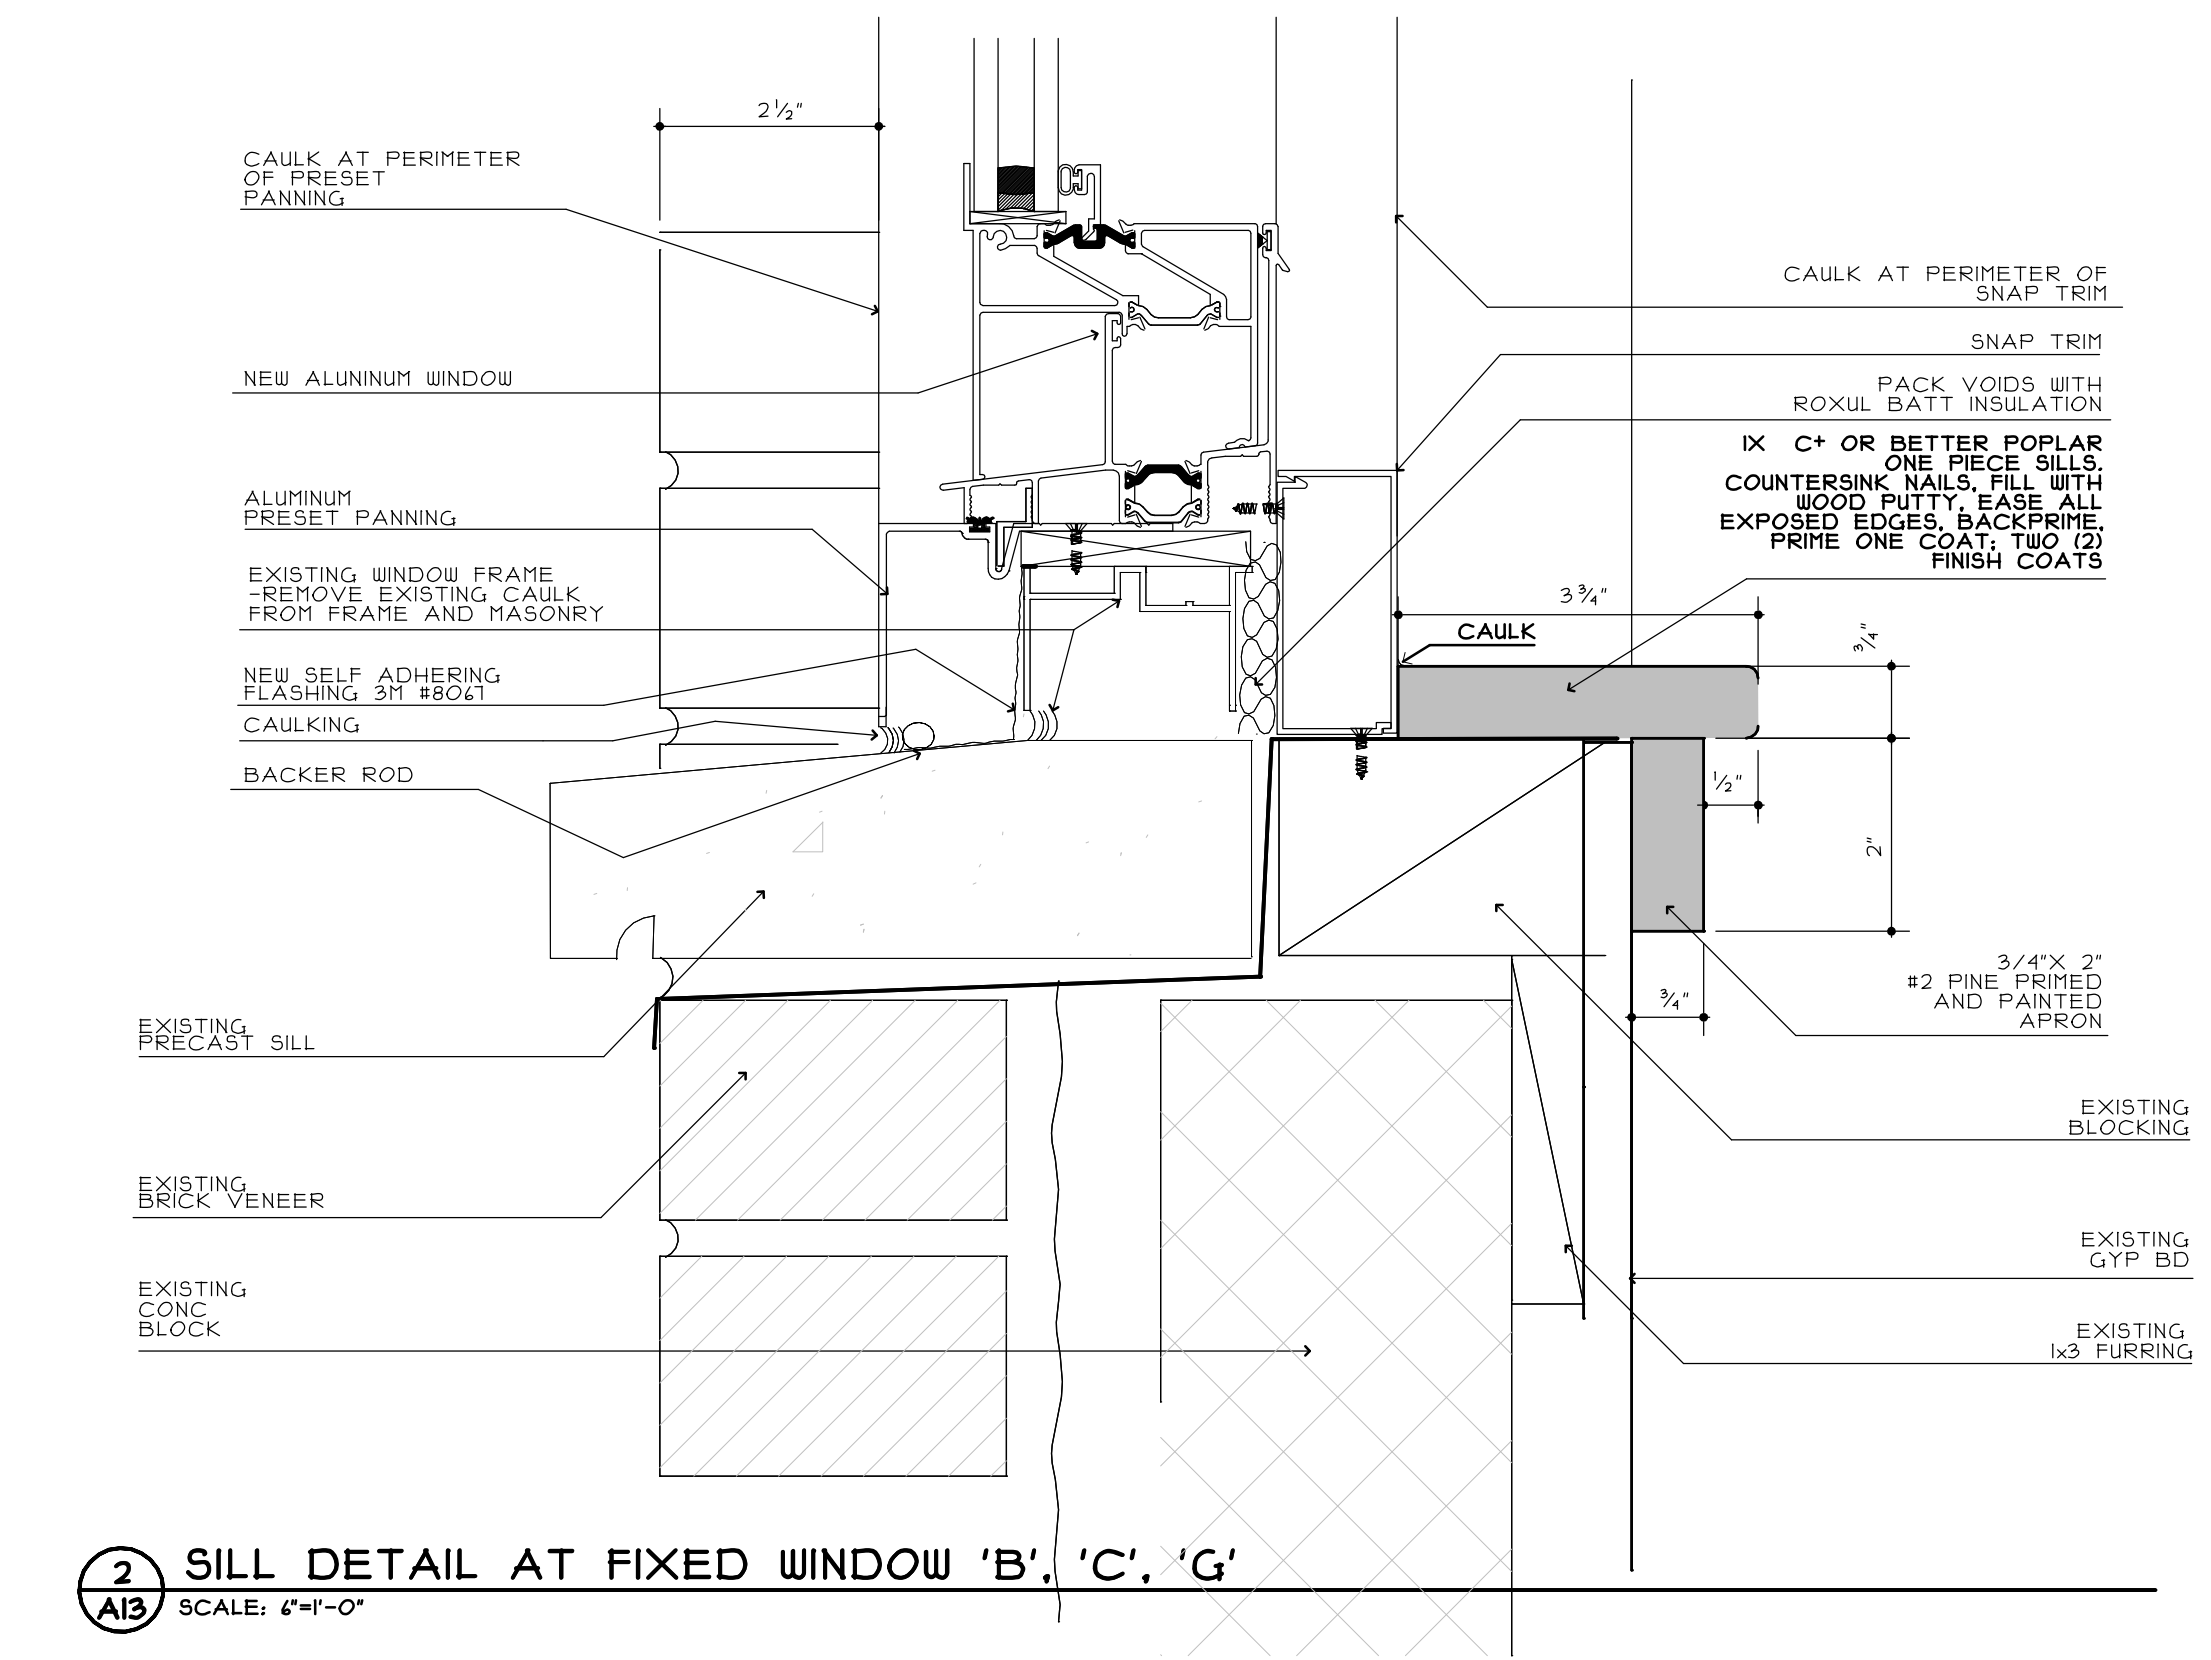

2 SILL DETAIL AT FIXED WINDOW 'B', 'C', 'G'
A13 SCALE: 1/4"=0'

GTA.2 architects
 222 ST JOHN STREET
 TOWER X
 PORTLAND, MAINE 04102
 207-771-5461

REGISTERED ARCHITECT
 STEPHEN M. THOMAS
 No. 942
 STATE OF MAINE
 S. THOMAS
 03/30/2015

ISSUED

revisions

date
 MARCH, 2015

sheet title
DETAILS
NEW WINDOWS
'B', 'C', 'G' FIXED
SIDE

scale
 AS NOTED

drawn by
 SMT

project number
 1315

sheet number
A 13