


EAST BUILDING ELEVATION

ARCHITECTURAL REFERENCE: A6

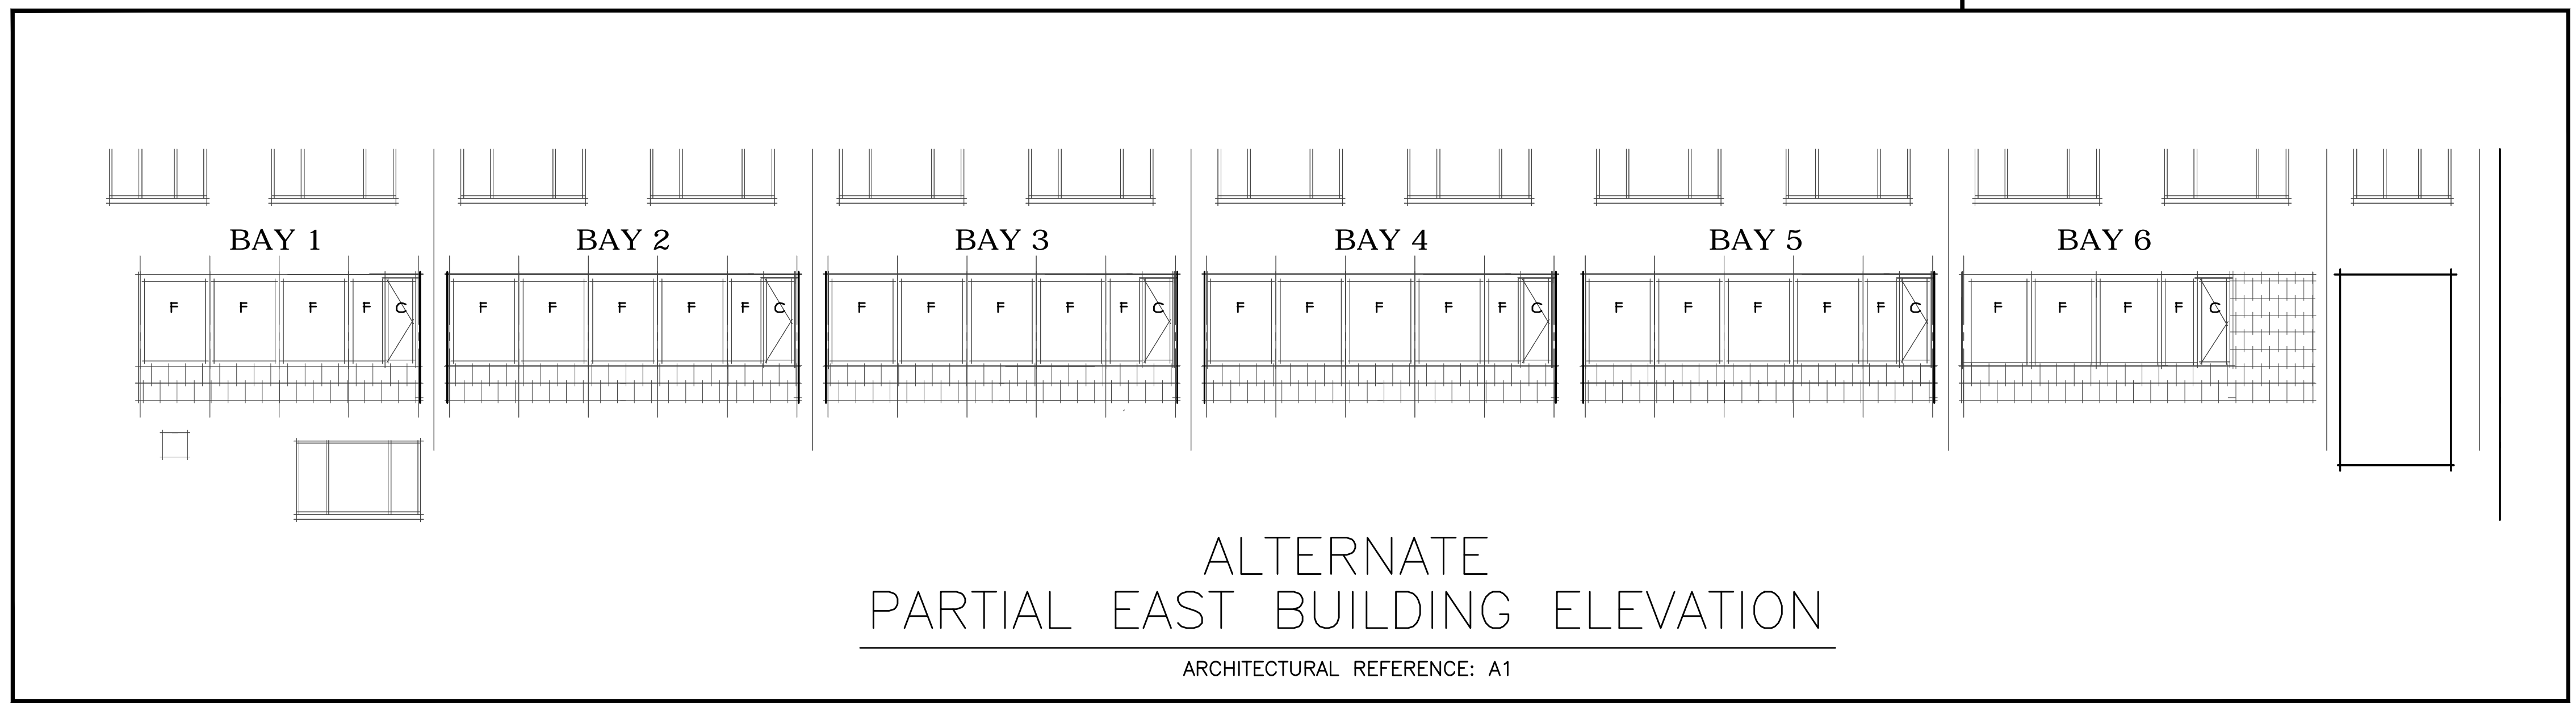

ALTERNATE PARTIAL EAST BUILDING ELEVATION

ARCHITECTURAL REFERENCE: A1

DRAWING NO.  
BE-02

SCALE:  
NONE

DATE	REVISIONS
05/10/2016	REVISIONS

DRAWN BY: REMENAR  
DATE: 04/21/2016

PROJECT: HARBOR TERRACE APARTMENTS  
LOCATION: 284 DANFORTH STREET  
PORTLAND, MAINE  
ARCHITECT: Gto2 ARCHITECTS



DRAWING TITLE  
BUILDING ELEVATIONS

JOB NUMBER  
6002

DRAWING NO.  
BE-02