




6 EXI DETAIL SK AT EXISTING WINDOW ASSEMBLY
NOT TO SCALE

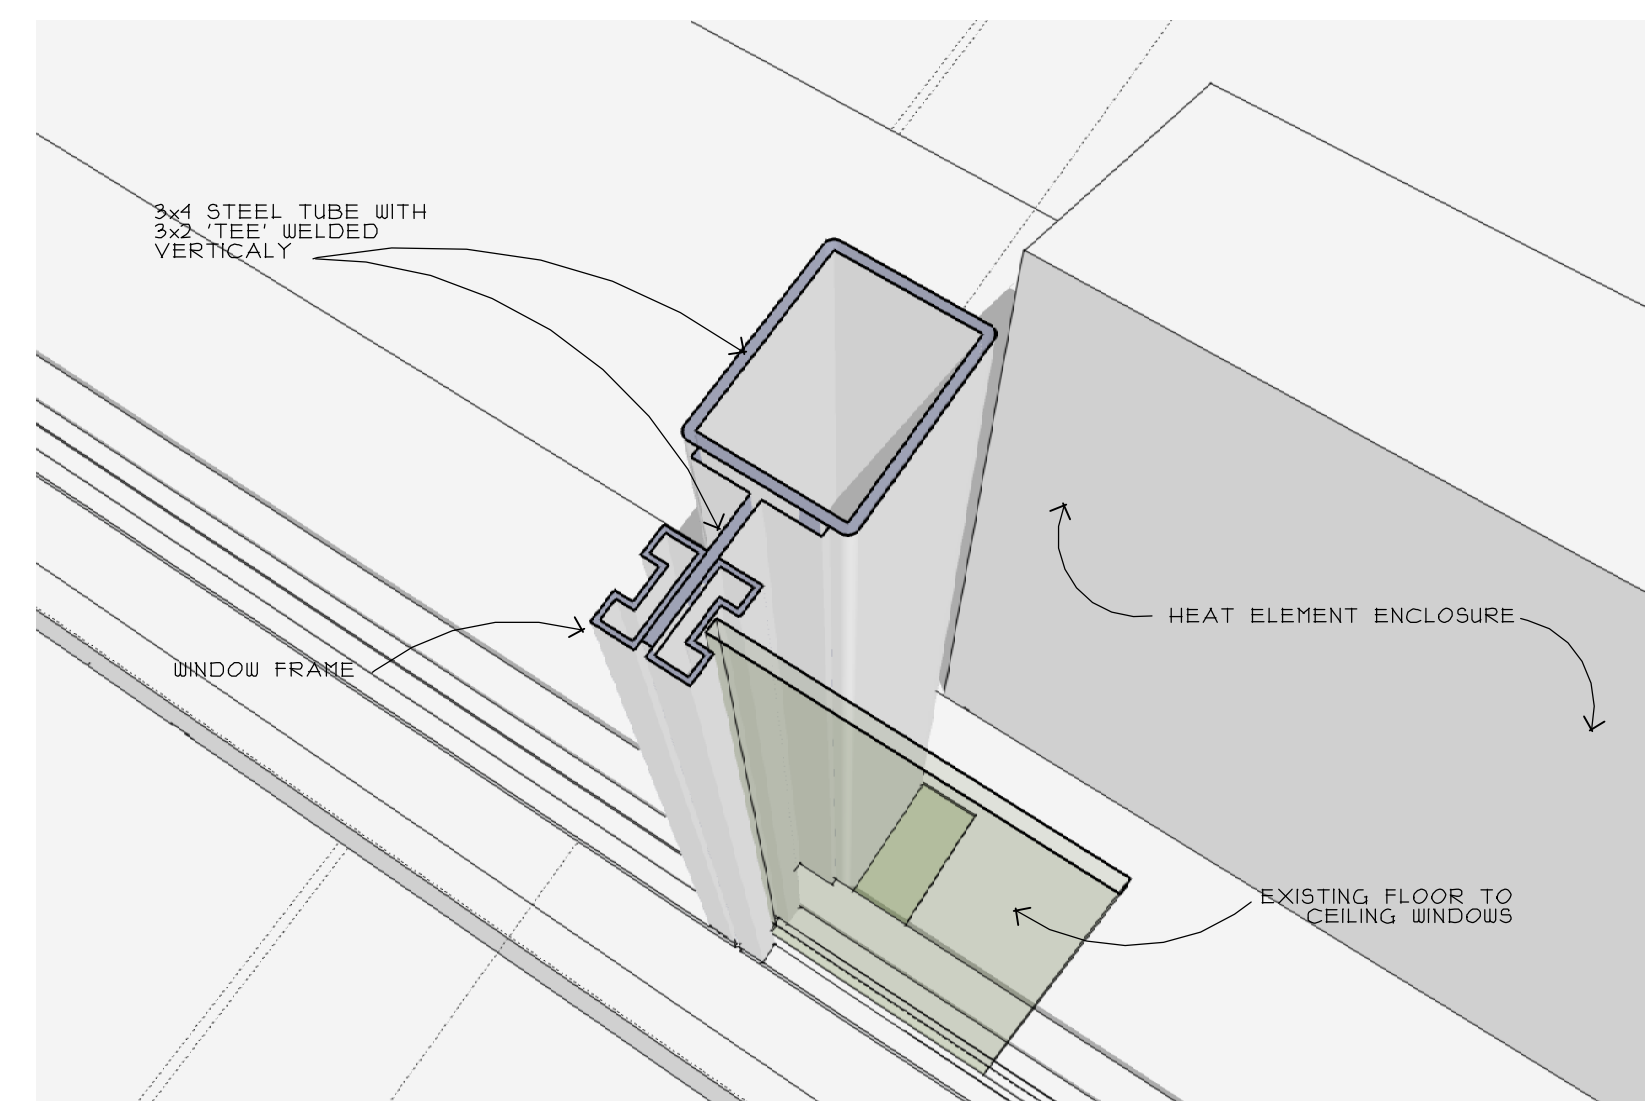


5 EXI DETAIL SK AT EXISTING WINDOW ASSEMBLY
NOT TO SCALE

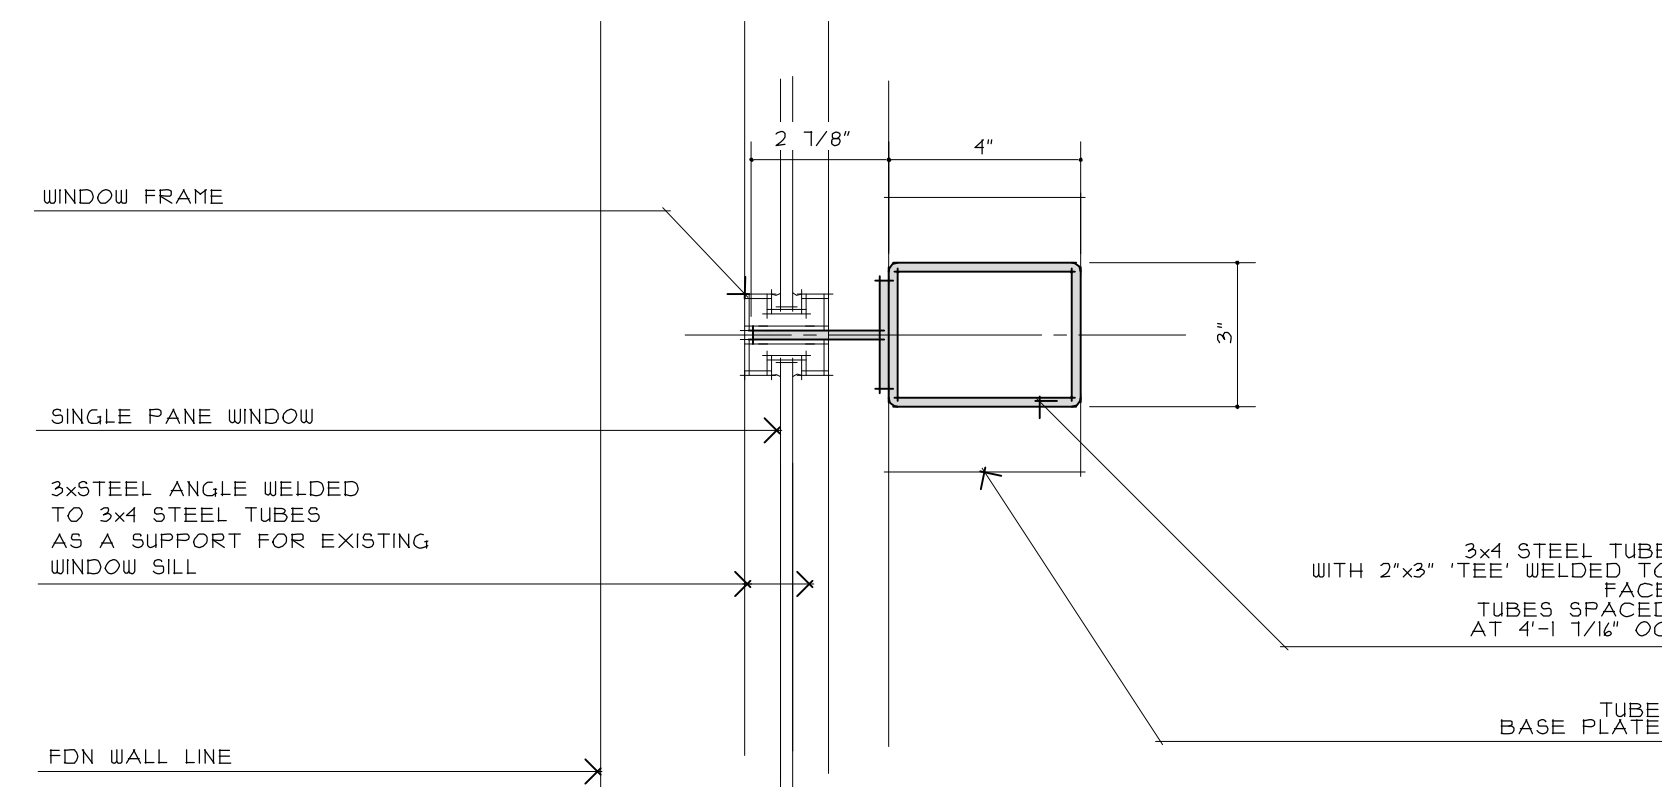


4 EXI DETAIL OF EXIST STEEL TUBE
SCALE: 3/4"=1'-0"

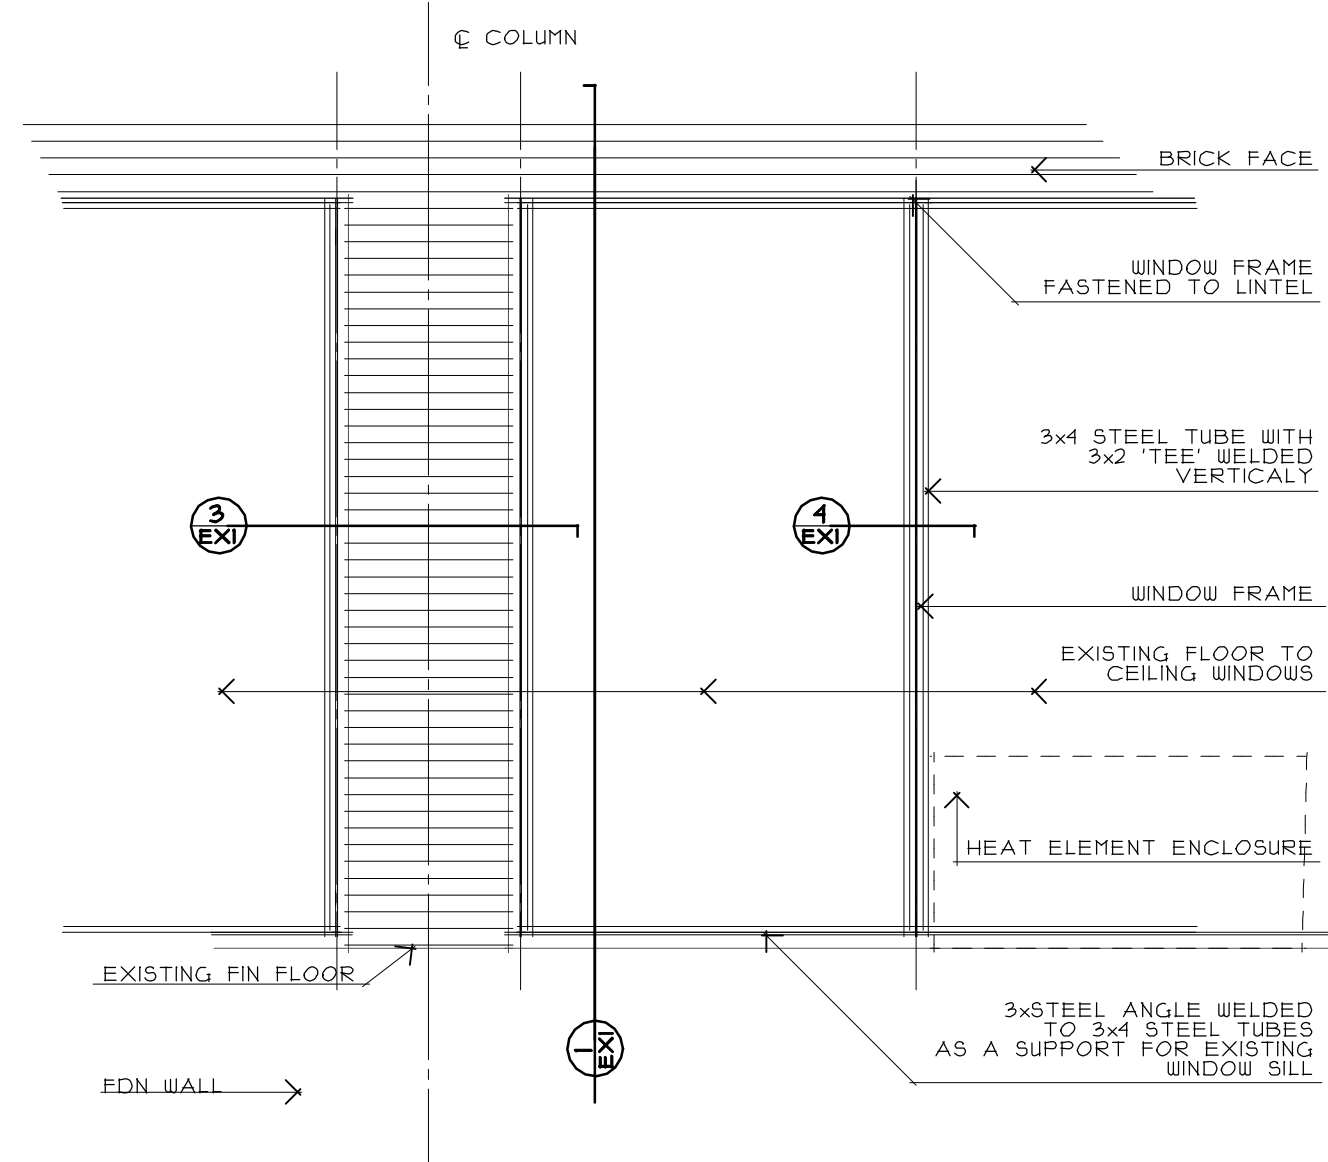

2 EXI EXISTING ELEVATION
SCALE: 1/2"=1'-0"

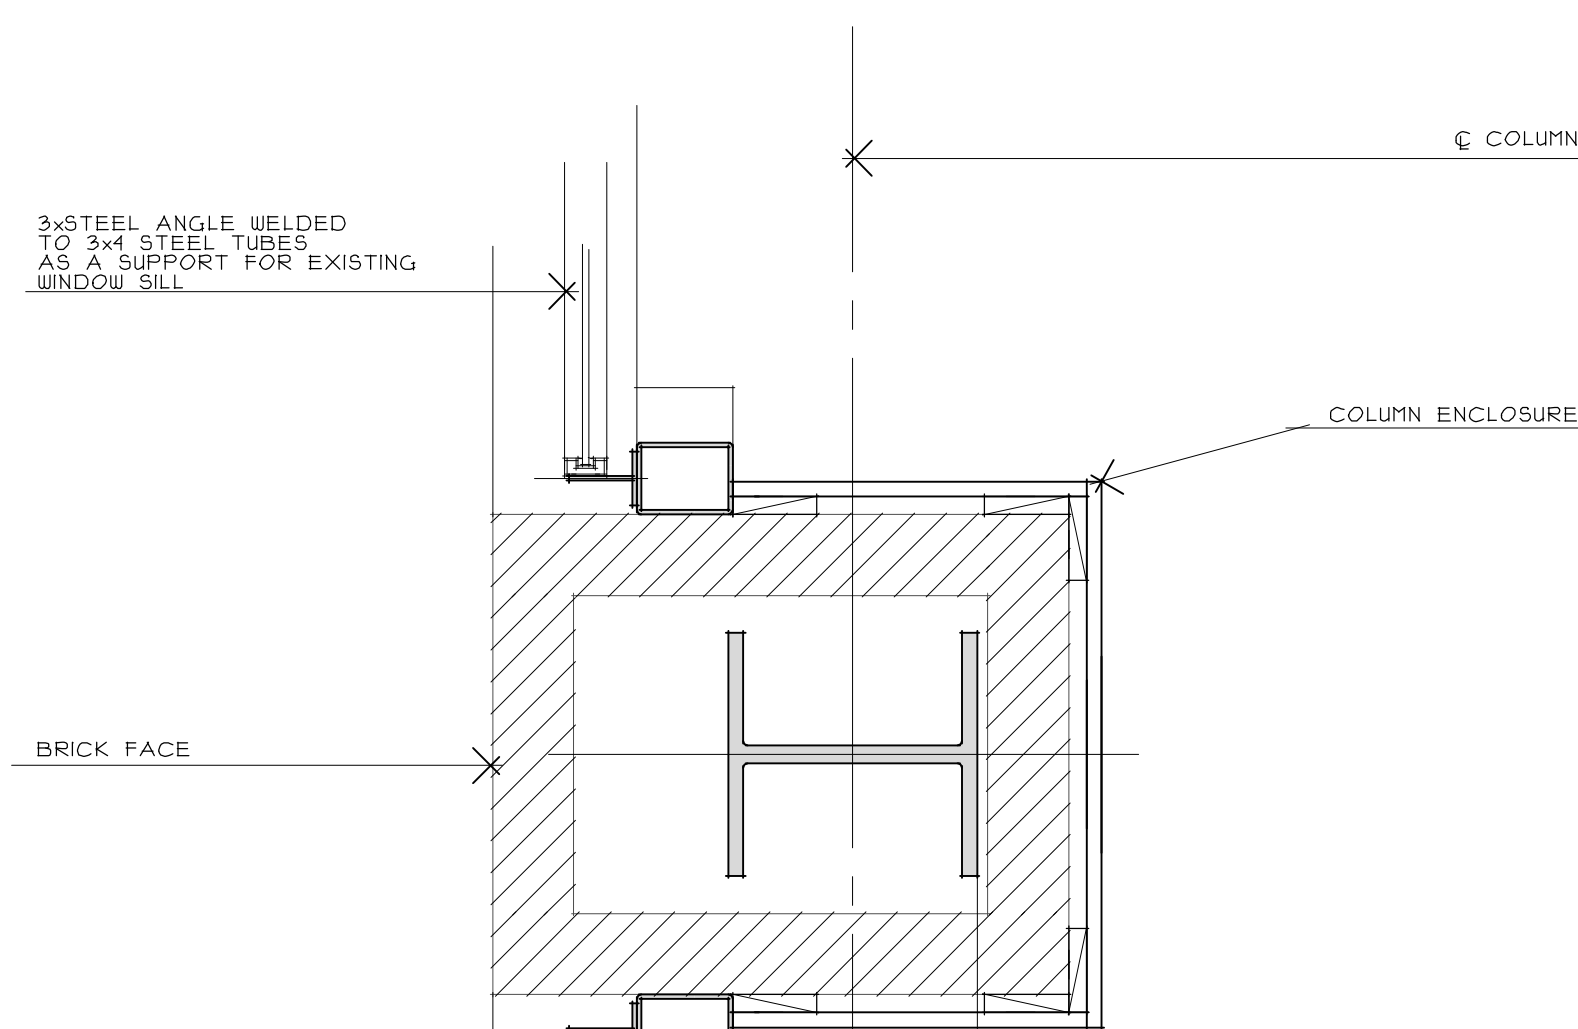

3 EXI SECTION THROUGH EXISTING WALL
SCALE: 1 1/2"=1'-0"

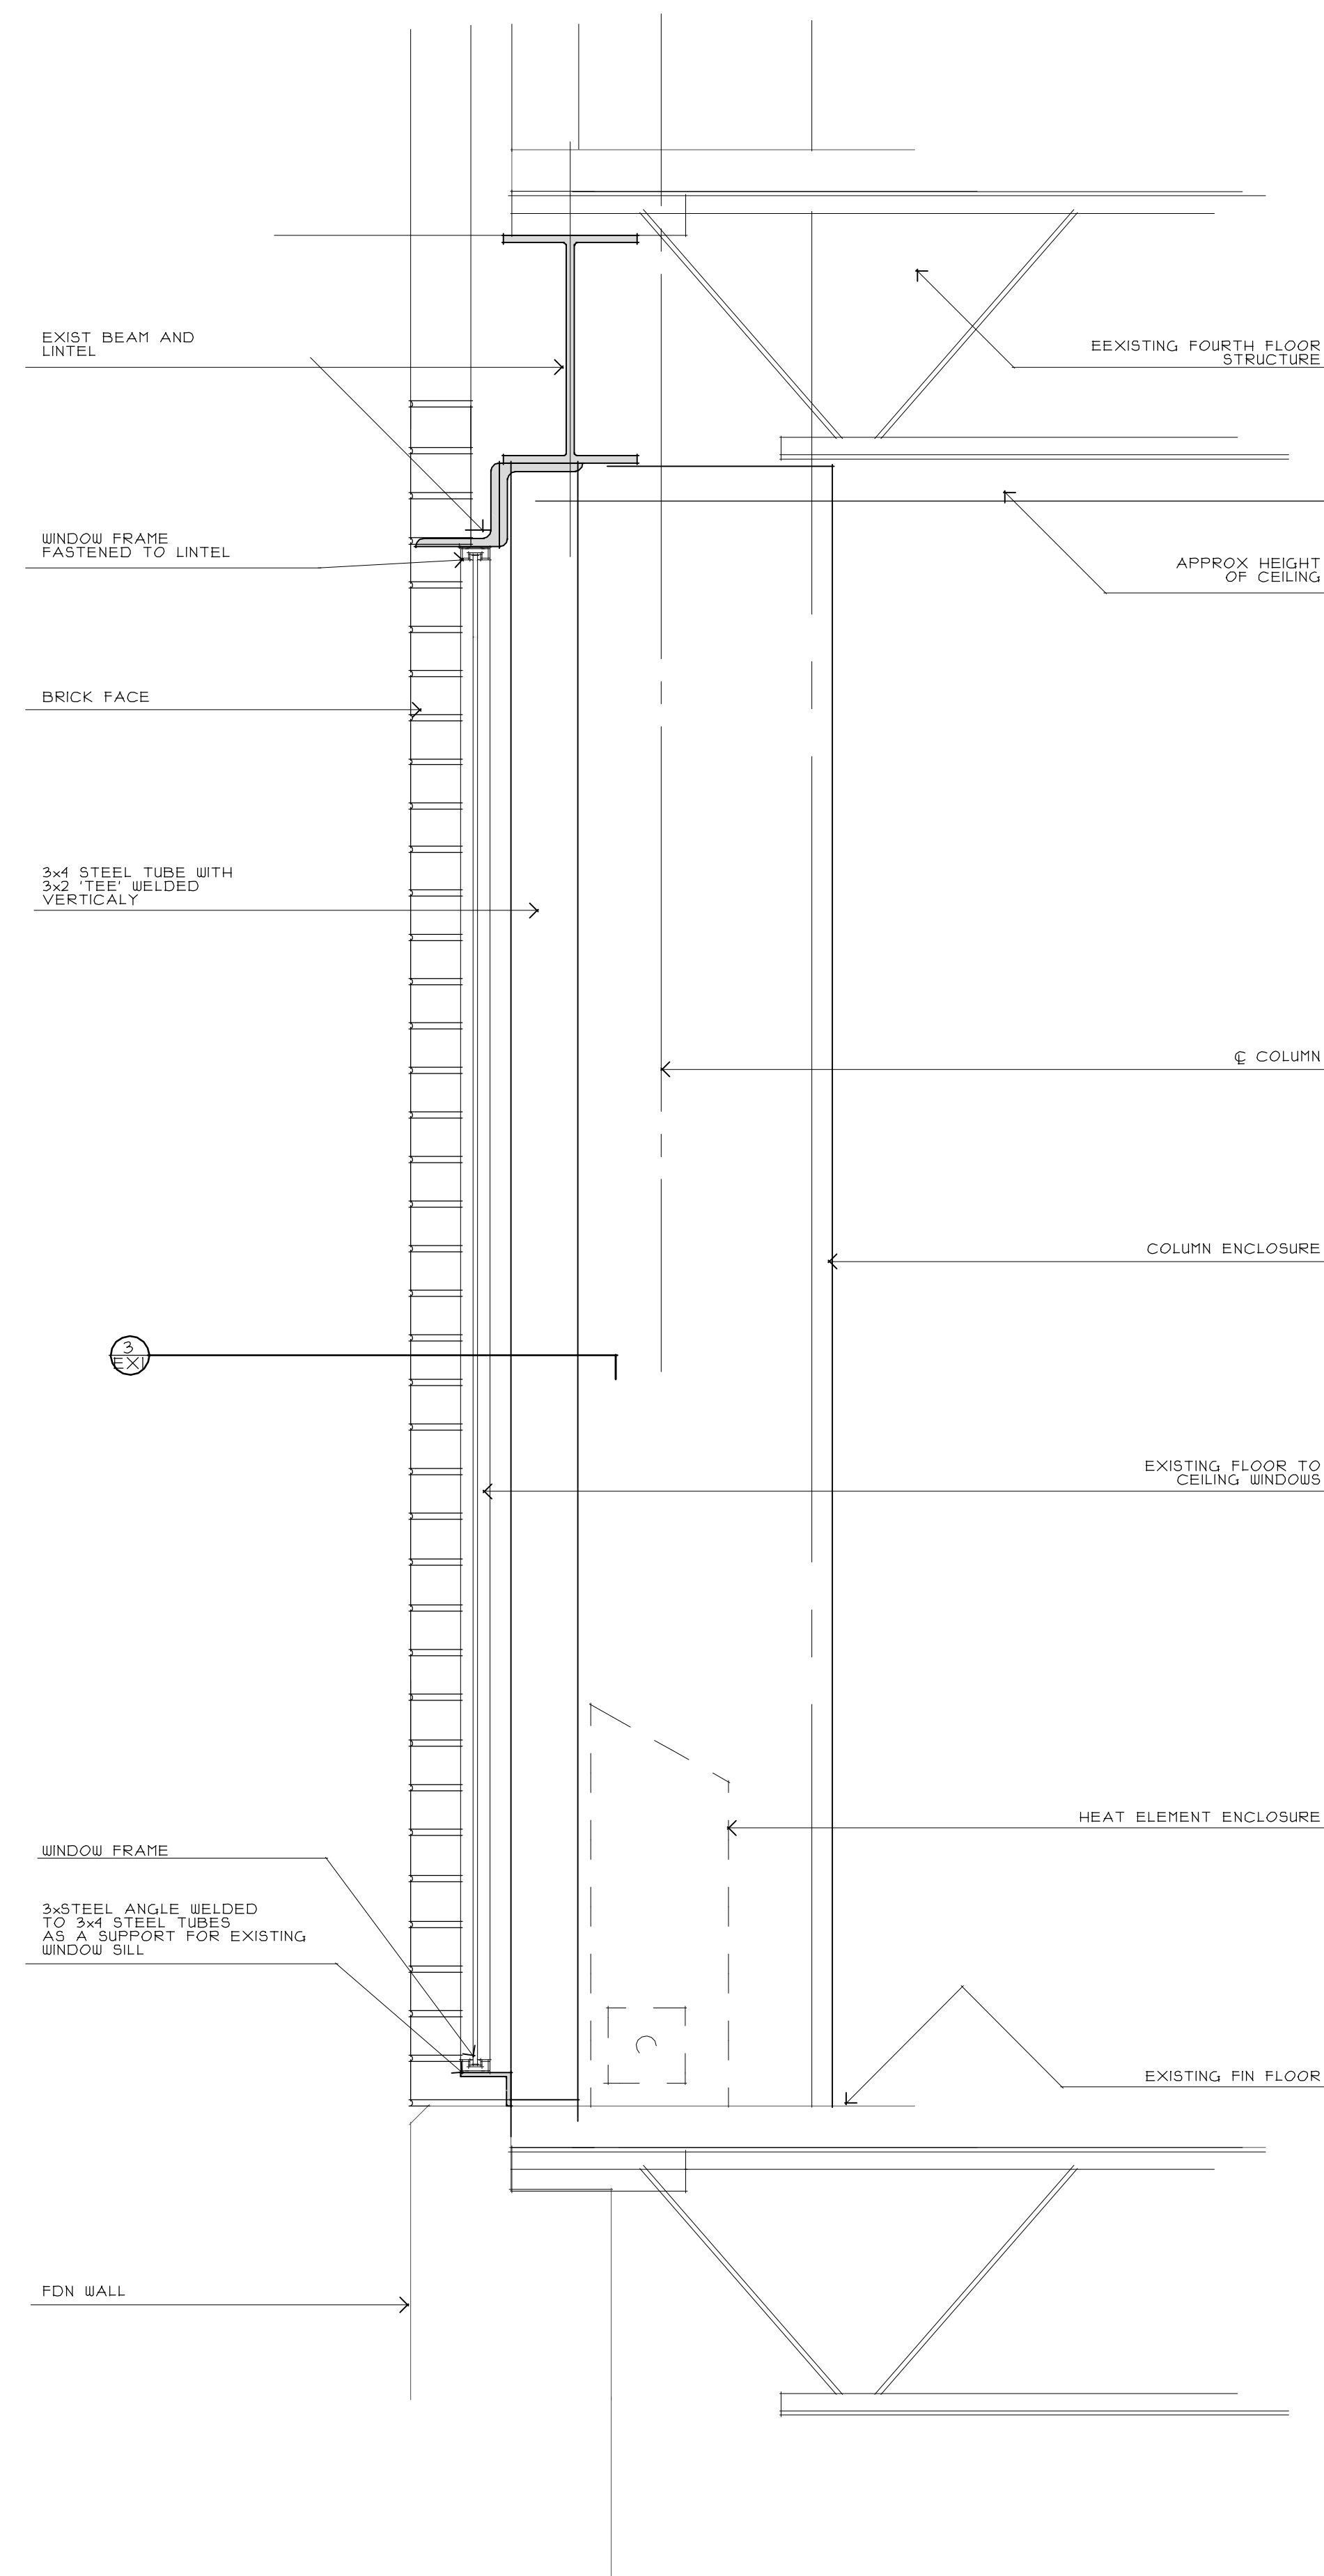

1 EXI SECTION THROUGH EXISTING WALL
SCALE: 1 1/2"=1'-0"