




30		HEAD
3	A3	SERIES: 1200 FIXED 6600 AWNING

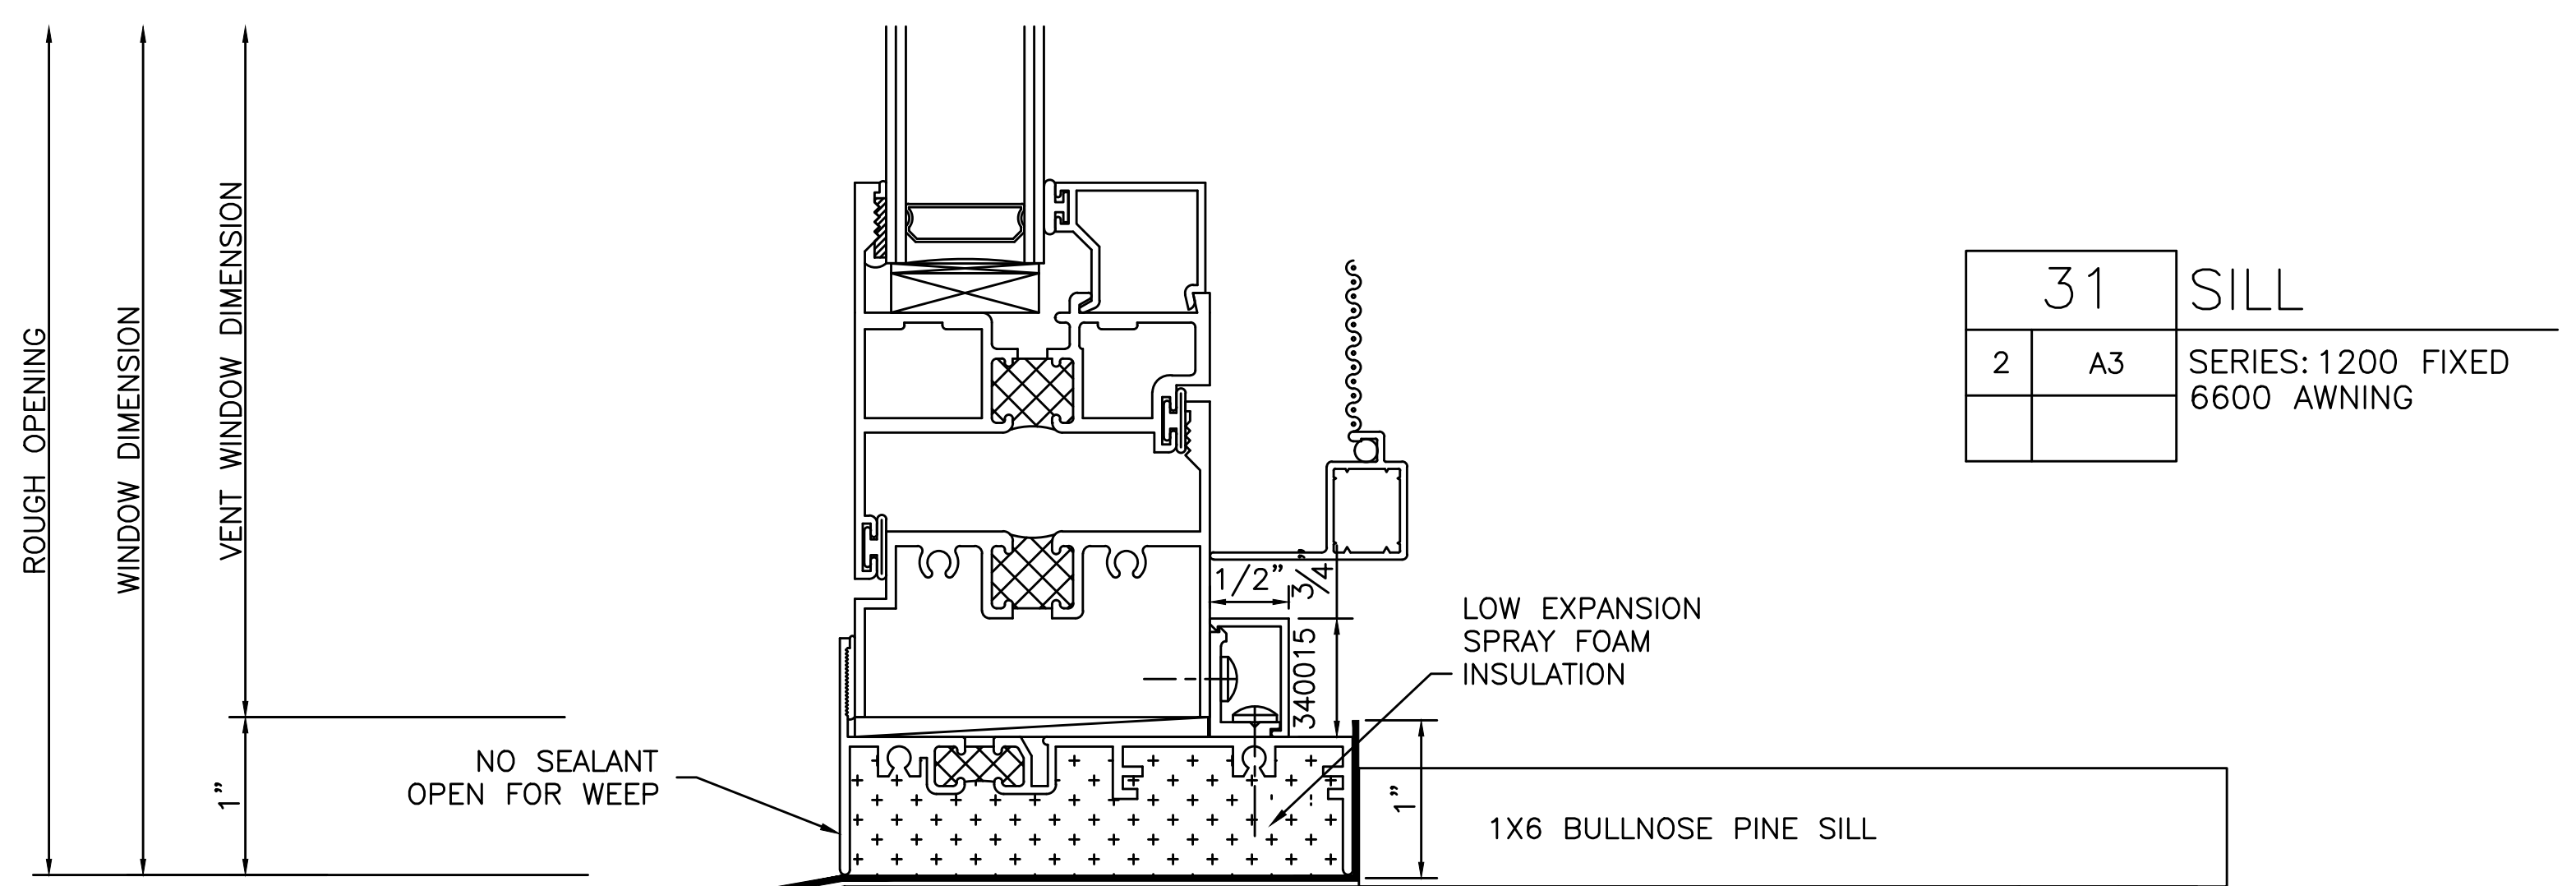

31		SILL
2	A3	SERIES: 1200 FIXED 6600 AWNING

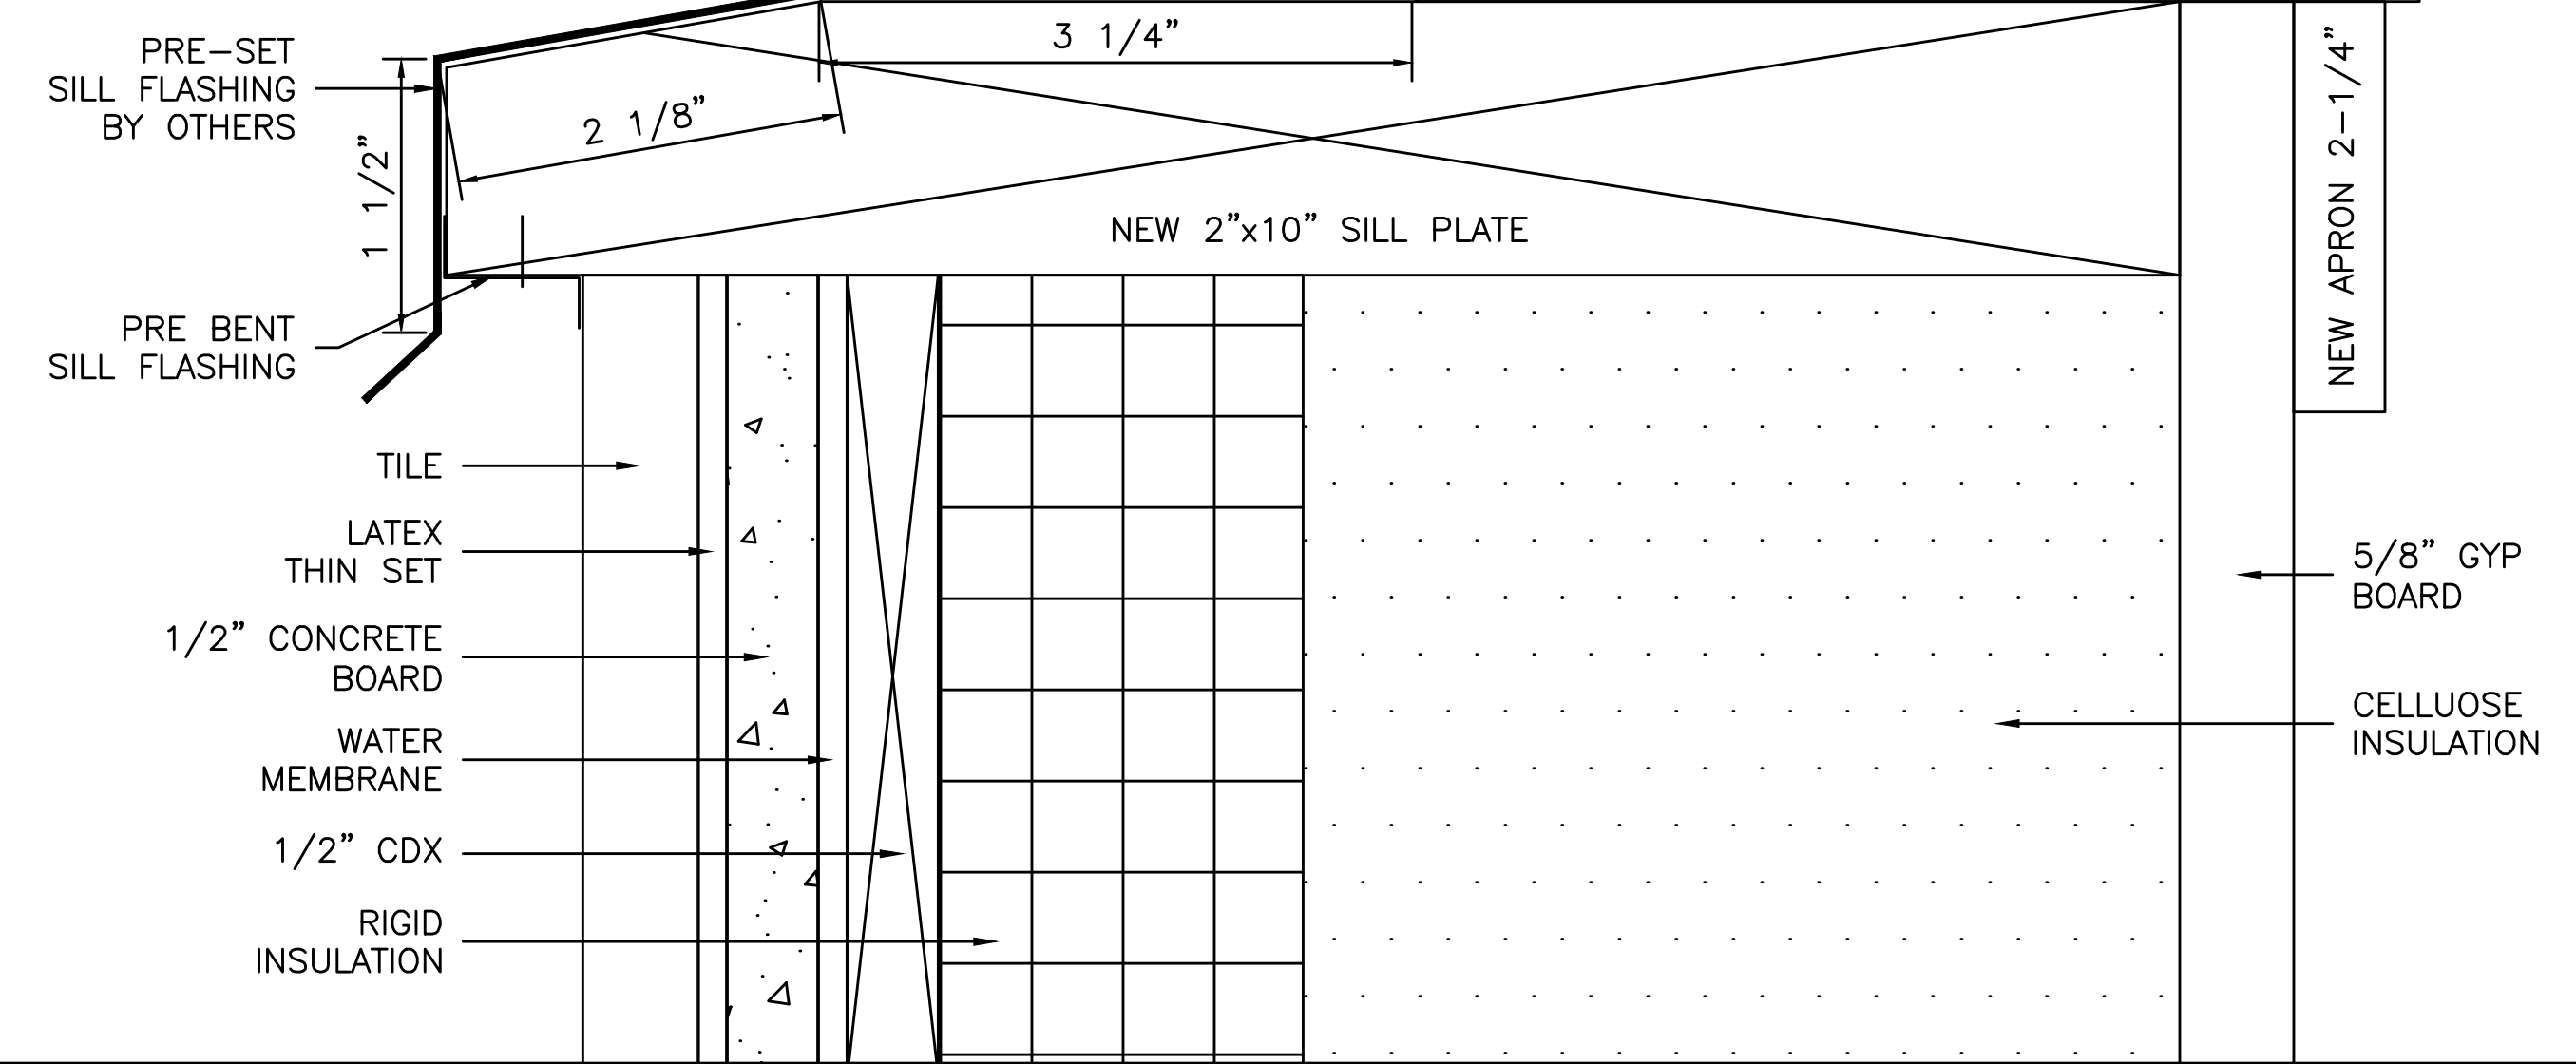

DRAWING NO. WD-10	
SCALE: FULL ON 22X34	
DATE	05/10/2016
REVISIONS	REVISIONS
DRAWN BY: REMENAR	DATE: 04/21/2016
PROJECT: HARBOR TERRACE APARTMENTS	LOCATION: 284 DANFORTH STREET PORTLAND, MAINE
ARCHITECT: Gto2 ARCHITECTS	
	
DRAWING TITLE WINDOW DETAILS	
JOB NUMBER 6002	
DRAWING NO. WD-10	