




A (5) REQUIRED THUS
 BASE 2000 SINGLE HUNG
 ARCHITECTURAL REFERENCE: A9

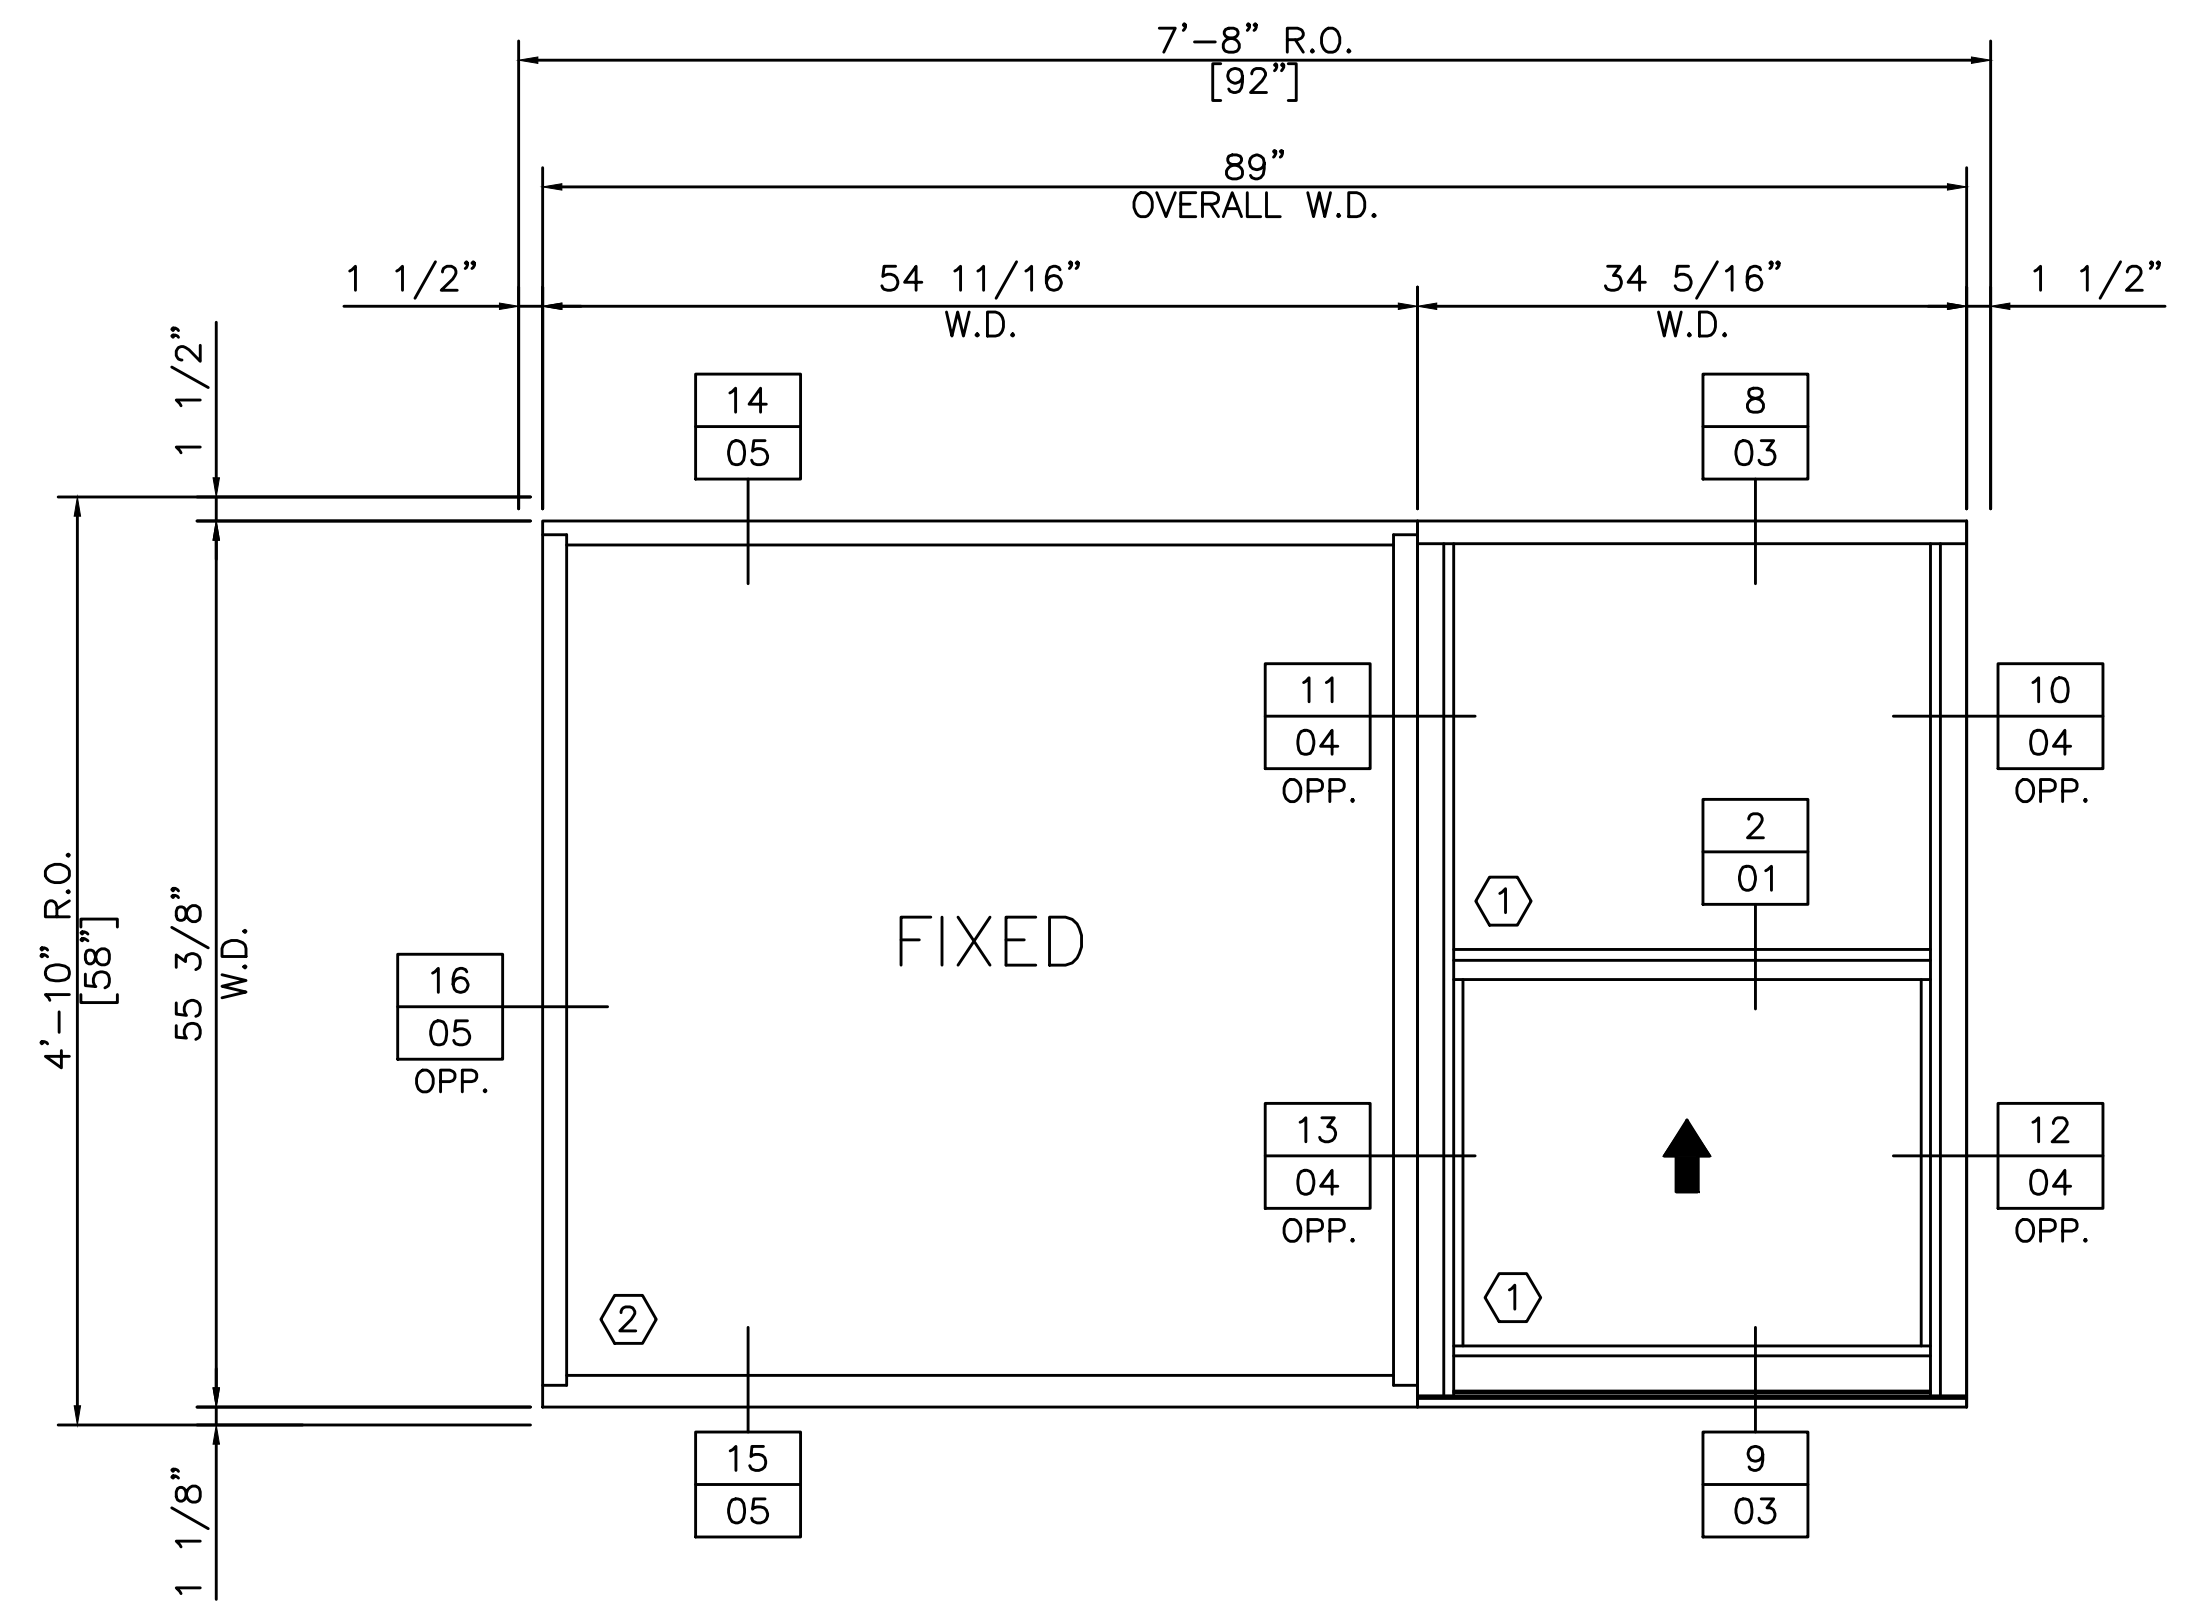

NB (61) REQUIRED THUS
 BASE 1200 FIXED
 2000 SINGLE HUNG
 ARCHITECTURAL REFERENCE: A9

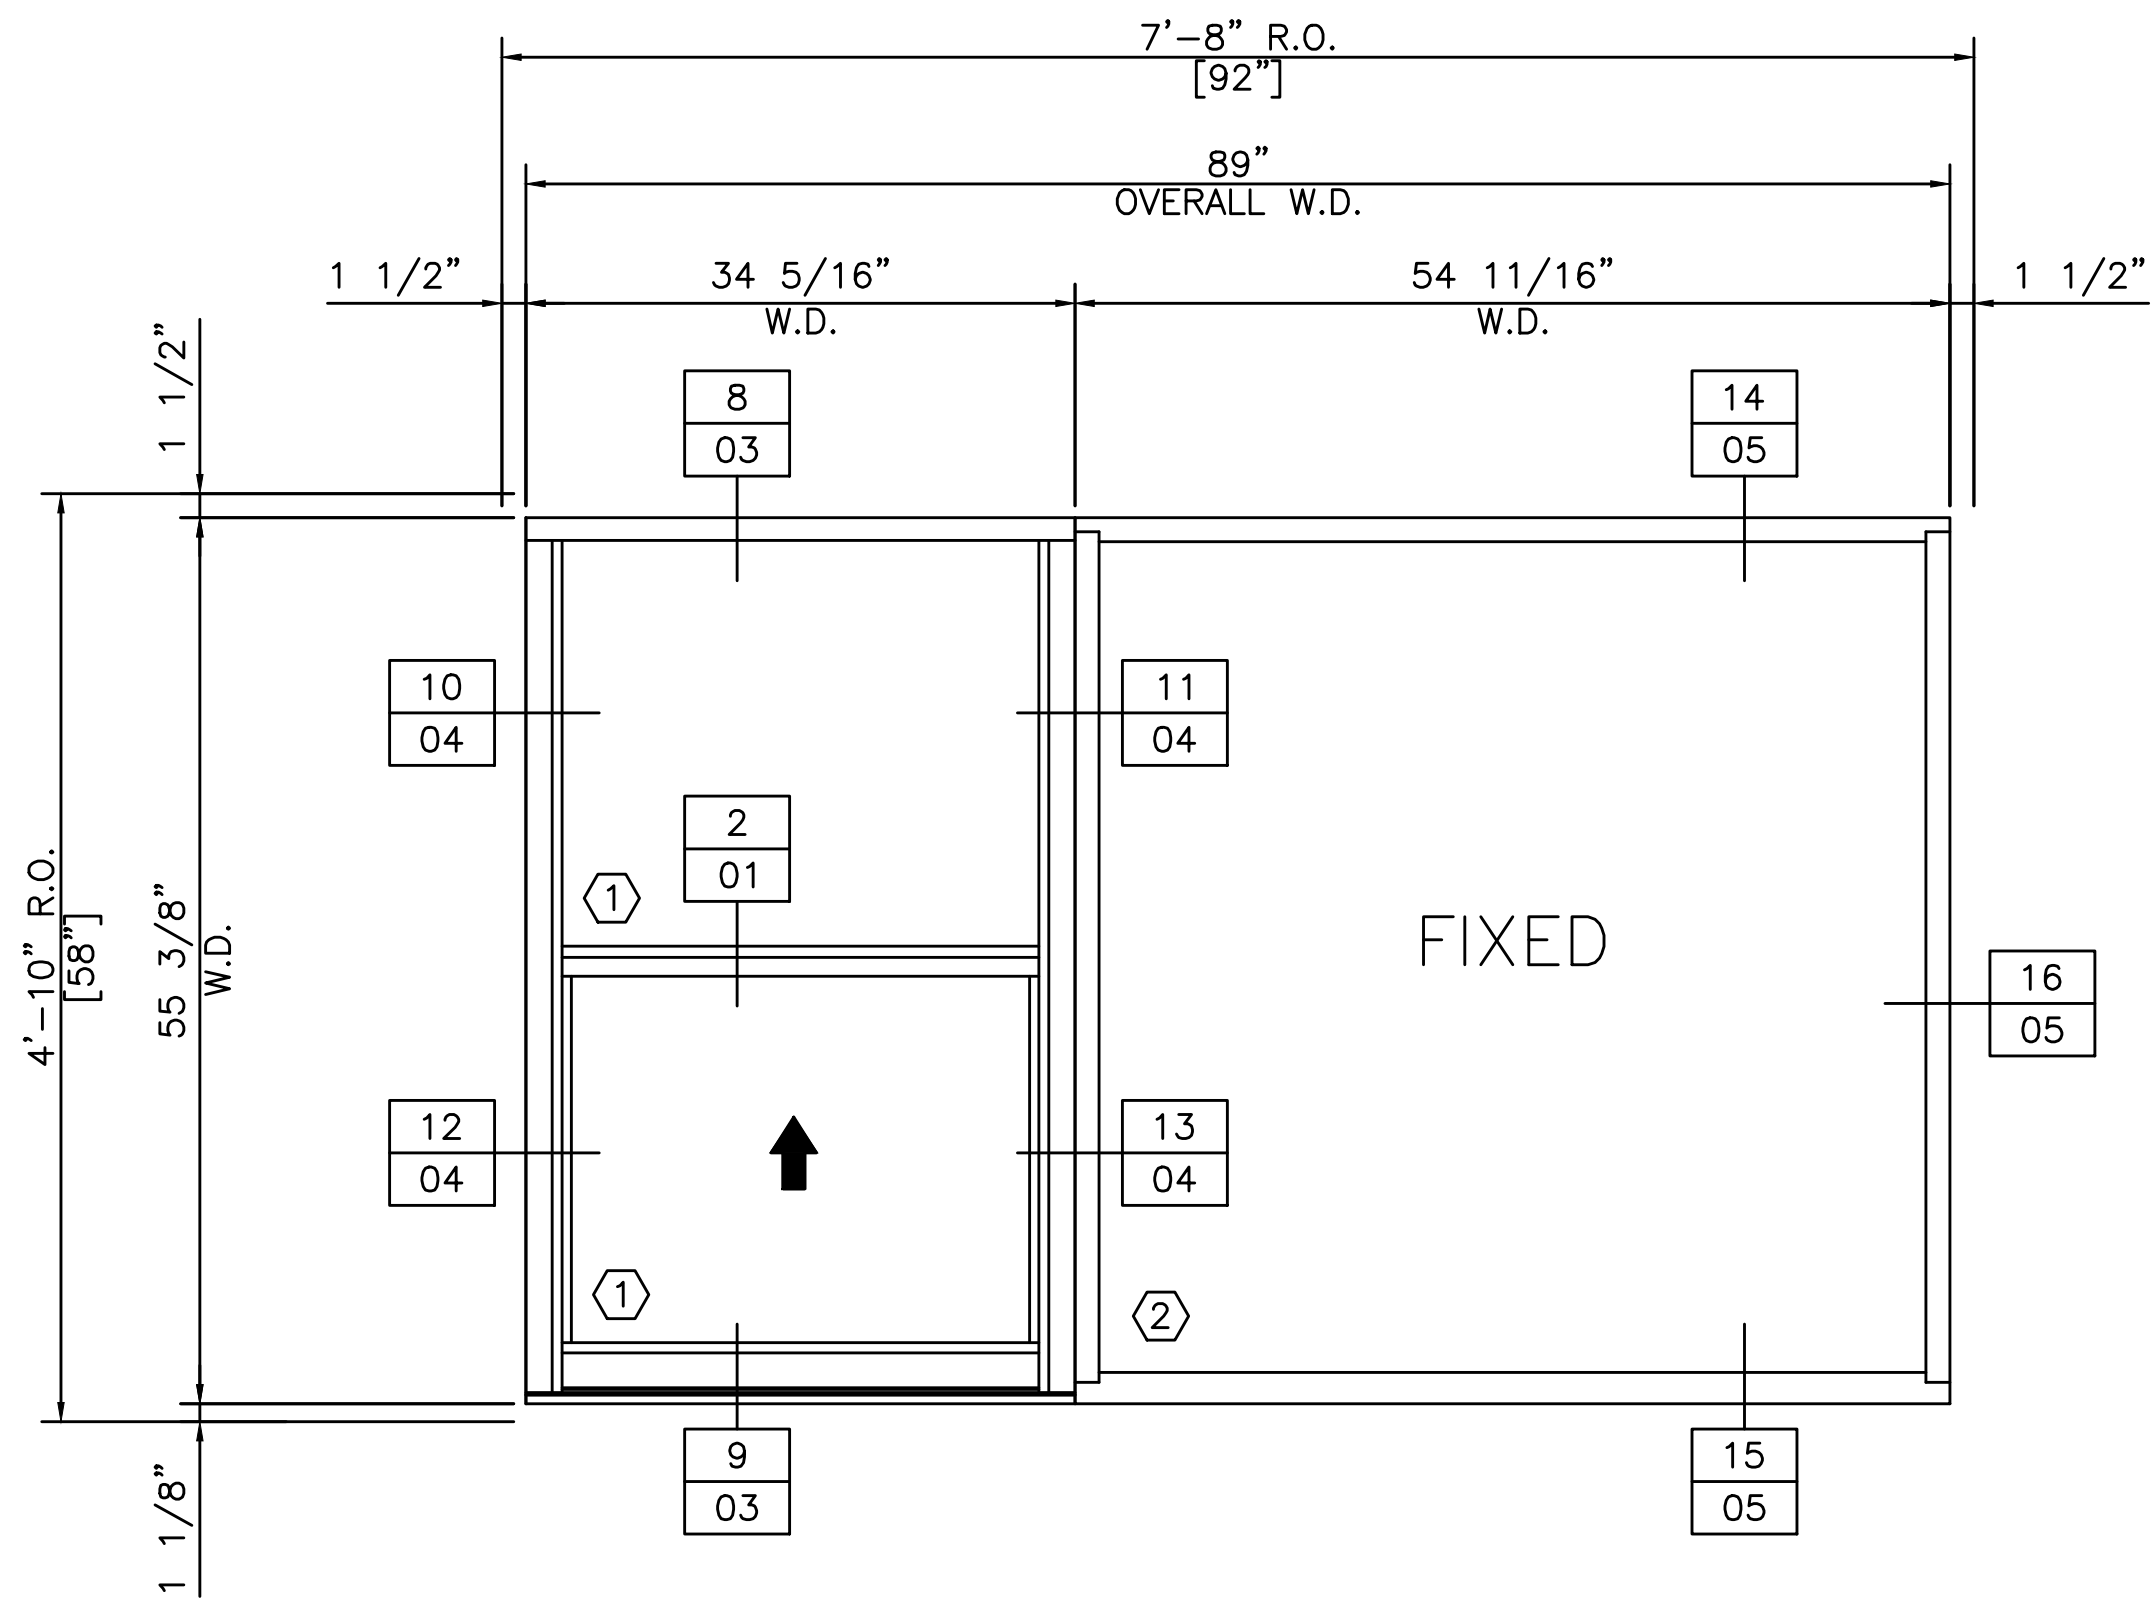


RNB (56) REQUIRED THUS
 BASE 2000 SINGLE HUNG
 1200 FIXED
 ARCHITECTURAL REFERENCE: A9

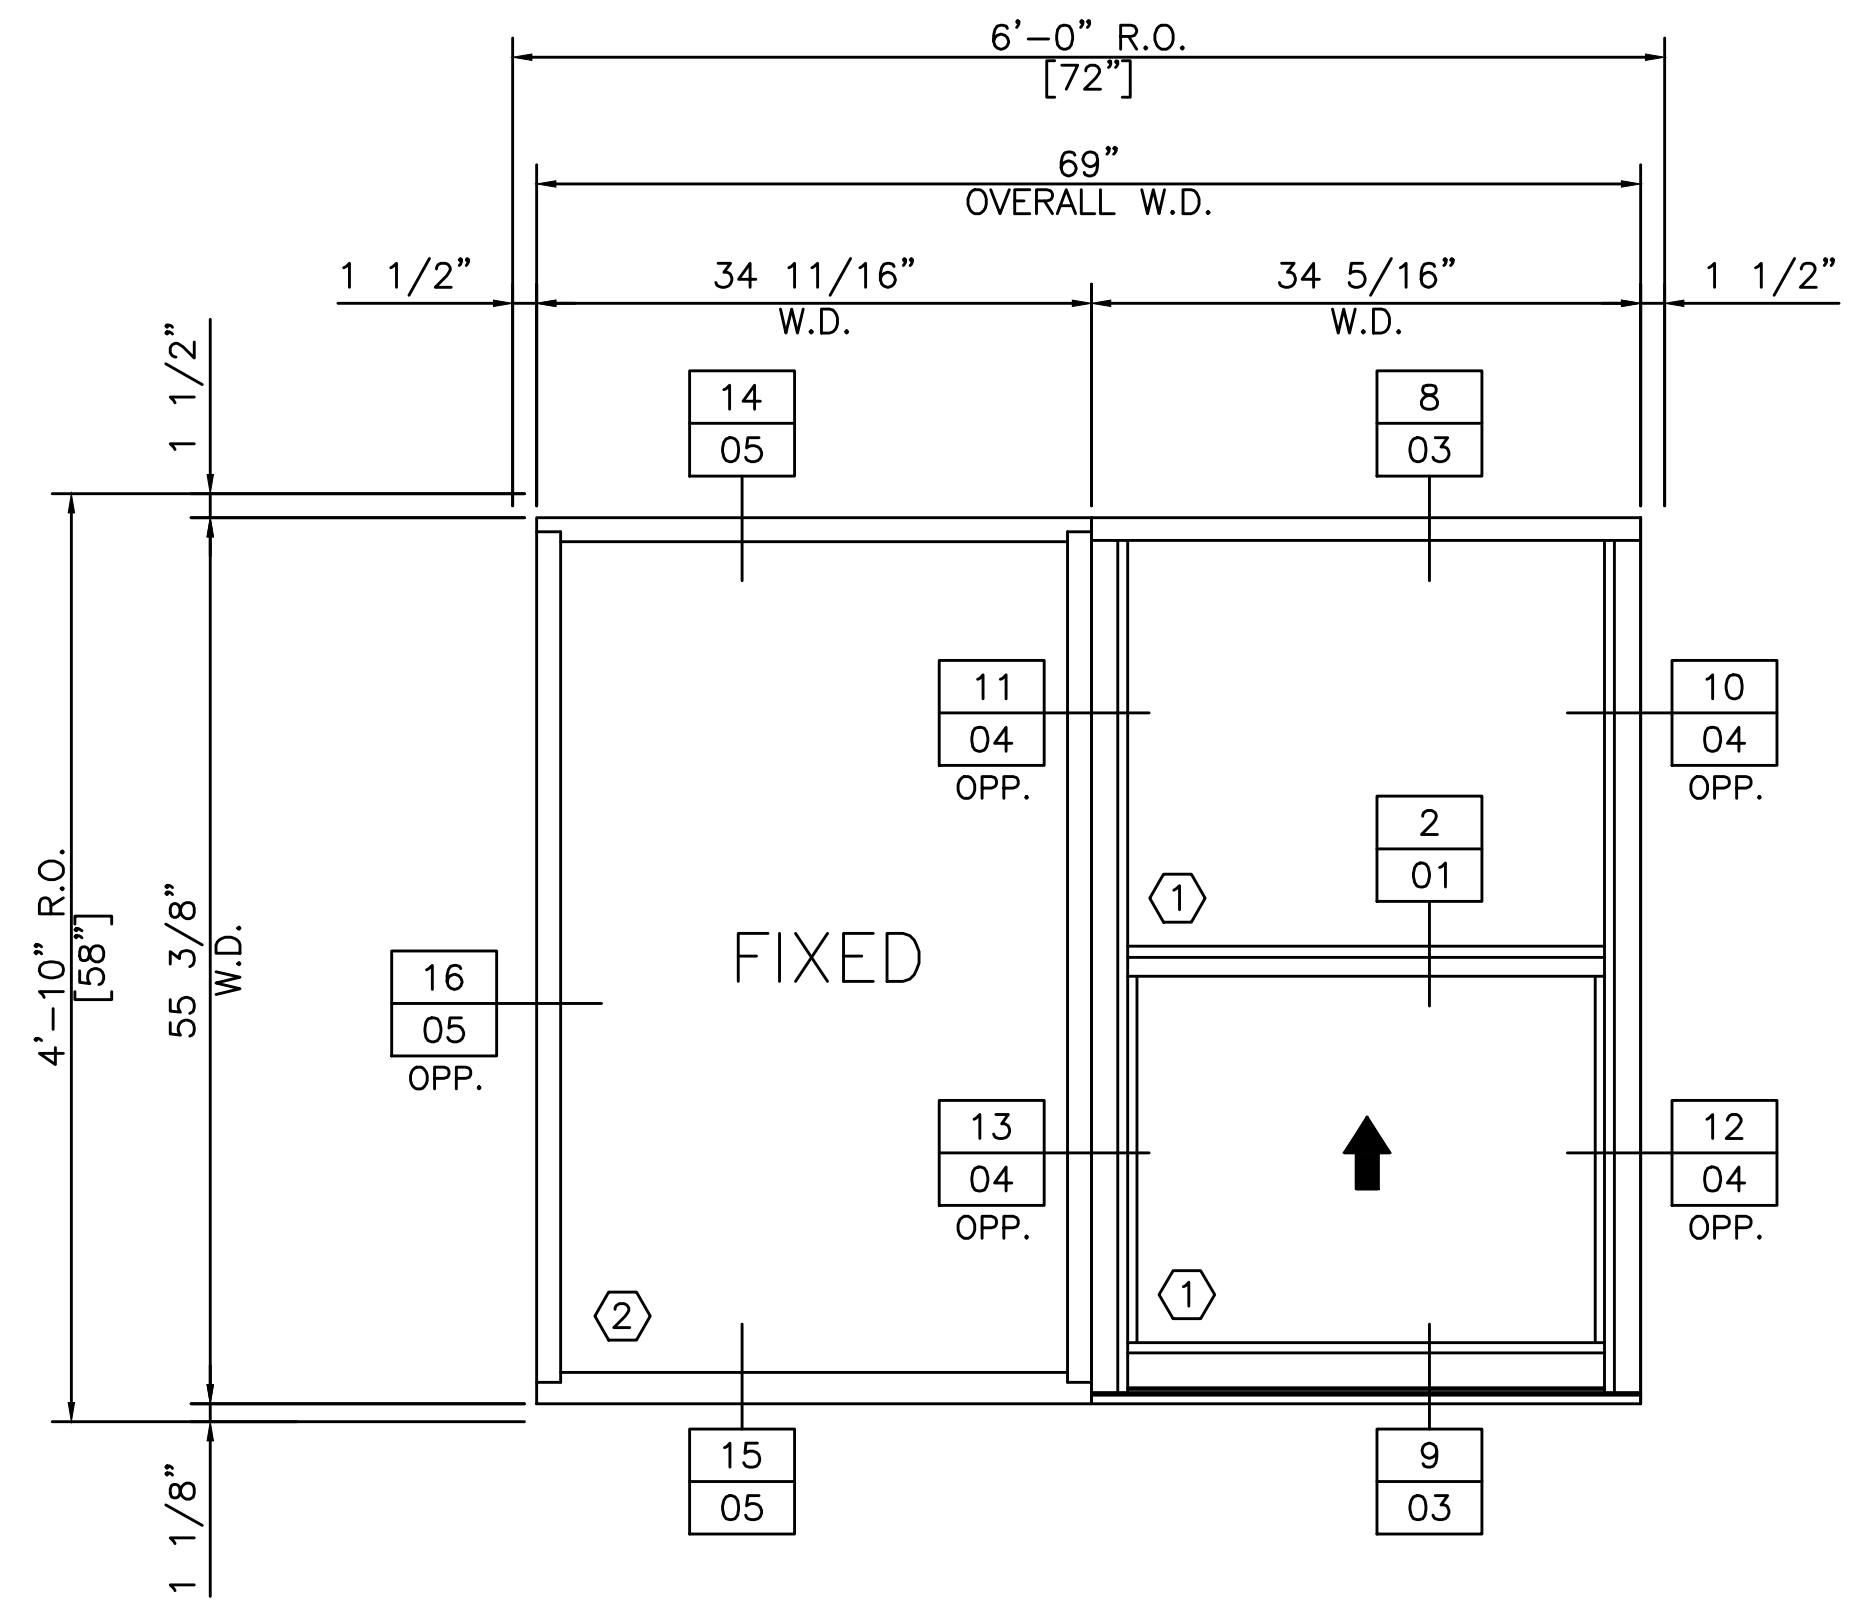

NC (17) REQUIRED THUS
 BASE 1200 FIXED
 2000 SINGLE HUNG
 ARCHITECTURAL REFERENCE: A9

XX	←	DETAIL NUMBER
XX	←	PAGE NUMBER (WD-XX)

DRAWING NO. WE-01	
SCALE: NONE	
DATE	05/10/2016
REVISIONS	REVISIONS
DRAWN BY: REMENAR	DATE: 04/21/2016
PROJECT: HARBOR TERRACE APARTMENTS	
LOCATION: 284 DANFORTH STREET PORTLAND, MAINE	
ARCHITECT: Gto2 ARCHITECTS	
	
DRAWING TITLE WINDOW ELEVATIONS	
JOB NUMBER 6002	
DRAWING NO. WE-01	