

DATE	REVISIONS
05/10/2016	REVISIONS

DRAWN BY: REMENAR
DATE: 04/21/2016


PROJECT: HARBOR TERRACE APARTMENTS
LOCATION: 284 DANFORTH STREET
PORTLAND, MAINE
ARCHITECT: Gt+2 ARCHITECTS




DRAWING TITLE
WINDOW
ELEVATIONS

JOB NUMBER
6002

DRAWING NO.
WE-03

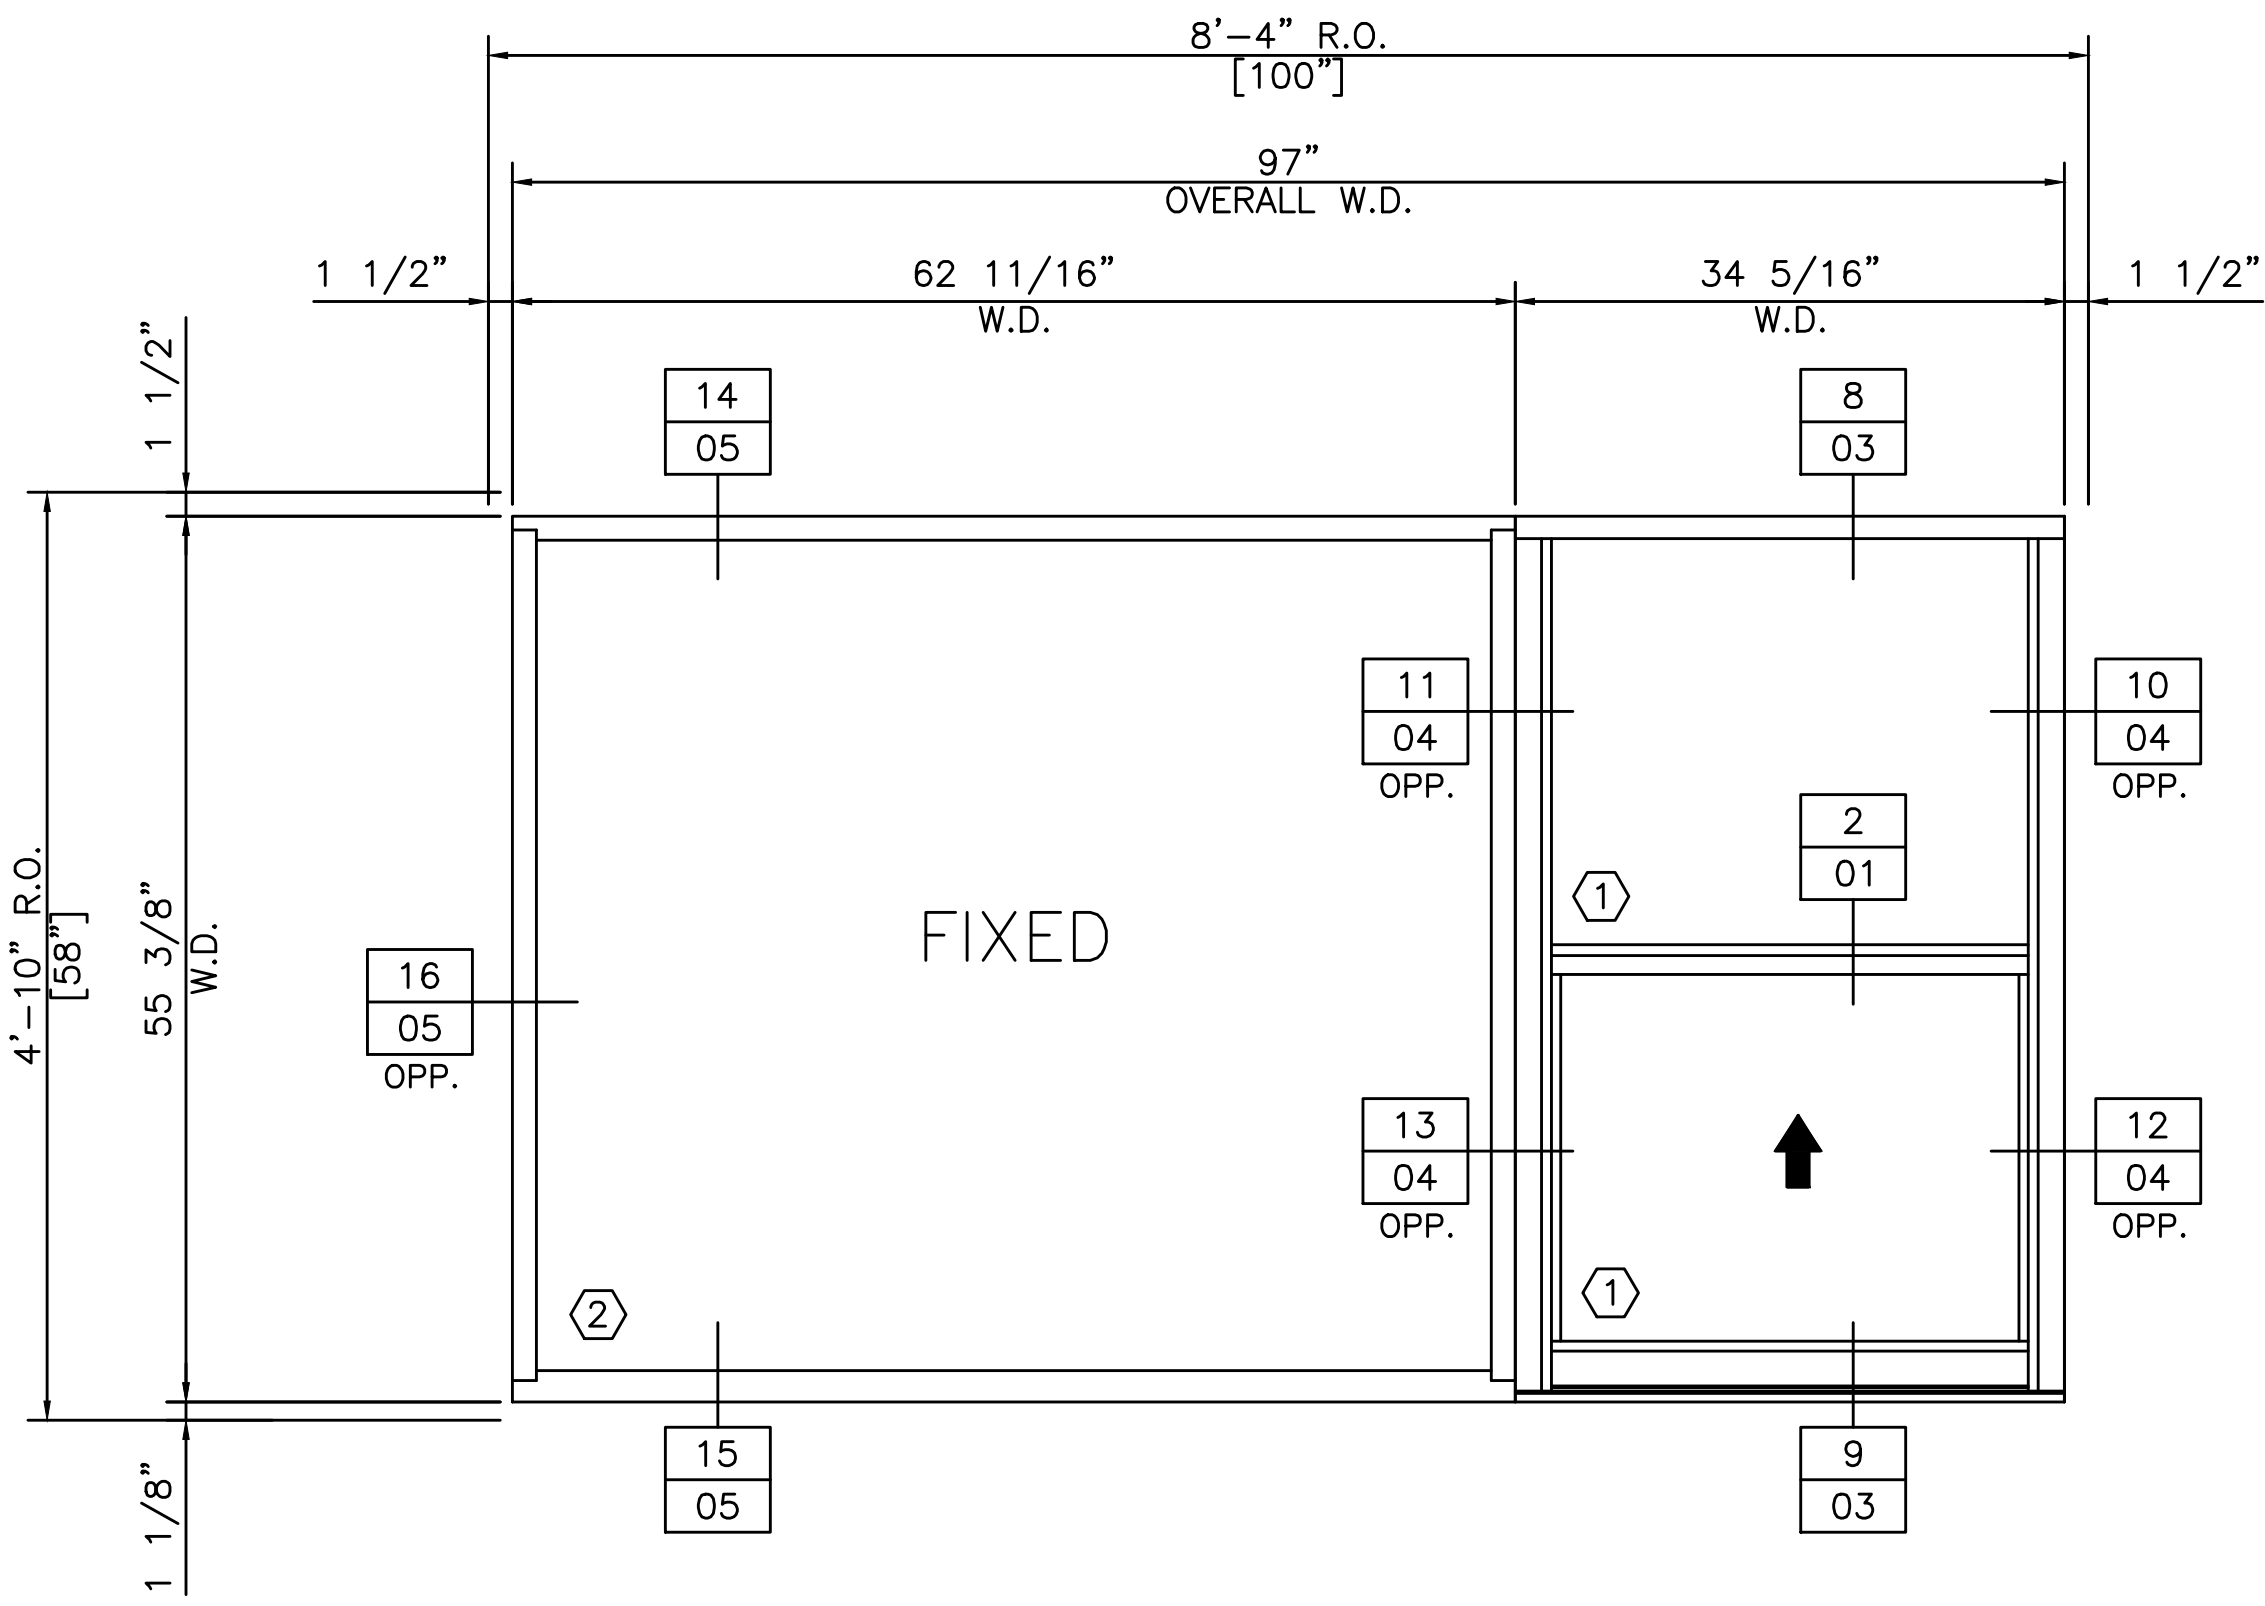

NG
BASE (40) REQUIRED THUS
1200 FIXED
2000 SINGLE HUNG
ARCHITECTURAL REFERENCE: A9

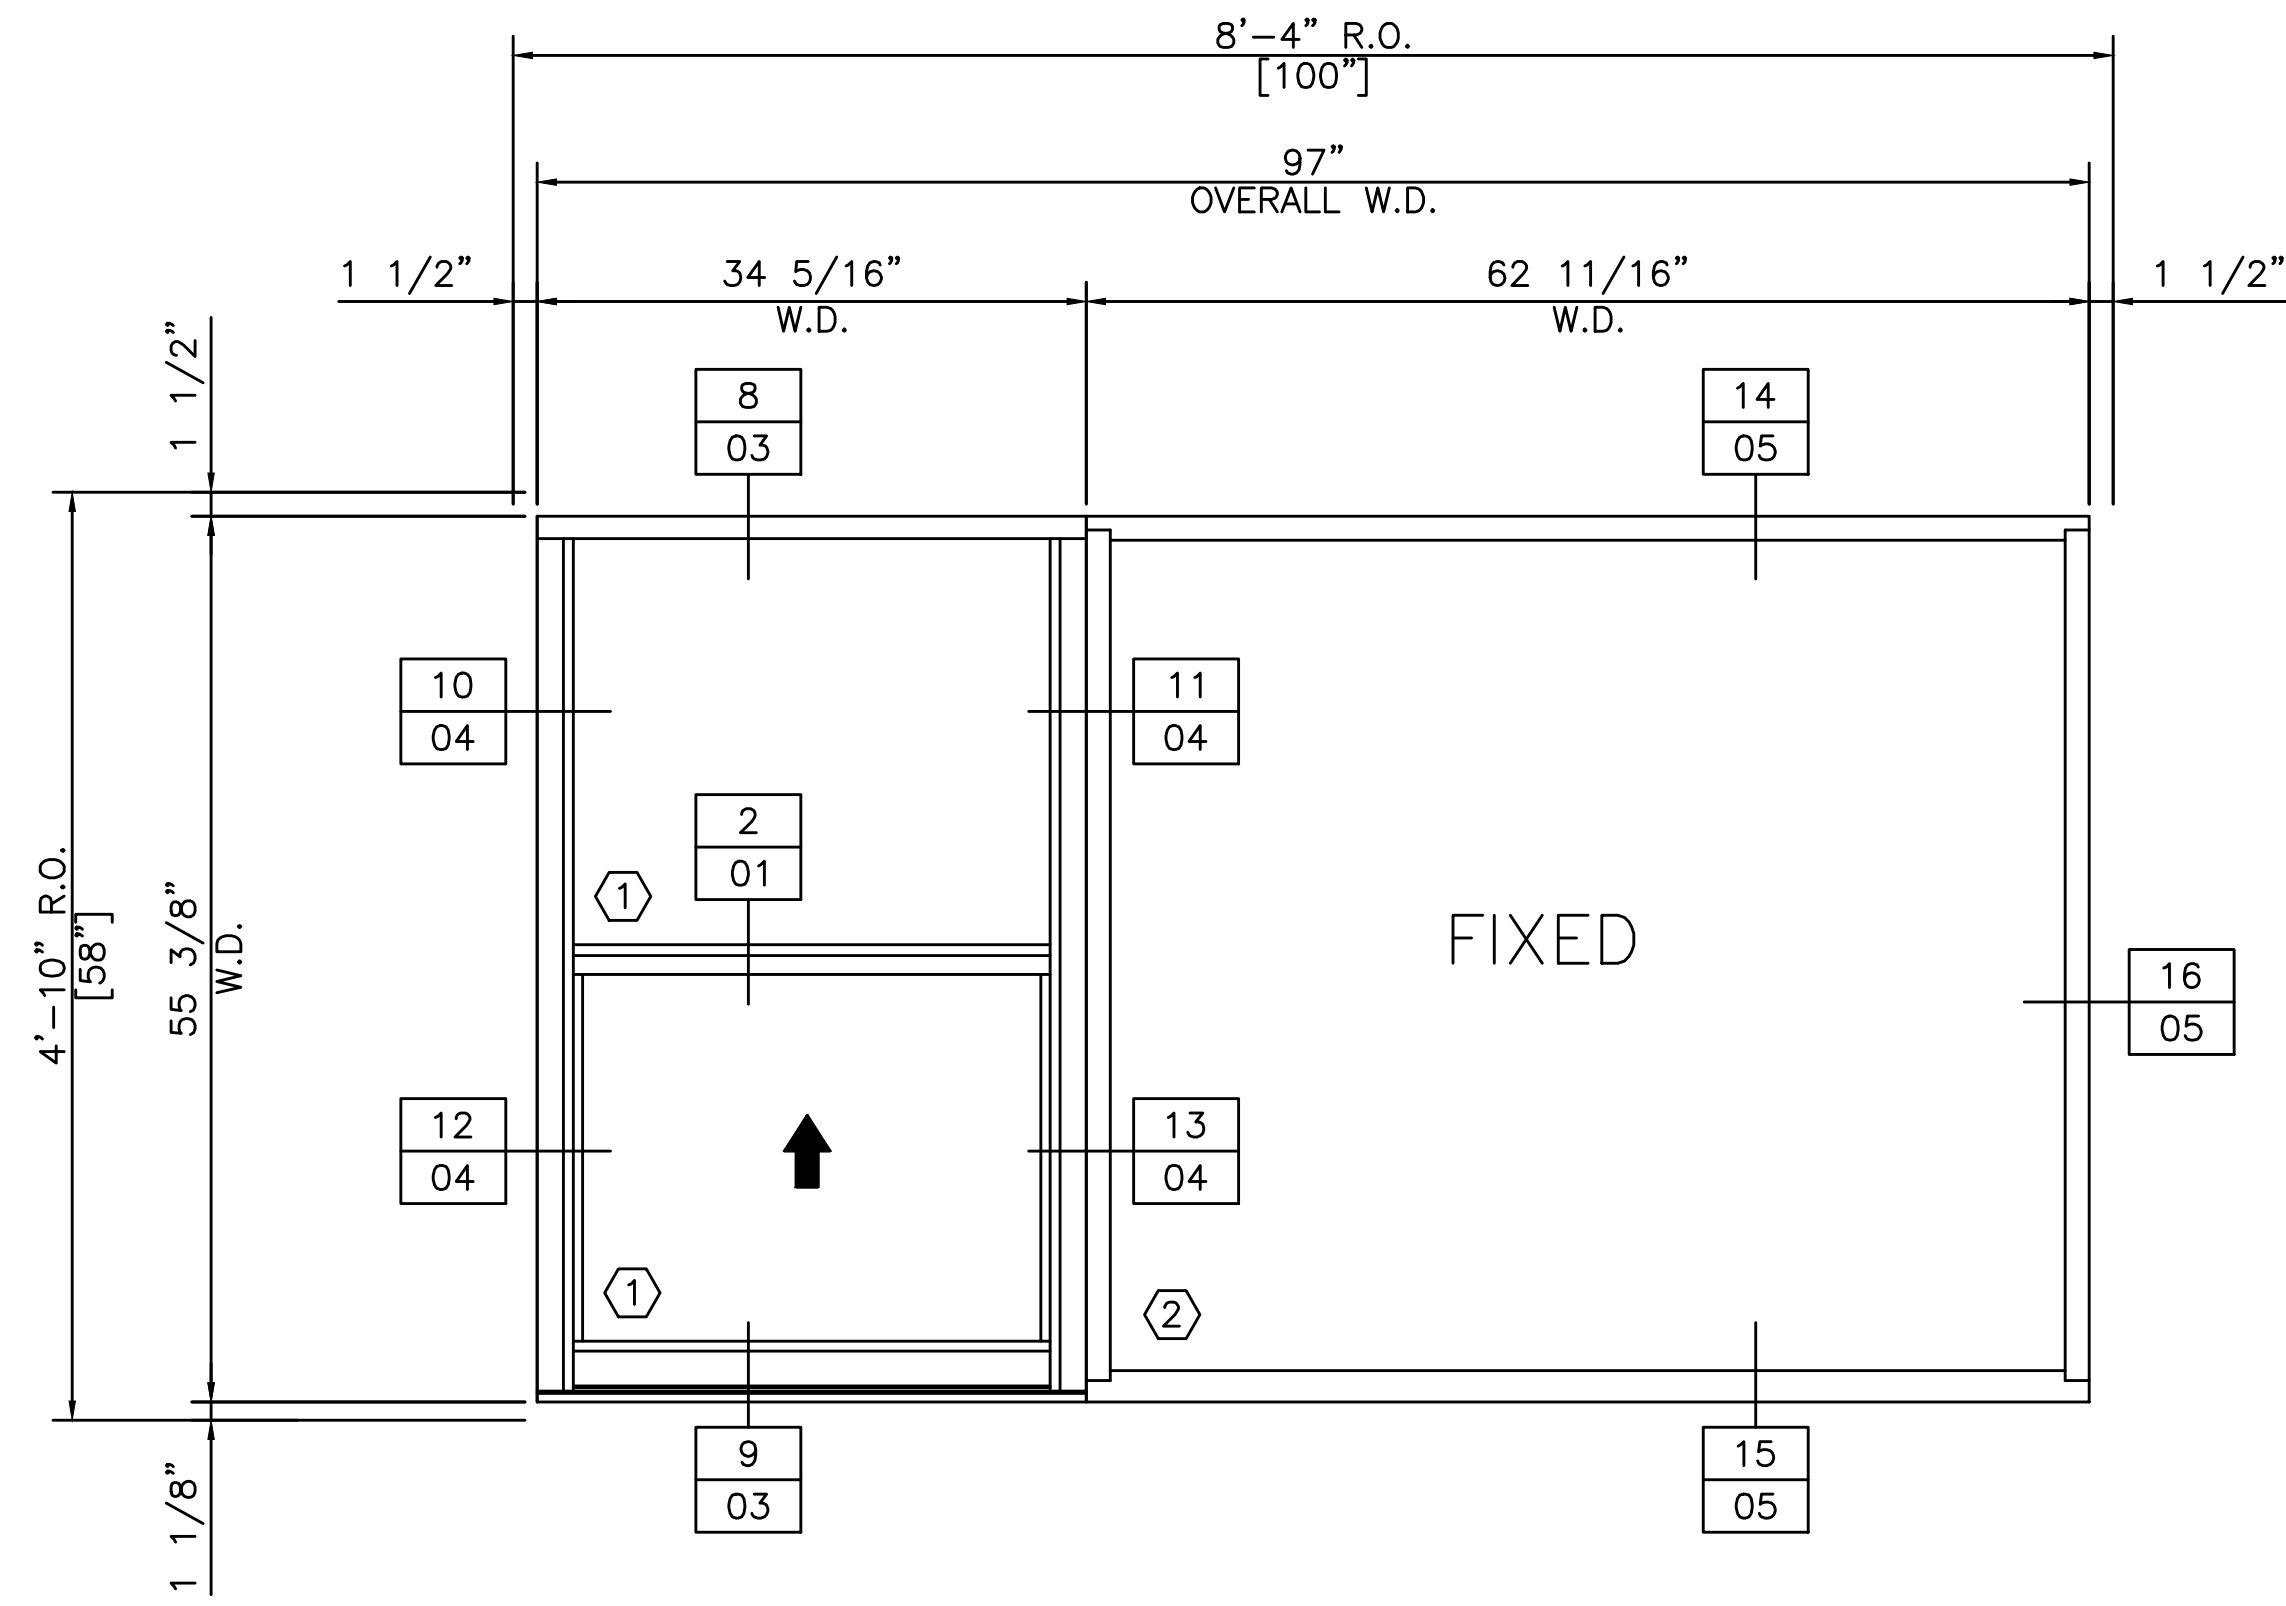

RNG
BASE (40) REQUIRED THUS
2000 SINGLE HUNG
1200 FIXED
ARCHITECTURAL REFERENCE: A9

XX	← DETAIL NUMBER
XX	← PAGE NUMBER (WD-XX)