


DATE	REVISIONS
05/10/2016	REVISIONS

DRAWN BY: REMENAR
DATE: 04/21/2016


PROJECT: HARBOR TERRACE APARTMENTS
LOCATION: 284 DANFORTH STREET
PORTLAND, MAINE
ARCHITECT: Gt2 ARCHITECTS



DRAWING TITLE
WINDOW
ELEVATIONS
JOB NUMBER
6002
DRAWING NO.
WE-03A

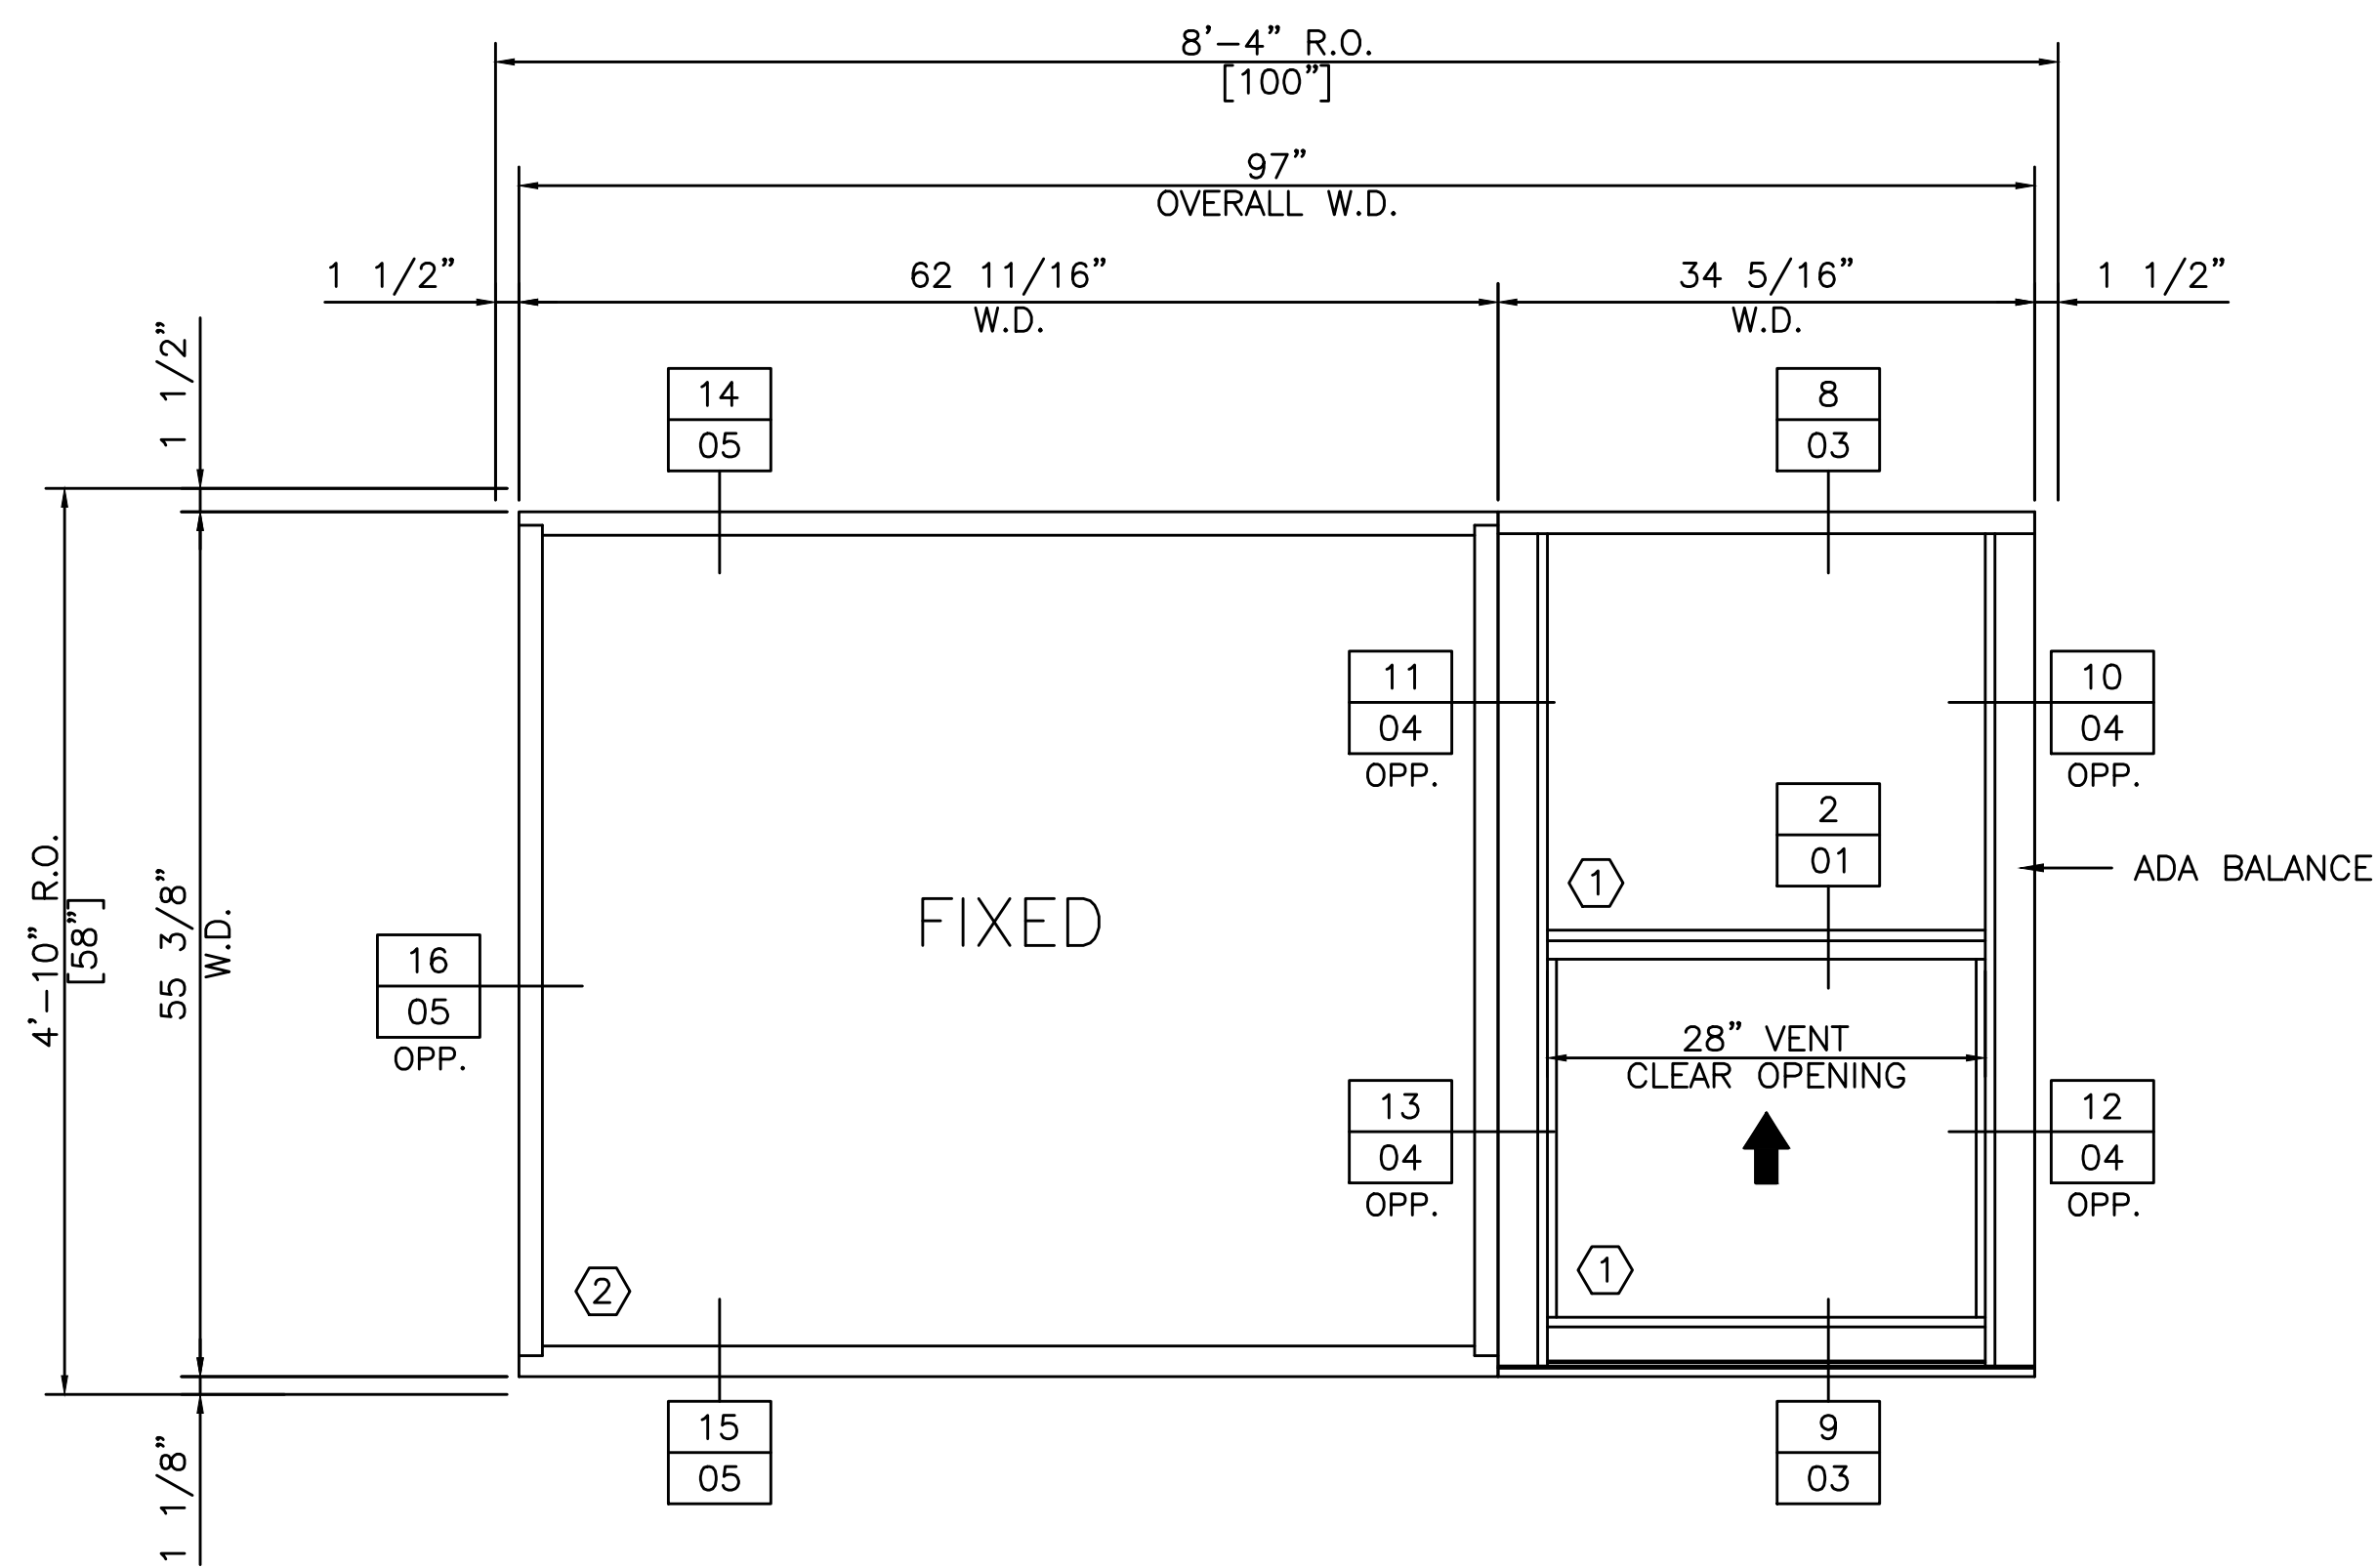

NG-ADA (10) REQUIRED THUS
BASE 1200 FIXED
2000 SINGLE HUNG
ARCHITECTURAL REFERENCE: A9

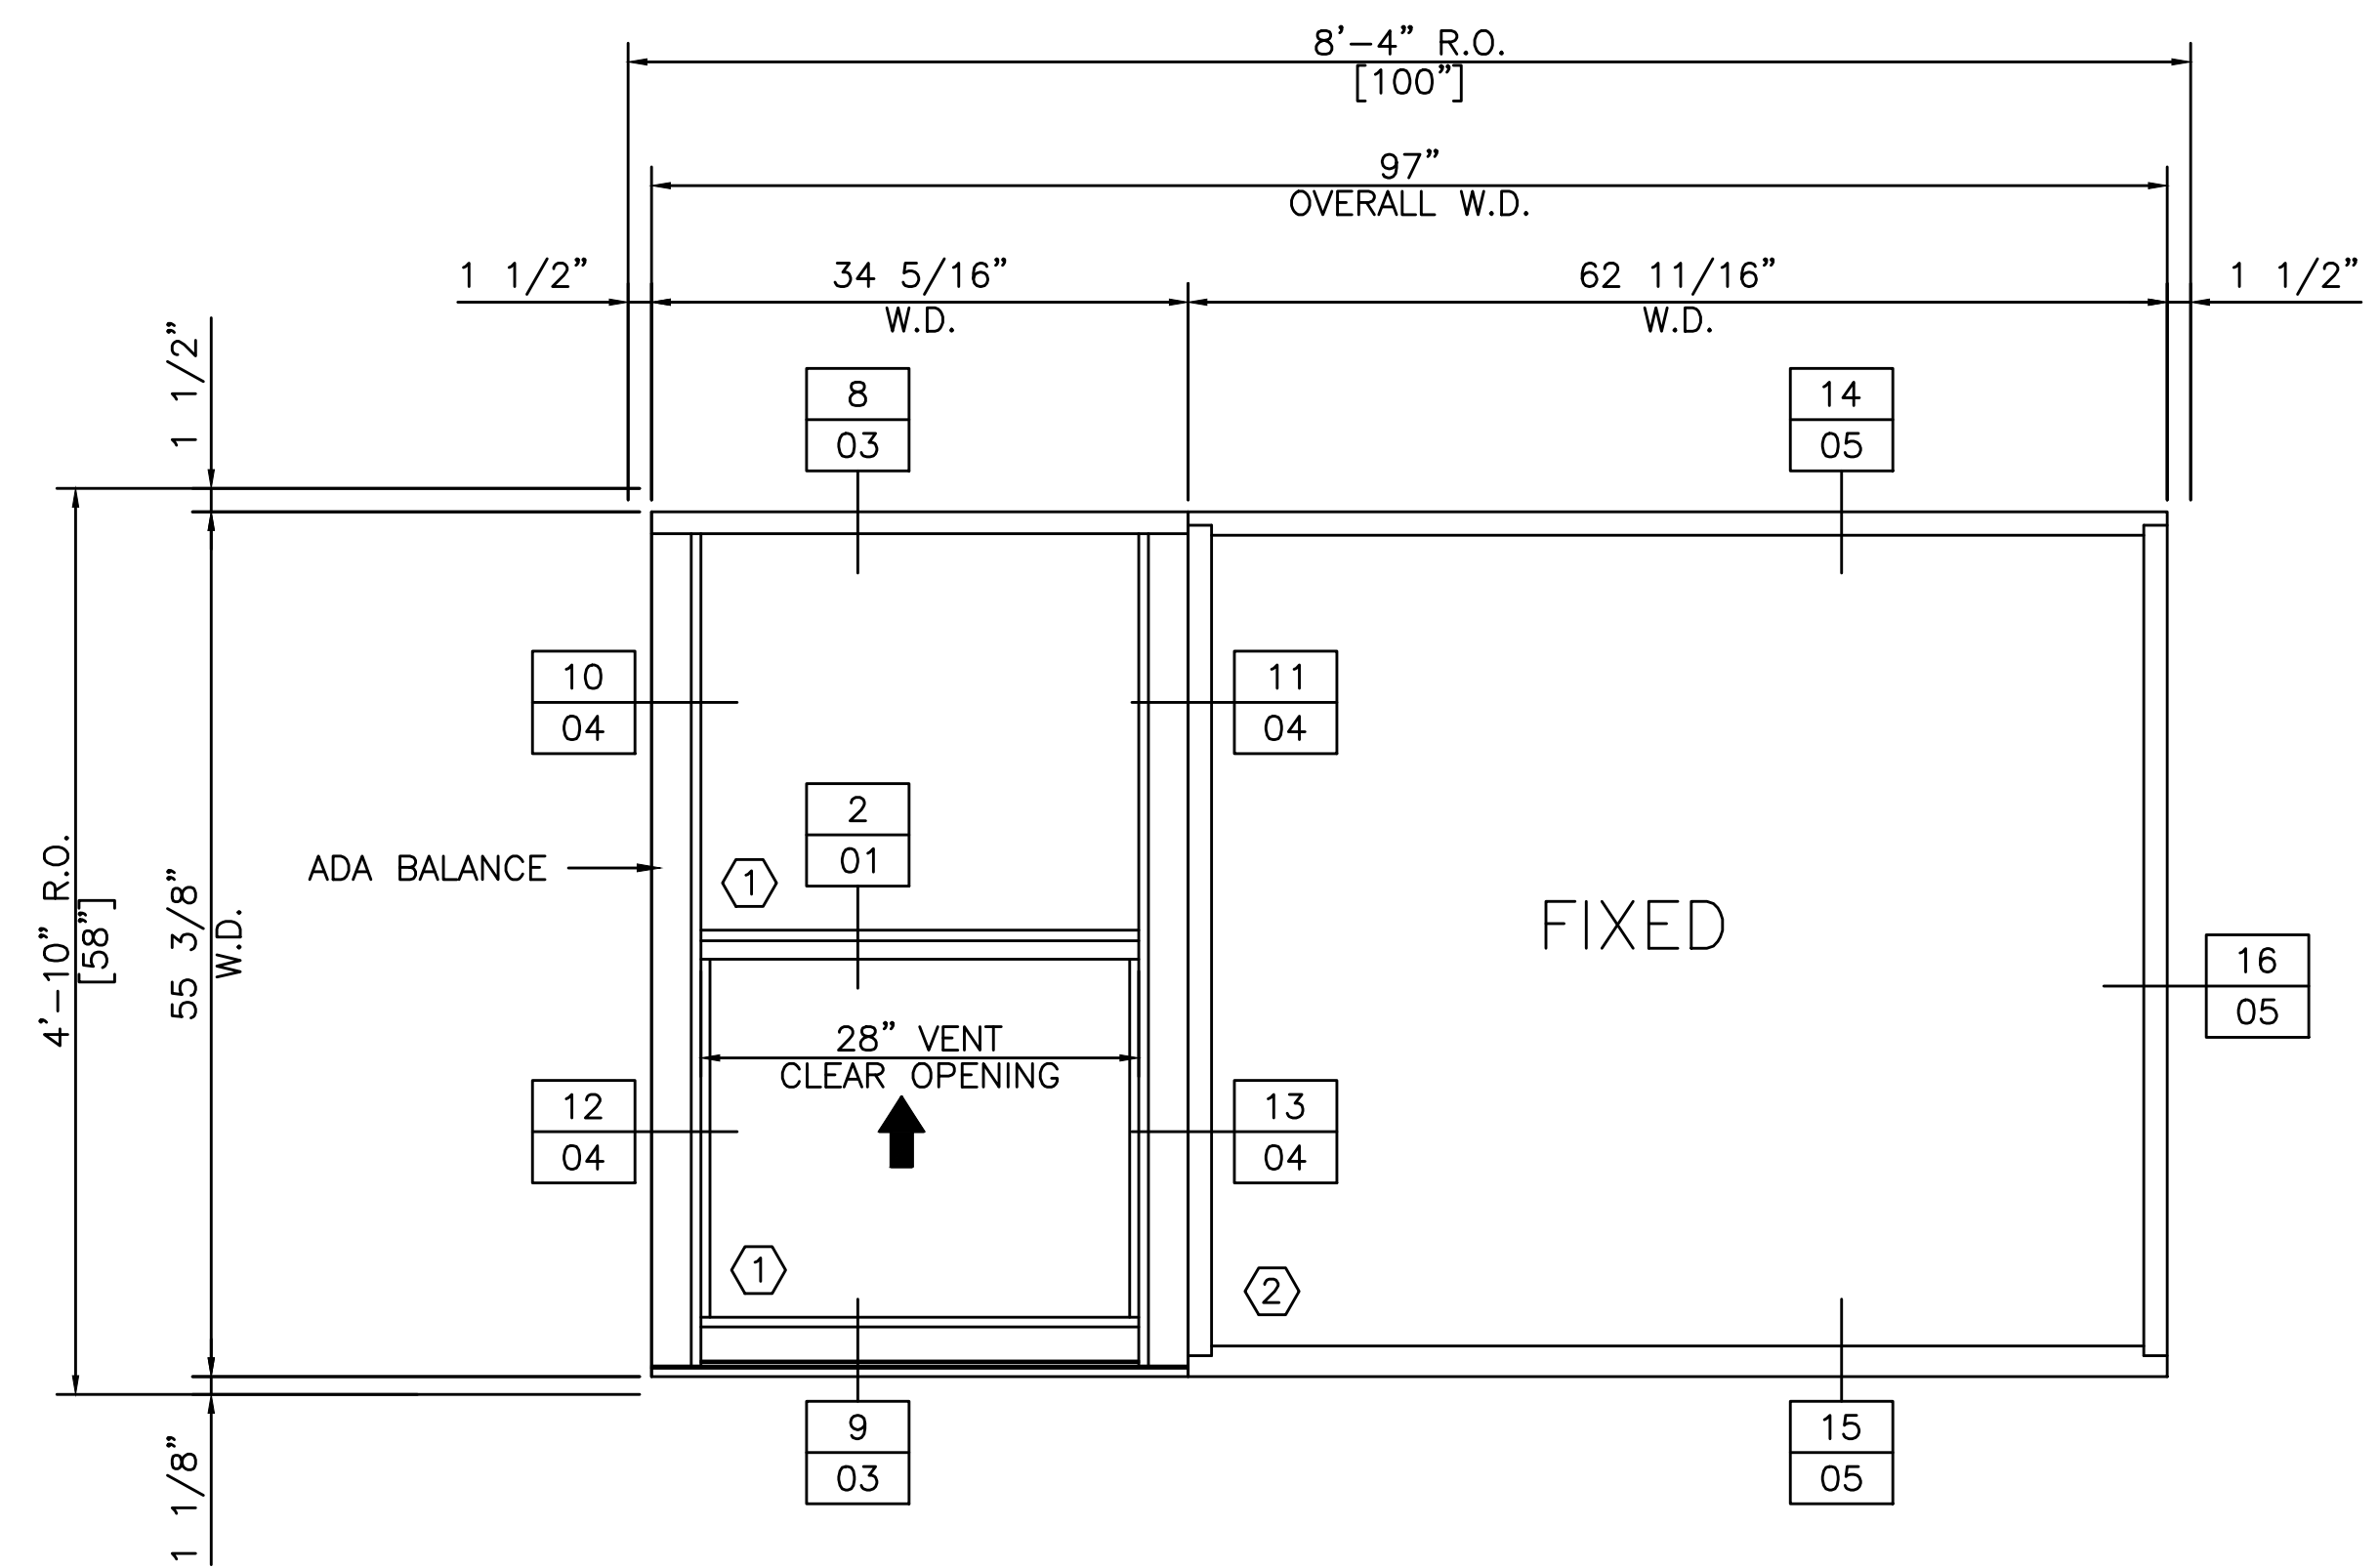

RNG-ADA (10) REQUIRED THUS
BASE 2000 SINGLE HUNG
1200 FIXED
ARCHITECTURAL REFERENCE: A9

XX	← DETAIL NUMBER
XX	← PAGE NUMBER (WD-XX)