

CITY OF PORTLAND

FINISH SCHEDULE

ROOM	WALL	FLOOR	CEILING	BASE	NOTE
BASEMENT 001	N/A	F2	N/A	N/A	
BASE ENTRY 002	W1	F0	C1	B1	

STAIR 1	W1	F6	C1	B1	NOT USED
STAIR 2	W1	F6	C1	B1	
STAIR 3	W1	F9	C3	B1	
STAIR 4	W1	F0	C1	N/A	

VESTIBULE 101	W1	F5	C3	B1	
BEDROOM 102	W1	F3	C3	B1	
CLOSET 103	W1	F3	C3	B1	
CLOSET 104	W1	F3	C3	B1	
CORRIDOR 105	W1	F1	C3	B1	
BEDROOM 106	W1	F3	C3	B1	
CLOSET 107	W1	F1	C3	B1	
DINING 108	W1	F1	C3	B1	
KIT 109	W1	F1	C3	B1	
CORRIDOR 110	W1	F5	C3	B1	NOT USED
VESTIBULE 112	W1	F5	C3	B1	
CLOSET 113	W1	F1	C3	B1	
KIT/LIVING/DINING 114	W1	F1	C3	B1	
BATH 115	W1	F1	C3	B1	
CLOSET 116	W1	F3	C3	B1	
CLOSET 117	W1	F1	C3	B1	
BATH 118	W1	F1	C3	B1	
CORRIDOR 119	W1	F1	C3	B1	
BEDROOM 120	W1	F3	C3	B1	
CLOSET 121	W1	F3	C3	B1	
BEDROOM 122	W1	F3	C3	B1	


CORRIDOR 200	W1	F1	C3	B1	
CORRIDOR 201	W1	F1	C3	B1	
CLOSET 202	W1	F4	C3	B1	
BEDROOM 203	W1	F4	C3	B1	
CLOSET 204	W1	F1	C3	B1	
CLOSET 205	W1	F1	C3	B1	
206					NOT USED
CLOSET 207	W1	F4	C3	B1	
BATH 208	W1	F1	C3	B1	
KIT 209	W1	F1	C3	B1	
CLOSET 210	W1	F1	C3	B1	
CLOSET 211	W1	F1	C3	B1	
KIT 212	W1	F1	C3	B1	
CLOSET 213	W1	F4	C3	B1	
DINING 214	W1	F1	C3	B1	
DINING 215	W1	F1	C3	B1	
BATH 216	W1	F1	C3	B1	
BEDROOM 217	W1	F4	C3	B1	
CLOSET 218	W1	F4	C3	B1	
CORRIDOR 219	W1	F1	C3	B1	
BEDROOM 220	W1	F4	C3	B1	
BEDROOM 221	W1	F4	C3	B1	

FINISH SCHEDULE

ROOM	WALL	FLOOR	CEILING	BASE	NOTE
CORRIDOR 300	W1	F1	C3	B1	
CORRIDOR 301	W1	F1	C3	B1	
CLOSET 302	W1	F4	C3	B1	
BEDROOM 303	W1	F4	C3	B1	
CLOSET 304	W1	F4	C3	B1	
305					NOT USED
BEDROOM 306	W1	F4	C3	B1	
307					NOT USED
KIT/DINING 308	W1	F1	C3	B1	
BATH 309	W1	F1	C3	B1	
KIT/DINING 310	W1	F1	C3	B1	
311					NOT USED
312					NOT USED
BEDROOM 313	W1	F4	C3	B1	
BATH 314	W1	F1	C3	B1	
CLOSET 315	W1	F4	C3	B1	
BEDROOM 316	W1	F4	C3	B1	
CLOSET 317	W1	F4	C3	B1	
CORRIDOR 318	W1	F1	C3	B1	
LIVING 319	W1	F4	C3	B1	
LIVING 320	W1	F4	C3	B1	

FINISH SCHEDULE KEY

FLOORING		FLOORING		CEILING
F1	SHEET VINYL	F1	NOT USED.	C1
F2	EXISTING CONCRETE	F8	P.T. WOOD TREADS	C2
F3	CARPET - DIRECT GLUE-DOWN	F9	VINYL TREADS / RISERS	C3
F4	CARPET - STRETCHED-IN W/PAD			
F5	CARPET TILE - WALK-OFF MAT THE GLUE-DOWN WITH RELEASEABLE GLUE	WALL		BASE
F6	EXISTING VINYL TREADS / RISERS TO REMAIN	W1	GYP BD - PTD.	B1
				WOOD BASE - PTD.

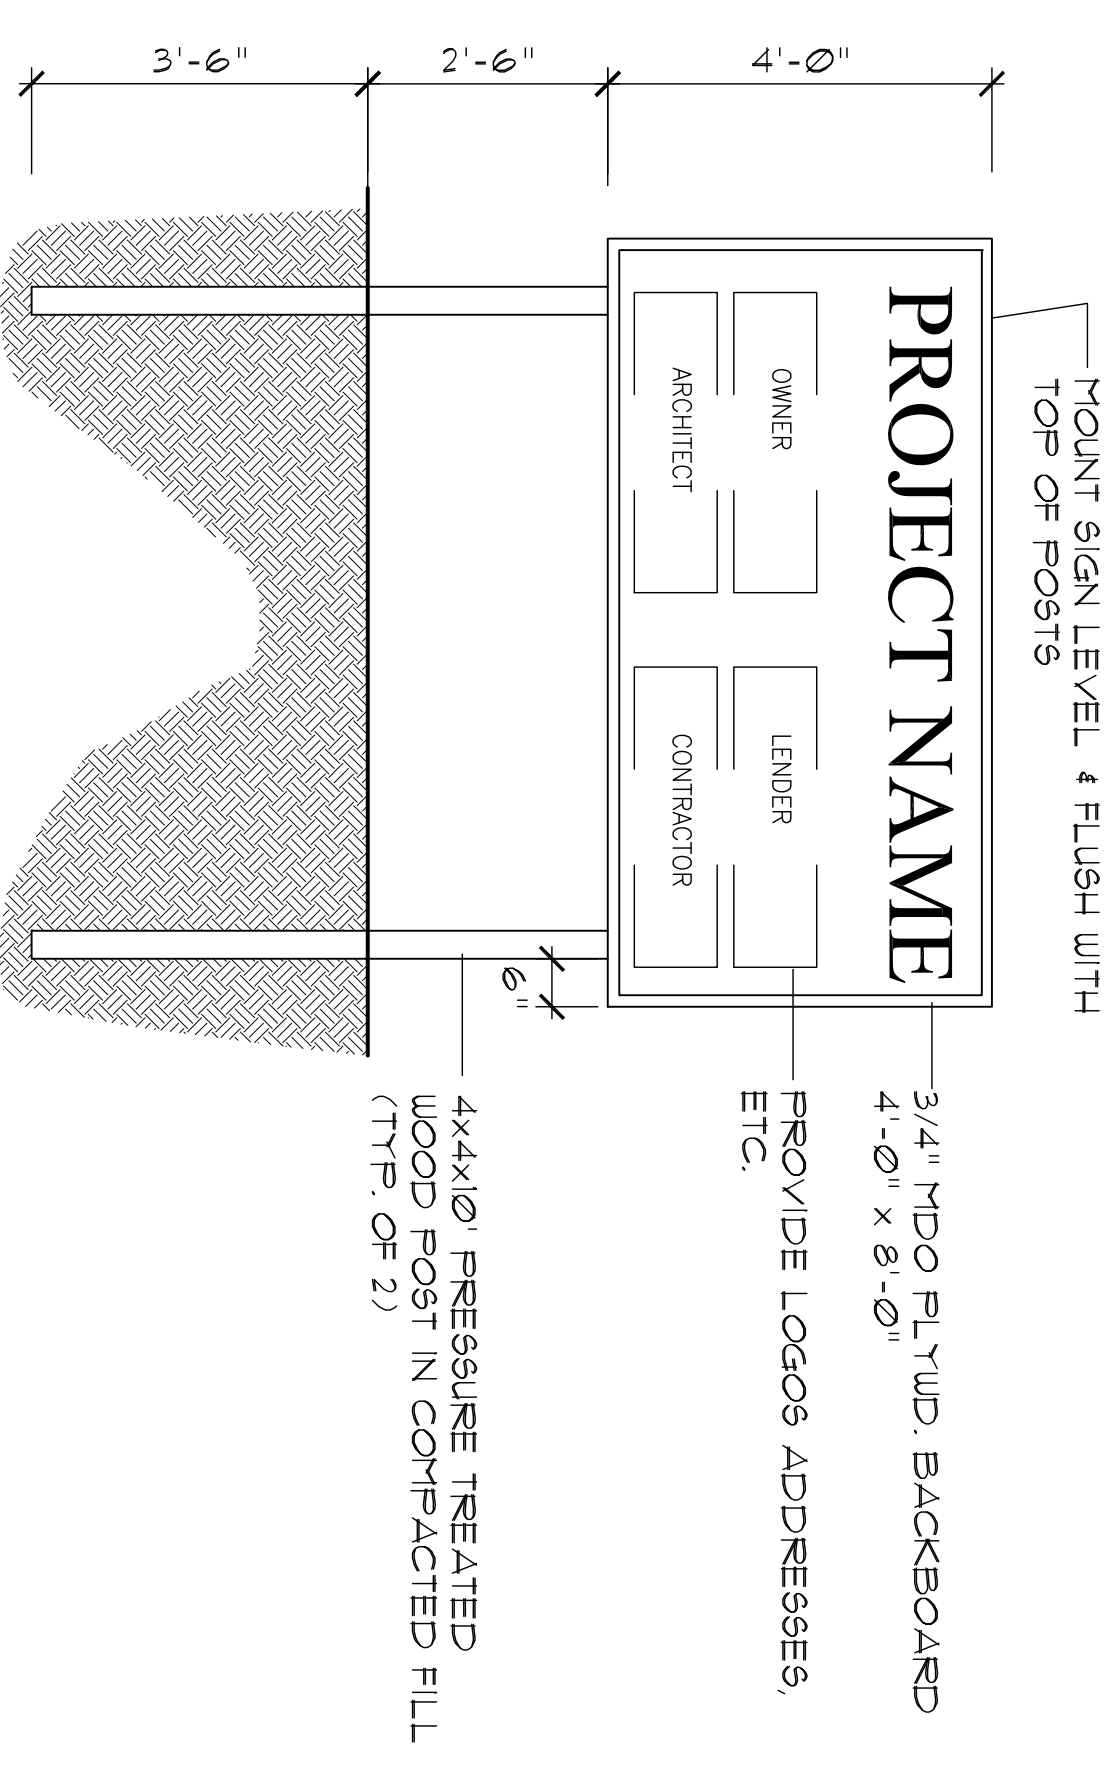

NOTE: SEE SPECIFICATION SECTIONS 0500,
120 & 10900 FOR ADDITIONAL INFORMATION.
PROJECT SIGN
1/2" = 1'-0"