




3 STAIR HANDRAIL DETAIL  
SCALE: 3/4" = 1'-0"

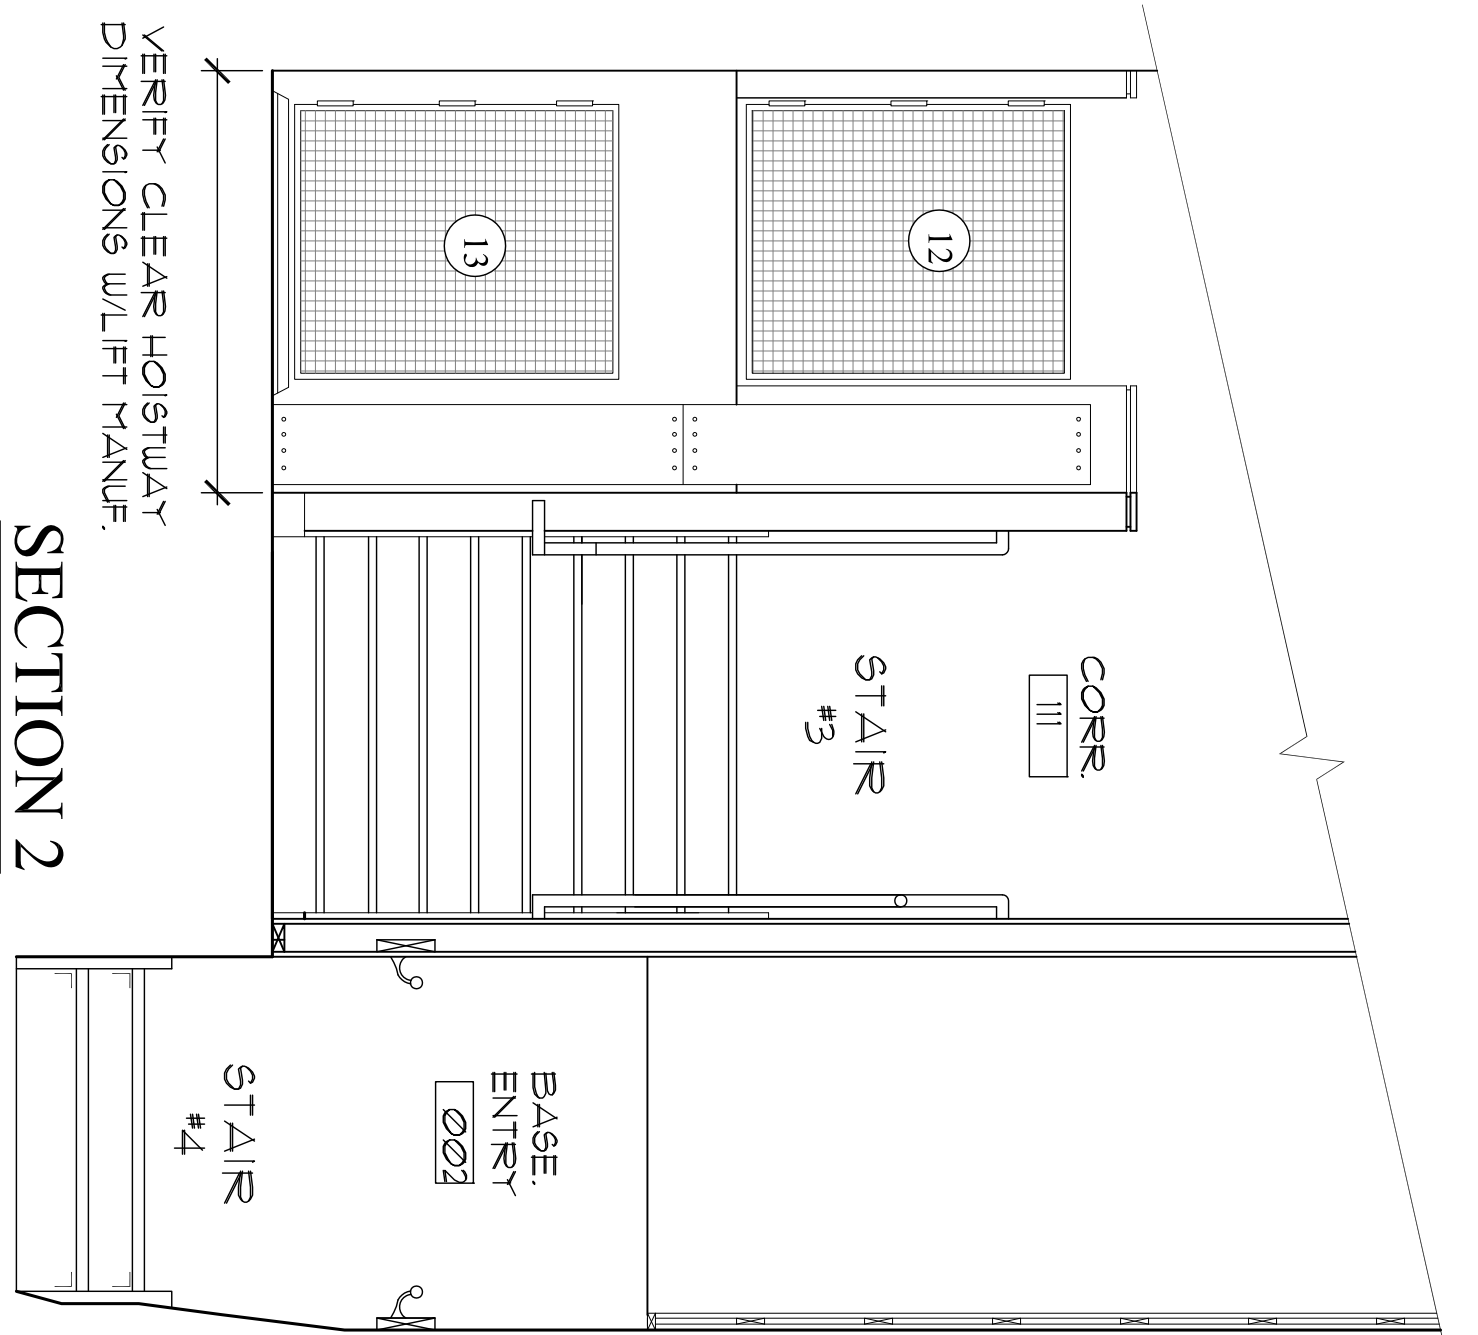

SECTION 2  
VERIFY CLEAR HEIGHT & HOISTWAY DIMENSIONS W/LIFT MANUF.

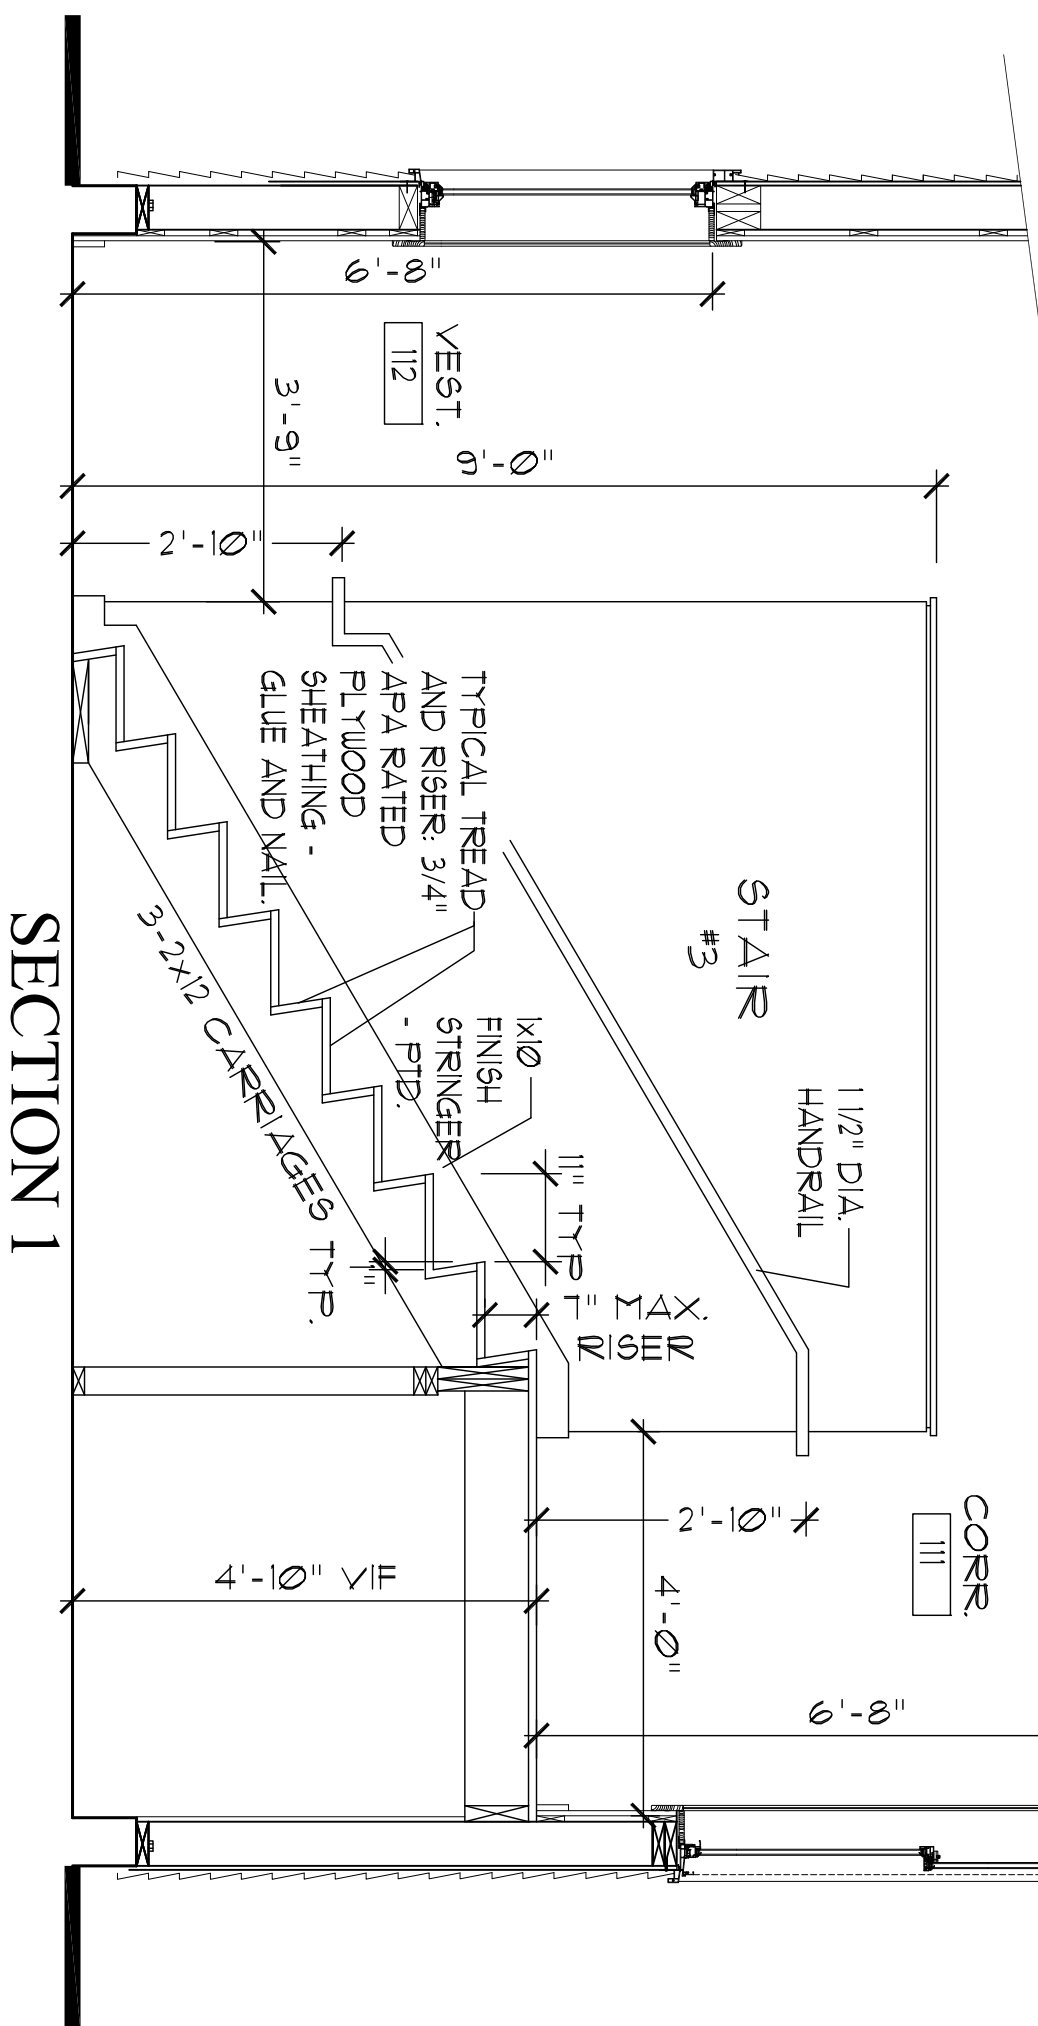


SECTION 1

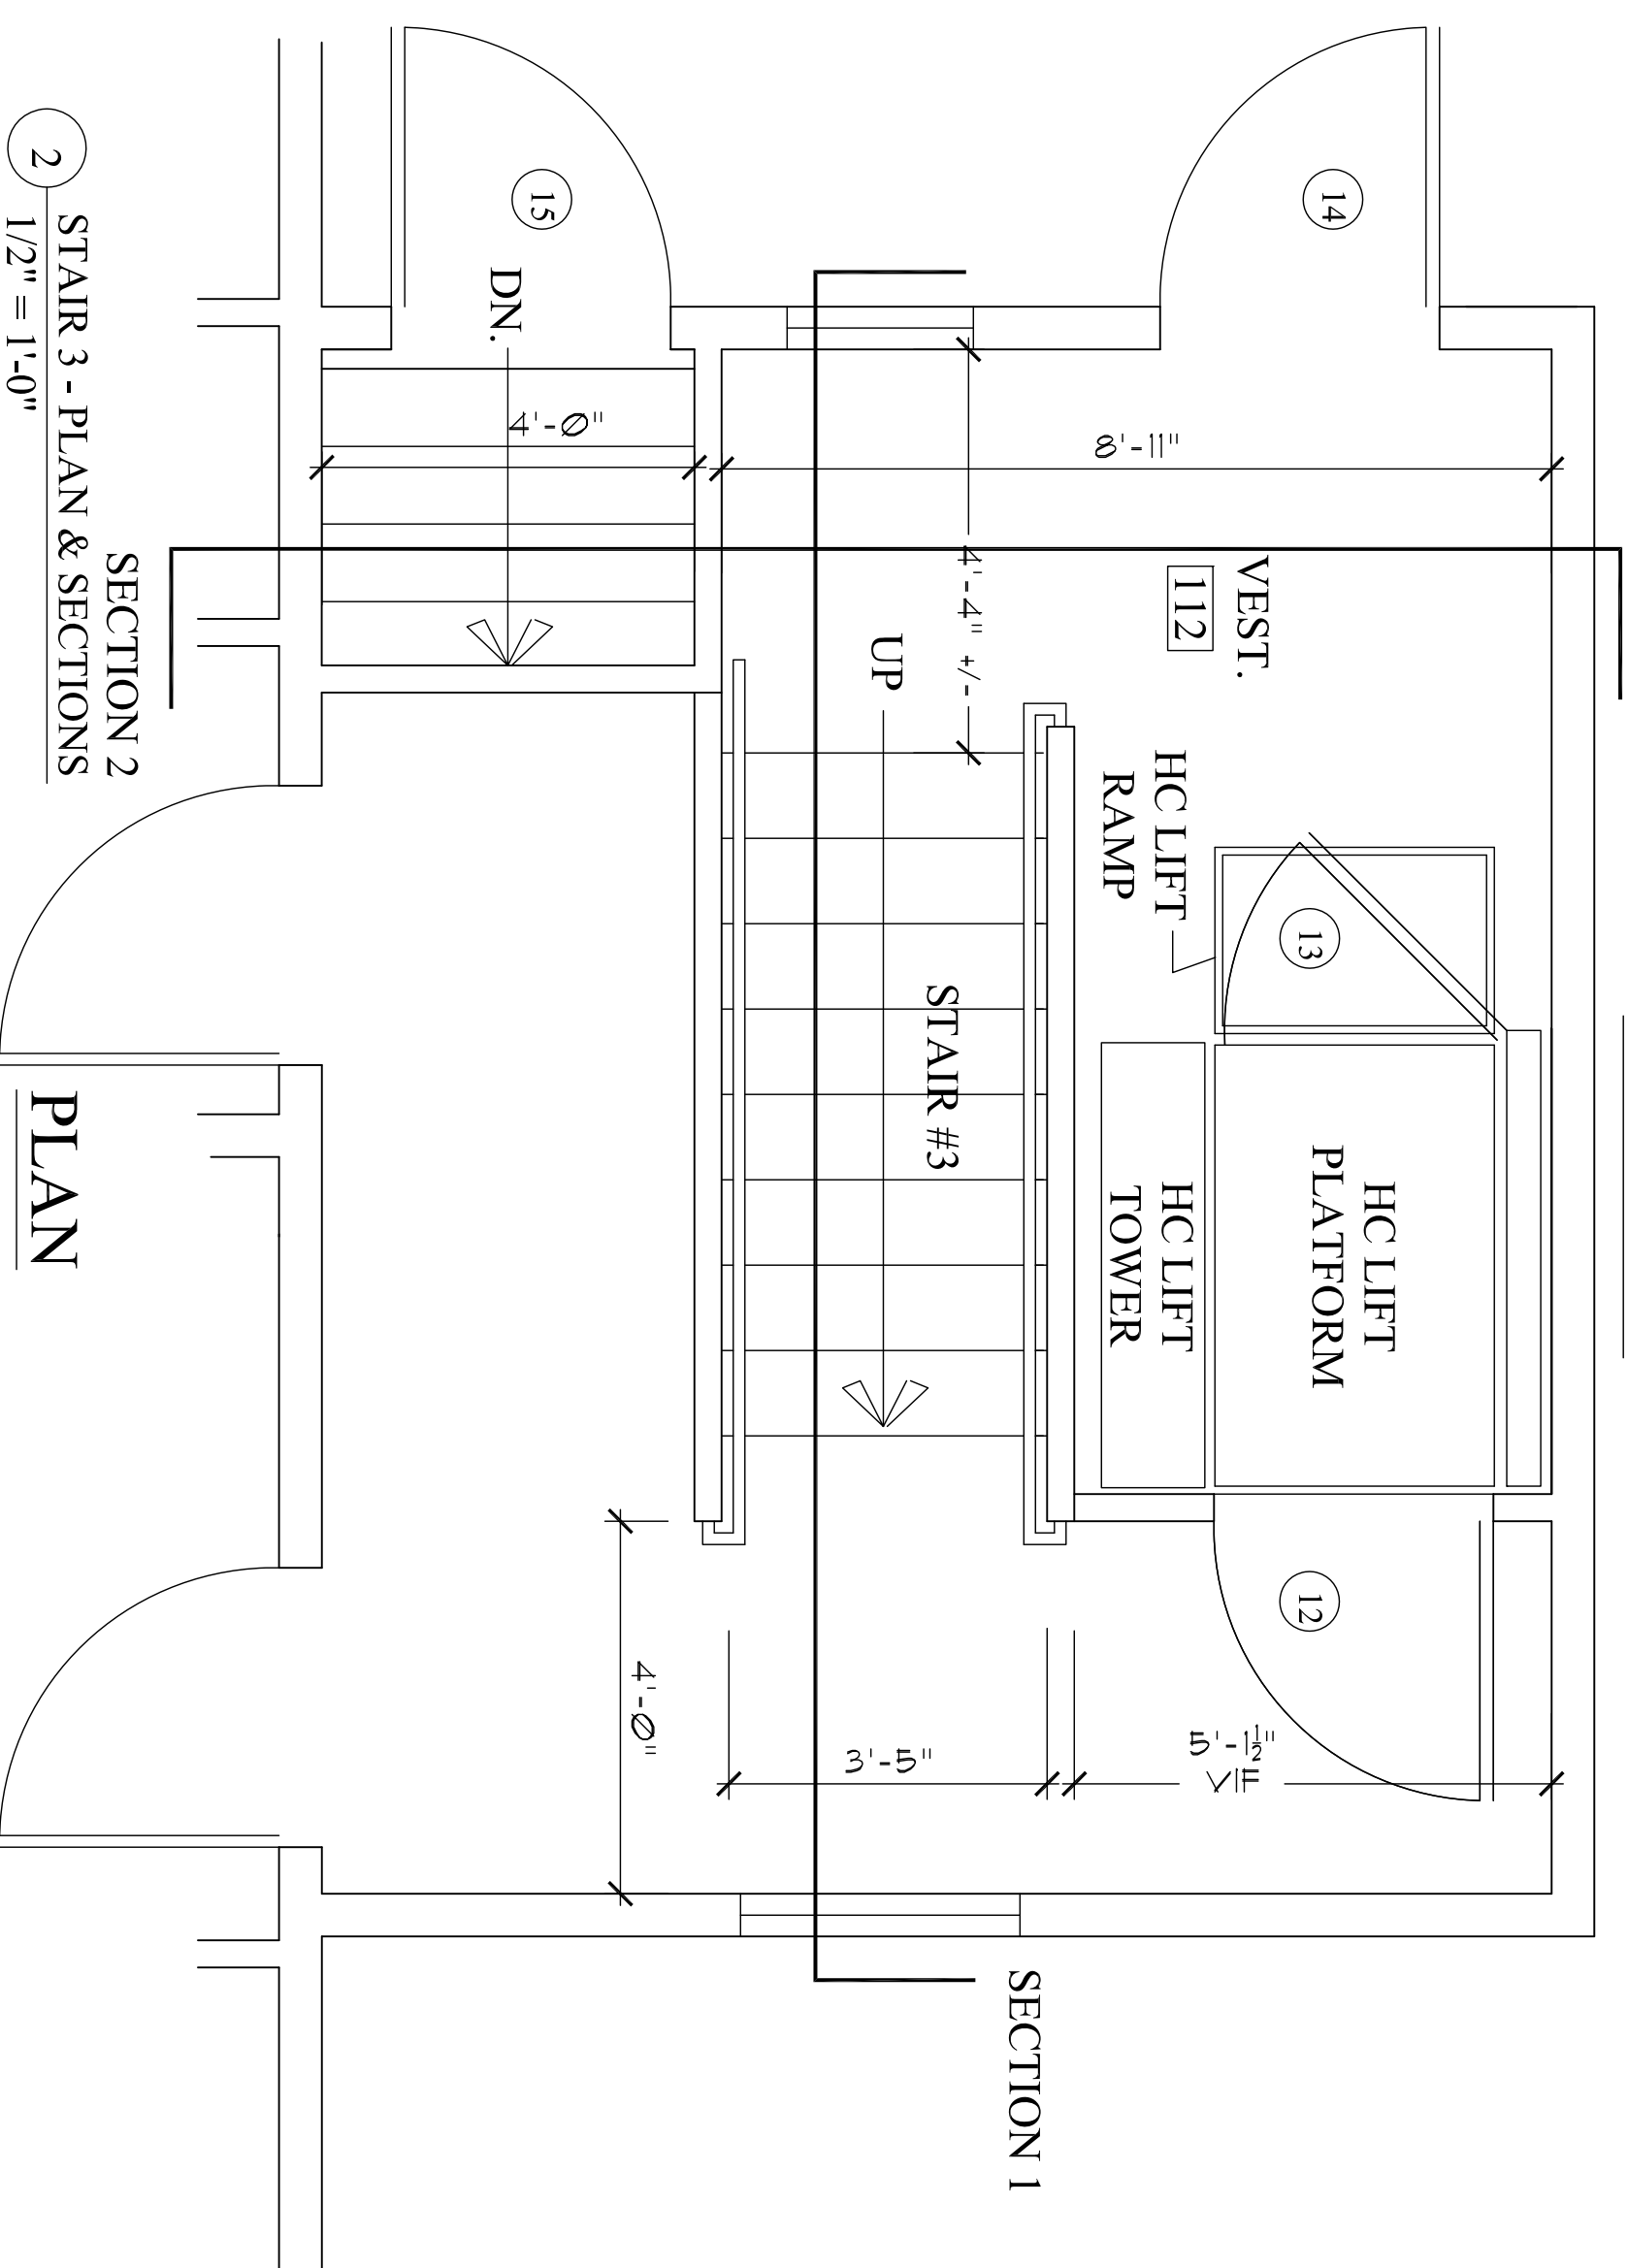


SECTION 2  
2 STAIR 3 - PLAN & SECTIONS  
1/2" = 1'-0"

PLAN

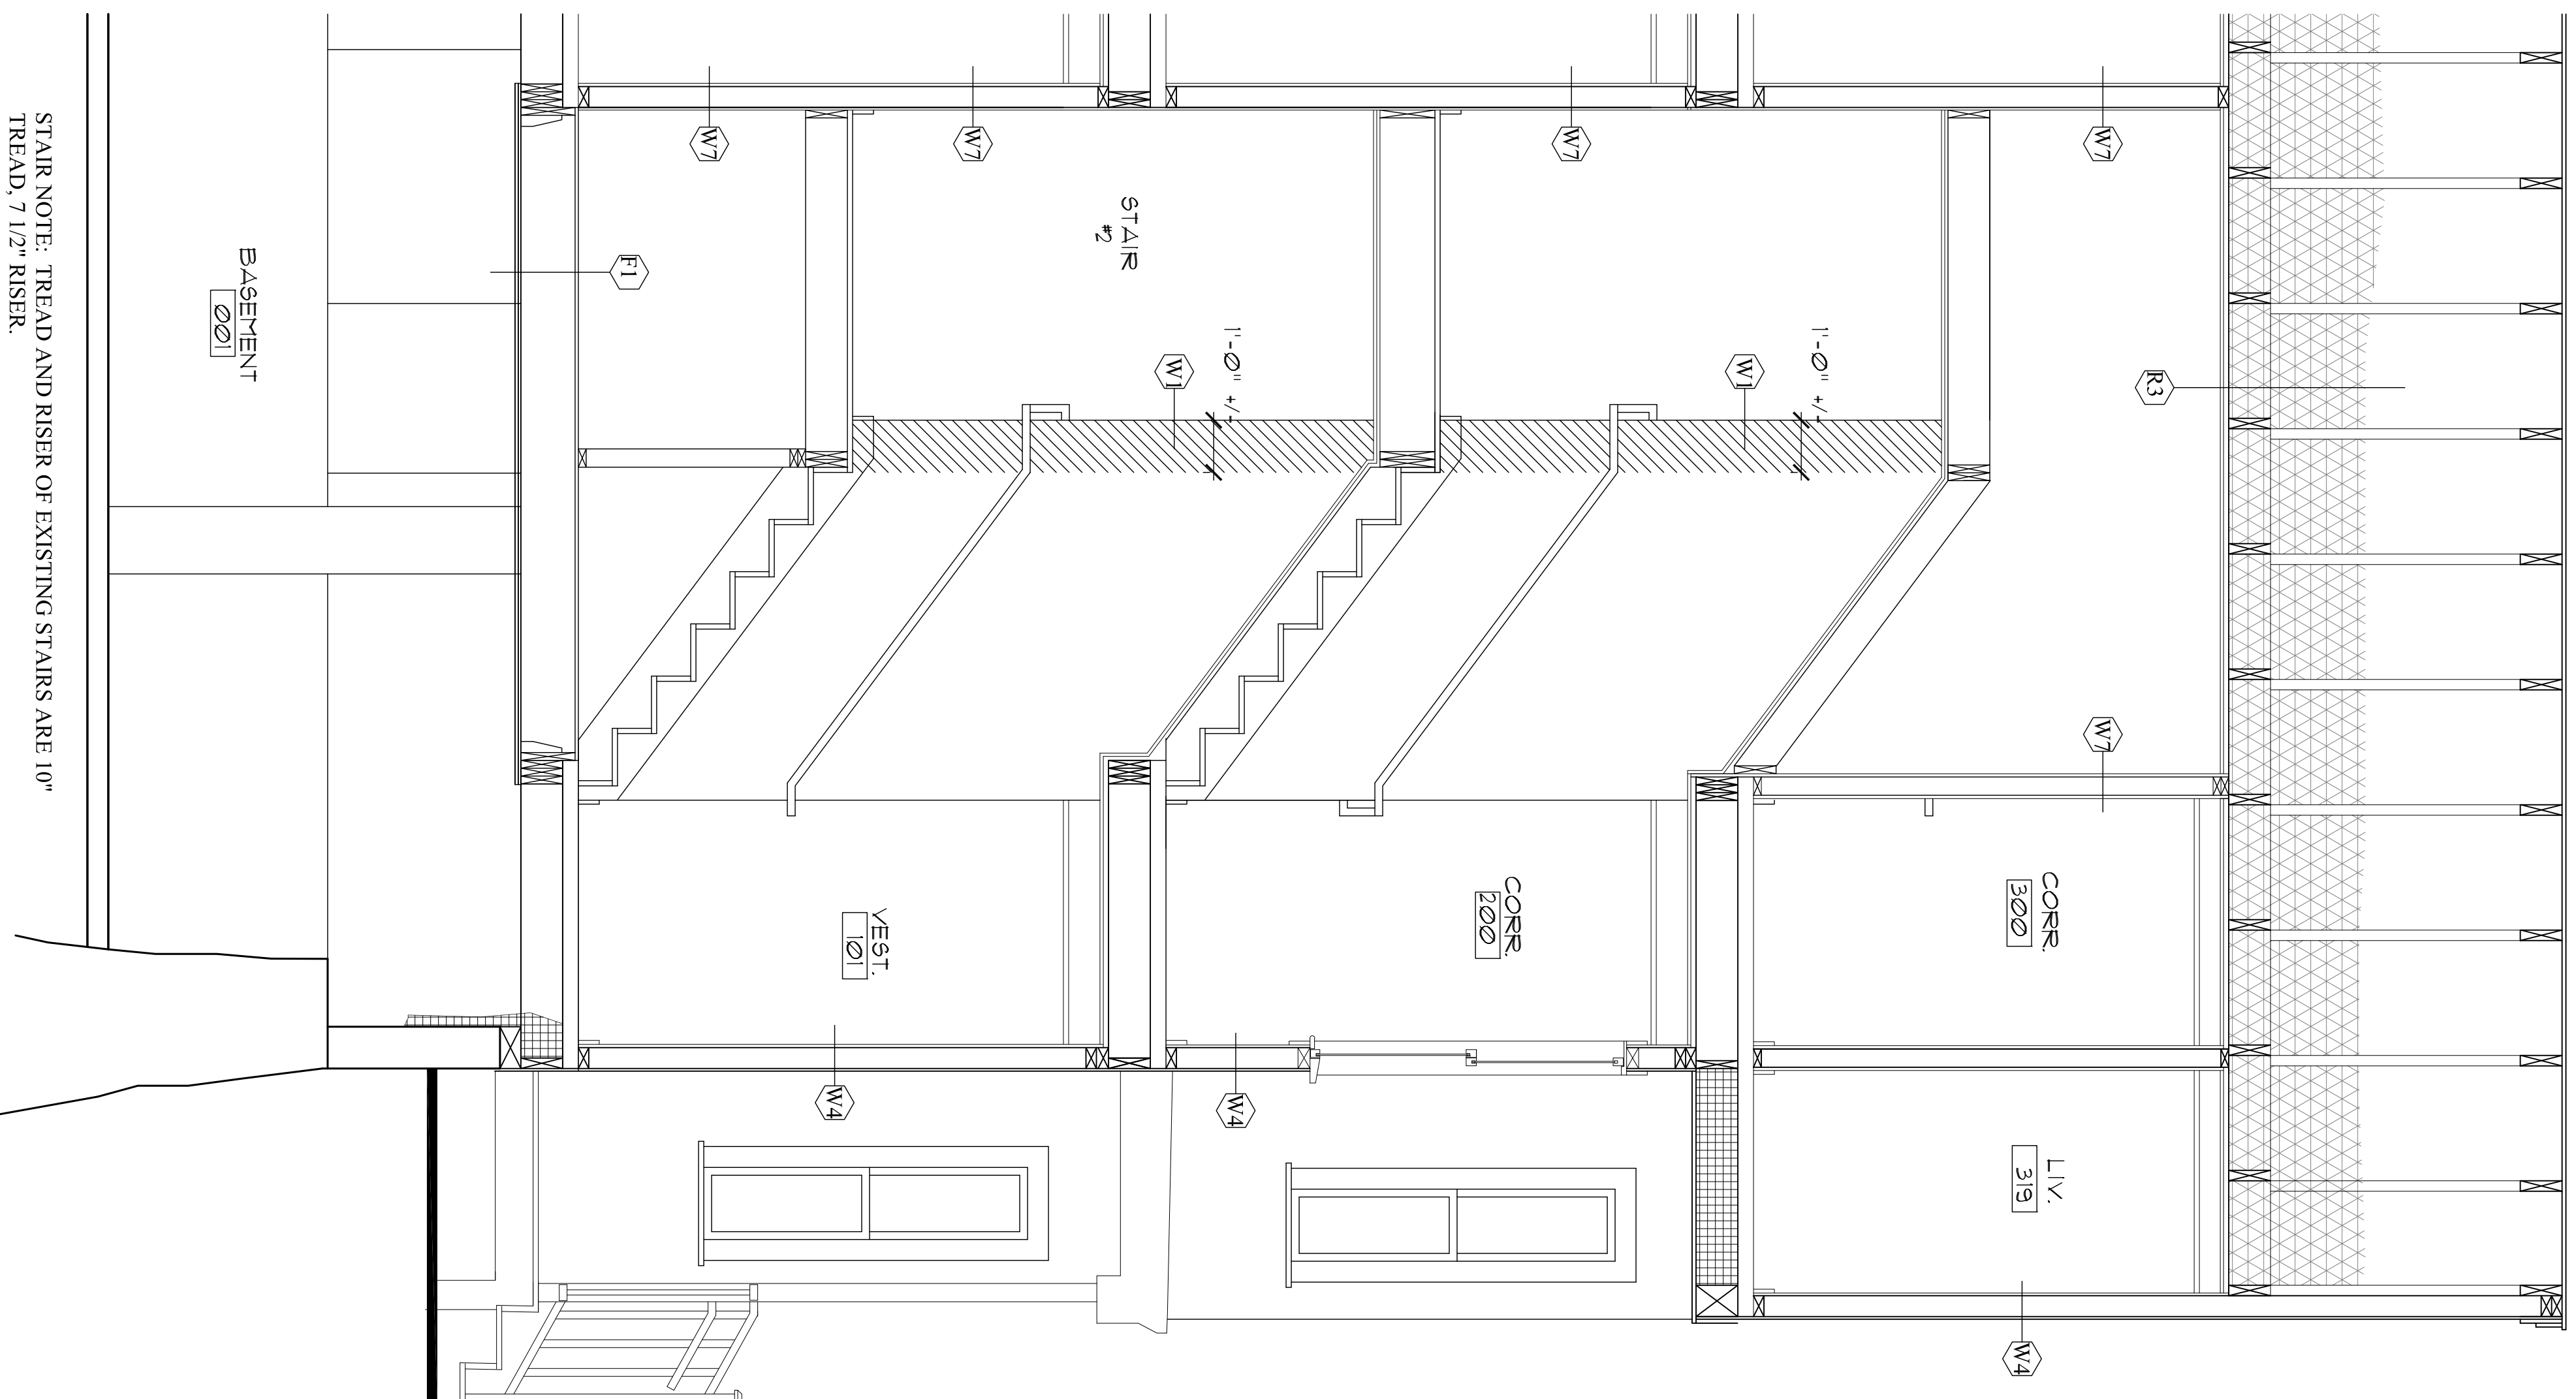

1 EXISTING STAIR 2 - SECTION  
1/2" = 1'-0"

STAIR NOTE: TREAD AND RISER OF EXISTING STAIRS ARE 10" TREAD, 7 1/2" RISER.

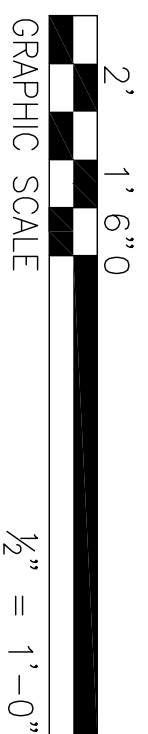

1/2" = 1'-0" GRAPHIC SCALE

<b>A-8a</b>	Drawing	Date 7/11/14	Scale AS NOTED	Architect	
	<b>STAIRS #2 &amp; #3 SECTIONS &amp; DETAILS</b>	Project: <b>ADDITION &amp; RENOVATIONS</b>	<b>SHIELDS ARCHITECTURE</b> 216 Range Road, Cumberland, Maine (207) 776-8926		