


1/4" = 1'-0"

EXISTING SPACE
55 SALEM ST.

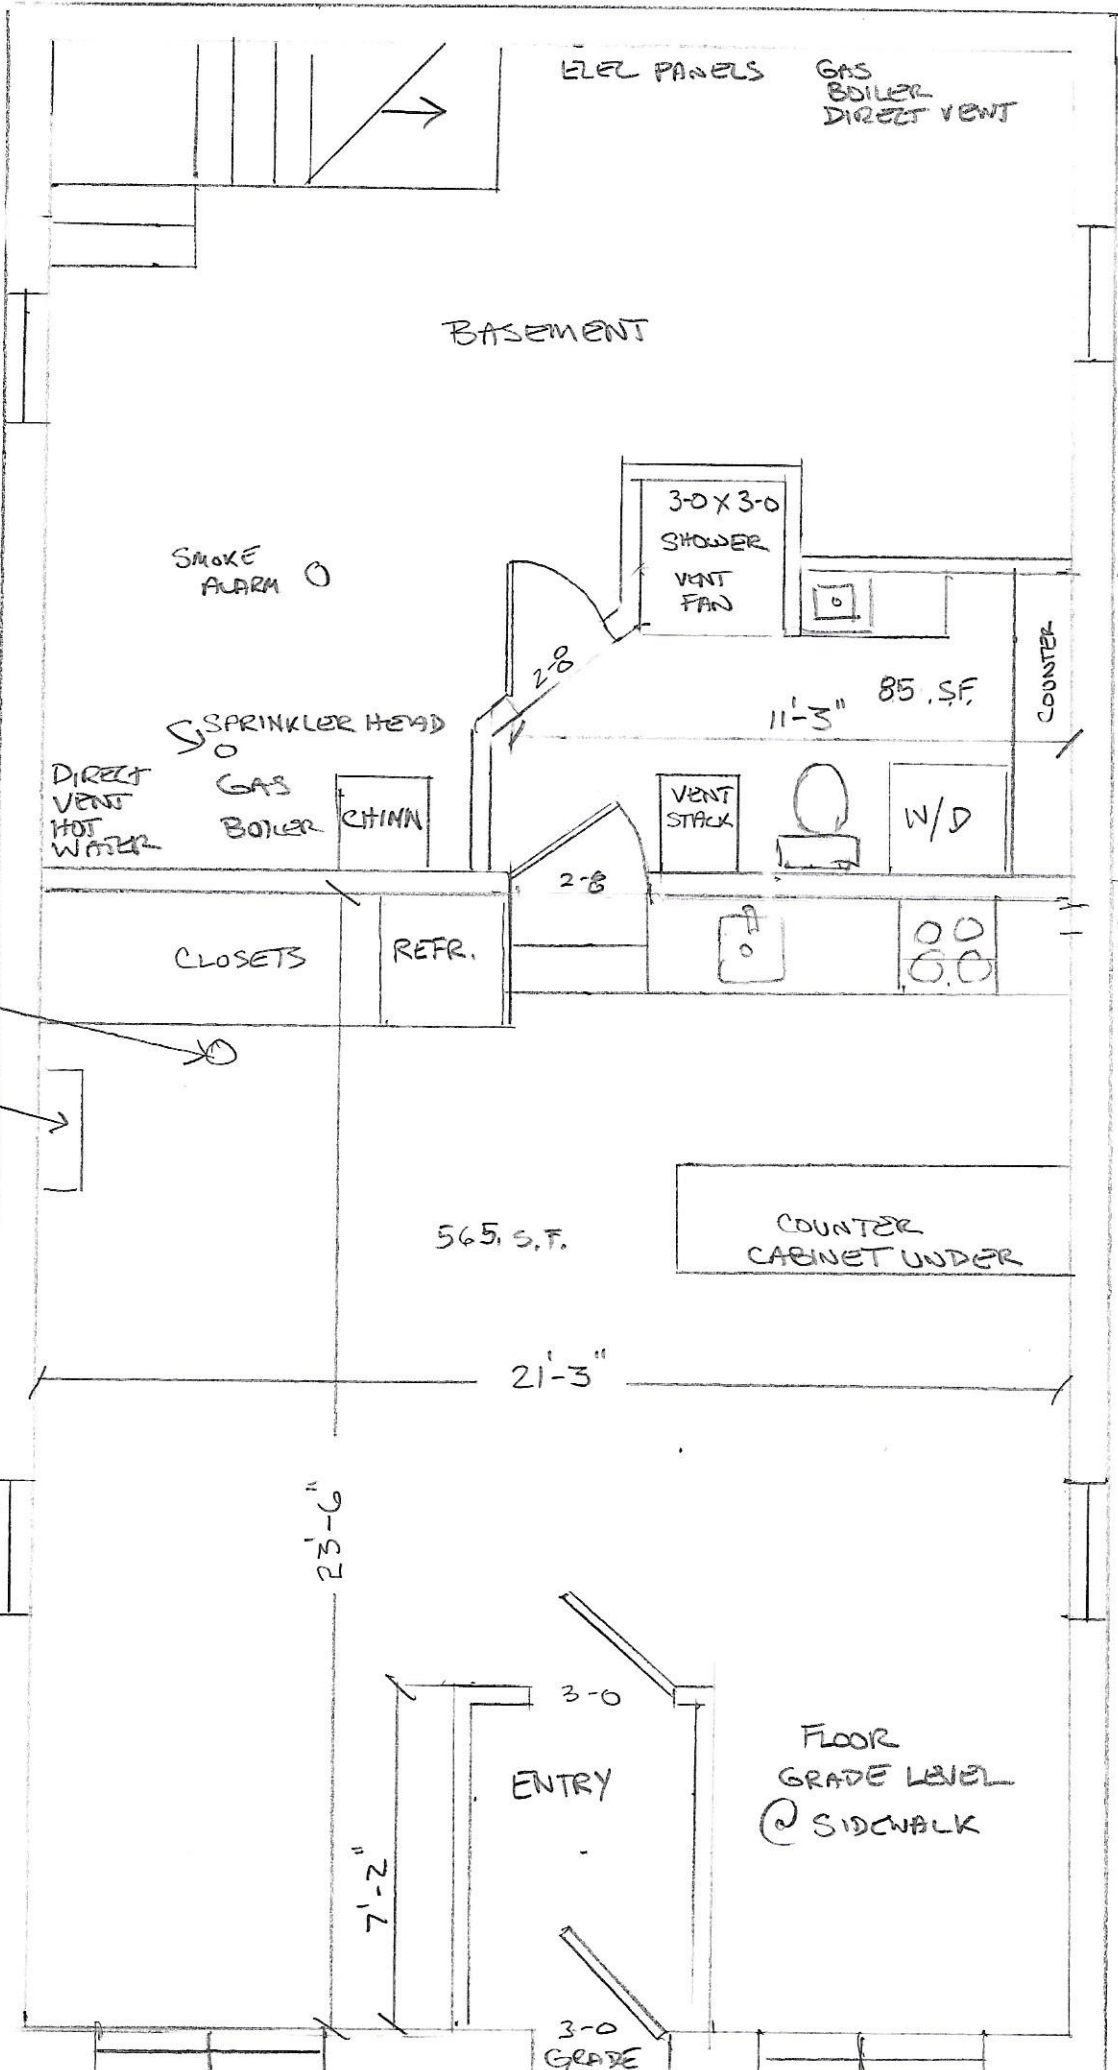

ELEC PANELS

GAS BOILER
DIRECT VENT

BASEMENT

3-0 X 3-0
SHOWER
VENT FAN

SMOKE ALARM

SPRINKLER HEAD

11'-3" 85 S.F.

DIRECT VENT
HOT WATER

GAS BOILER

SINK

VENT STACK

TOILET

W/D

COUNTER

CLOSETS

REFR.

EXHAUST FOR RANGE HOOD

DIRECT VENT
GAS HEATER

565 S.F.

COUNTER
CABINET UNDER

21'-3"

LAWN

DRIVEWAY

SIDEWALK, SALEM ST.

FLOOR
GRADE LEVEL
@ SIDEWALK

ENTRY

3-0
GRADE