



MARK	DATE	DESCRIPTION

DATE:	6/9/15
CHECKED BY:	JWW/CAC
DRAWN BY:	JWW/CAC
JOB:	BSA
SHEET TITLE:	

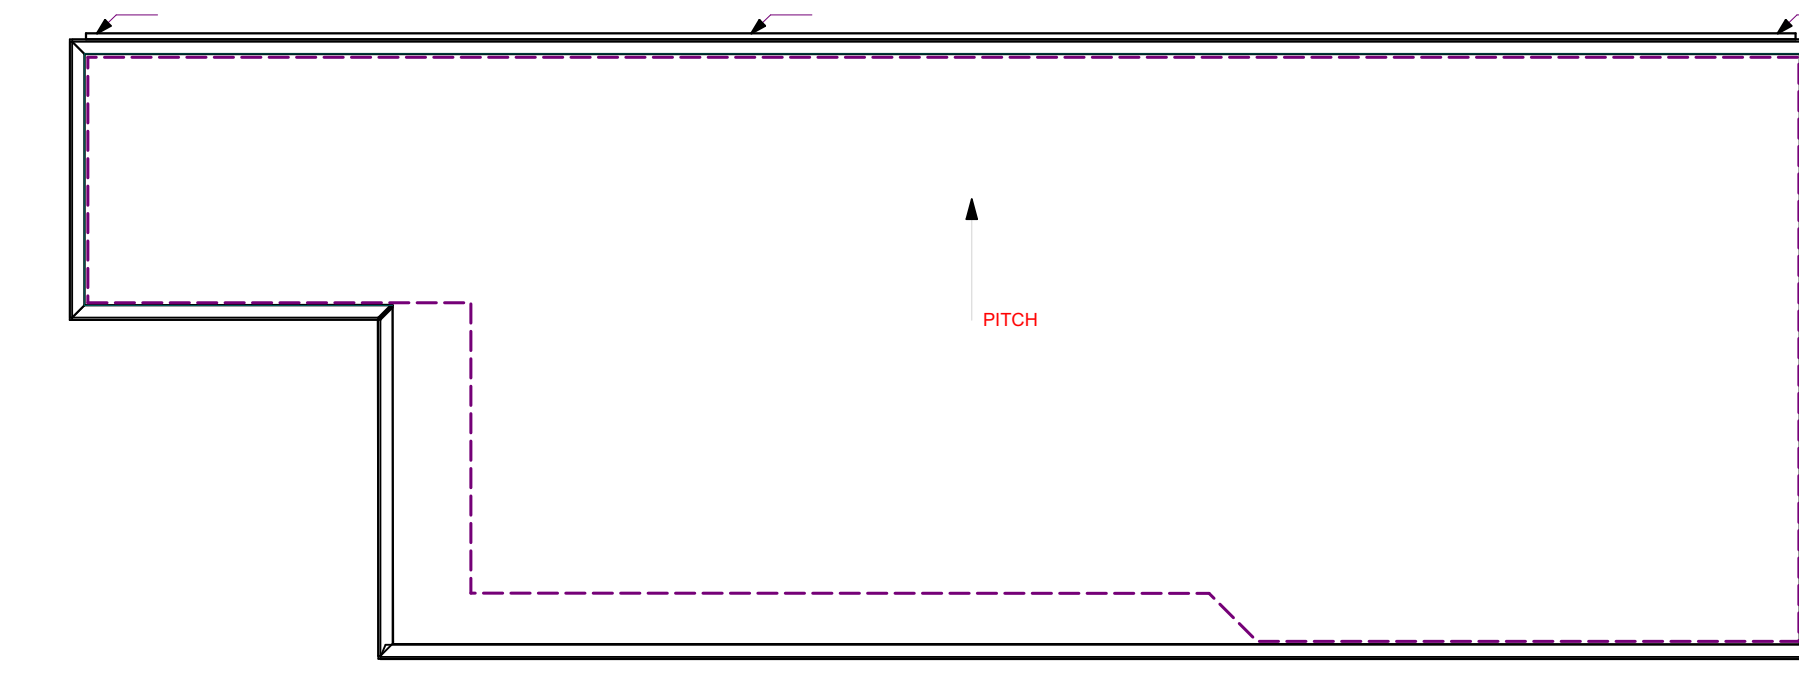

3 ROOF
 SCALE: 1/8" = 1'-0"

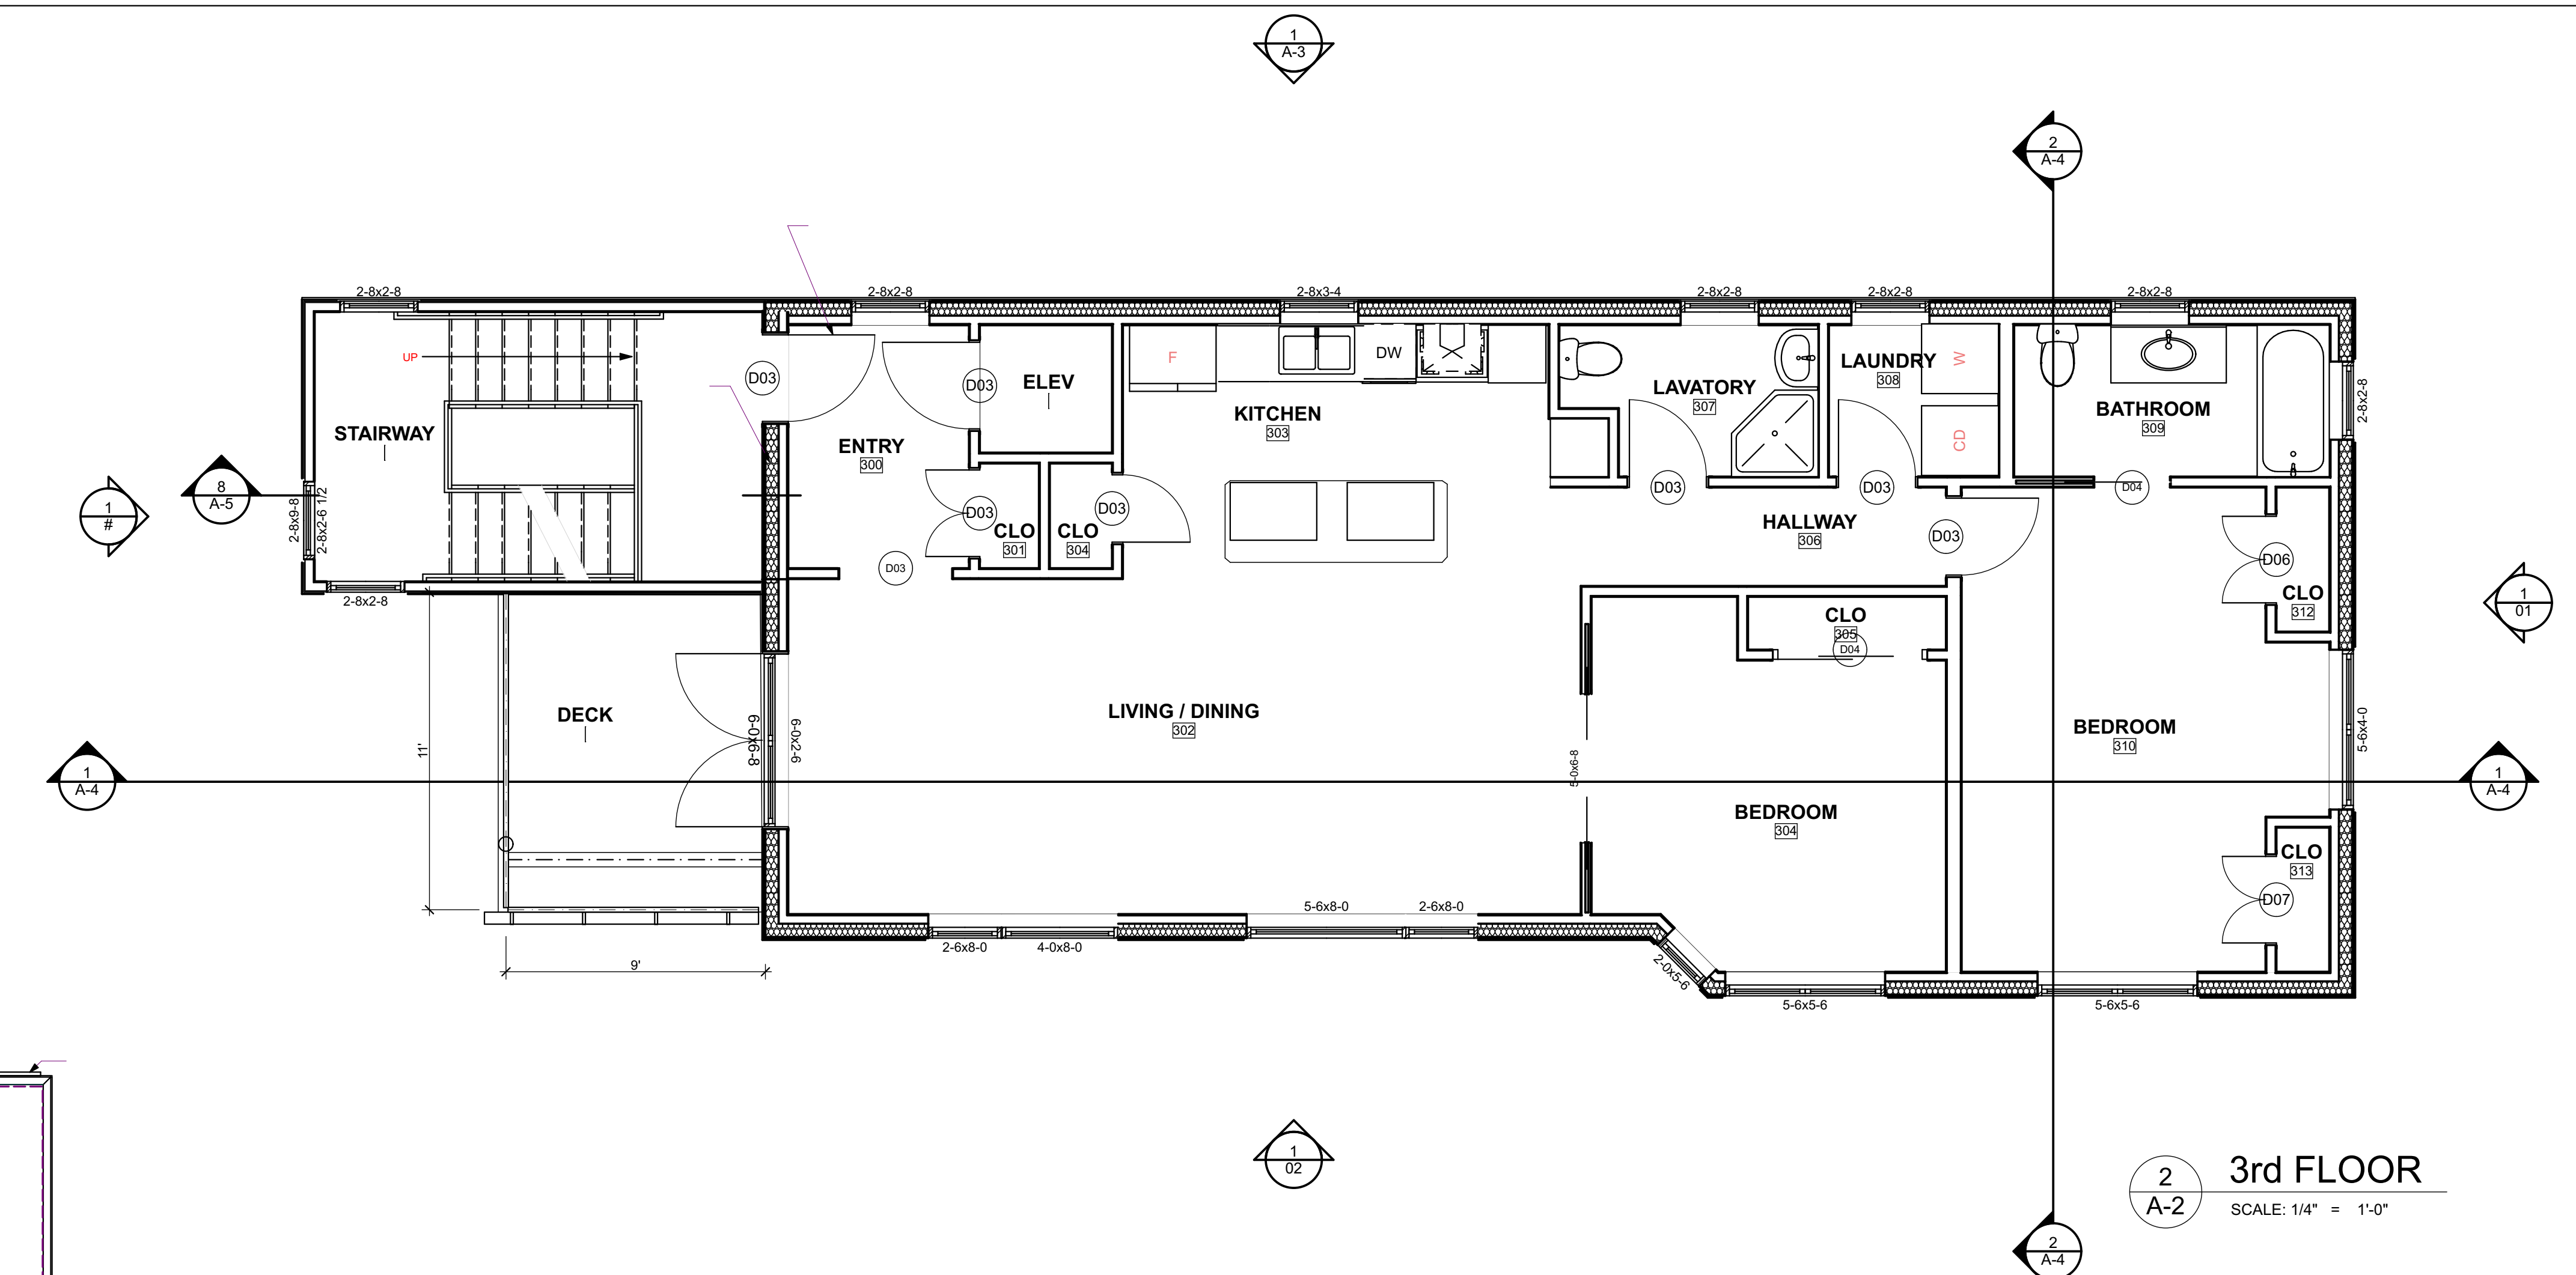