

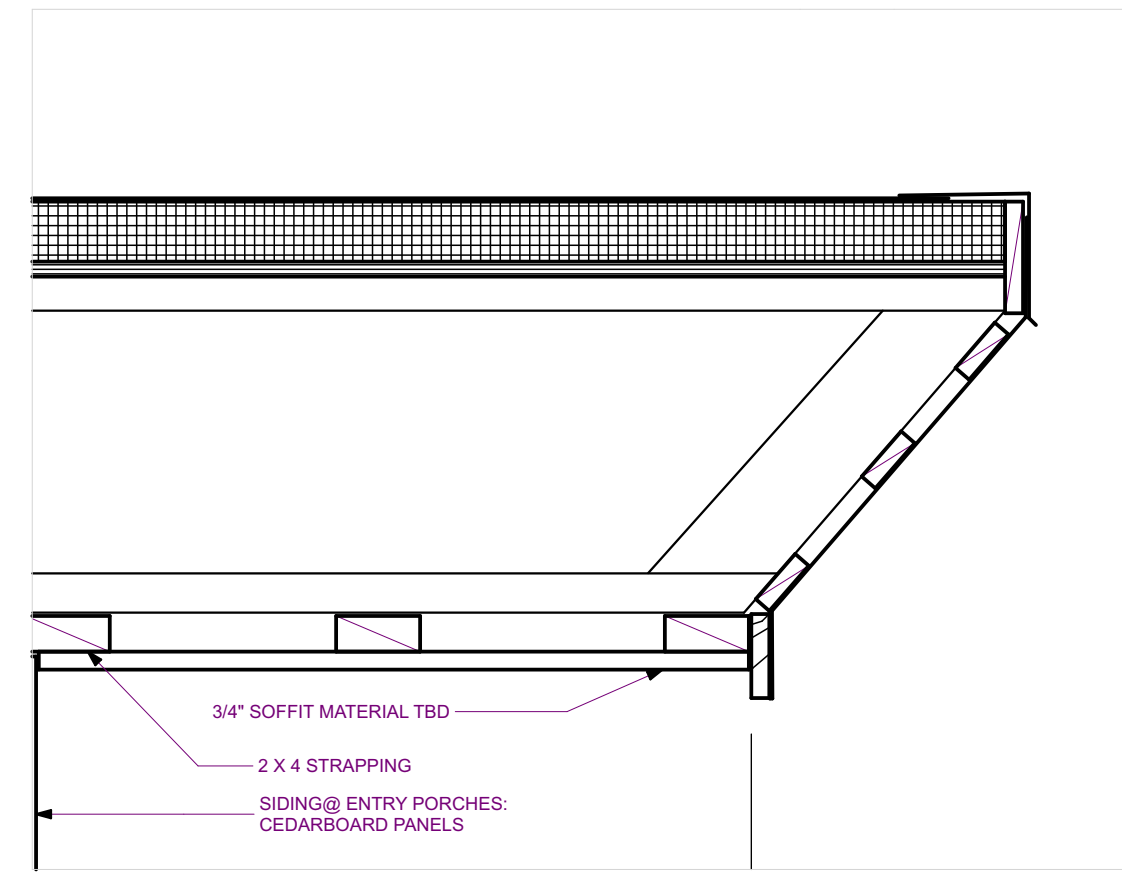
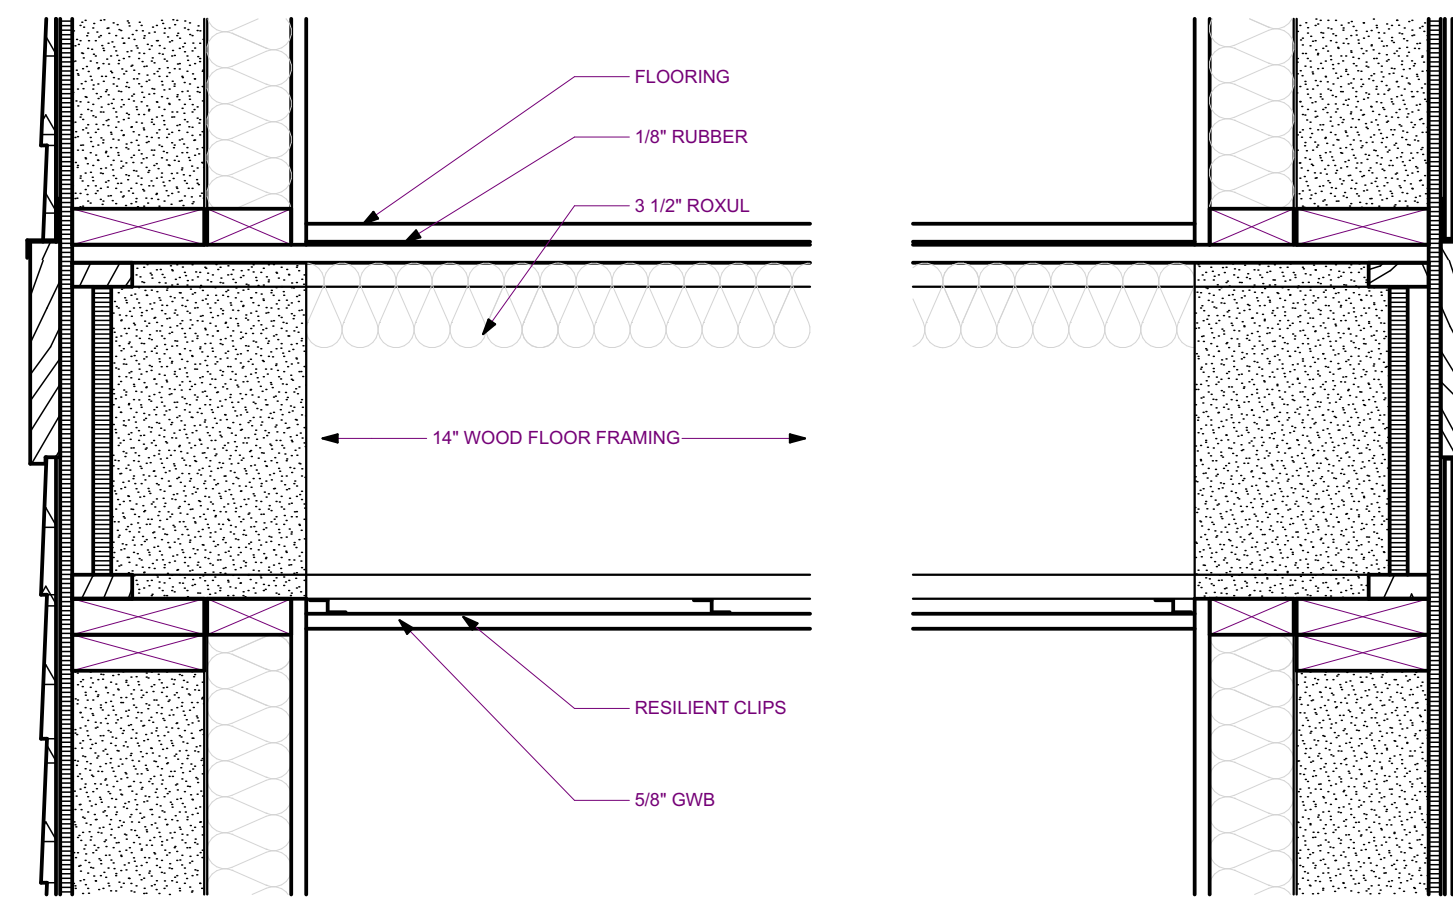



**1** TYPICAL EXTERIOR WALL & ROOF DETAIL  
**A-5** SCALE: 1 1/2" = 1'-0"

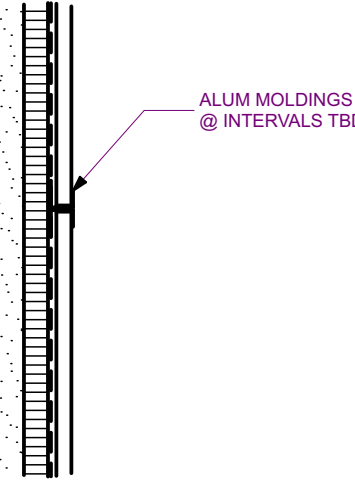


**2** EAVE DETAIL  
**A-5** SCALE: 1 1/2" = 1'-0"

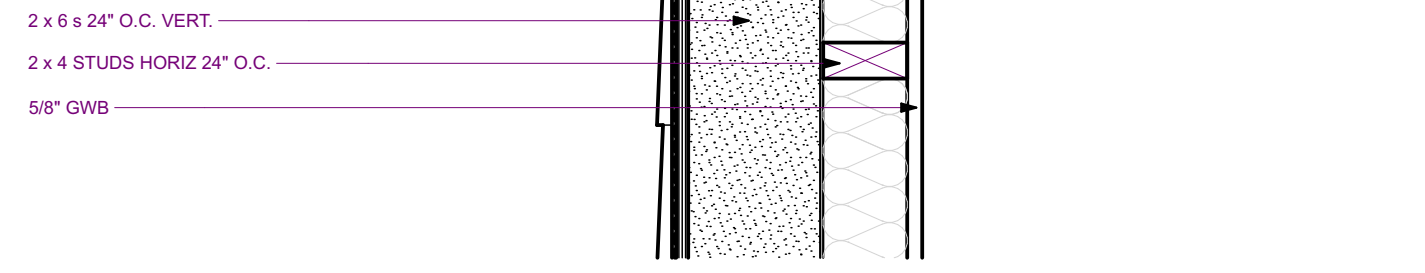


**3** TYP. FLOOR DETAIL BETWEEN UNITS  
**A-5** SCALE: 1 1/2" = 1'-0"

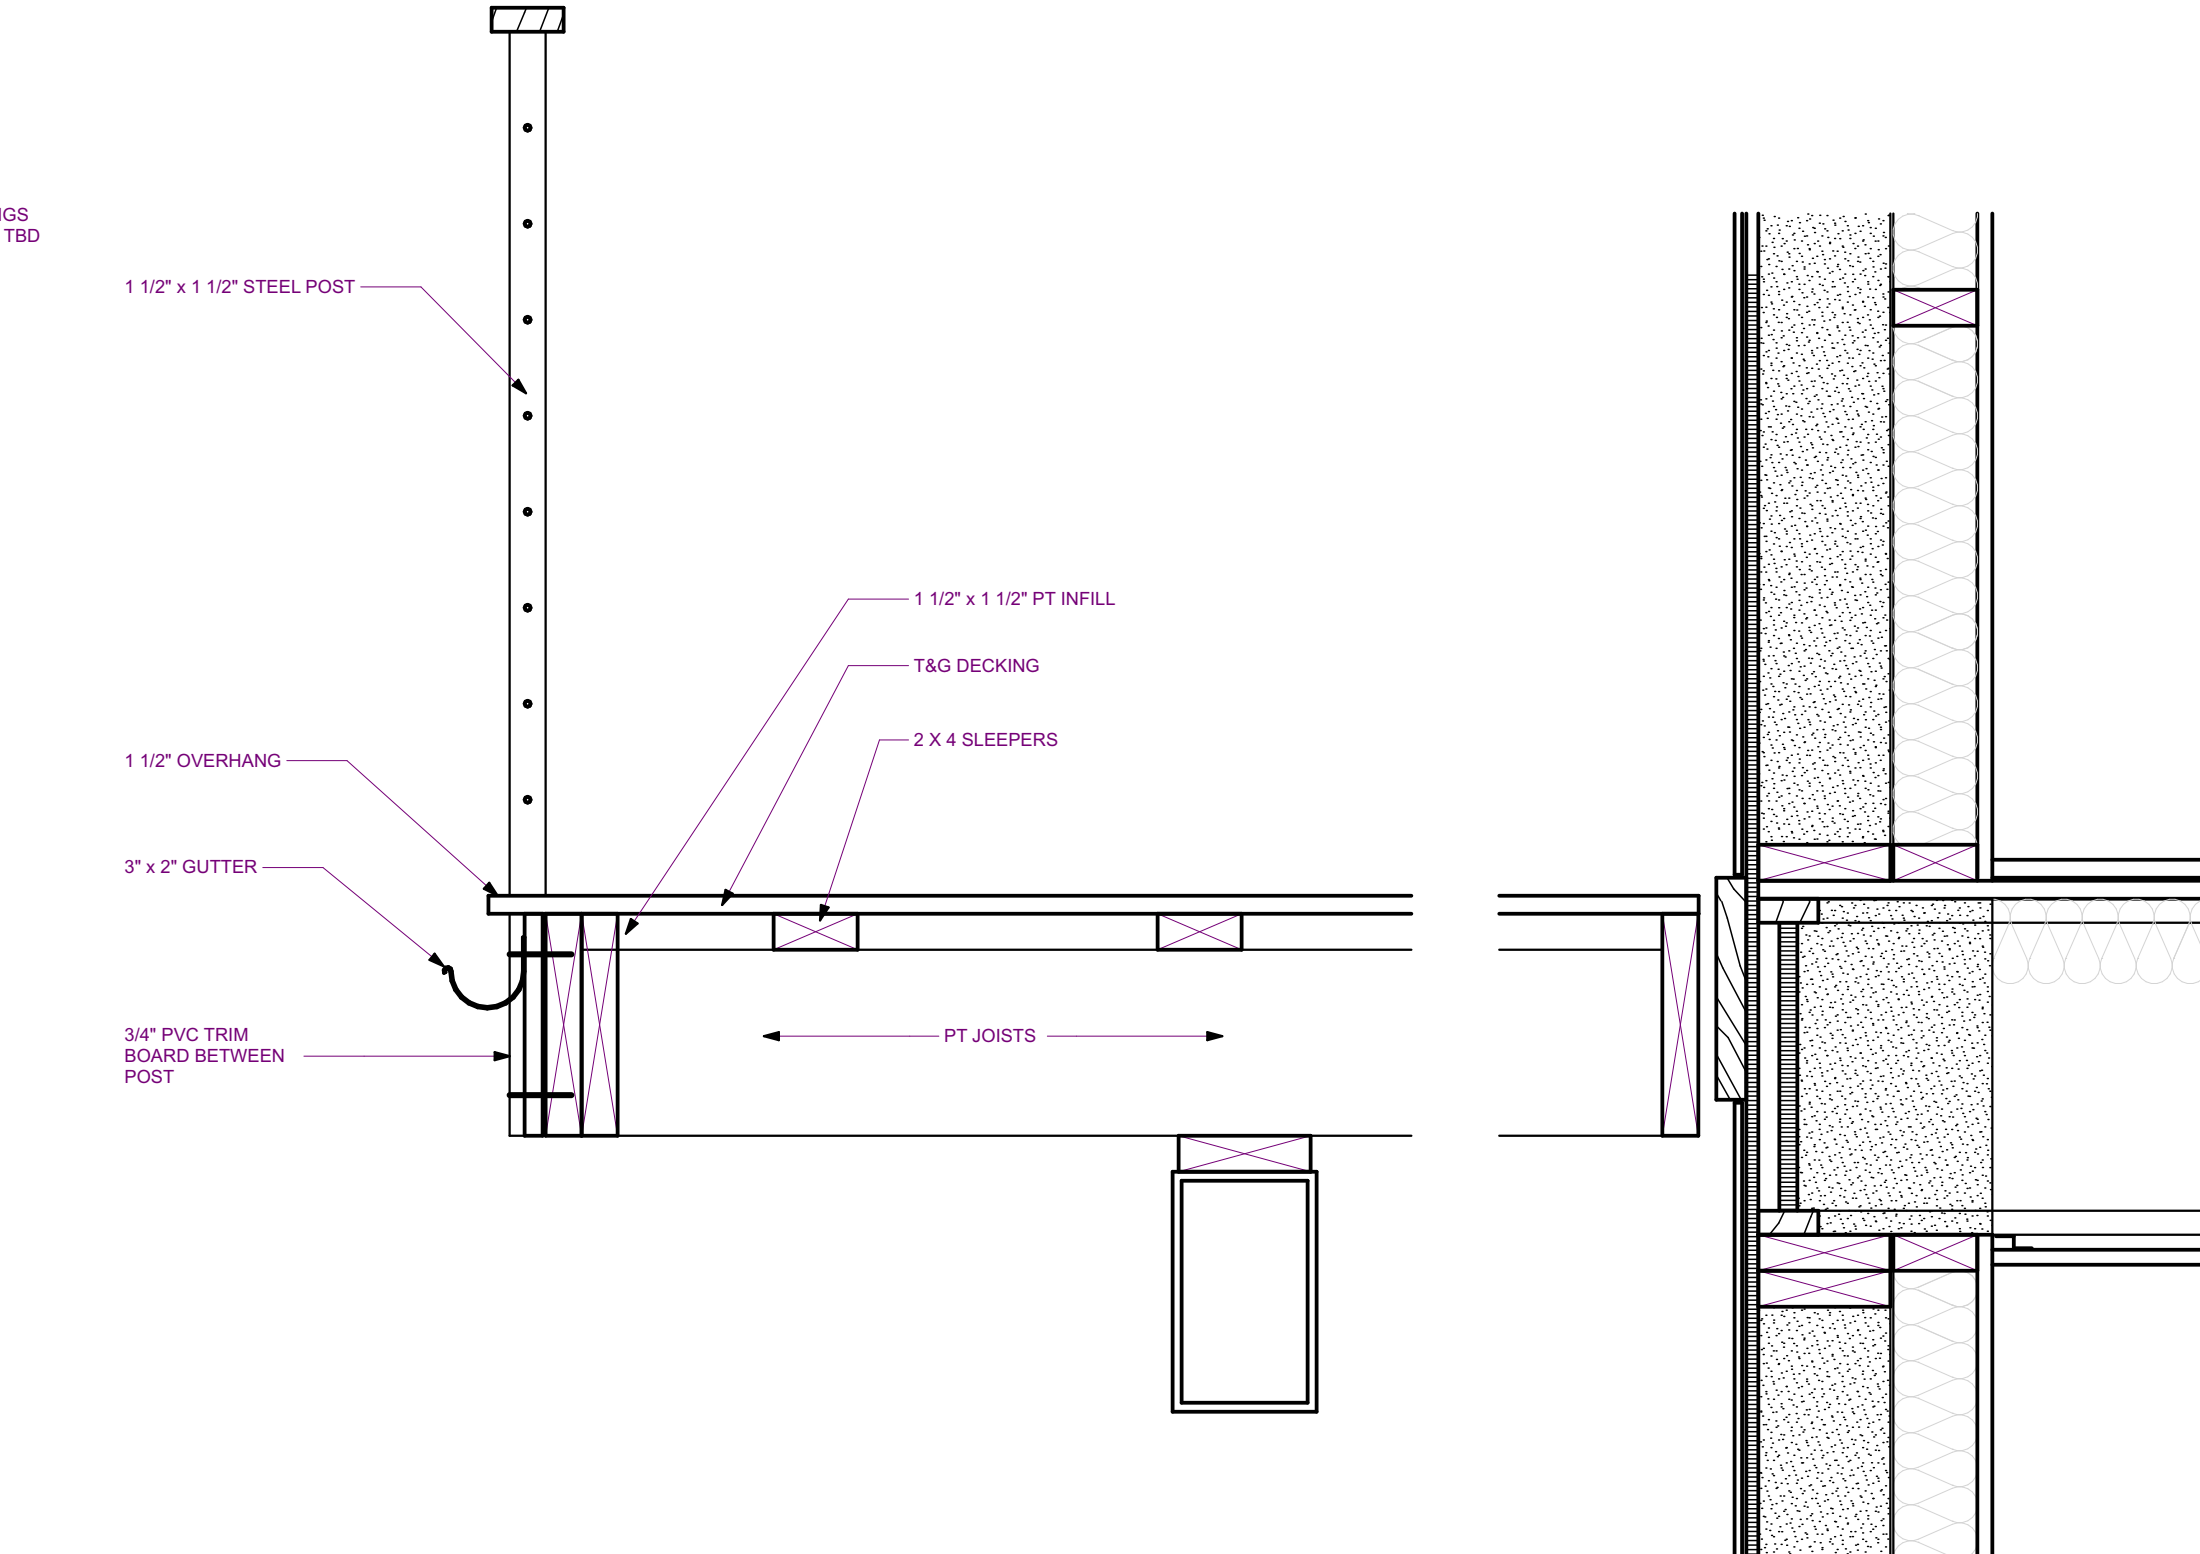


**4** DECK DETAIL  
**A-5** SCALE: 1 1/2" = 1'-0"

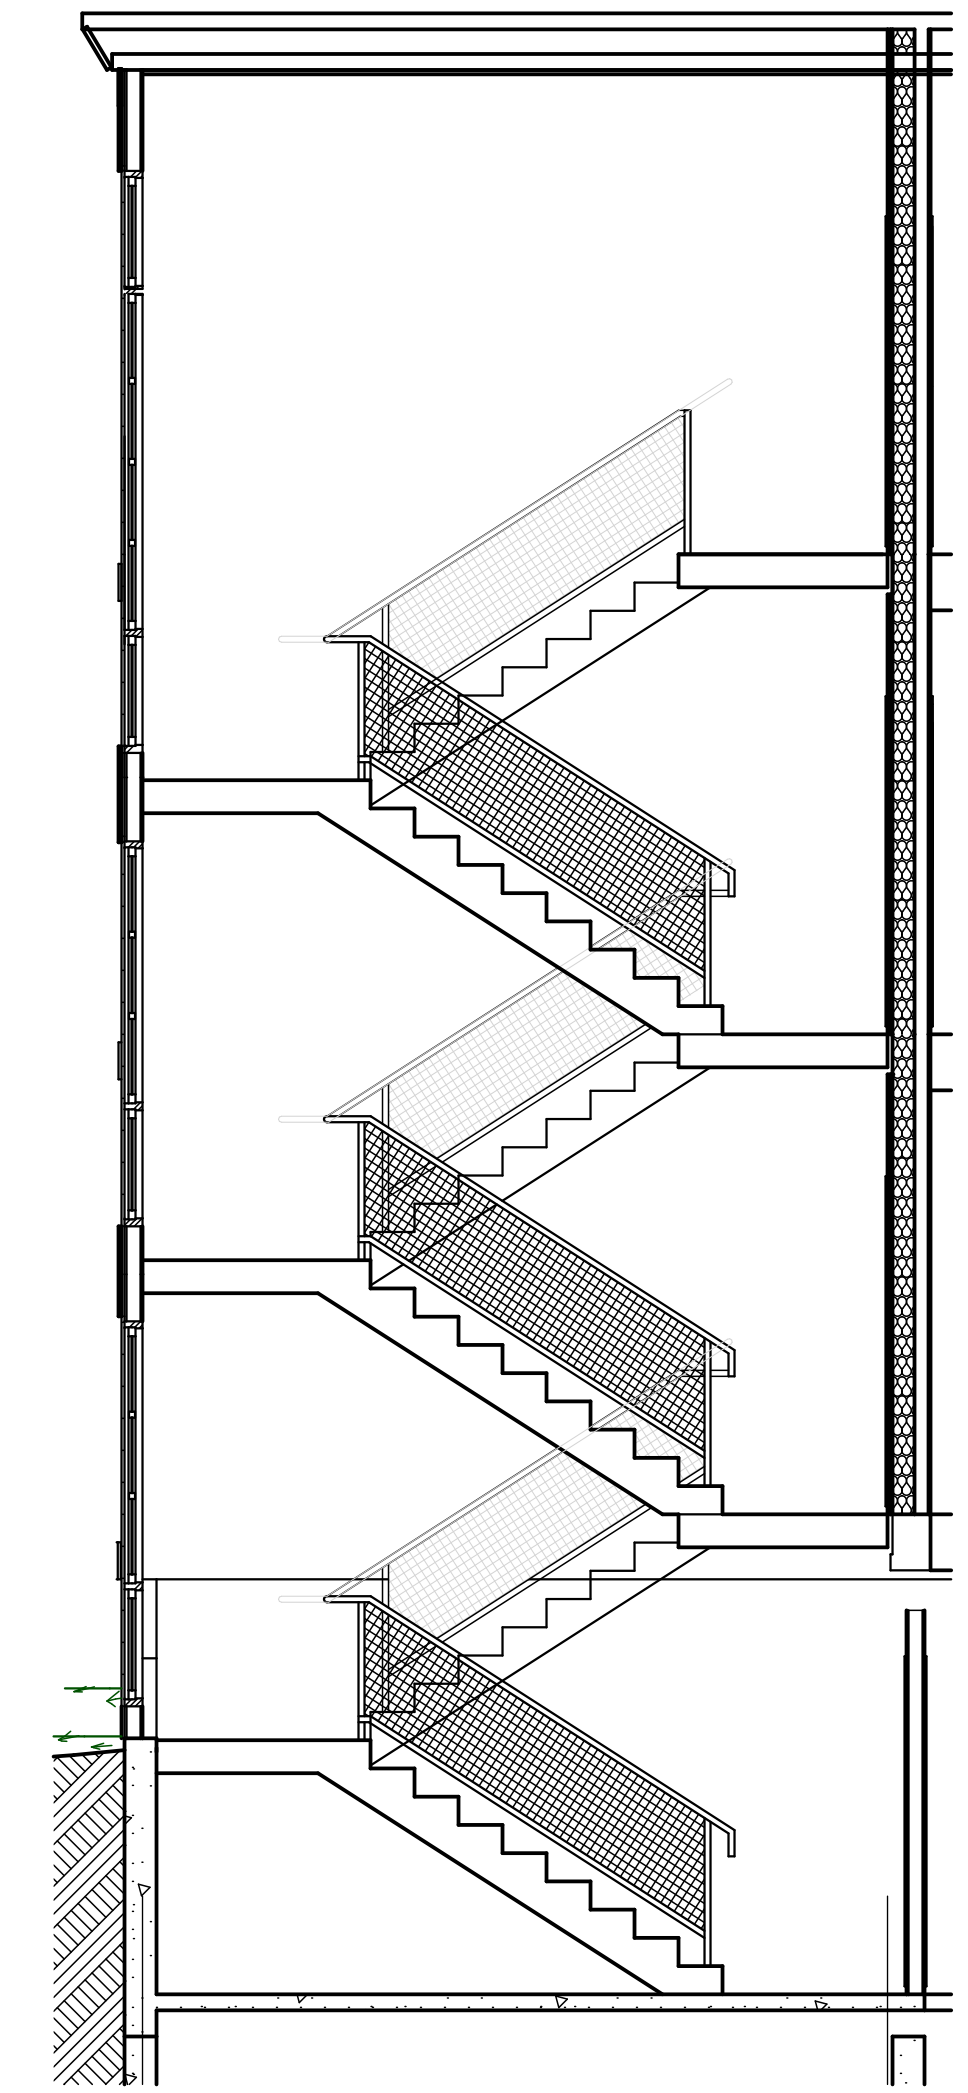


**8** STAIRWELL SECTION  
**A-5** SCALE: 1/4" = 1'-0"

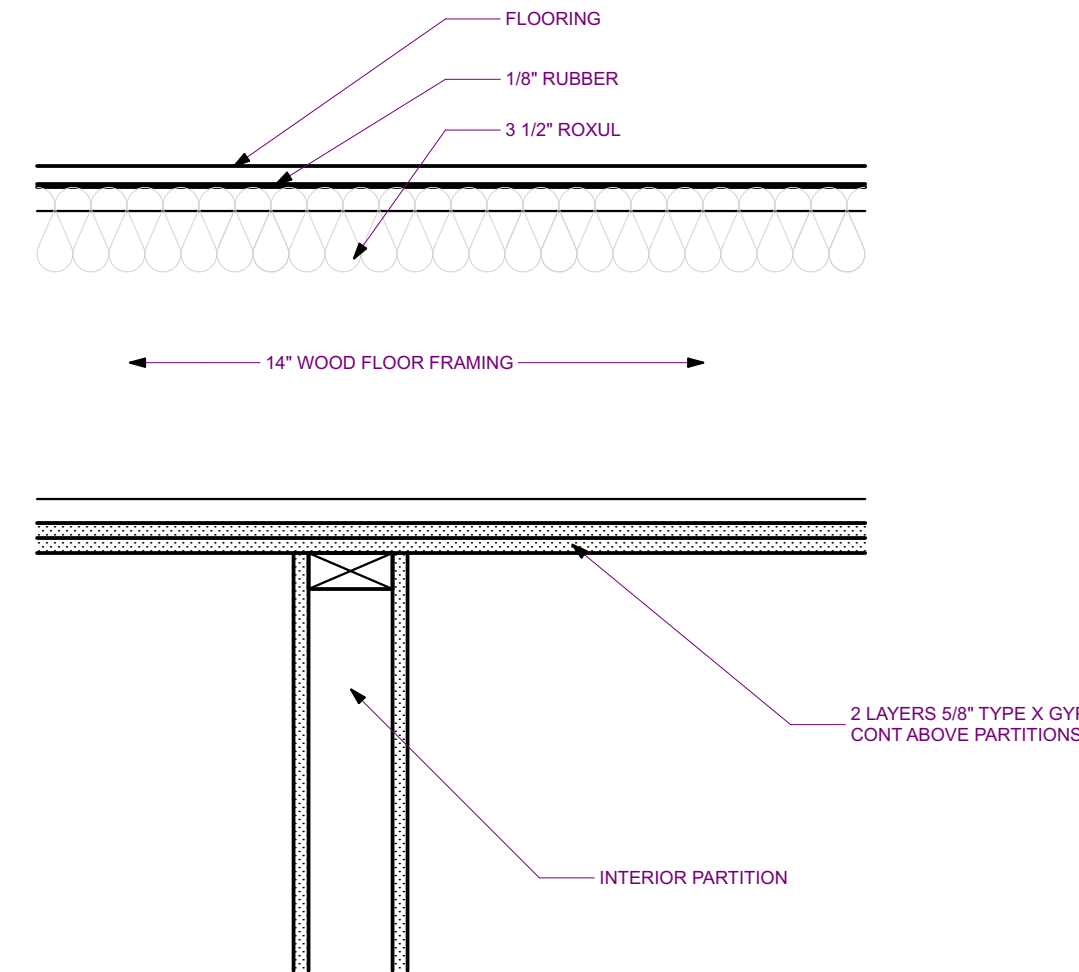

**5** 2HR FLOOR CONSTRUCTION - GARAGE TO 1ST FLOOR  
**A-5** SCALE: 1 1/2" = 1'-0"

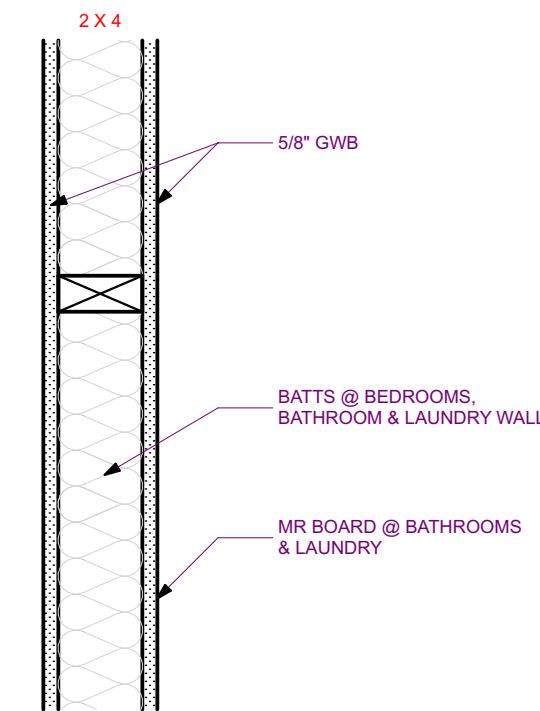

**6** TYP. INTERIOR PARTITION  
**A-5** SCALE: 1 1/2" = 1'-0"

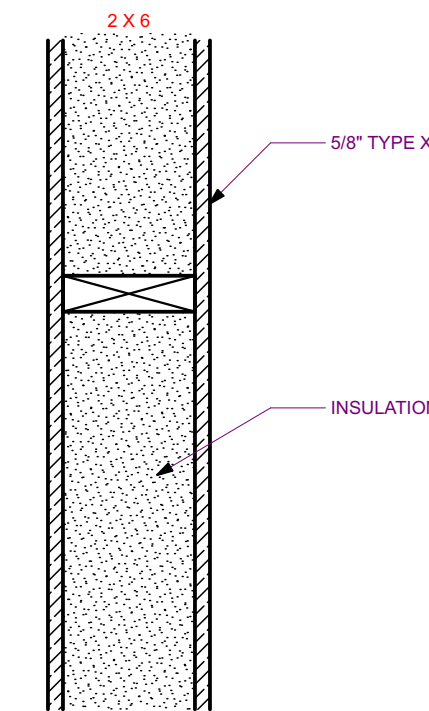

**7** TYP. INTERIOR PARTITION @ STAIRWELL  
**A-5** SCALE: 1 1/2" = 1'-0"

DESCRIPTION

DATE	MARK

DATE:	6/9/15
CHECKED BY:	JWW/CAC
DRAWN BY:	JWW/CAC
JOB:	BSA
SHEET TITLE:	

