

**21/23 SALEM STREET**  
PORCH REBUILD - 3-UNIT BUILDING

**OWNER REP.**  
PETER VALCOURT  
194 YORK STREET  
PORTLAND, ME 04102  
PETER.VALCOURT@YAHOO.COM  
207.469.2494



**DEXTRIOUS CREATIVE**

PORTLAND, ME 04102  
TRACIE REED, ARCHITECT  
NCARB, AIA, LEED AP BD+C  
traciereed@dextrouscreative.com  
207.409.0459 (cell)

**PROJECT TEAM**

**GENERAL CONTRACTOR/OWNER REP.**  
PETER VALCOURT  
194 YORK STREET  
PORTLAND, ME 04102  
PETER.VALCOURT@YAHOO.COM  
207.469.2494

**STRUCTURAL ENGINEER**  
AL HOUSON  
RESURGENCE ENGINEERING  
61 INDIA STREET, SUITE 7  
PORTLAND, ME 04101  
AL@RESURGENCEENGINEERING.COM  
207.635.9355 (CELL)


No.	Description	Date

**ELEVATIONS**


Project number 17-12\_21 SALEM  
Date 09.03.17  
Drawn by T.J.R.  
Checked by Checker

**A-4.1**


Scale 1/4" = 1'-0"

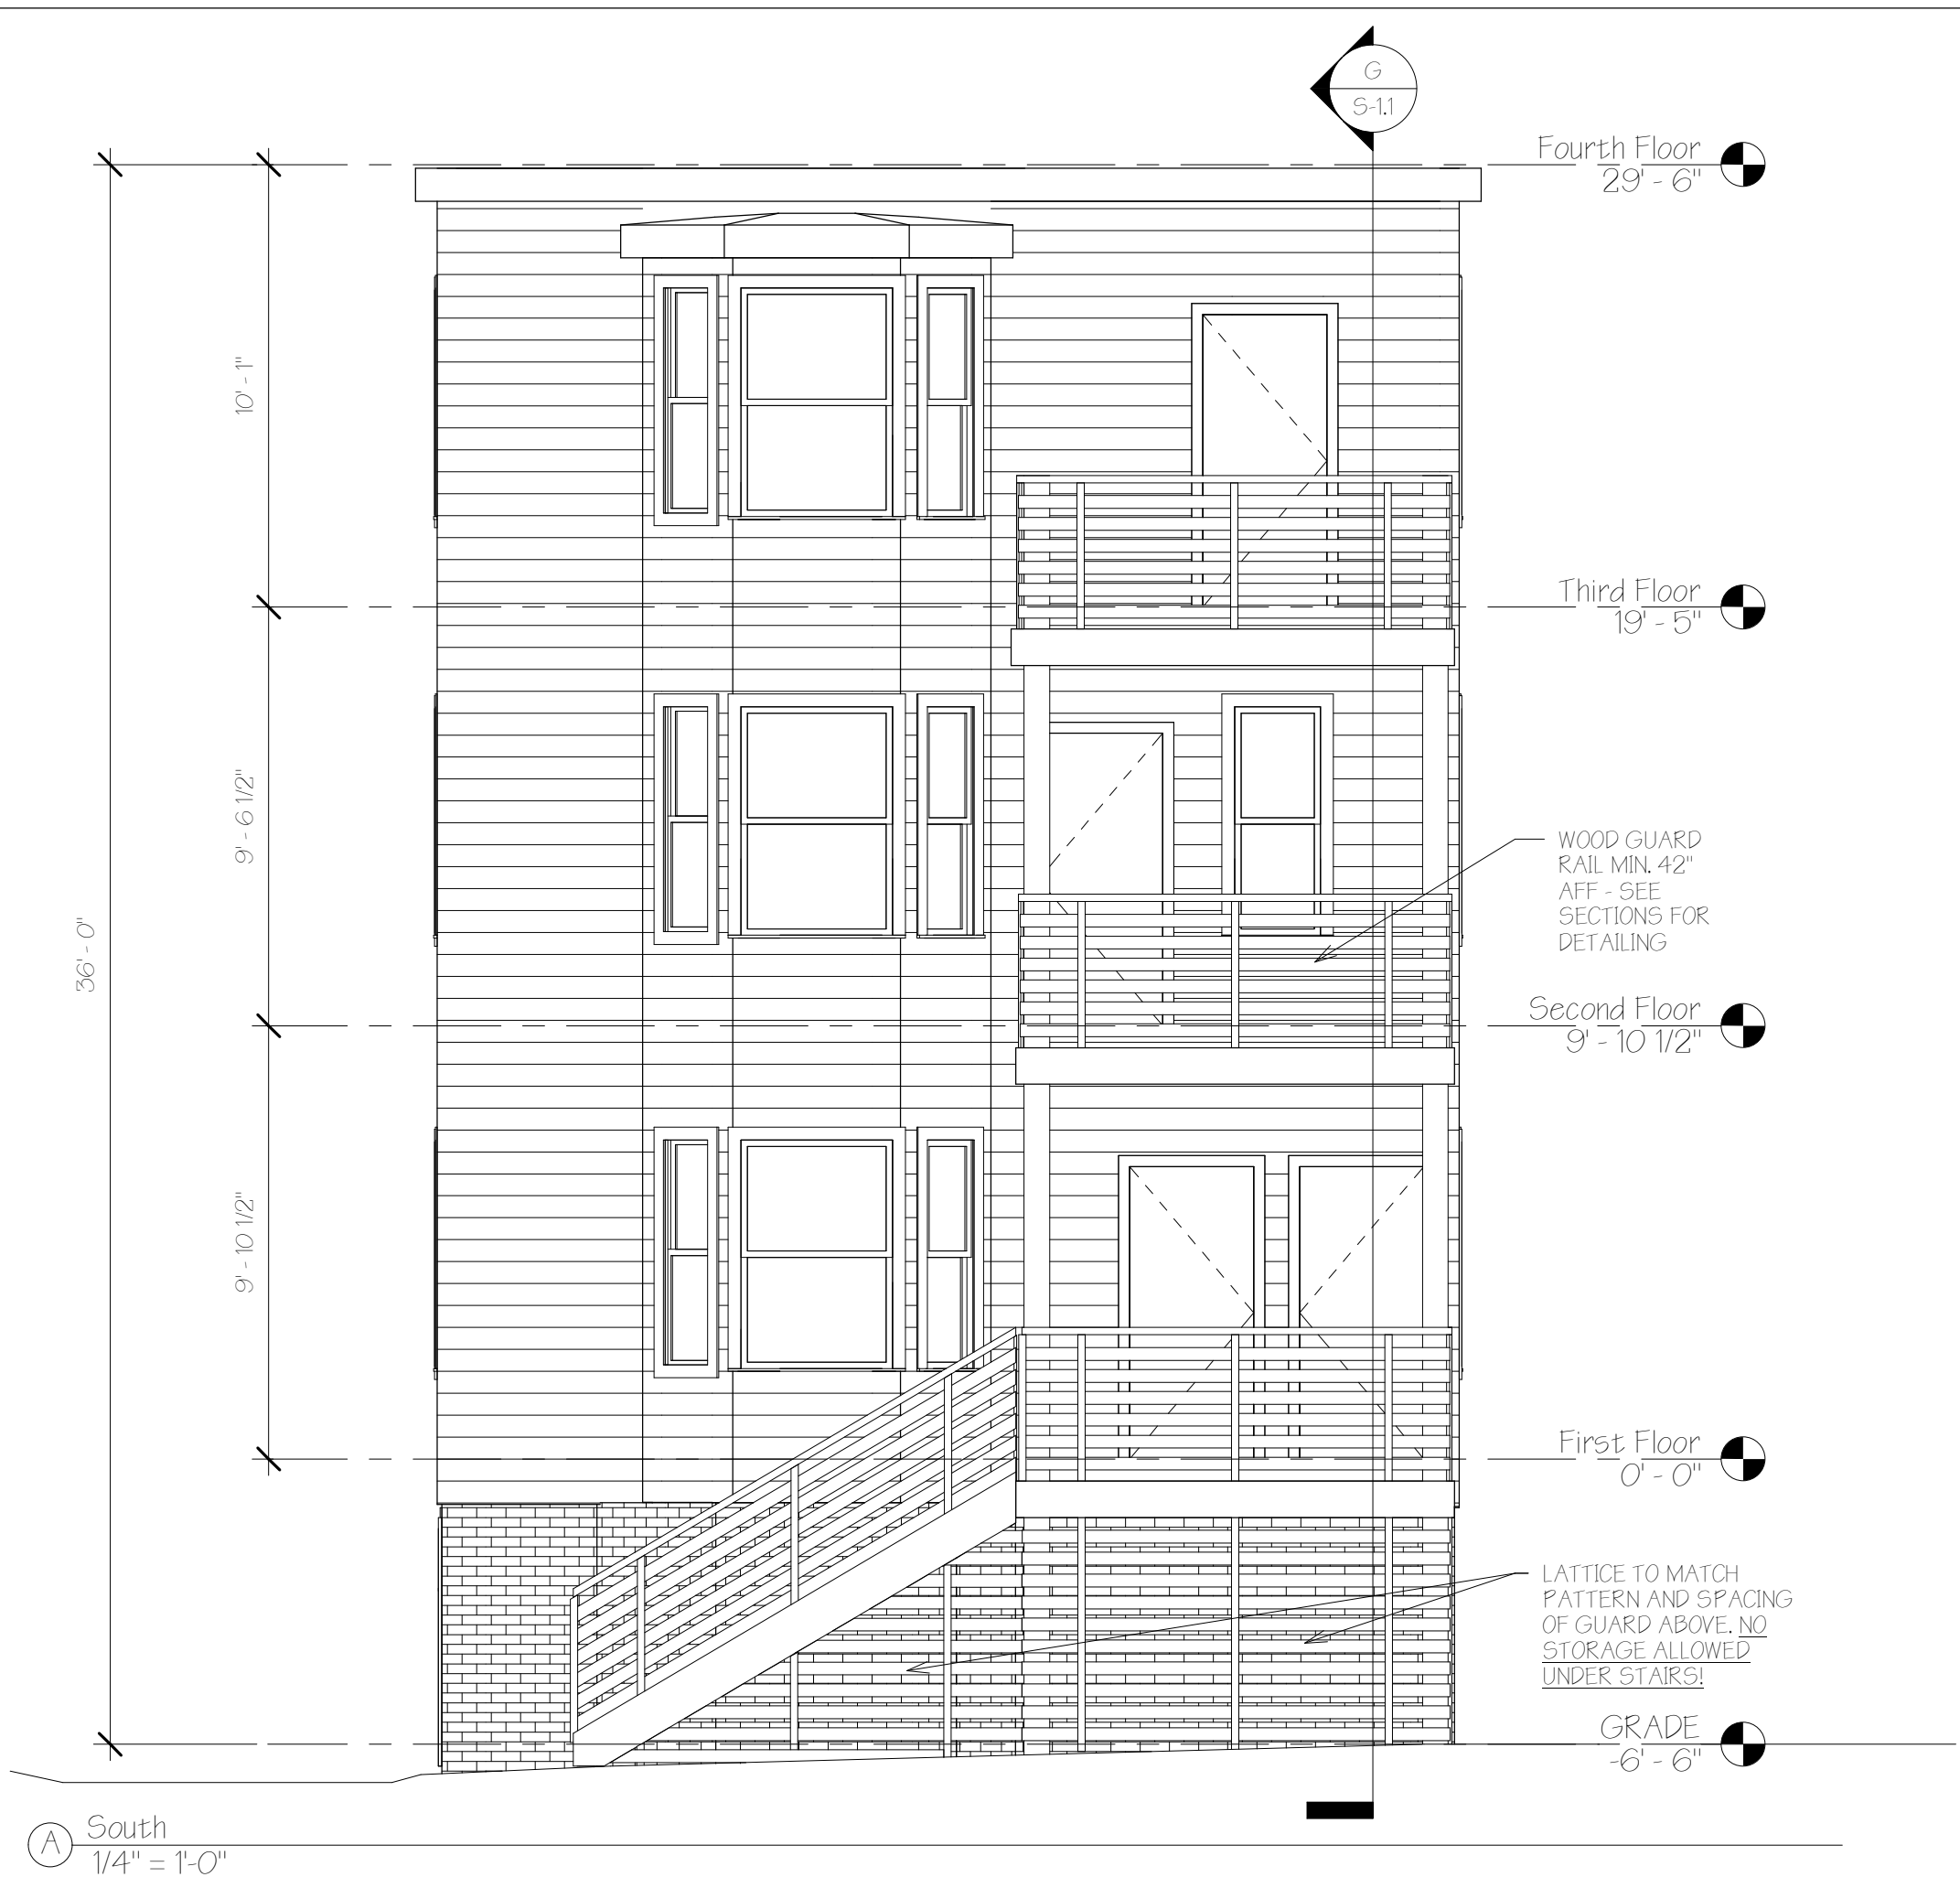

(A) South  
1/4" = 1'-0"

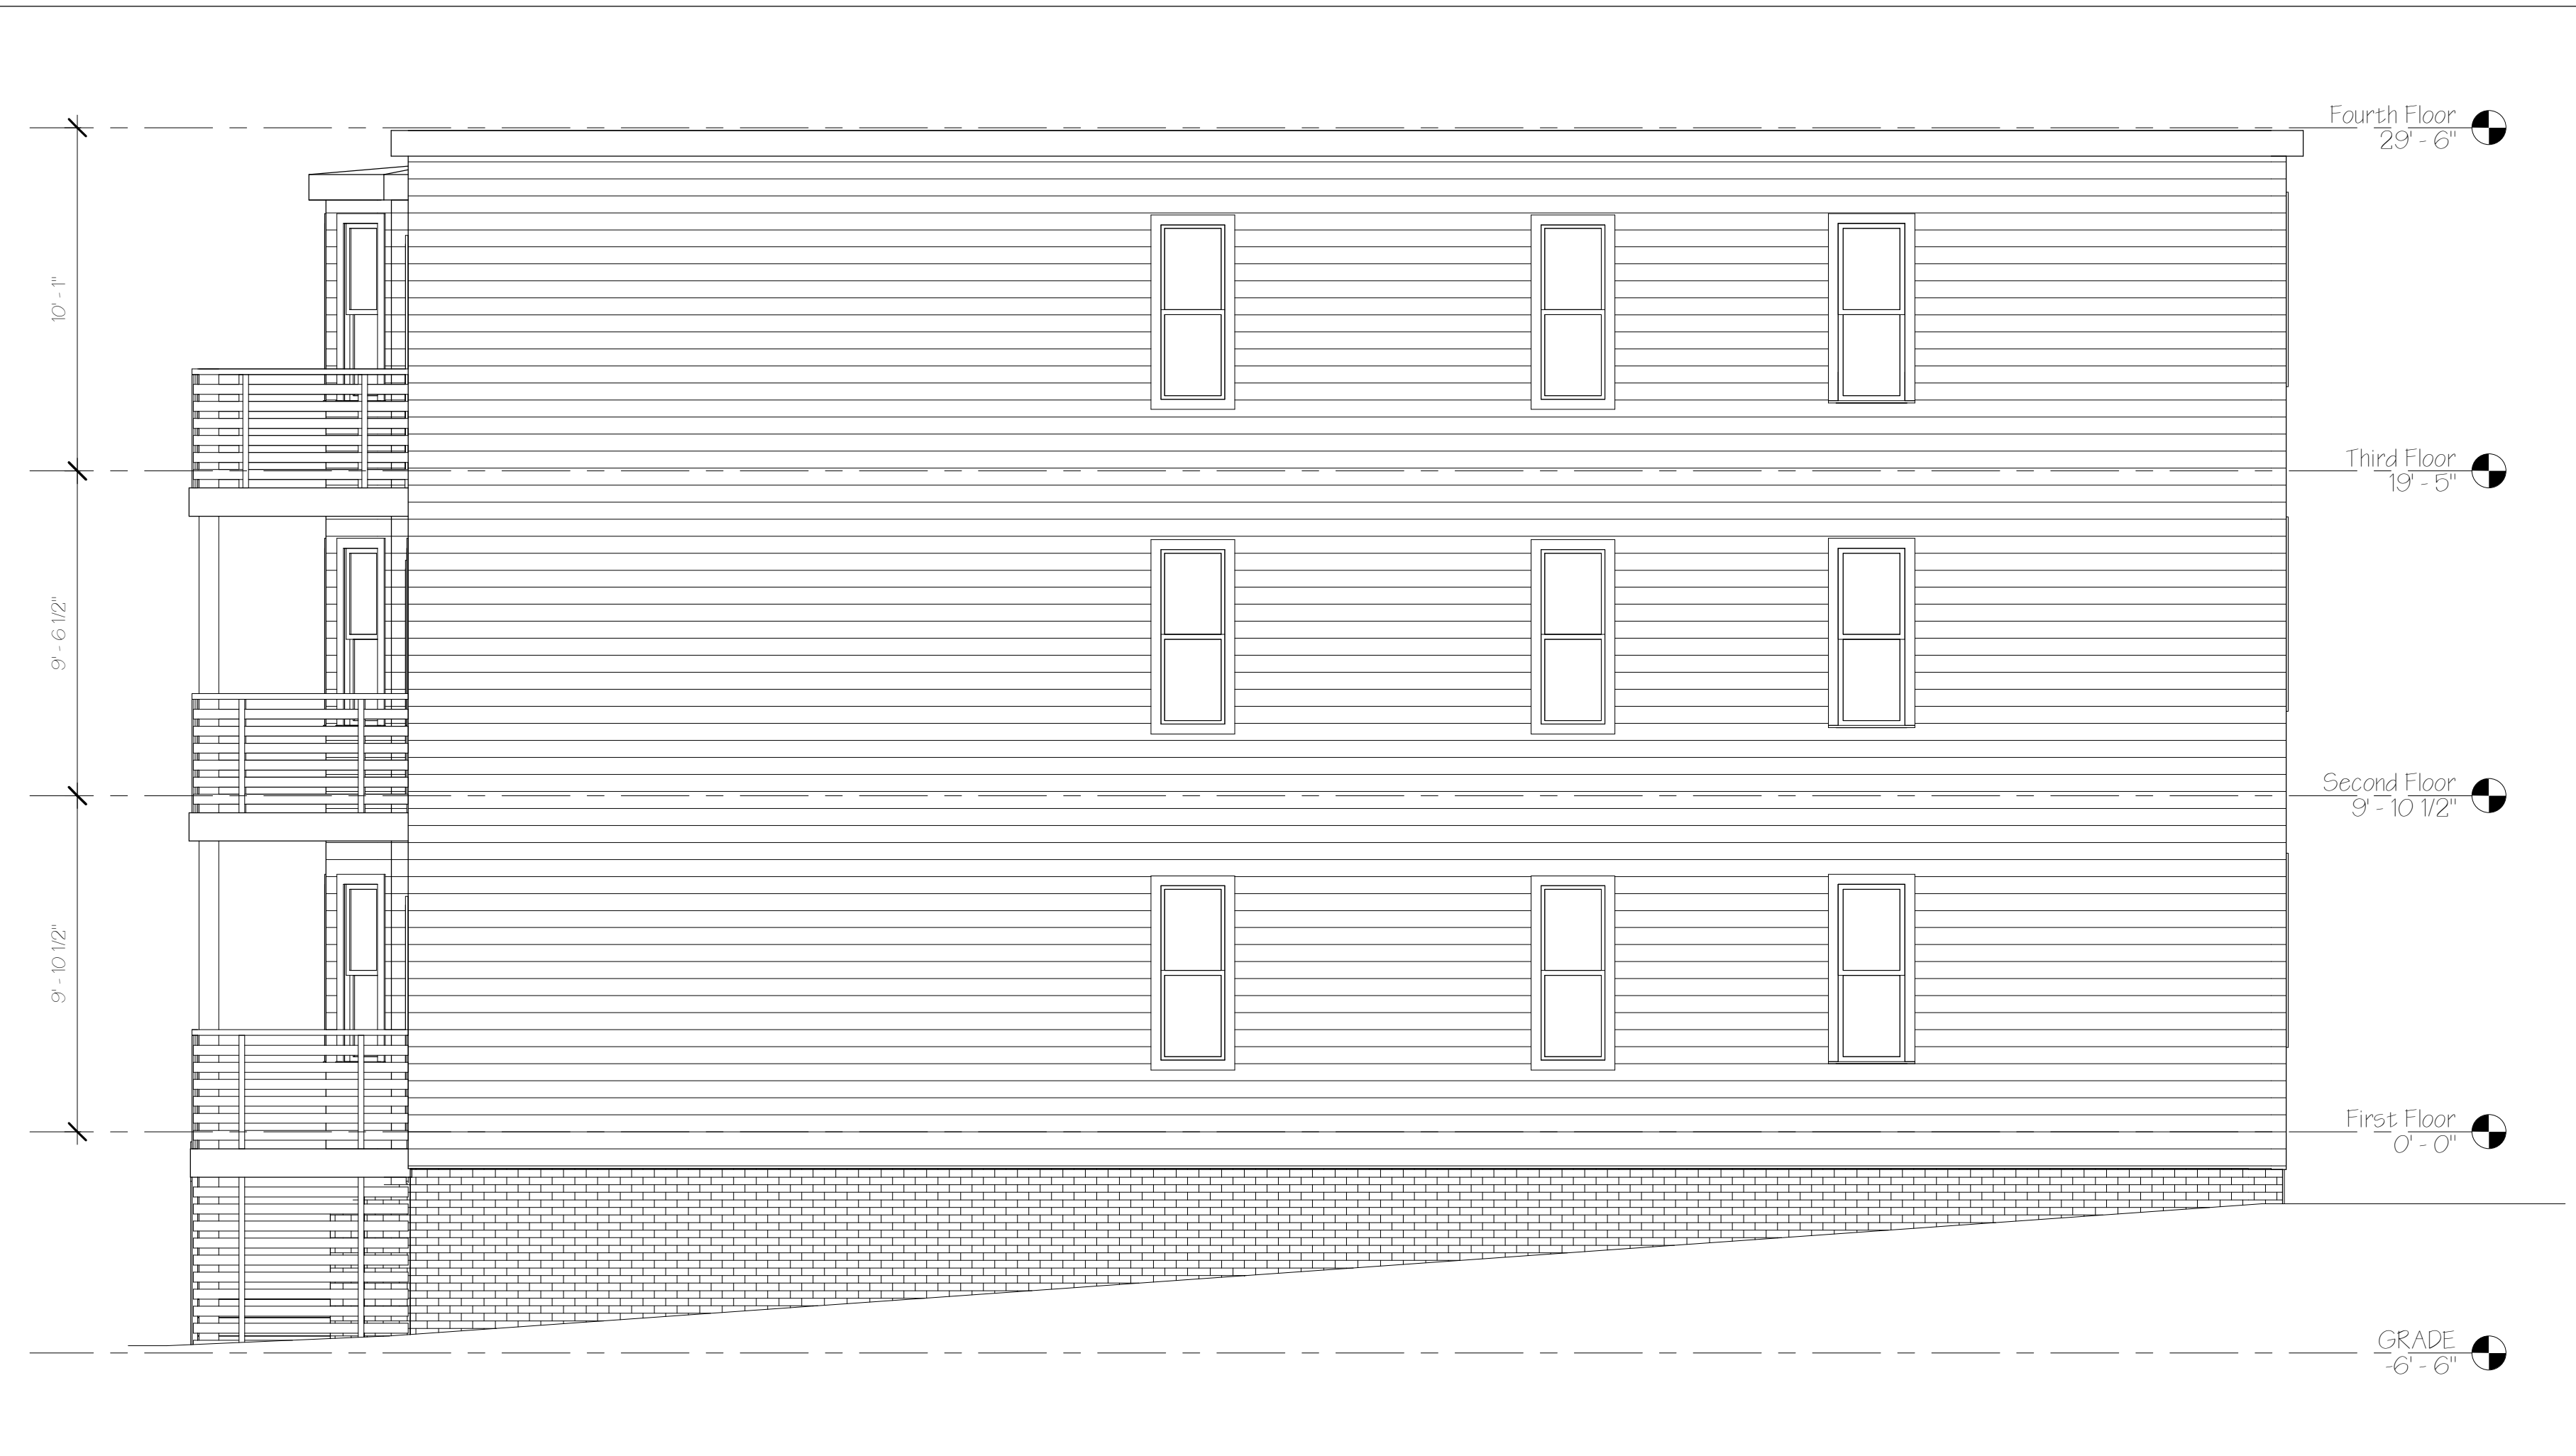

(B) East  
1/4" = 1'-0"

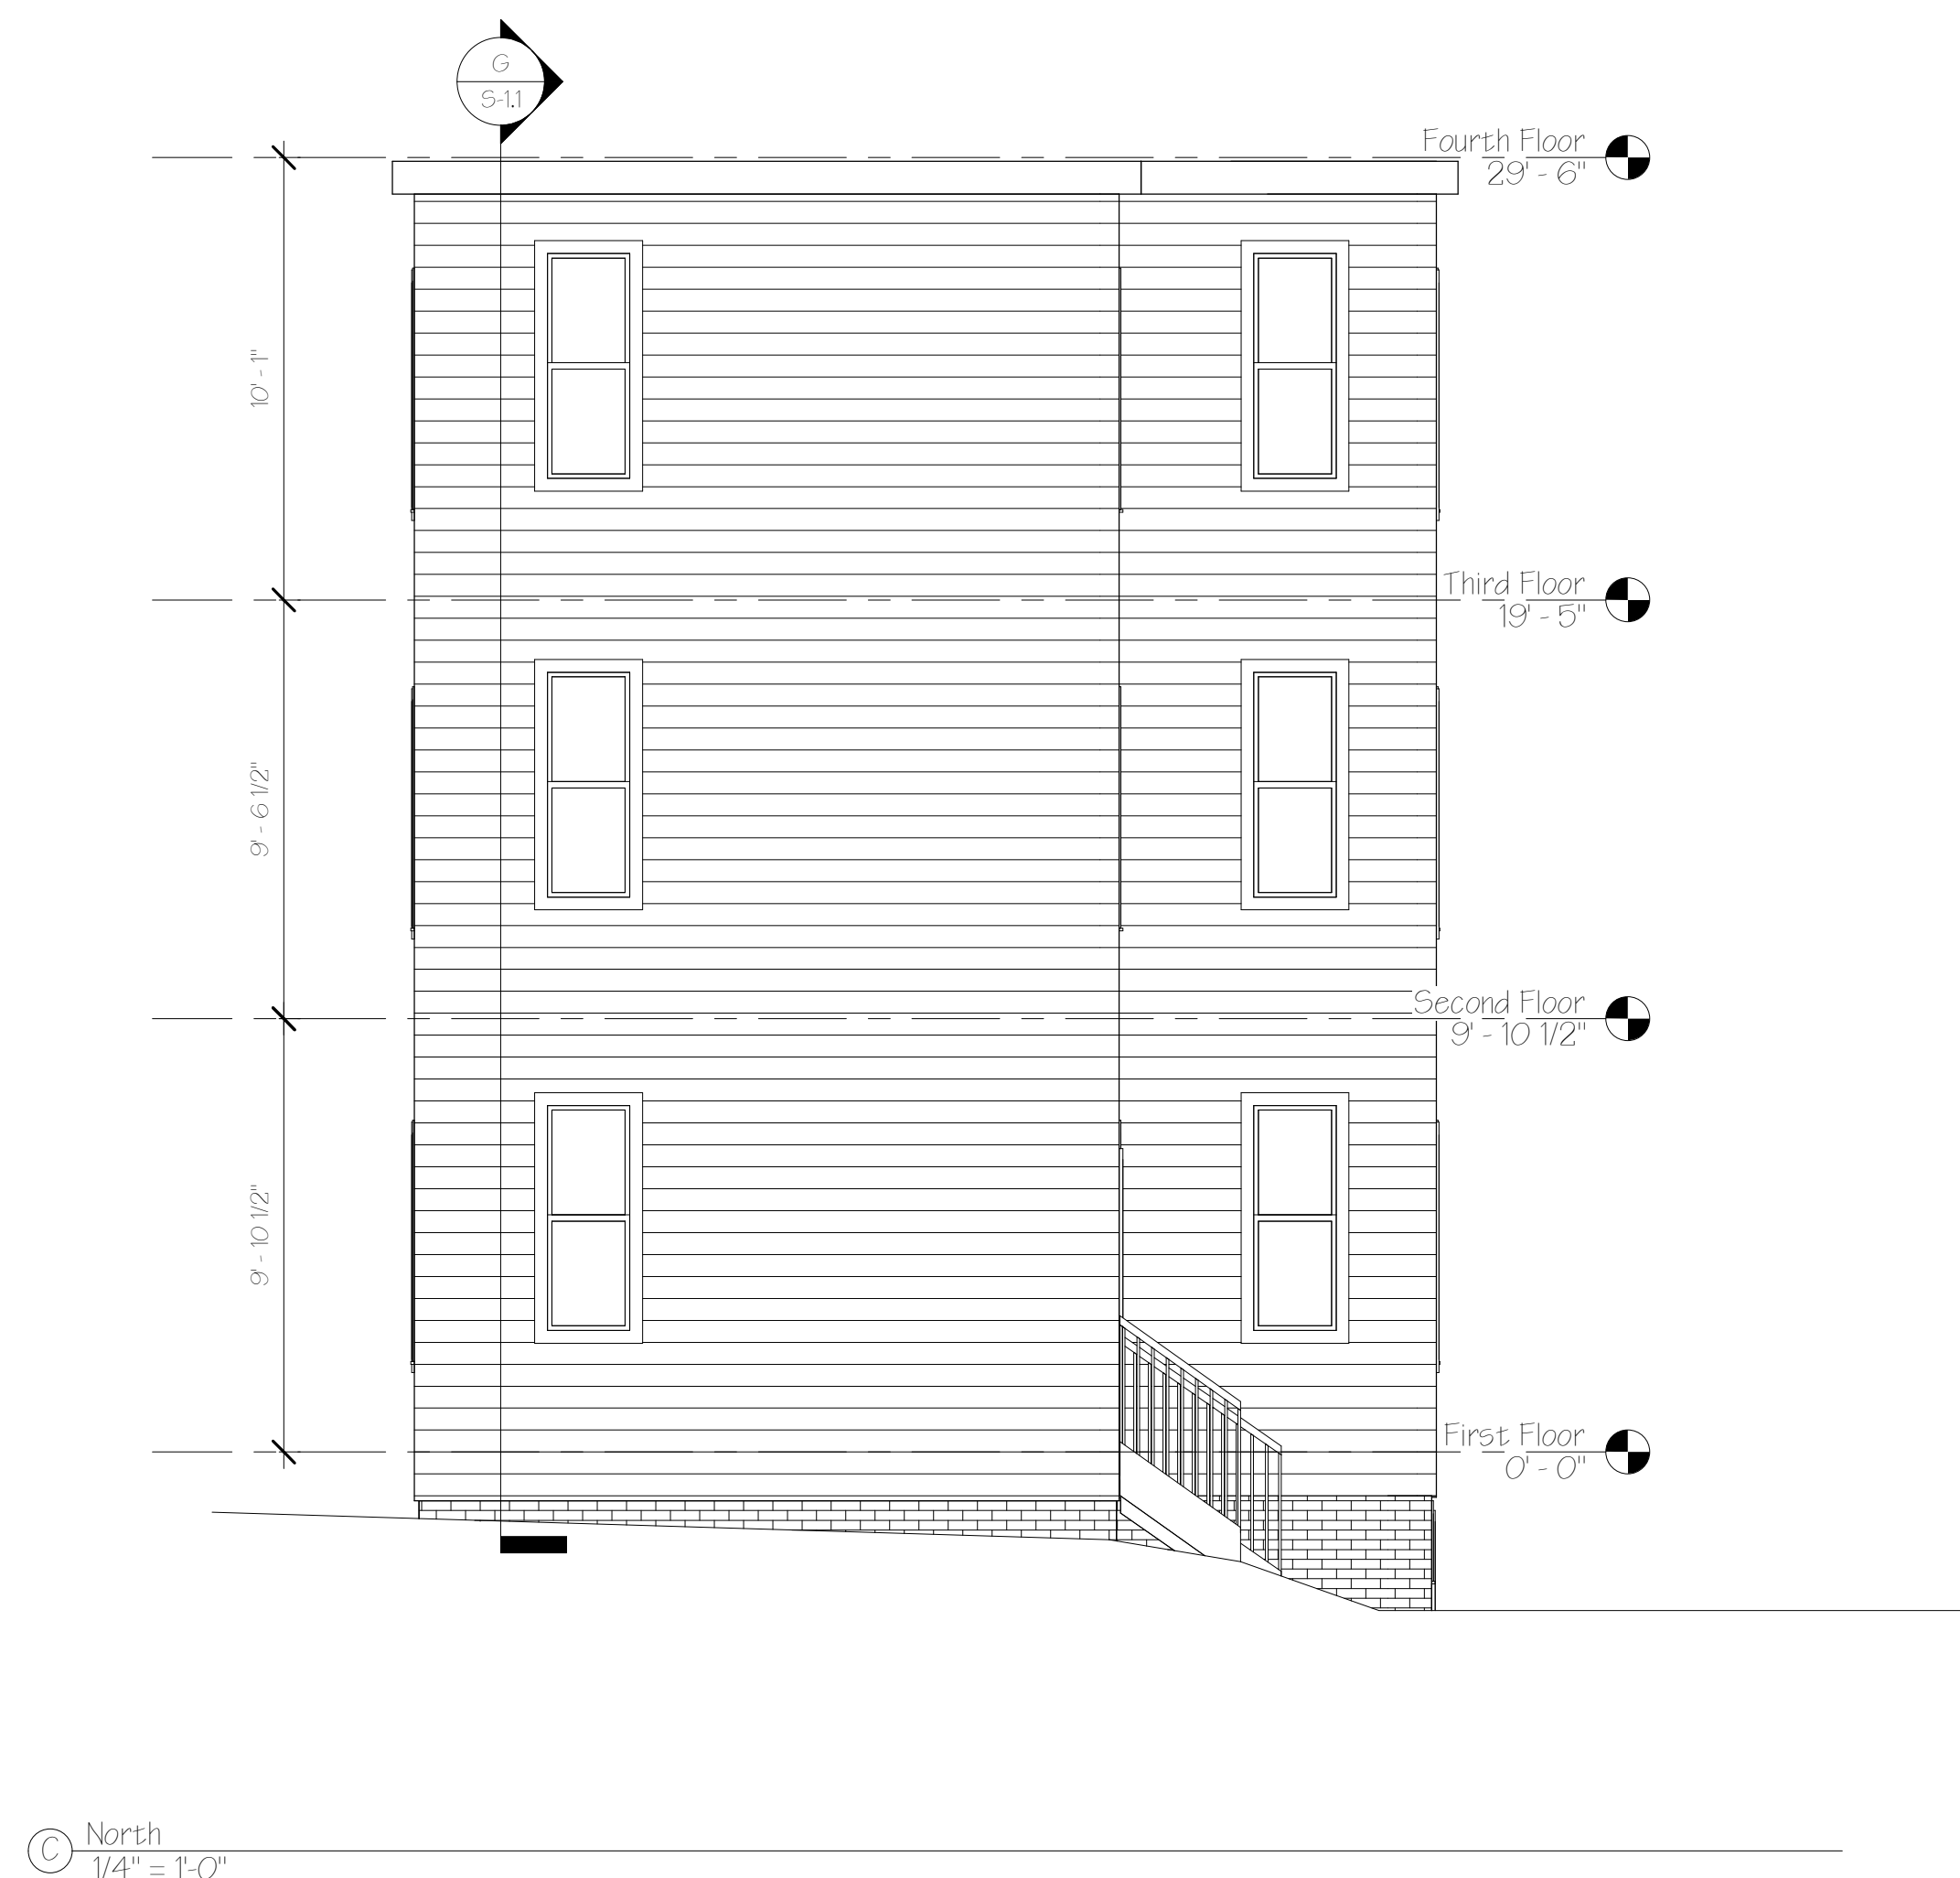

(C) North  
1/4" = 1'-0"



(D) West  
1/4" = 1'-0"

