




1 TYPICAL DETAIL @ GARAGE
 A3 1 1/2"=1'-0"

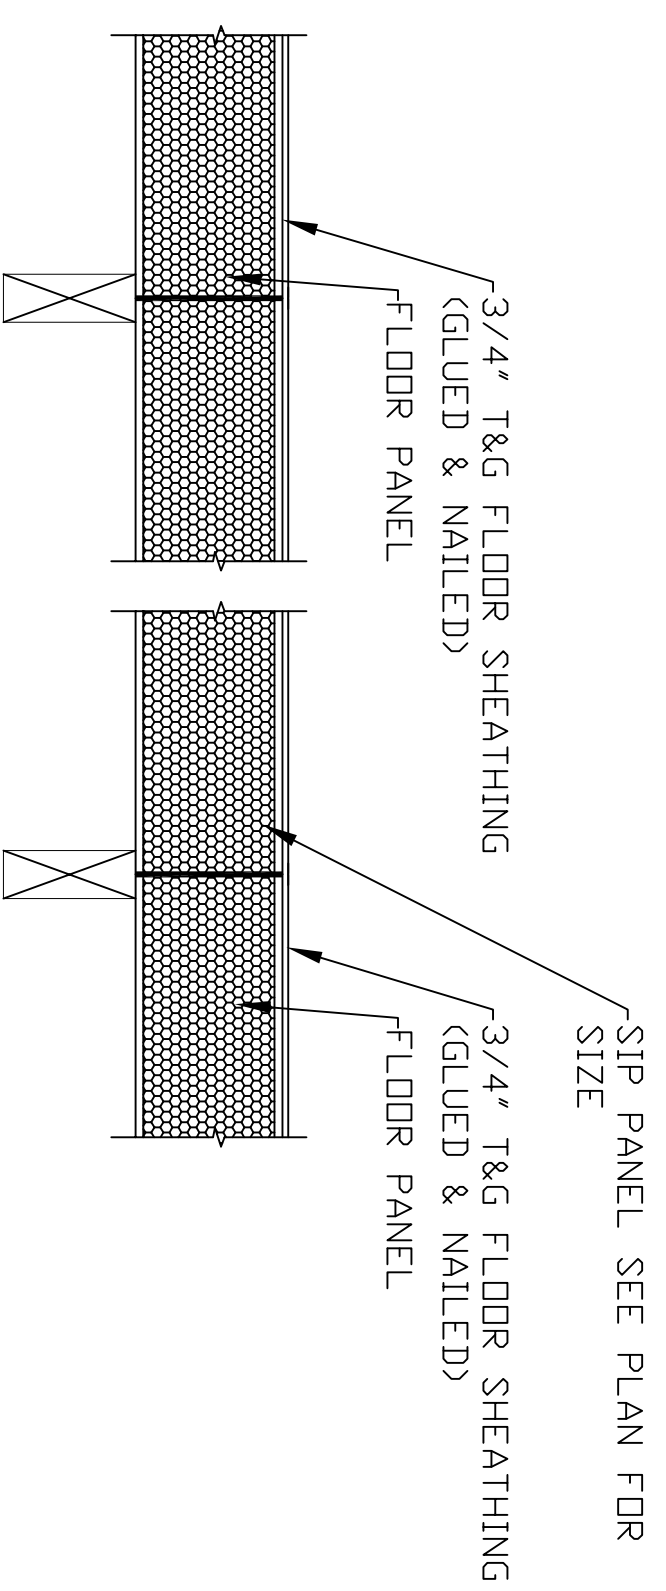


2 TYPICAL DETAIL
 A4 3/4"=1'-0"

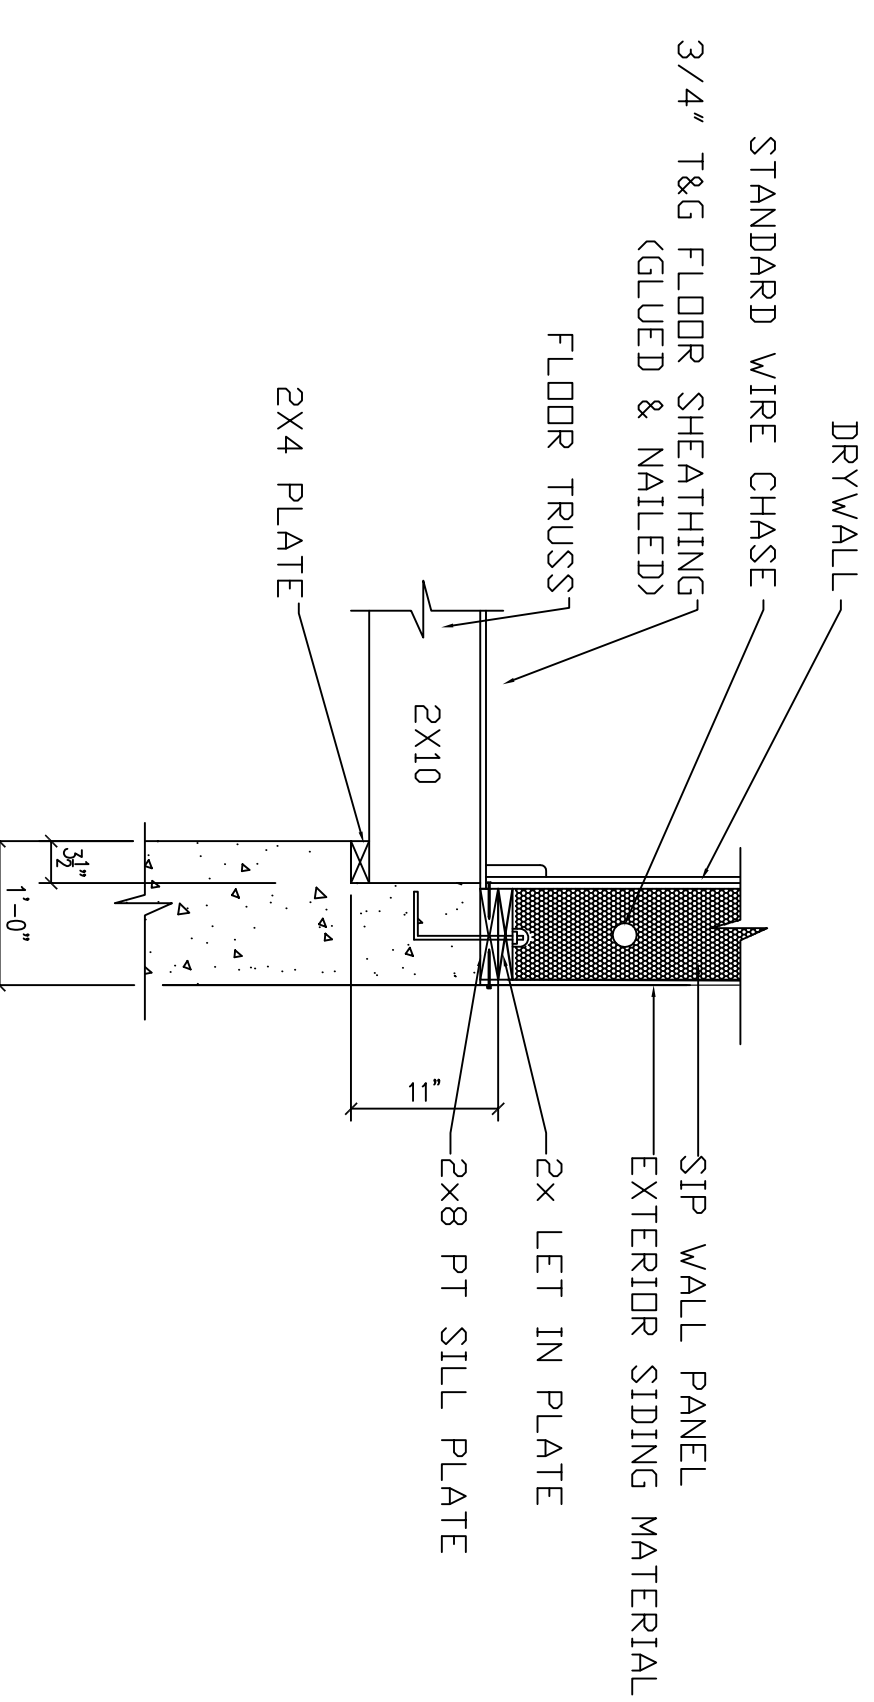


3 TYPICAL DETAIL
 A4 3/4"=1'-0"

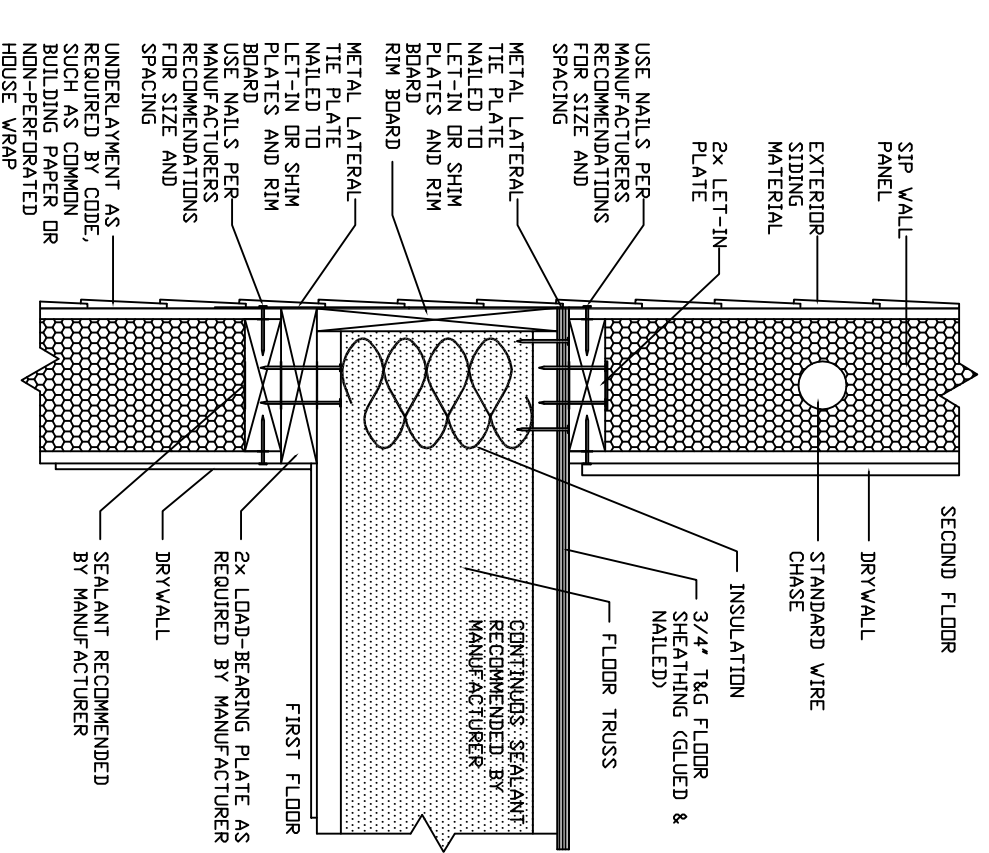


7 TYPICAL DETAIL
 A3 1 1/2"=1'-0"

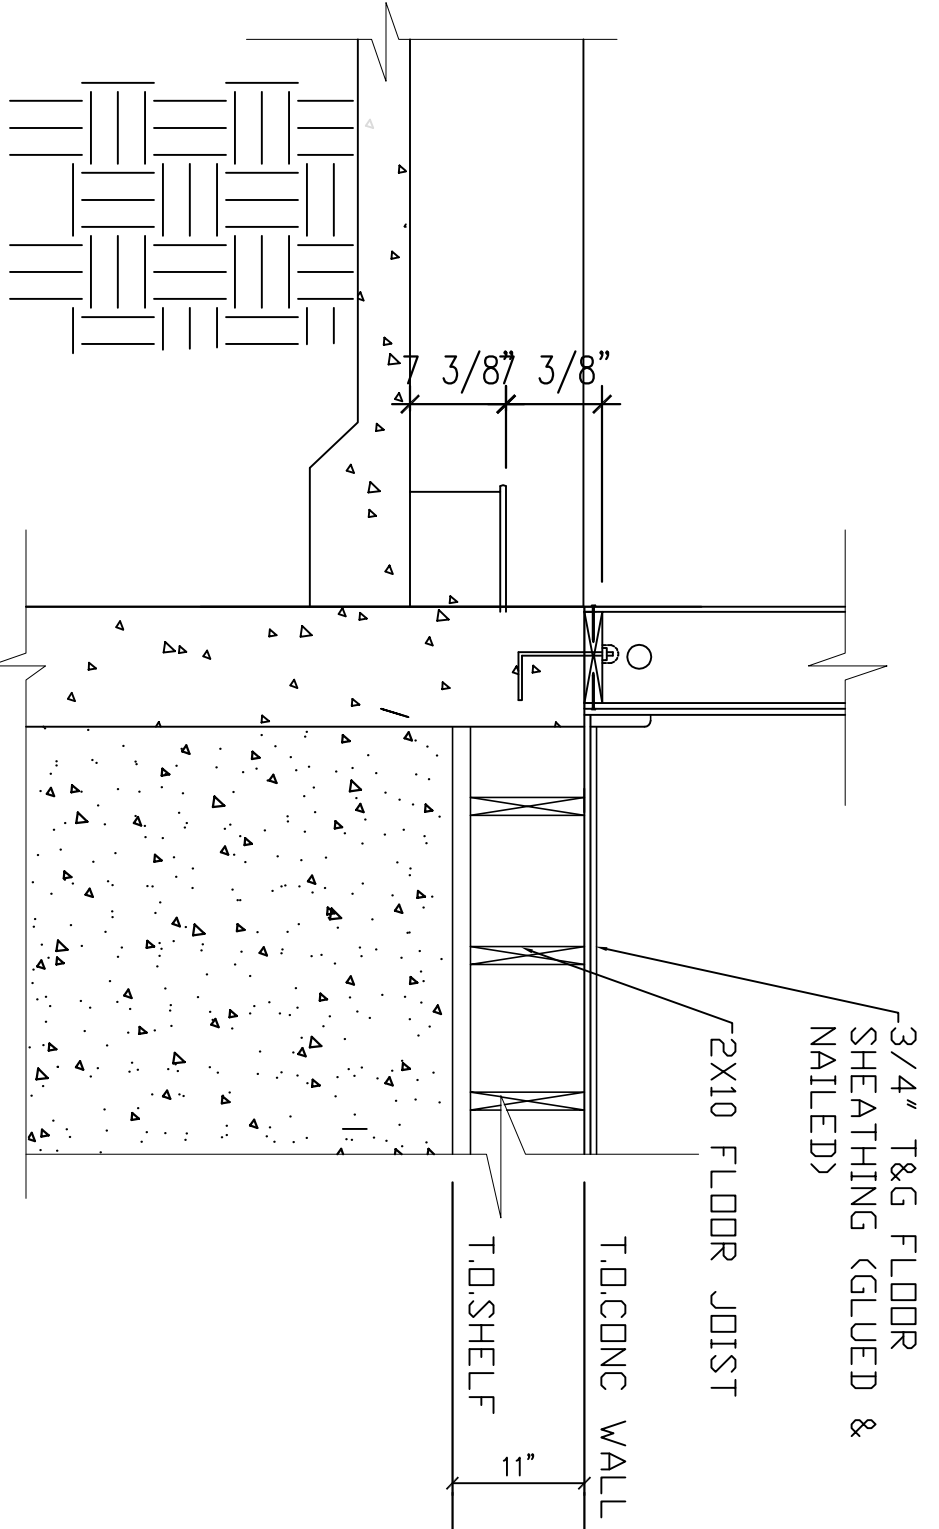


6 TYPICAL DETAIL
 A3 3/4"=1'-0"

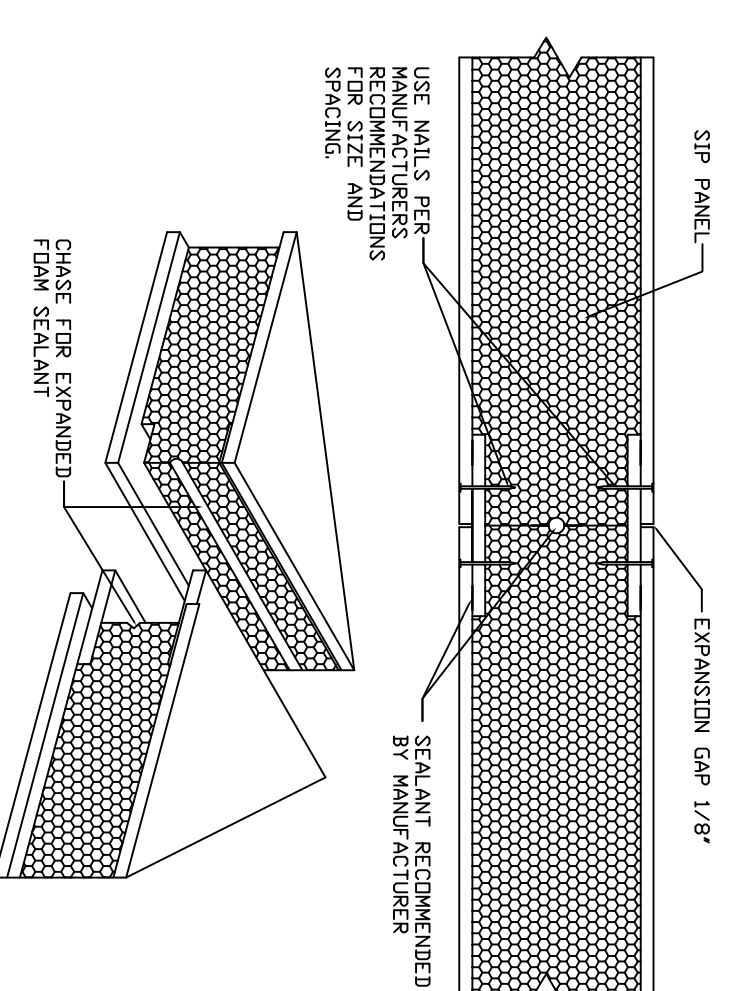

TYPICAL DETAIL
 N.T.S.

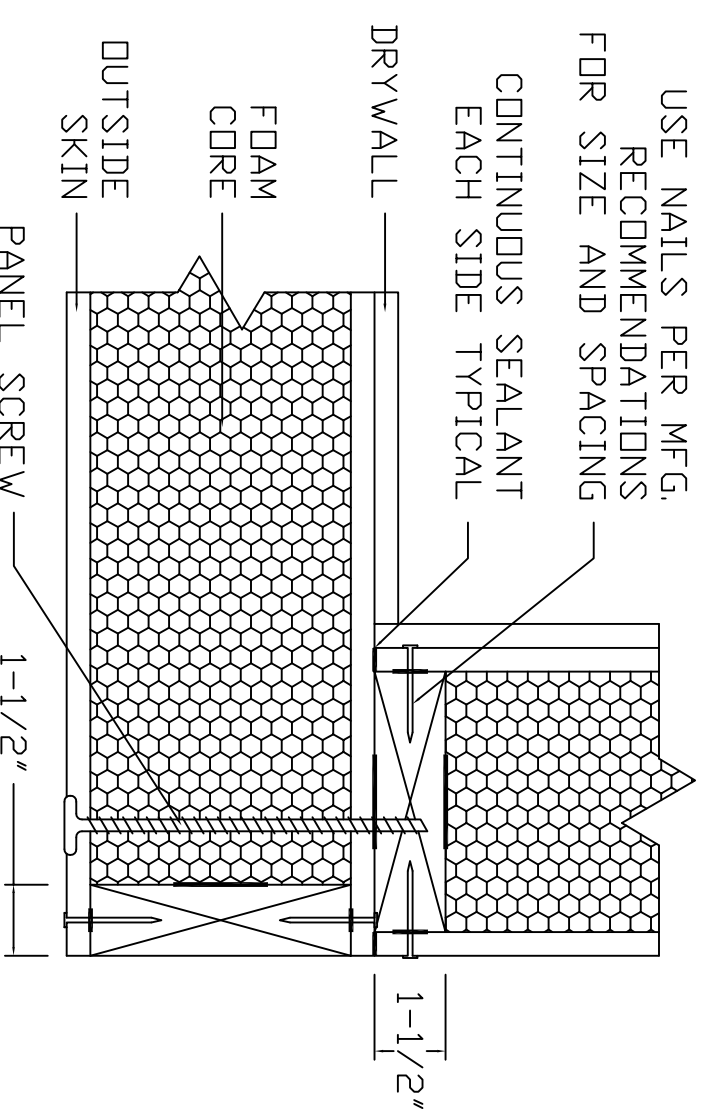

TYPICAL CORNER ATTACHMENT DETAIL
 N.T.S.

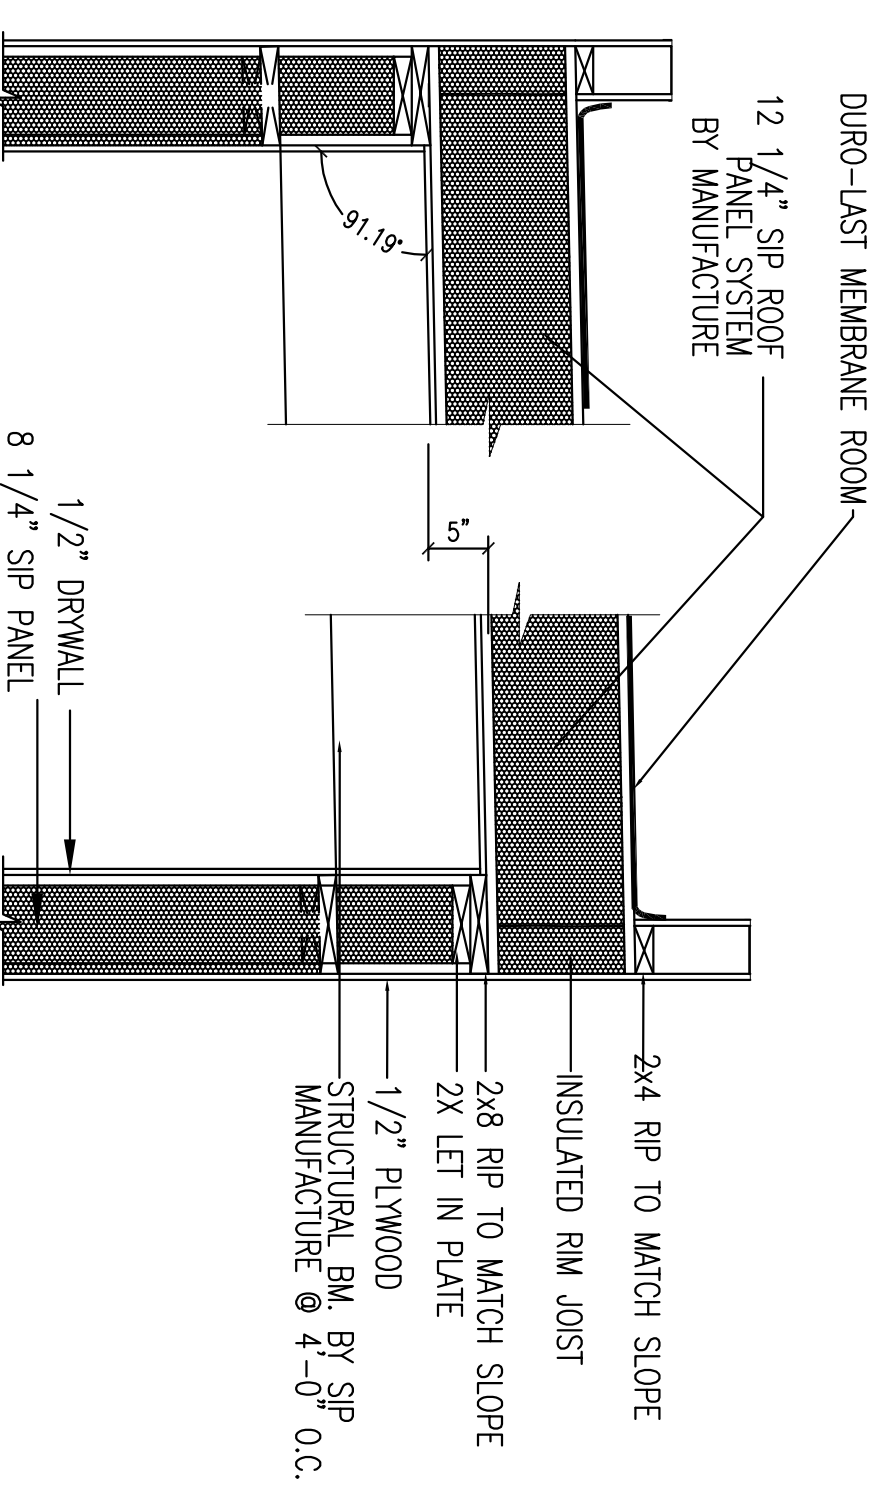

7 TYPICAL ROOF DETAIL
 A4 3/4"=1'-0"

NOTE:
 THIS DRAWING IS PROVIDED FOR INFORMATIONAL PURPOSES ONLY. IF USED FOR CONSTRUCTION, THE CONTRACTOR ASSUMES ALL RESPONSIBILITY FOR LOCAL CODE COMPLIANCE. CONSULT WITH LOCAL BUILDING DEPARTMENT OFFICIALS FOR ALL APPLICABLE LOCAL AND STATE CODES. CLIENTS BASED UPON INFORMATION PROVIDED BY THE CLIENT AND LOCAL CODES. NONE OF THE ENGINEERS OR ARCHITECTS SERVICES ARE REGISTERED ARCHITECTS, ENGINEERS OR LAND SURVEYORS. THIS DRAWING IS NOT TO BE USED FOR ANY OTHER PURPOSES WITHOUT THE WRITTEN CONSENT OF THE ARCHITECT. BEING PAC CAD DRAFTING SERVICES, INC. WILL BE HELD HARMLESS FROM ANY AND ALL CLAIMS, DAMAGES, LOSSES AND EXPENSES AND/OR REVISIONS MADE TO PLANS BY CLIENT AND/OR CONTRACTOR.

NOTE:
 G.C. TO MATCH SIP MANUFACTURE SPECIFICATION DURING INSTALLATION

2.	
1.	
REVS:	
CODE:	
TOWN:	Portland
DATE:	04-10-13
SCALE:	AS NOTED
DESIGNED:	SSA
DRAWN:	SSA
TITLE:	TYPICAL DETAIL
FILE:	
SHEET:	A-6

McCain Residence
 45 Summer St.
 Portland, Maine 04102