





FLOOR "A"
12 1/4" SIP

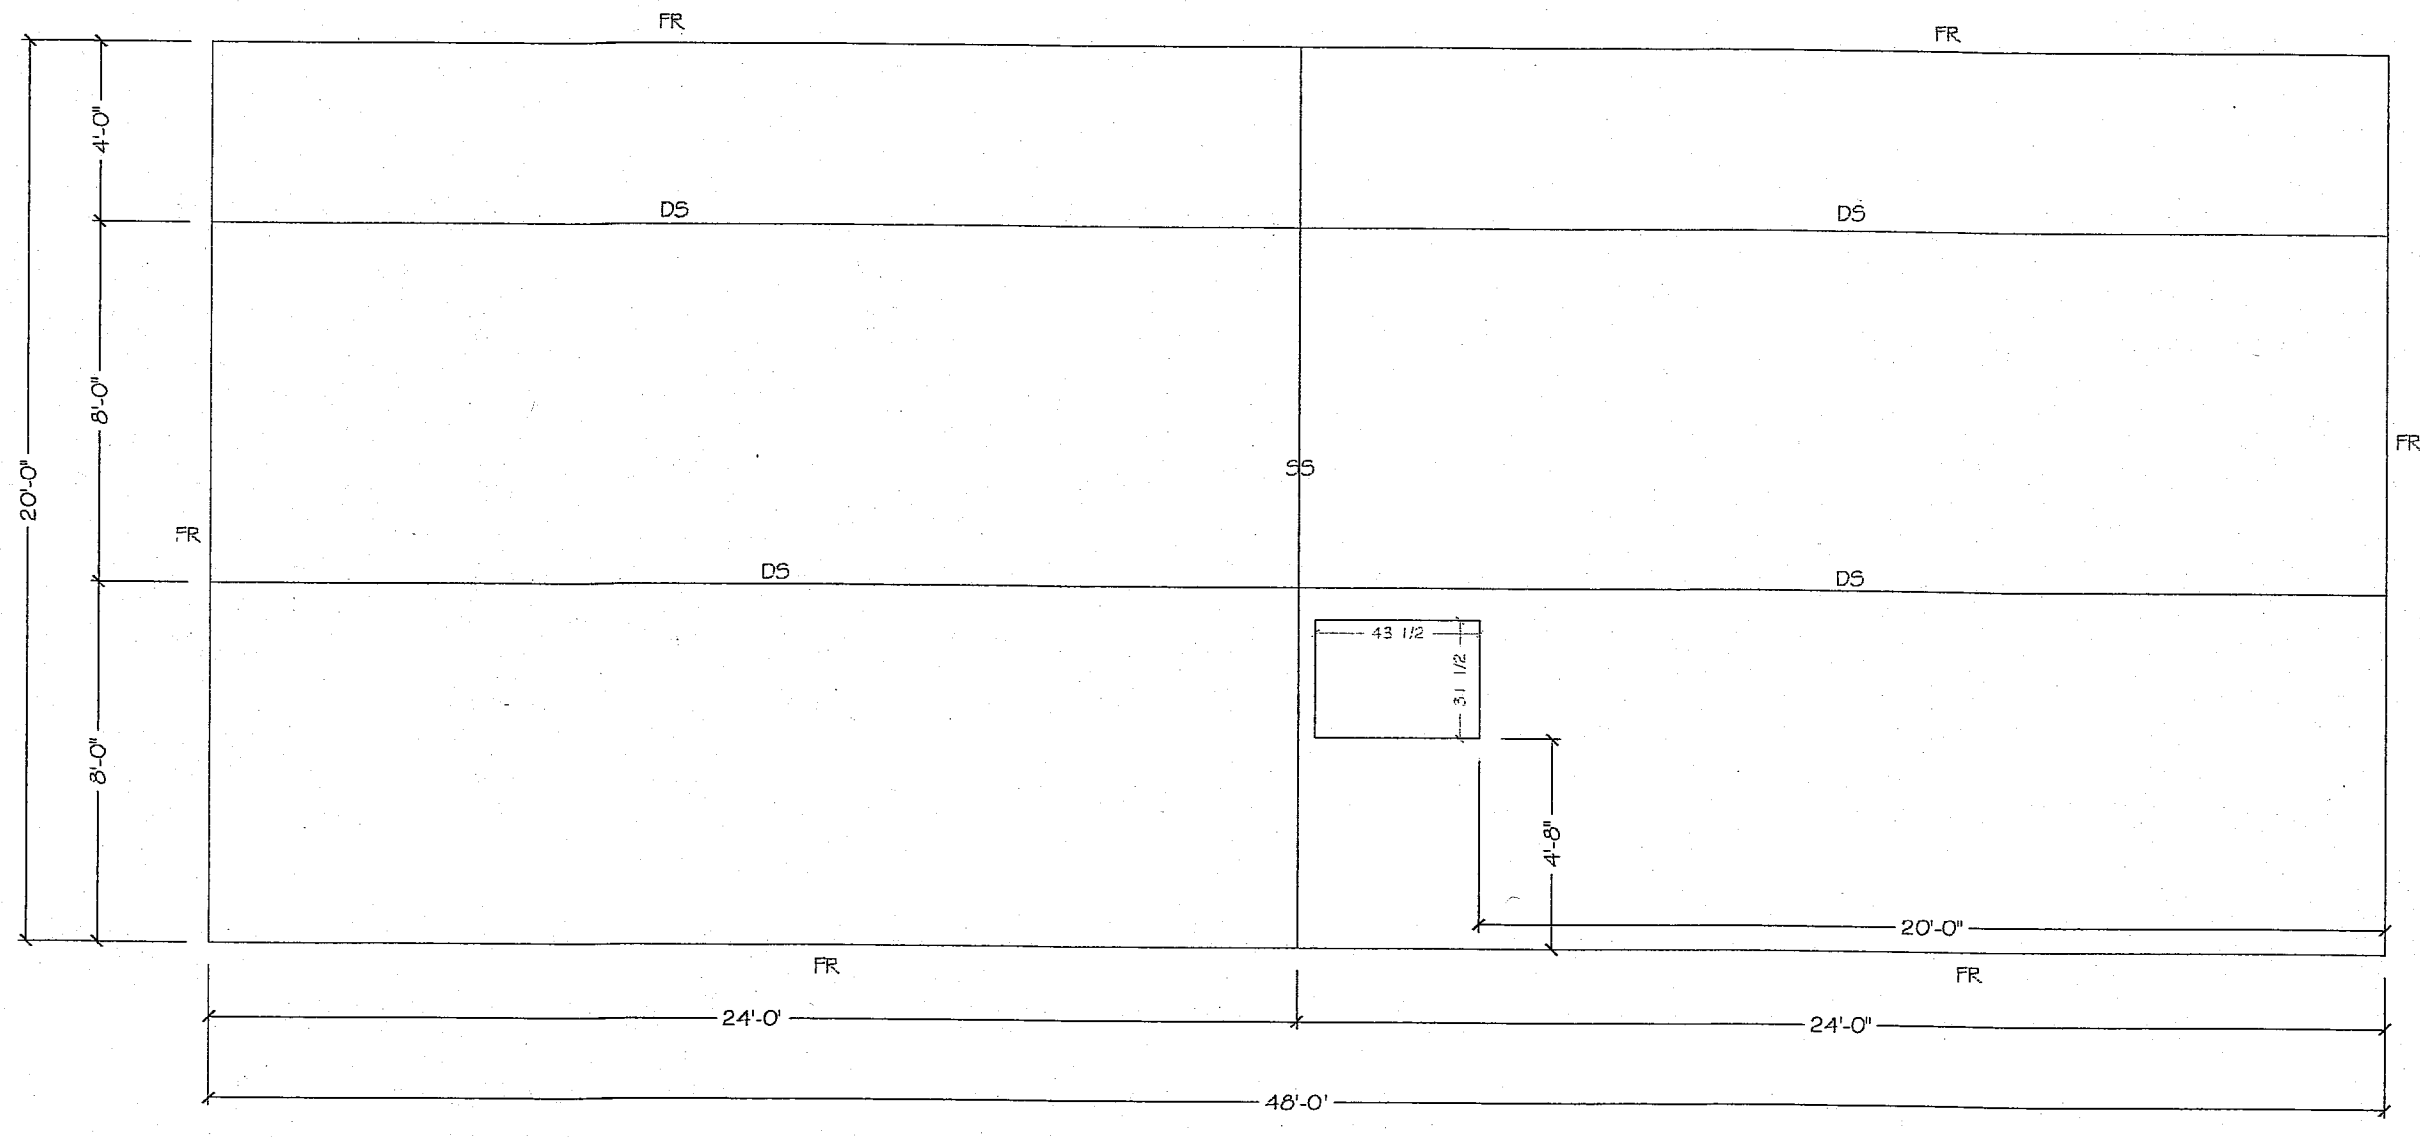

ROOF "C"
12 1/4" SIP

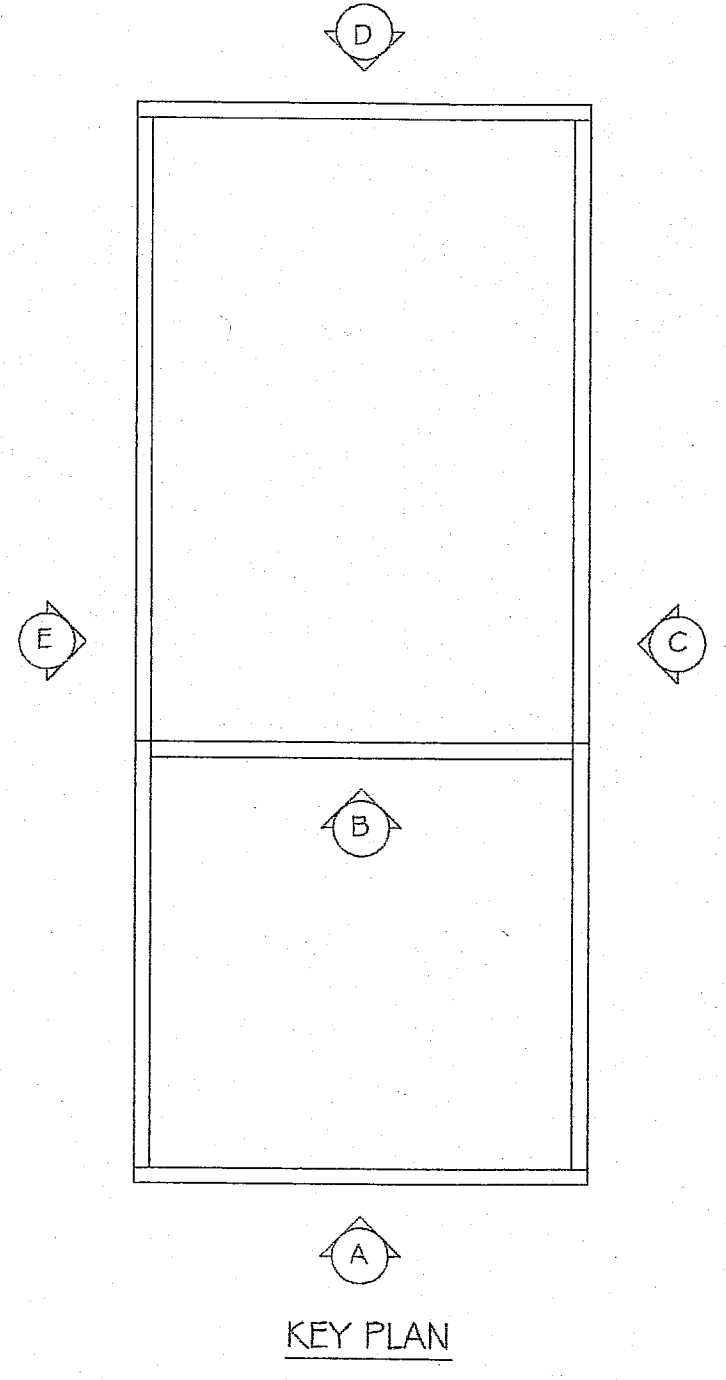

KEY PLAN

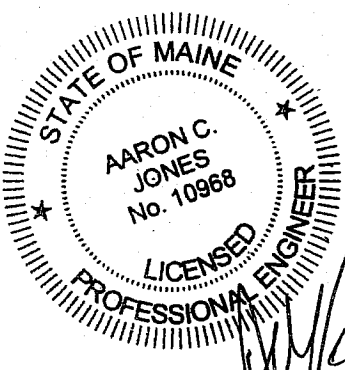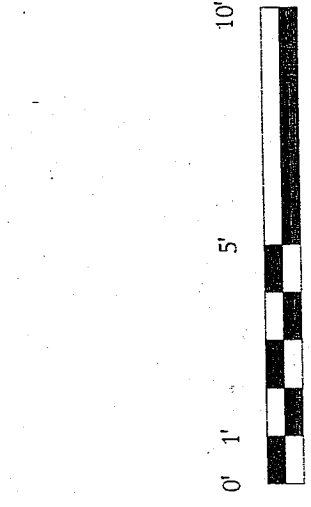

NOTE 1: ALL PANEL ELEVATIONS VIEWED FROM EXTERIOR, U.N.O.
 NOTE 2: ALL WINDOW AND DOOR R.O.'S SHALL BE FULL ROUTED (FR) UNLESS NOTED OTHERWISE.
 NOTE 3: PANEL SEAMS SUBJECT TO CHANGE DURING PRODUCTION PROCESS. REFER TO "FOR CONSTRUCTION" DRAWINGS FOR FINAL LOCATIONS.
 NOTE 4: PROVIDE APPROPRIATE CONTINUOUS SEALANT BETWEEN ALL FRAMING MEMBERS AND OSB PANEL SKINS DURING PANEL PRODUCTION AND INSTALLATION, TYP. REFER TO S.I.P.A. RECOMMENDATIONS, TYP.
 NOTE 5: USE "GREAT STUFF" FOAM ADHESIVE OR APPROVED EQUIVALENT AT ALL WOOD TO WOOD AND WOOD TO FOAM CONNECTIONS. USE SILL SEAL AT ALL WOOD TO CONCRETE CONNECTIONS. USE PANEL TAPE AT ALL INTERIOR ROOF SEAMS.
 NOTE 6: ALL LUMBER TO BE KILN DRIED (KD)

WALLS: ARE 7 3/8" E.P.S. CORE STRUCTURAL INSULATED PANELS W/ 7/16" OSB SKINS. TOTAL PANEL THICKNESS IS 8 1/4".
 FLOOR AND ROOFS: ARE 1 1/2" E.P.S. CORE STRUCTURAL INSULATED PANELS W/ 7/16" OSB SKINS. TOTAL PANEL THICKNESS IS 2 1/4".

PANEL PROS
 THE BUILDING SYSTEMS LEADER SINCE 1982
 867 ROUTE 12 BLDG #9
 WESTMORELAND, NH 03467
 TOLL FREE: 1-800-721-7075
 WWW.PANELPROS.COM



MCCAIN RESIDENCE
 MARK MCCAIN
 45 SUMMER ST. PORTLAND, ME

SCALE: 1/4" = 1'
 DATE: 4.29.13
 DRAWN BY: JBG

Structural Integrity
 Consulting Engineers, Inc.
 P. 207-774-4614
 F. 606-957-8835
 www.structuralintegrity.com
 Aaron C. Jones, P.E., SBCA, LEED AP
 President
 7 Oak Street | Portland, ME 04101

SF # 13-0072
 DRAWING NO.
S5
 OF 5

5-21-13