



Date: ____06/03/13

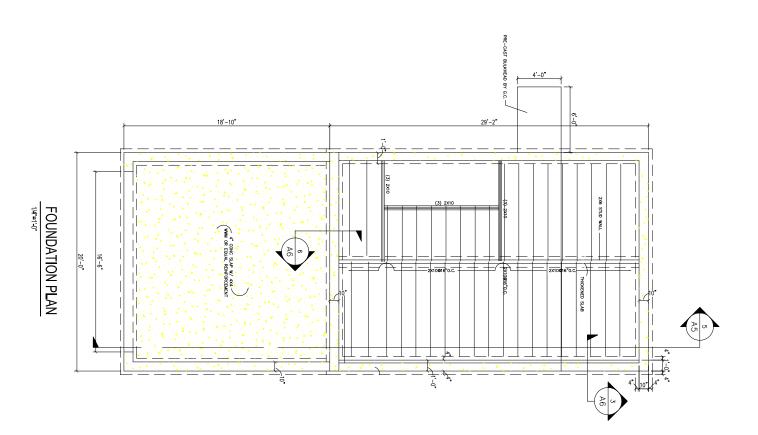

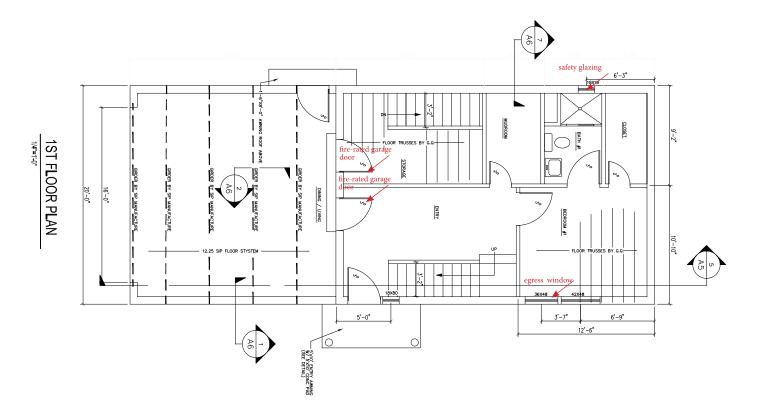

1.

REVS:

CODE:

TOWN: PORTLAND

DATE: 04-10-13

SCALE: AS NOTED

DESIGNED: SSA

DRAWN: SSA

TITLE:

BUILDING FLOOR
PLANS

FILE:

SHEET:
A-3

McCain Residence 45 Summer St. Portland, Maine 04102



PROPERTY OF