




Reviewed for Code Compliance
Inspections Division
Approved with Conditions

Date: 06/03/13

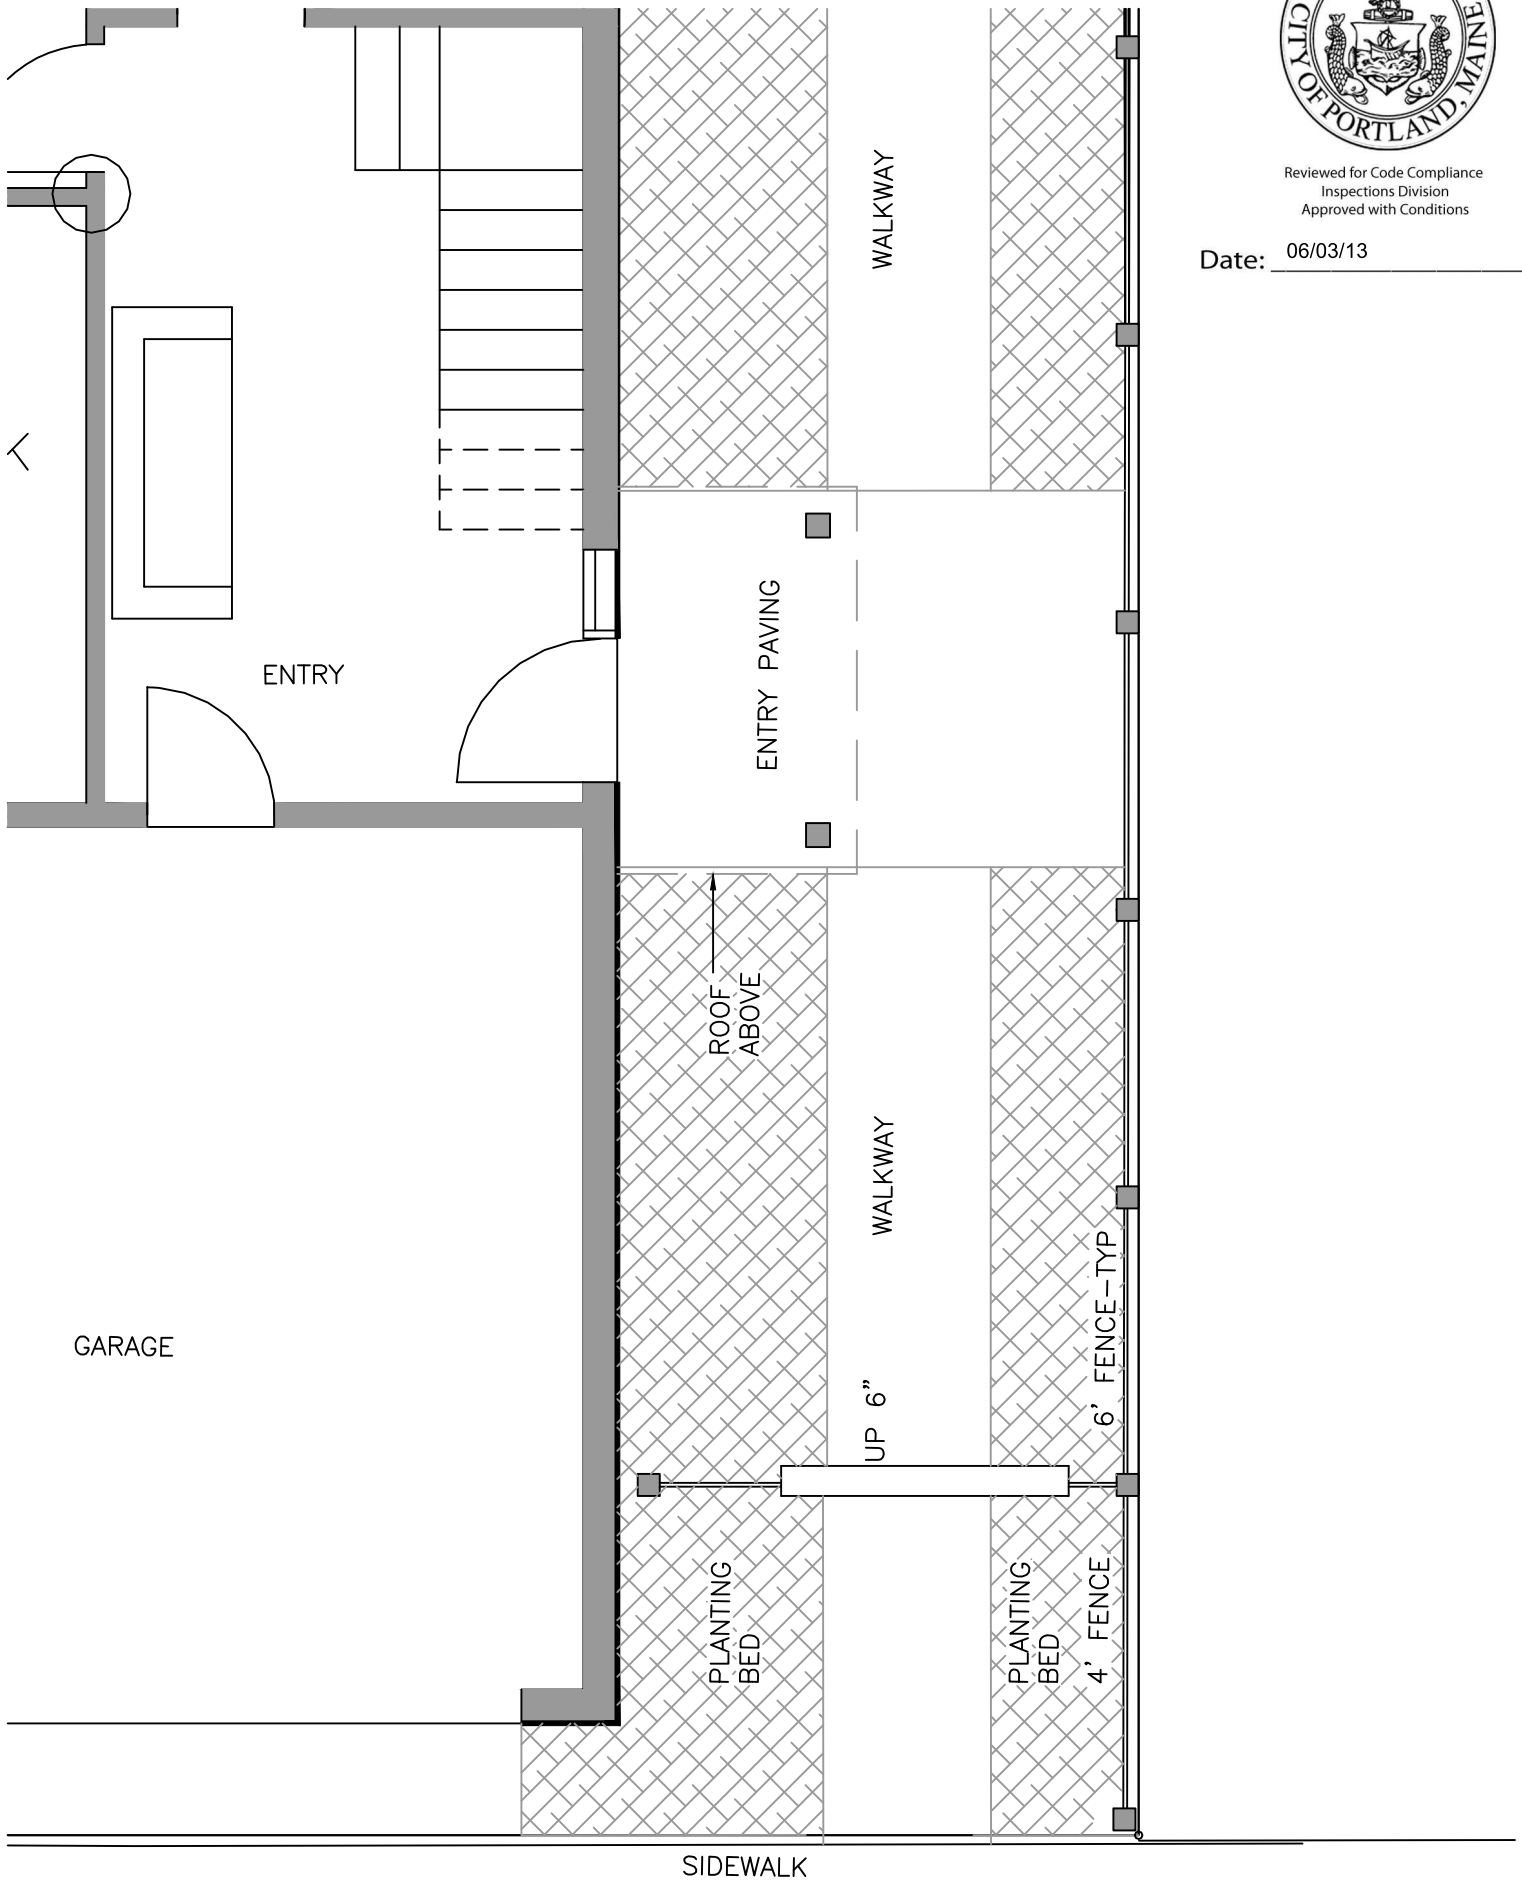

45 SUMMER STREET ENTRY PLAN 4.3.2013