



1 BUILDING SECTION @ BALCONY
1/2" = 1'-0"

Legend:

Construction to be removed

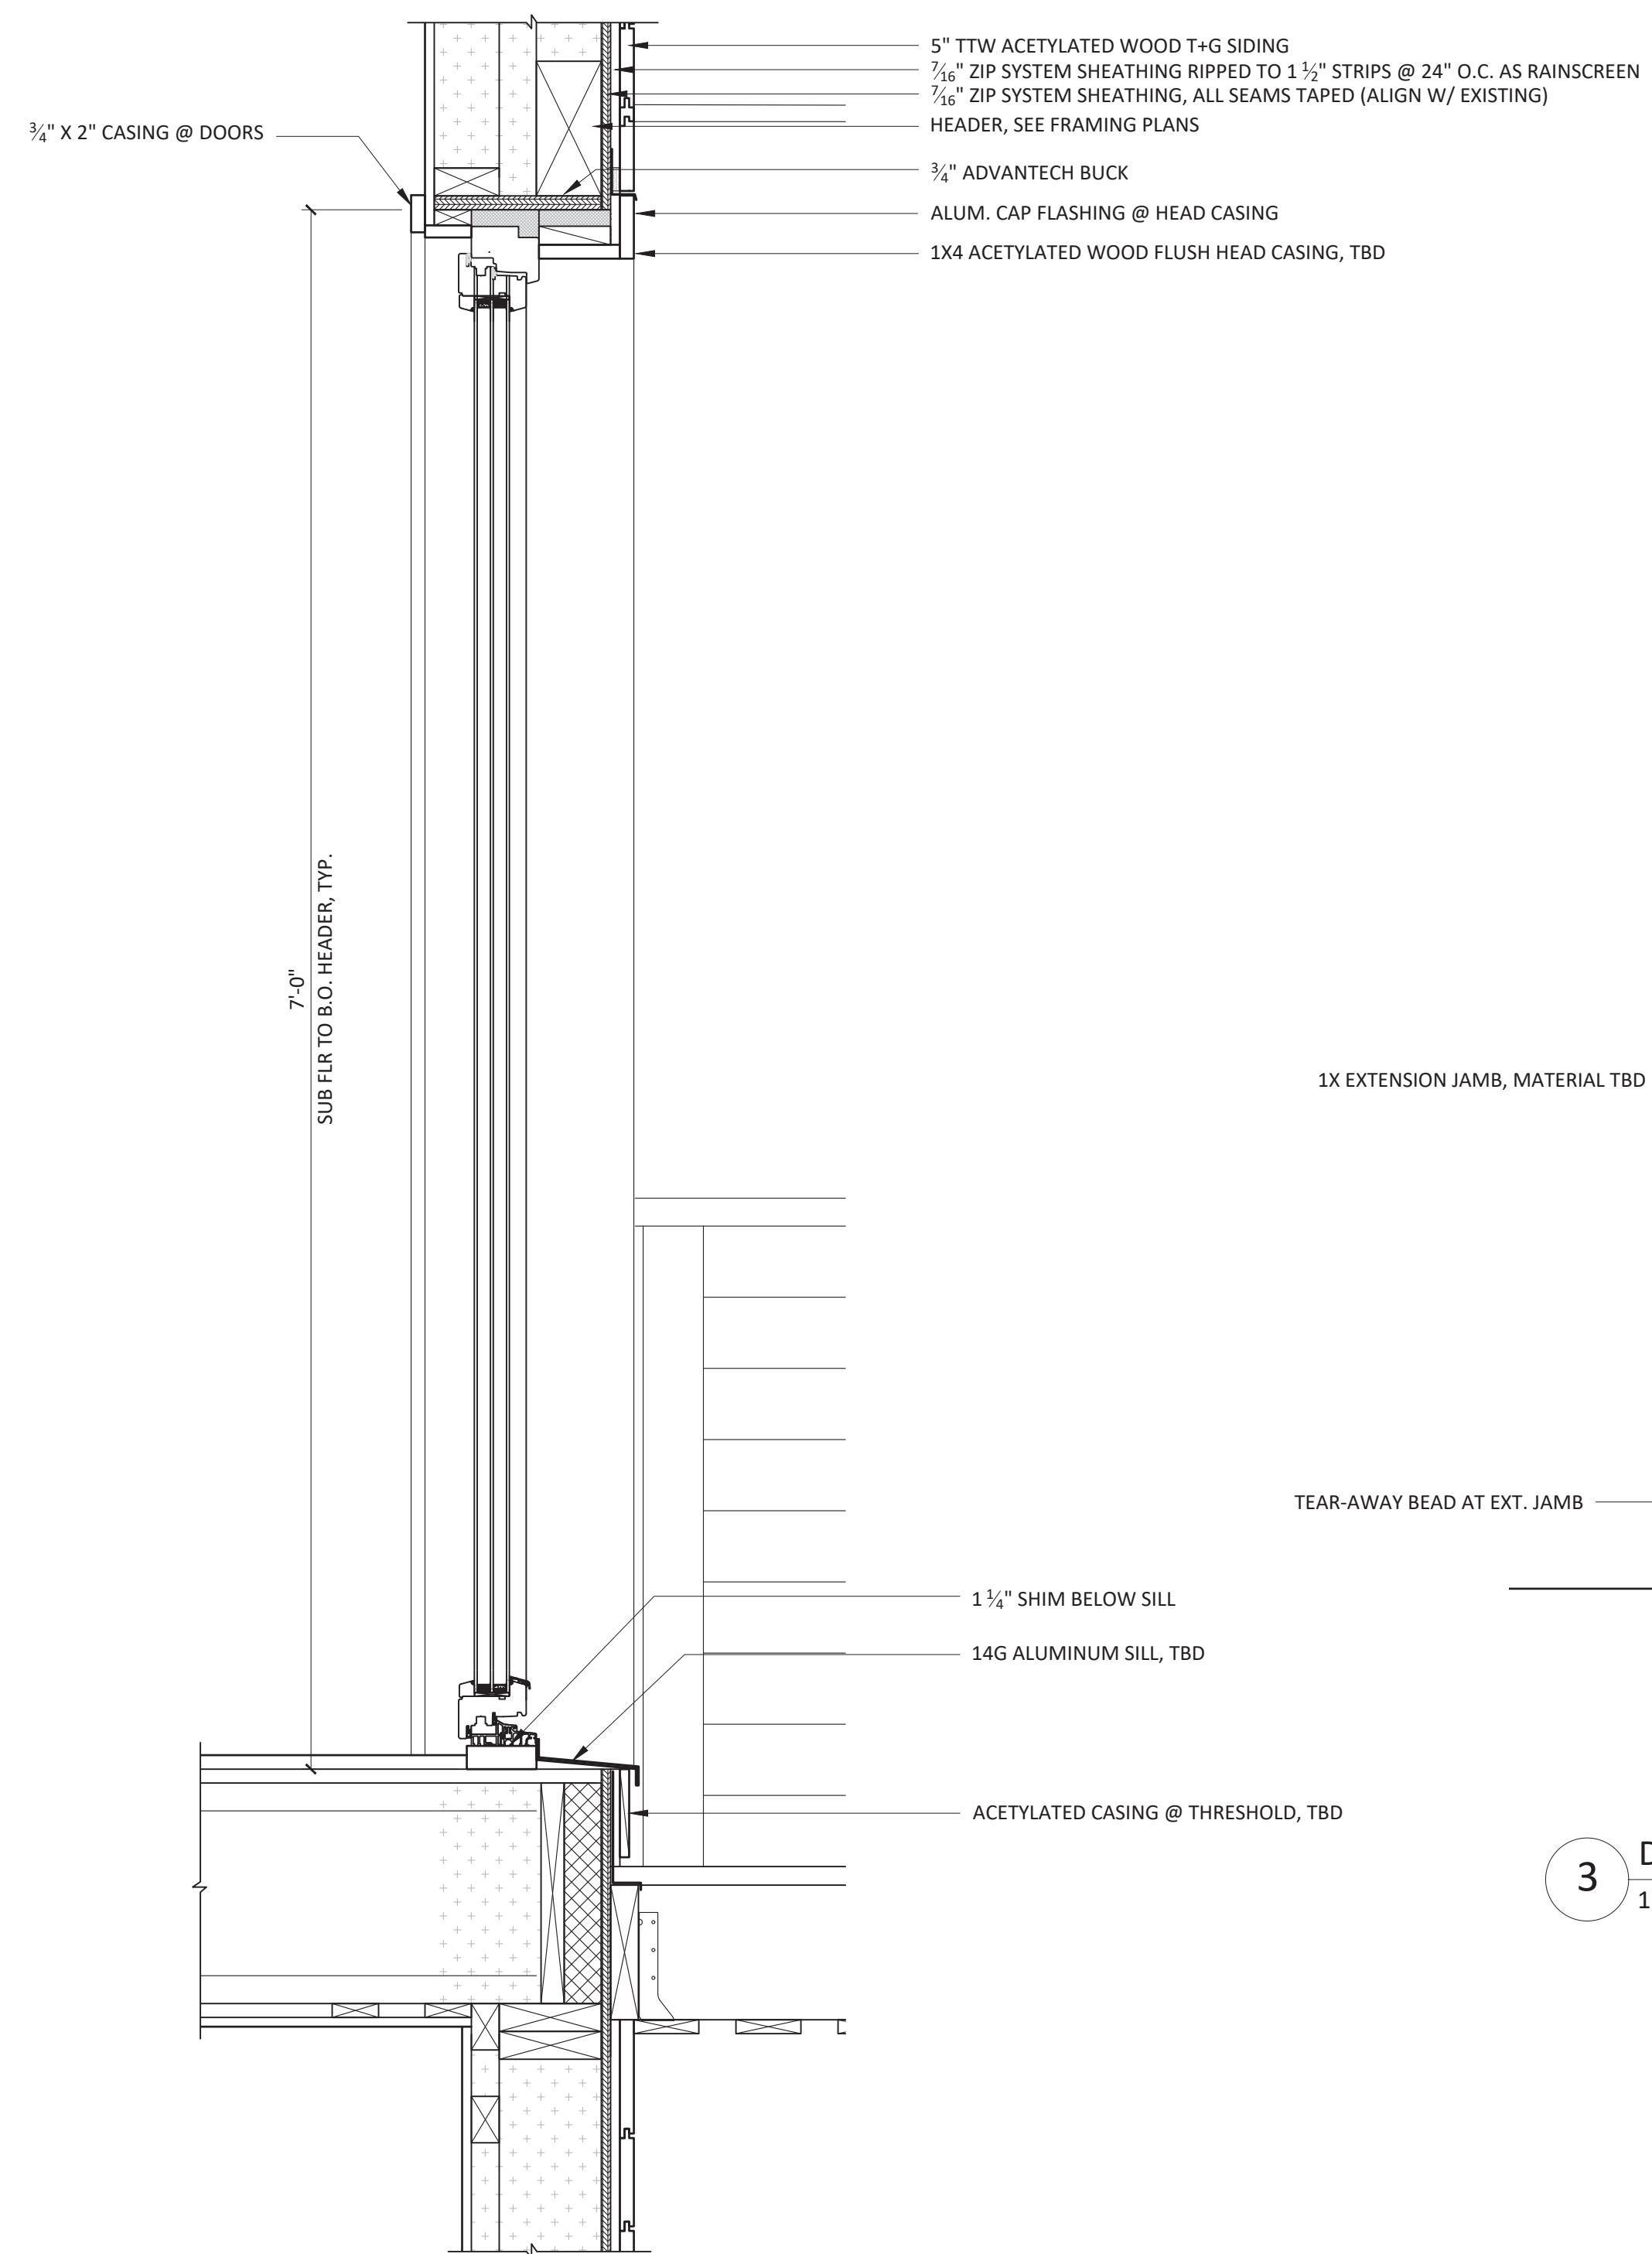

2 DETAIL @ BALCONY DOOR - TYP
1 1/2" = 1'-0"

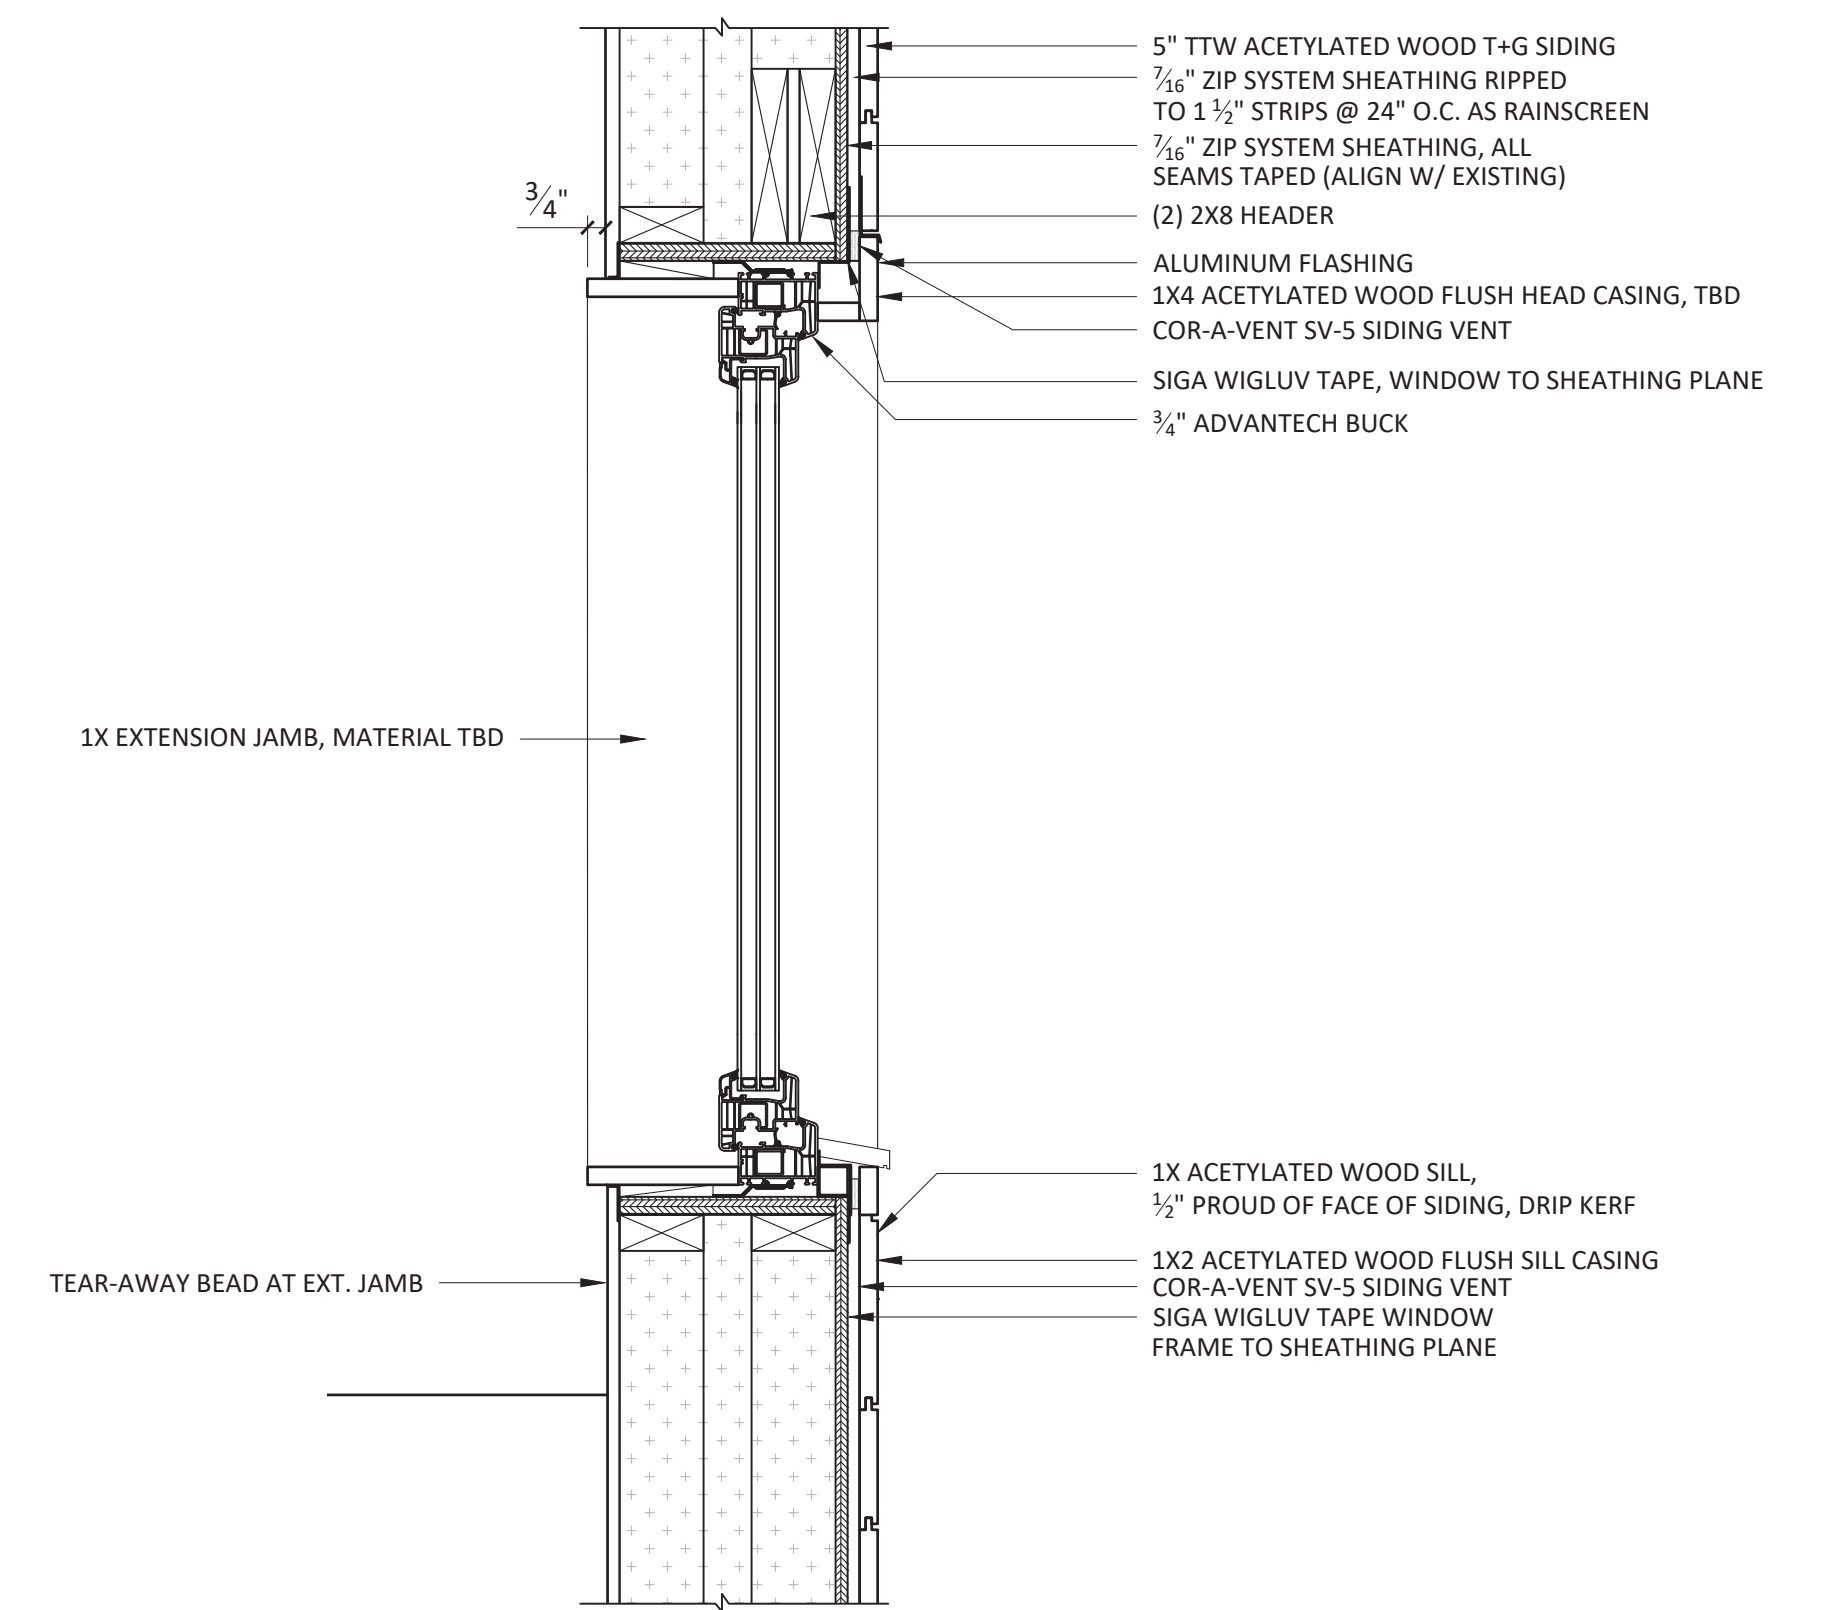

3 DETAIL @ NEW WINDOW - TYP
1 1/2" = 1'-0"

