


1 THIRD FLOOR FRAMING PLAN  
 1/4" = 1'-0"



2 ROOF FRAMING PLAN  
 1/4" = 1'-0"

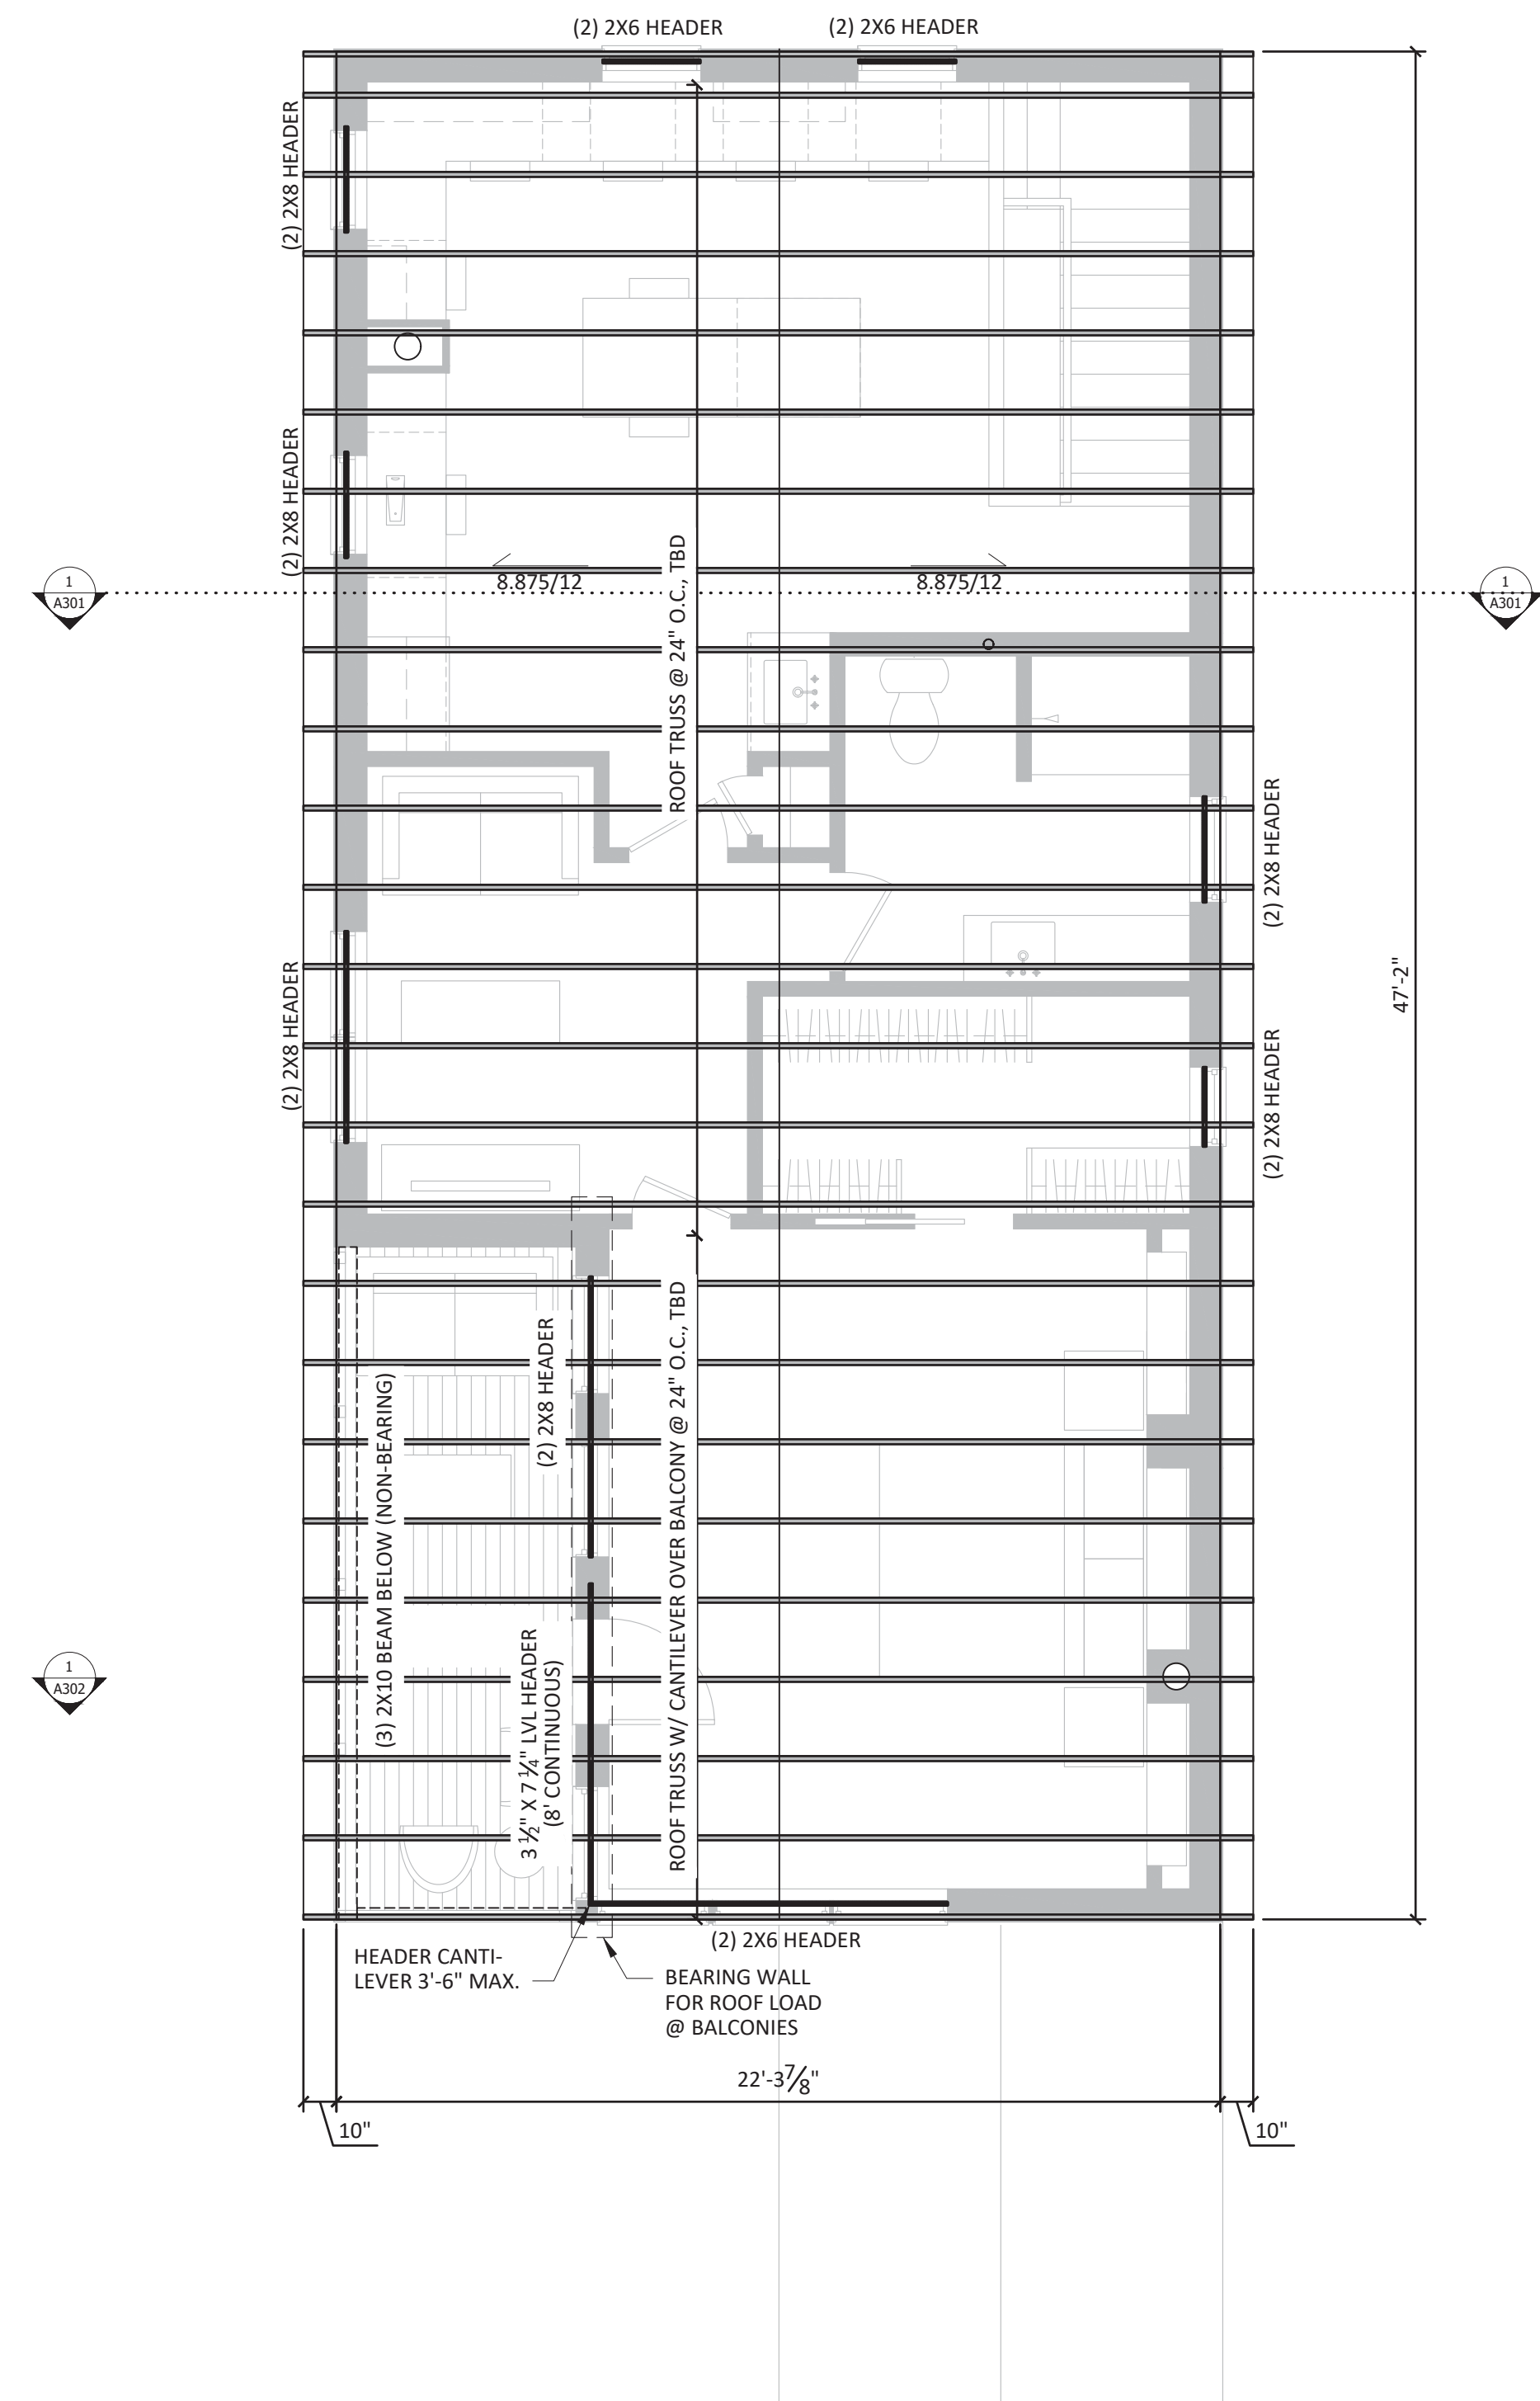