




1 M.BATH - WEST  
1/2" = 1'-0"

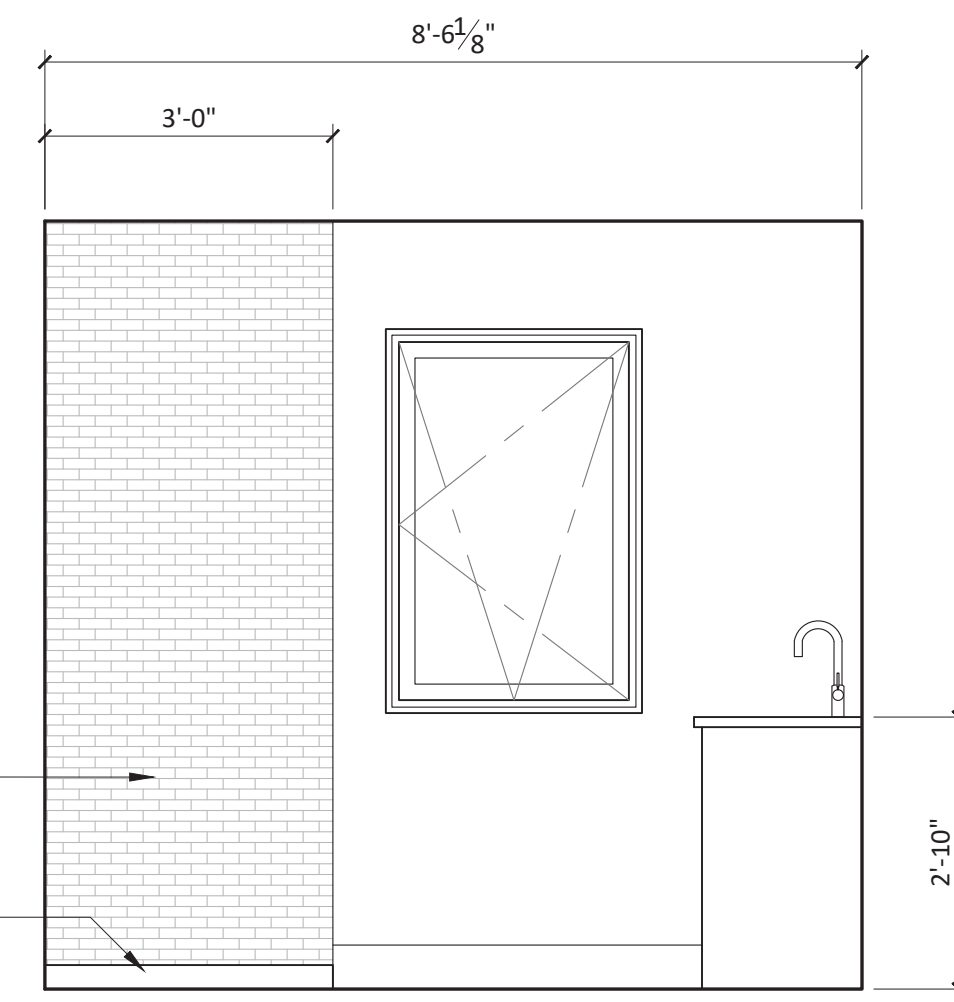


2 M.BATH - NORTH  
1/2" = 1'-0"

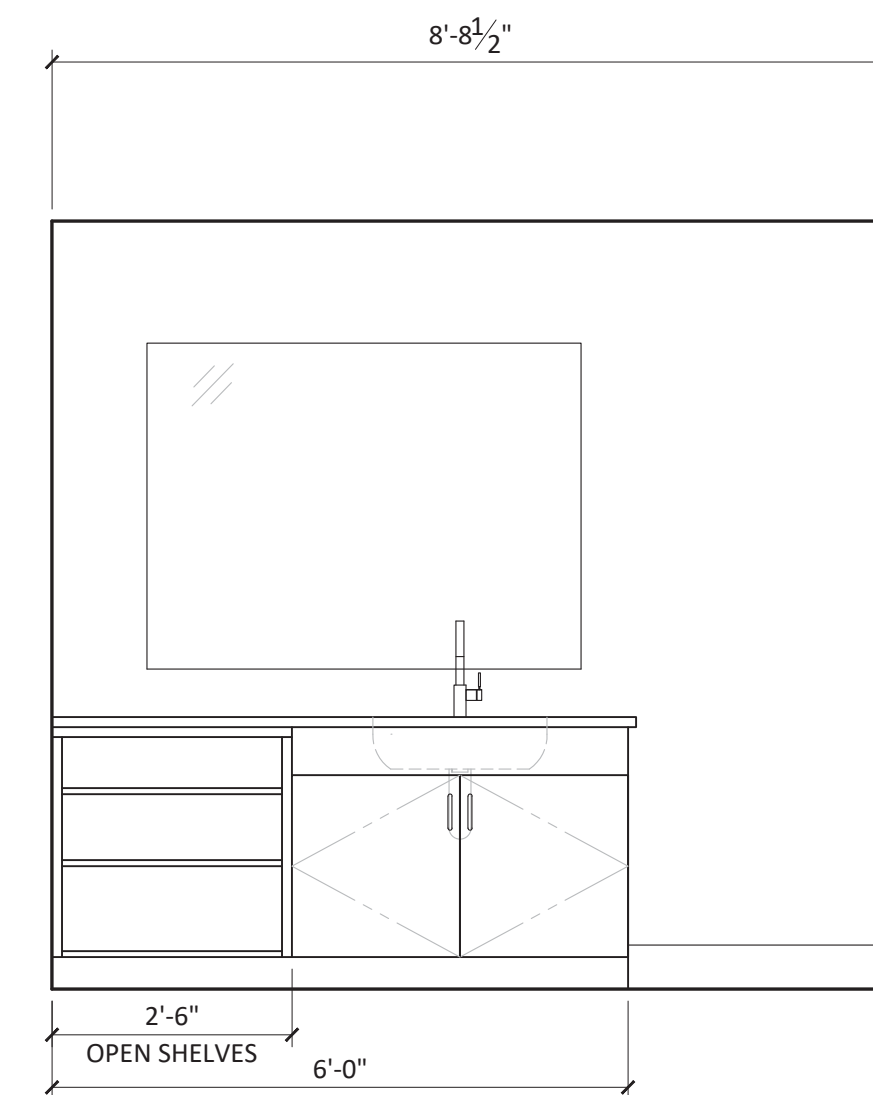


3 M.BATH - EAST  
1/2" = 1'-0"

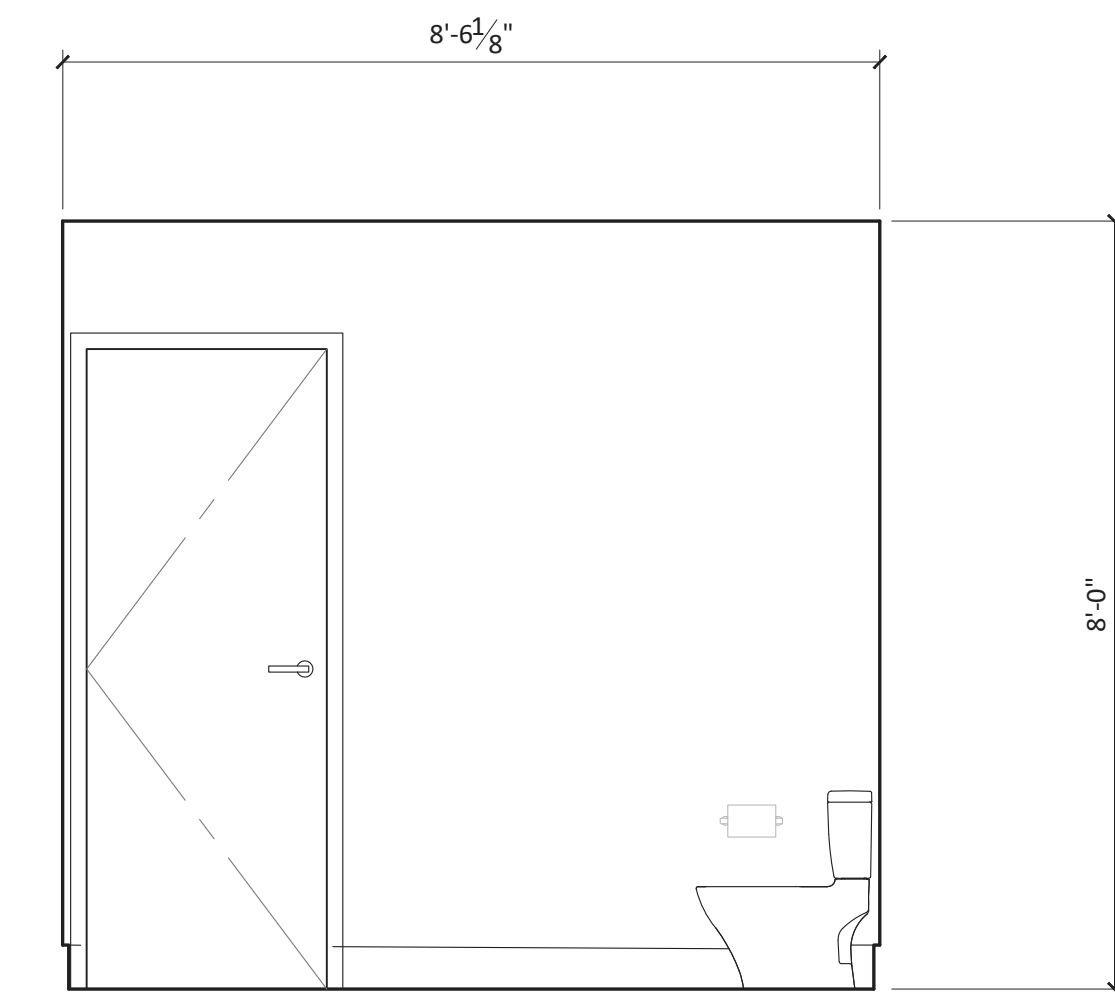


4 M.BATH - SOUTH  
1/2" = 1'-0"

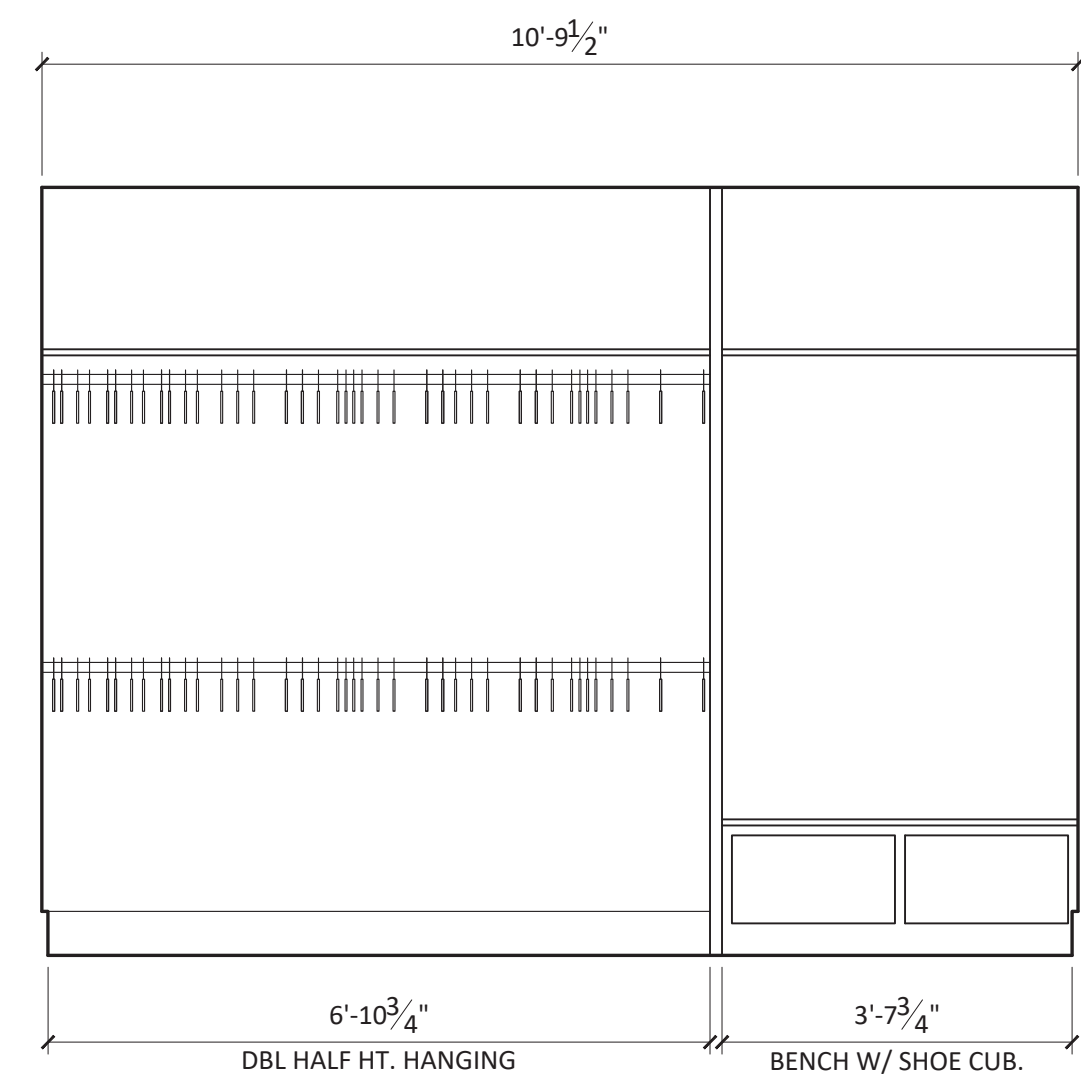


5 W.I.C. - WEST  
1/2" = 1'-0"

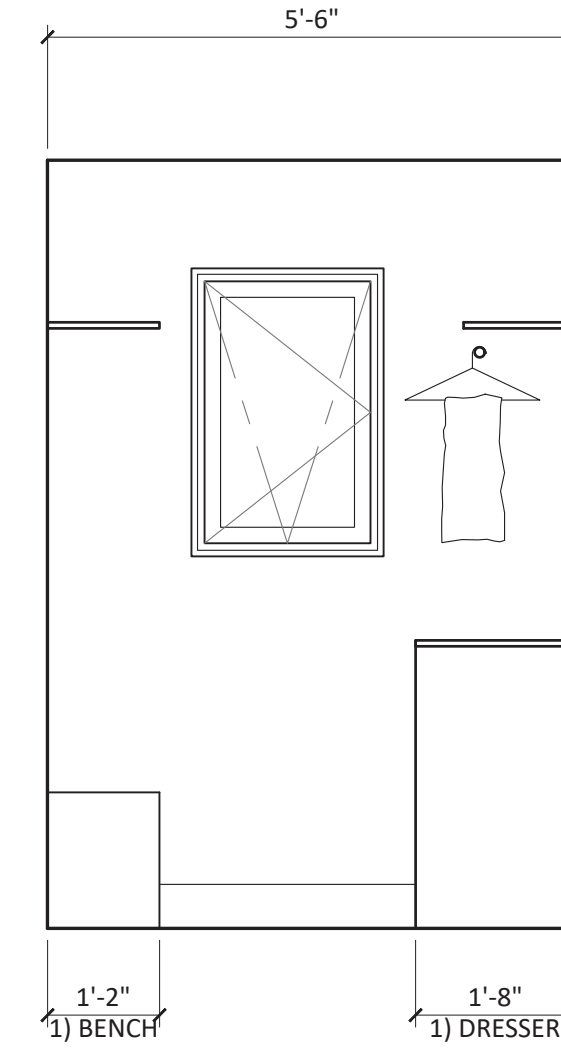


6 W.I.C. - NORTH  
1/2" = 1'-0"

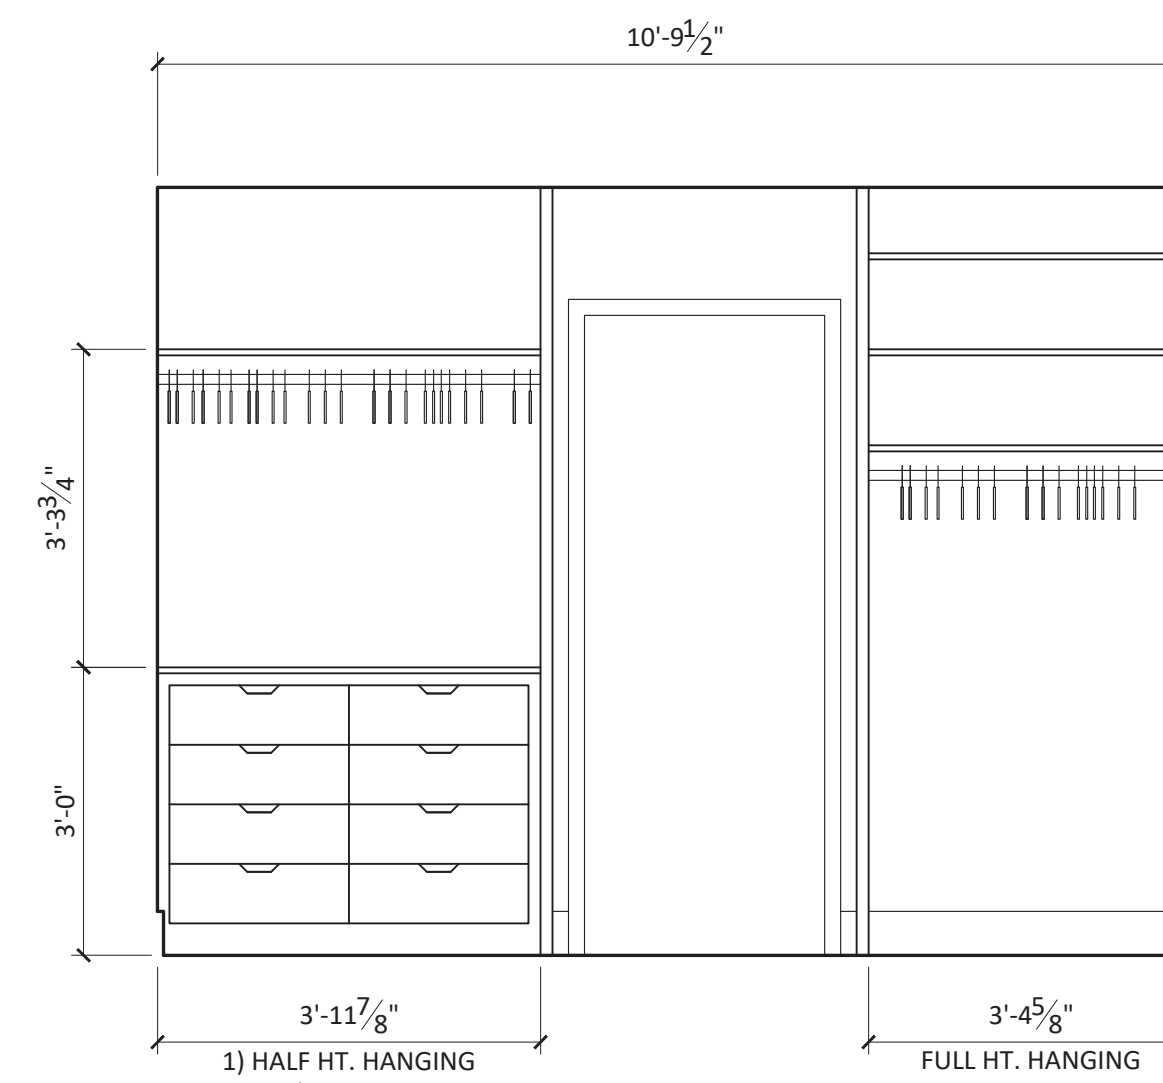


7 W.I.C. - EAST  
1/2" = 1'-0"

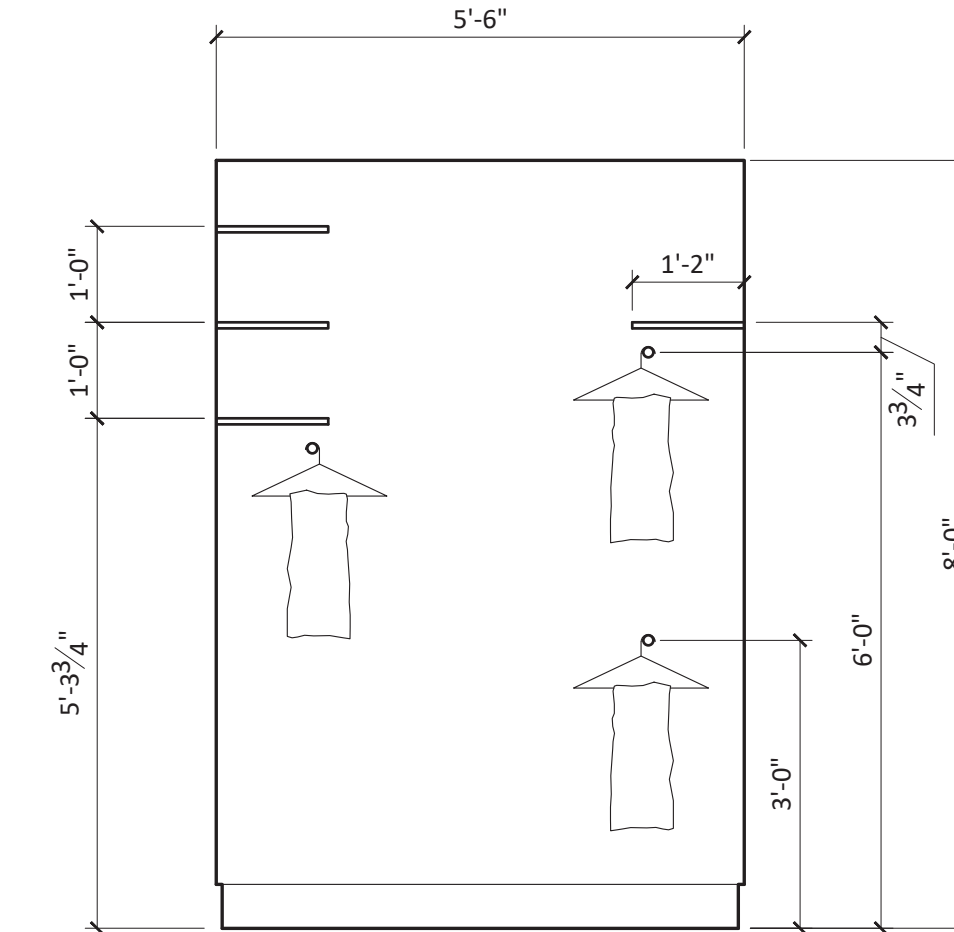


8 W.I.C. - SOUTH  
1/2" = 1'-0"

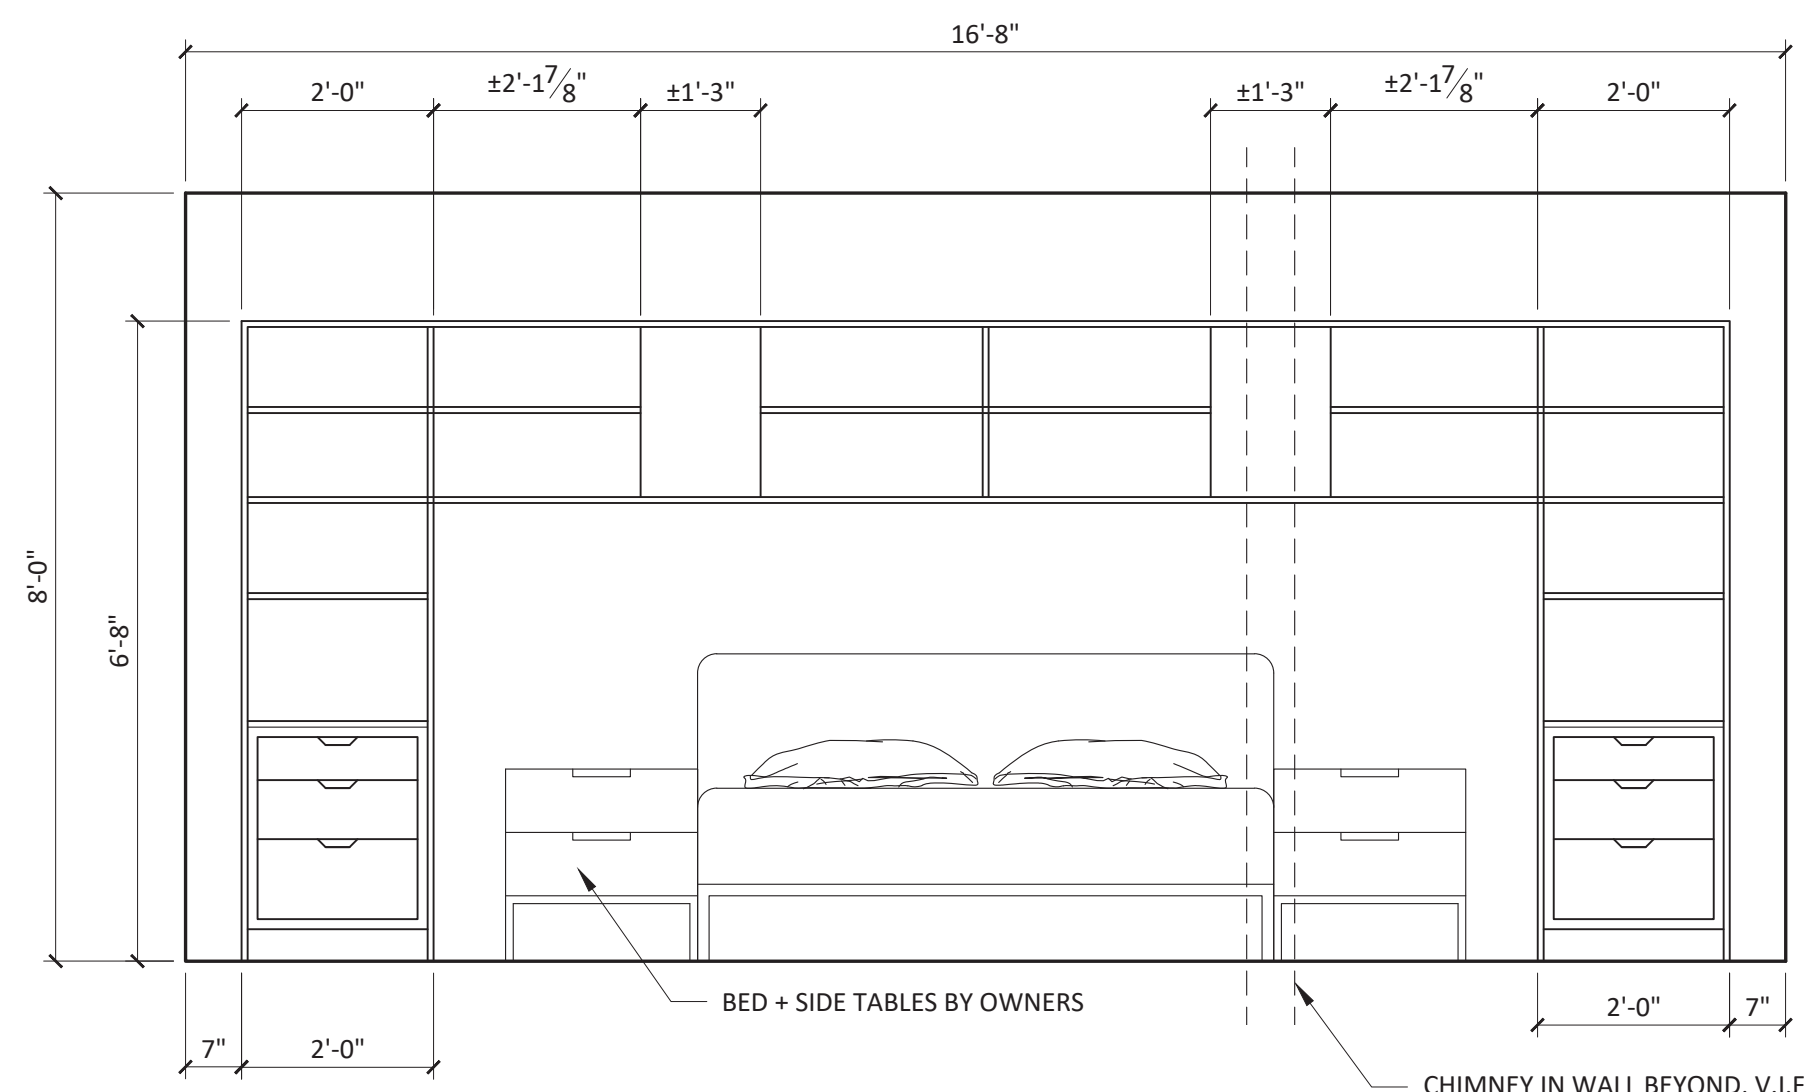


9 M. BEDROOM - NORTH  
1/2" = 1'-0"

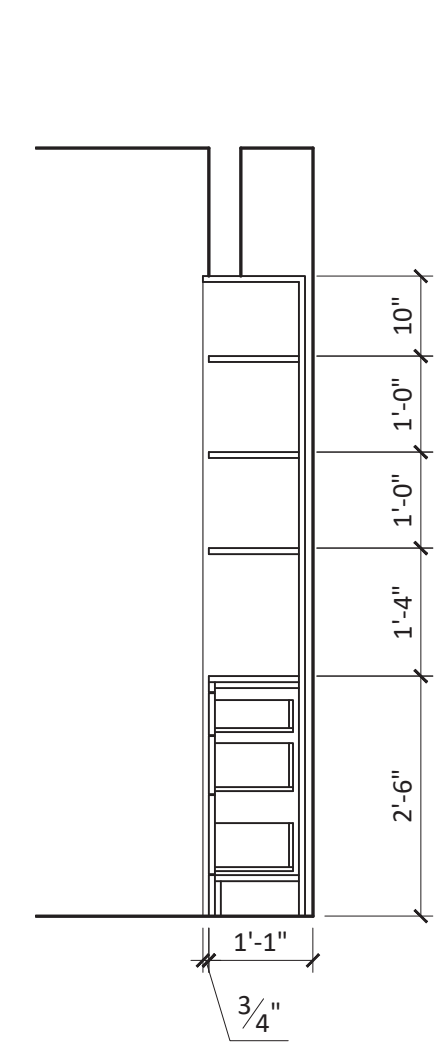

10 SECTION - M. BEDROOM STORAGE  
1/2" = 1'-0"

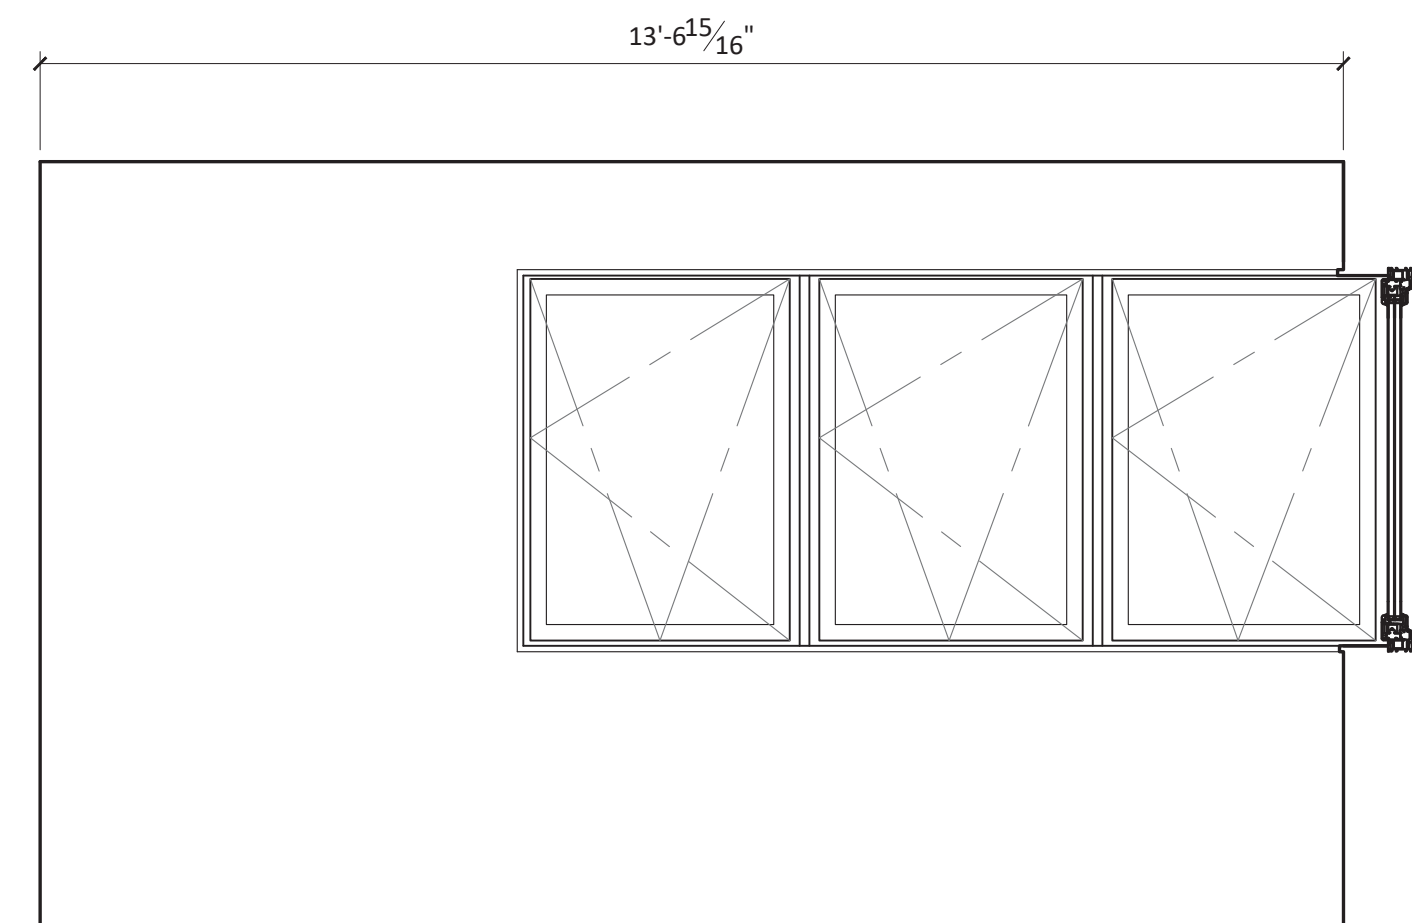

11 M. BEDROOM - EAST  
1/2" = 1'-0"

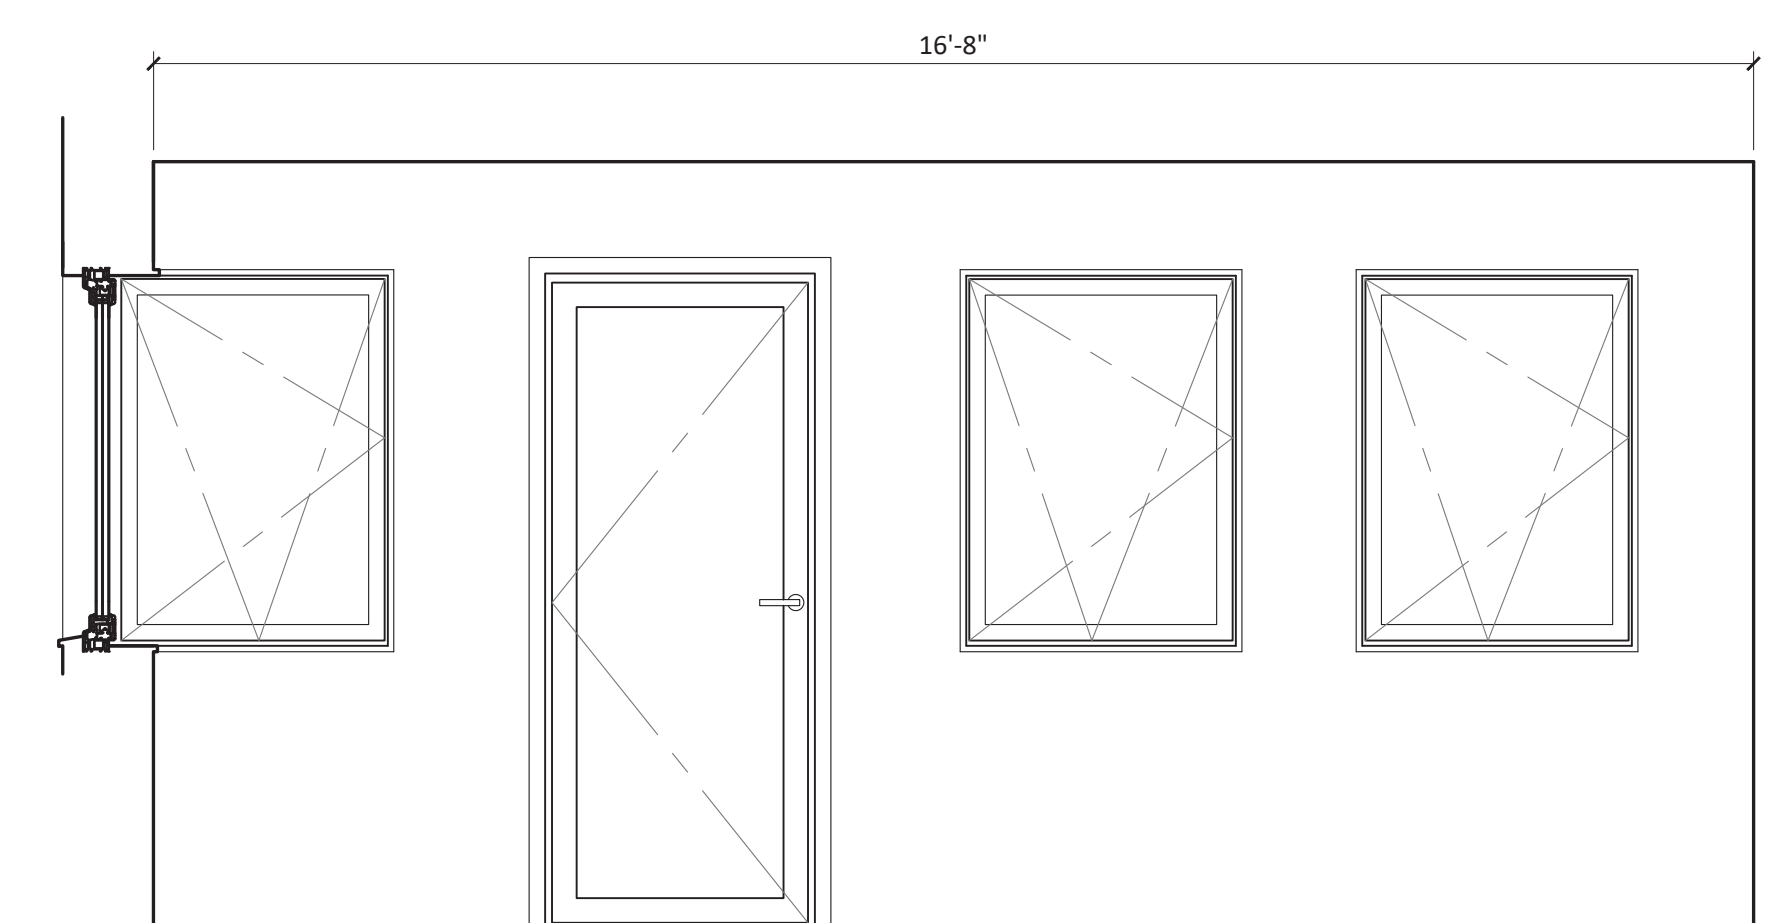

12 M. BEDROOM - SOUTH  
1/2" = 1'-0"

