

KEY	
SEE LIGHTING SCHEDULE FOR MORE INFORMATION	
RECESSED CEILING FIXTURE	WALL SWITCH
SURFACE MOUNT CEILING FIXTURE	DIMMER SWITCH
PENDANT FIXTURE	3-WAY WALL SWITCH
WALL SCONCE	4-WAY WALL SWITCH
POST LIGHT	FAN SWITCH
CABLE TRACK LIGHTING	JAMB SWITCH
FLUORESCENT TUBE LIGHT	DUPLX RECEPTACLE
12V LINEAR LED W/ REMOTE TRANSFORMER, 2700K	SWITCHED RECEPTACLE
RECESSED CEILING FIXTURE W/ GIMBAL	220 VOLT RECEPTACLE
EXTERIOR FLOOR LIGHT	GFI RECEPTACLE
-EX DENOTES EXISTING FIXTURE	DATA AND/OR TV
EXTERIOR RECESSED FLOOR FIXTURE	FL FAN/LIGHT COMBO FIXTURE
RECESSED CEILING FIXTURE (EXTERIOR)	THERMOSTAT
PLUG MOLD	RECESSED CEILING SPEAKER
	DUPLX FLOOR RECEPTACLE
	CO/SMOKE DETECTOR
	SCHEDULE TAG

NOTES:

ELECTRICAL CONTRACTOR TO SCHEDULE ON-SITE REVIEW OF PROJECT PRIOR TO ROUGH-IN.

CENTER SWITCHES AT 42" AFF UNLESS OTHERWISE NOTED.

CENTER OUTLETS AT 12" AFF UNLESS OTHERWISE NOTED.

OUTLETS TO BE INSTALLED PER PLANS, ADD OUTLETS AS REQ'D BY CODE.

SMOKE DETECTORS/CO TO CODE.

PROVIDE POWER IN ATTIC NEAR RADON VENT STACK FOR POTENTIAL EXHAUST FAN.


NO MORE THAN 4 SWITCHES GANGED IN ONE BOX. IF MORE THAN 4 SWITCHES ARE REQUIRED, STACK 2 BOXES ABOVE ONE ANOTHER WITH EQUAL NUMBER OF SWITCHES IN EACH BOX. USE DUMMY SWITCH IF NECESSARY.

BATH FAN/LIGHTS TO BE PANASONIC WHISPER LIGHT UNITS, FANS TO BE ON TIMER SWITCHES.


THIRD FLOOR HEAT: HEAT PUMP SYSTEM, TBD

SECOND FLOOR HEAT: EXISTING

COMMUNICATION: TBD

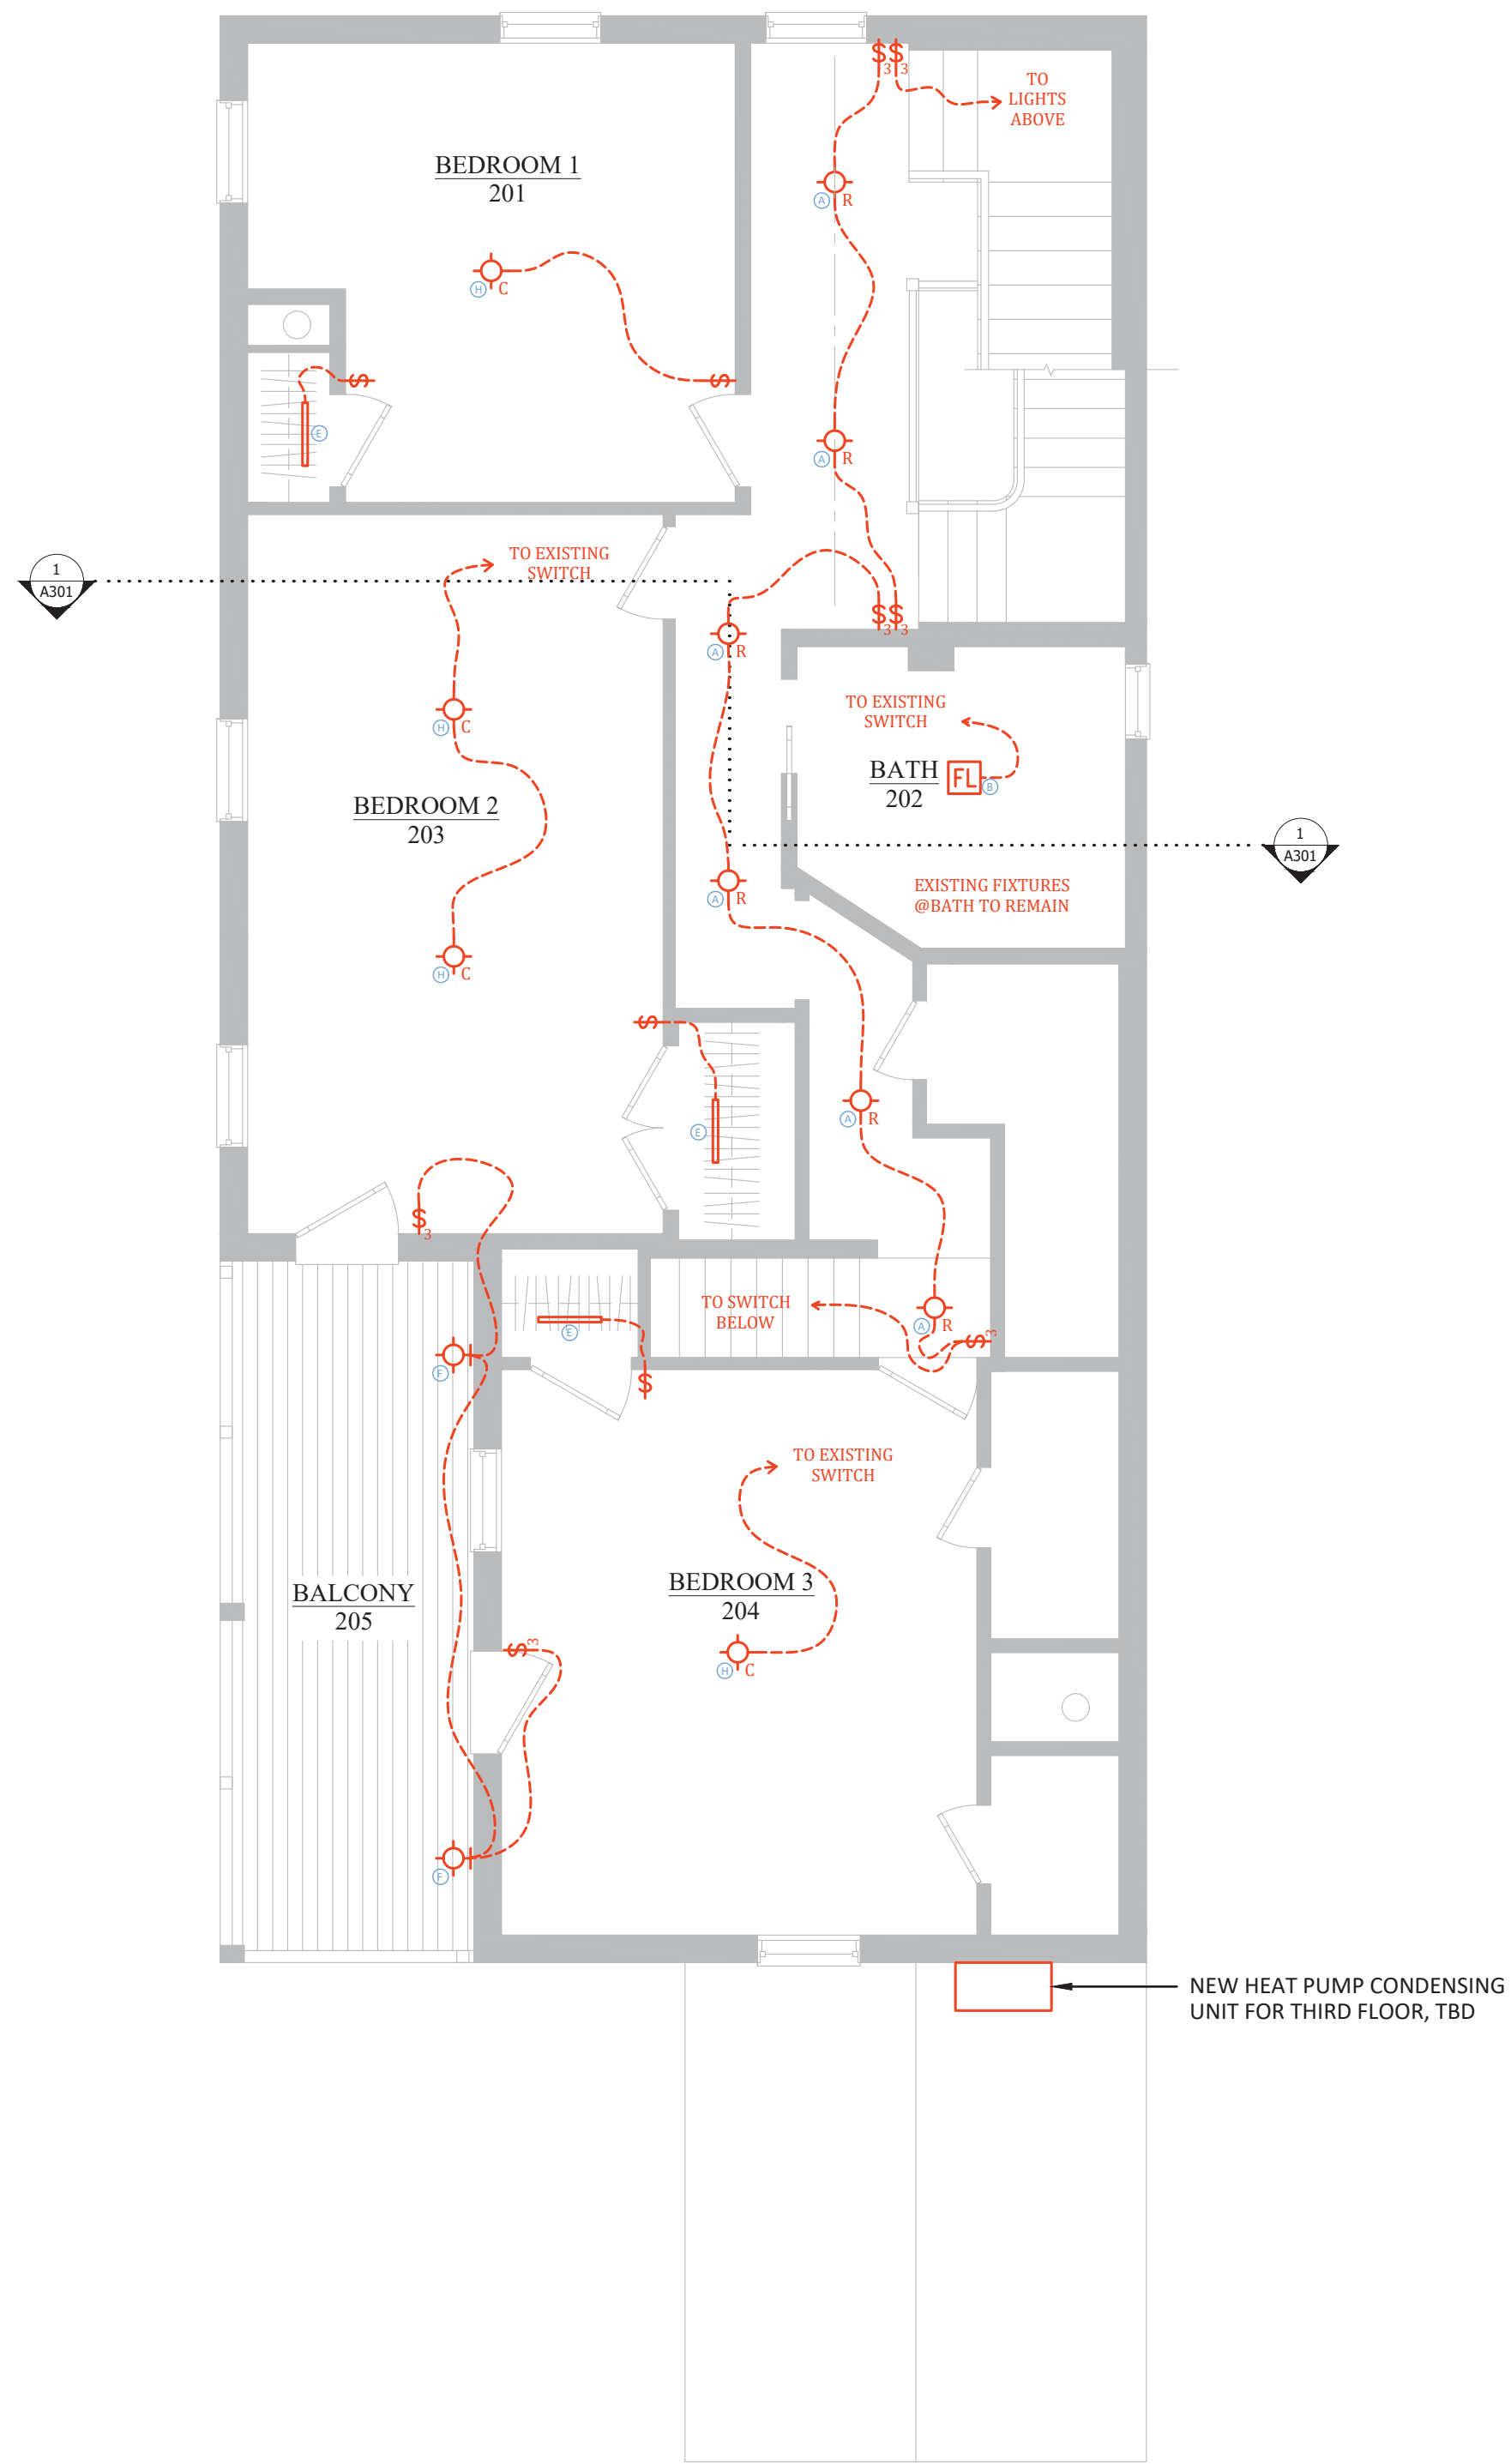

1 SECOND FLOOR ELECTRICAL PLAN
3/4" = 1'-0"

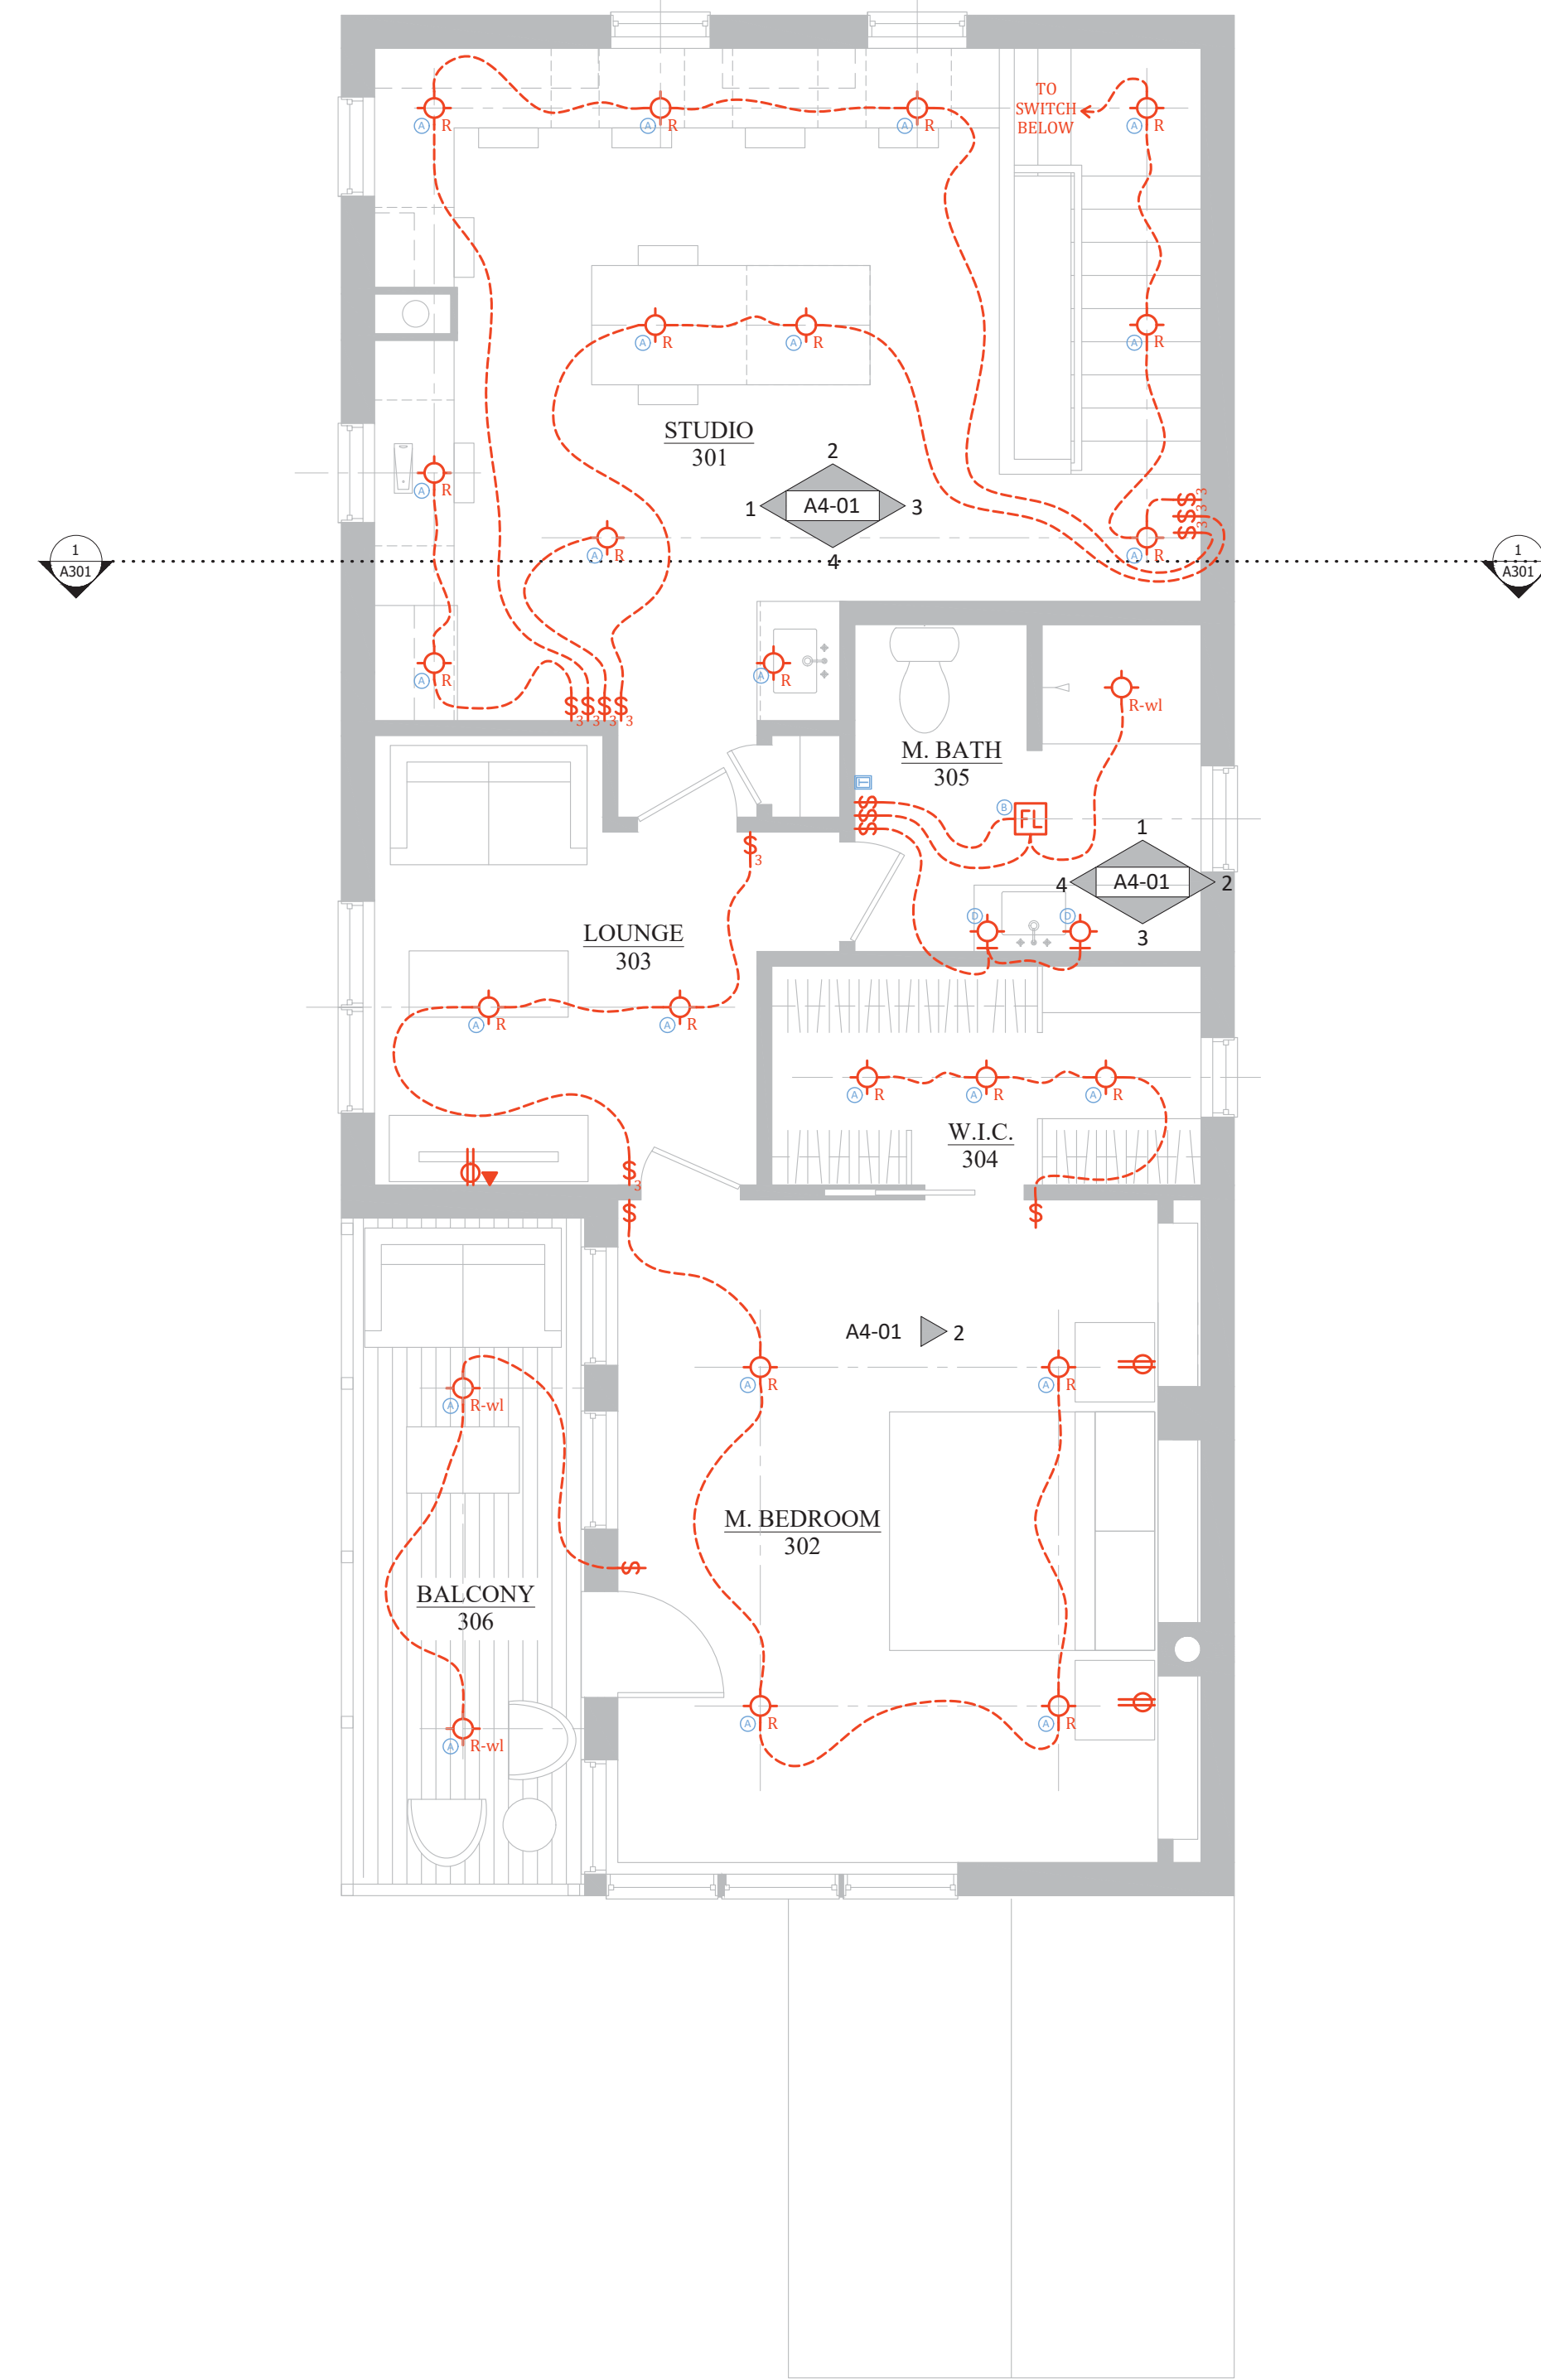

2 THIRD FLOOR ELECTRICAL PLAN
3/4" = 1'-0"

