

WINDOW SCHEDULE

Unit	Style	MFG	Description	Width	Height	Notes	above subfloor	Temp.	Egress	U-factor	SHGC	VLT
A	Tilt-Turn	Intus - Eforte	LH	2'-6"	3'-9"		6'-8"	NO	YES			
B	Tilt-Turn	Intus - Eforte	RH	2'-6"	3'-9"		6'-8"	NO	YES			
C	Tilt-Turn	Intus - Eforte	LH	2'-6"	3'-2"		6'-8"	NO	YES			
D	Dbt Tilt-Turn	Intus - Eforte	Dbt	5'-4"	4'-9"		6'-8"	NO	YES			
E1	Tilt-Turn	Intus - Eforte	RH	2'-11 3/4"	4'-0"		6'-8"	NO	YES			
E2	Tilt-Turn	Intus - Eforte	LH	2'-11 3/4"	4'-0"		6'-8"	NO	YES			
F	Picture	Intus - Eforte	Fixed	4'-0"	4'-0"		6'-8"	NO	NO			
G	Tilt-Turn	Intus - Eforte	LH	2'-0"	3'-0"		6'-8"	NO	NO			
H	Tilt-Turn	Intus - Eforte	RH	2'-8"	3'-9"		6'-8"	NO	YES			
I	Tilt-Turn	Intus - Eforte	RH	1'-10"	2'-10"		6'-8"	NO	NO			


- Notes:
 1. Combo unit mulling location: factory
 2. Glazing: Triple-glazed, Low-E/Clear/Low-E, Argon Gas
 3. Performance: U-value <= 0.18-0.31 BTU/(hr.ft2.F) SHGC <=0.11-0.54
 4. Hardware: Titanium
 5. Insect screen: Gray
 6. Exterior: Polymer, color TBD
 7. Interior: Polymer, color TBD
 8. All window sizes to be confirmed by contractor in field prior to order.

DOOR SCHEDULE

Unit	Style	MFG	Description	Width	Height	Notes	Swing	U-factor	SHGC	VLT
100a	Balcony	Intus - Arcade		3'-6"	6'-8"		RHIS			
100b	Balcony	Intus - Arcade		3'-6"	6'-8"		LHIS			
INTERIOR DOORS				Door slab size				Glazing		
Unit	Style	MFG	Description	Width	Height	Notes	Swing	U-factor	SHGC	VLT
301	Passage			1'-6"	6'-8"		LHIS			
302	Passage			2'-6"	6'-8"		RHIS			
303	Passage			2'-6"	6'-8"		LHIS			
304	Pocket			2'-6"	6'-8"	Hardware, TBD	Pocket			
305	Passage			2'-6"	6'-8"	Privacy Set	RHIS			

- Ext. Door Notes:
 1. Combo unit mulling location: factory
 2. Glazing: Triple-insulated, Low-E/Clear/Low-E, Argon Gas
 3. Performance: U-value <= 0.18-0.31 BTU/(hr.ft2.F) SHGC <=0.11-0.54
 4. Hardware: Titanium
 5. Insect screen: Gray
 6. Exterior: Polymer, color TBD
 7. Interior: Polymer, color TBD
 8. All door sizes to be confirmed by contractor in field prior to order.

- Int. Door Notes:
 1. Hardware: Brushed nickel, TBD
 2. Panel type, TBD
 3. Slab material, See Schedule
 4. All door sizes to be confirmed by contractor in field prior to order.

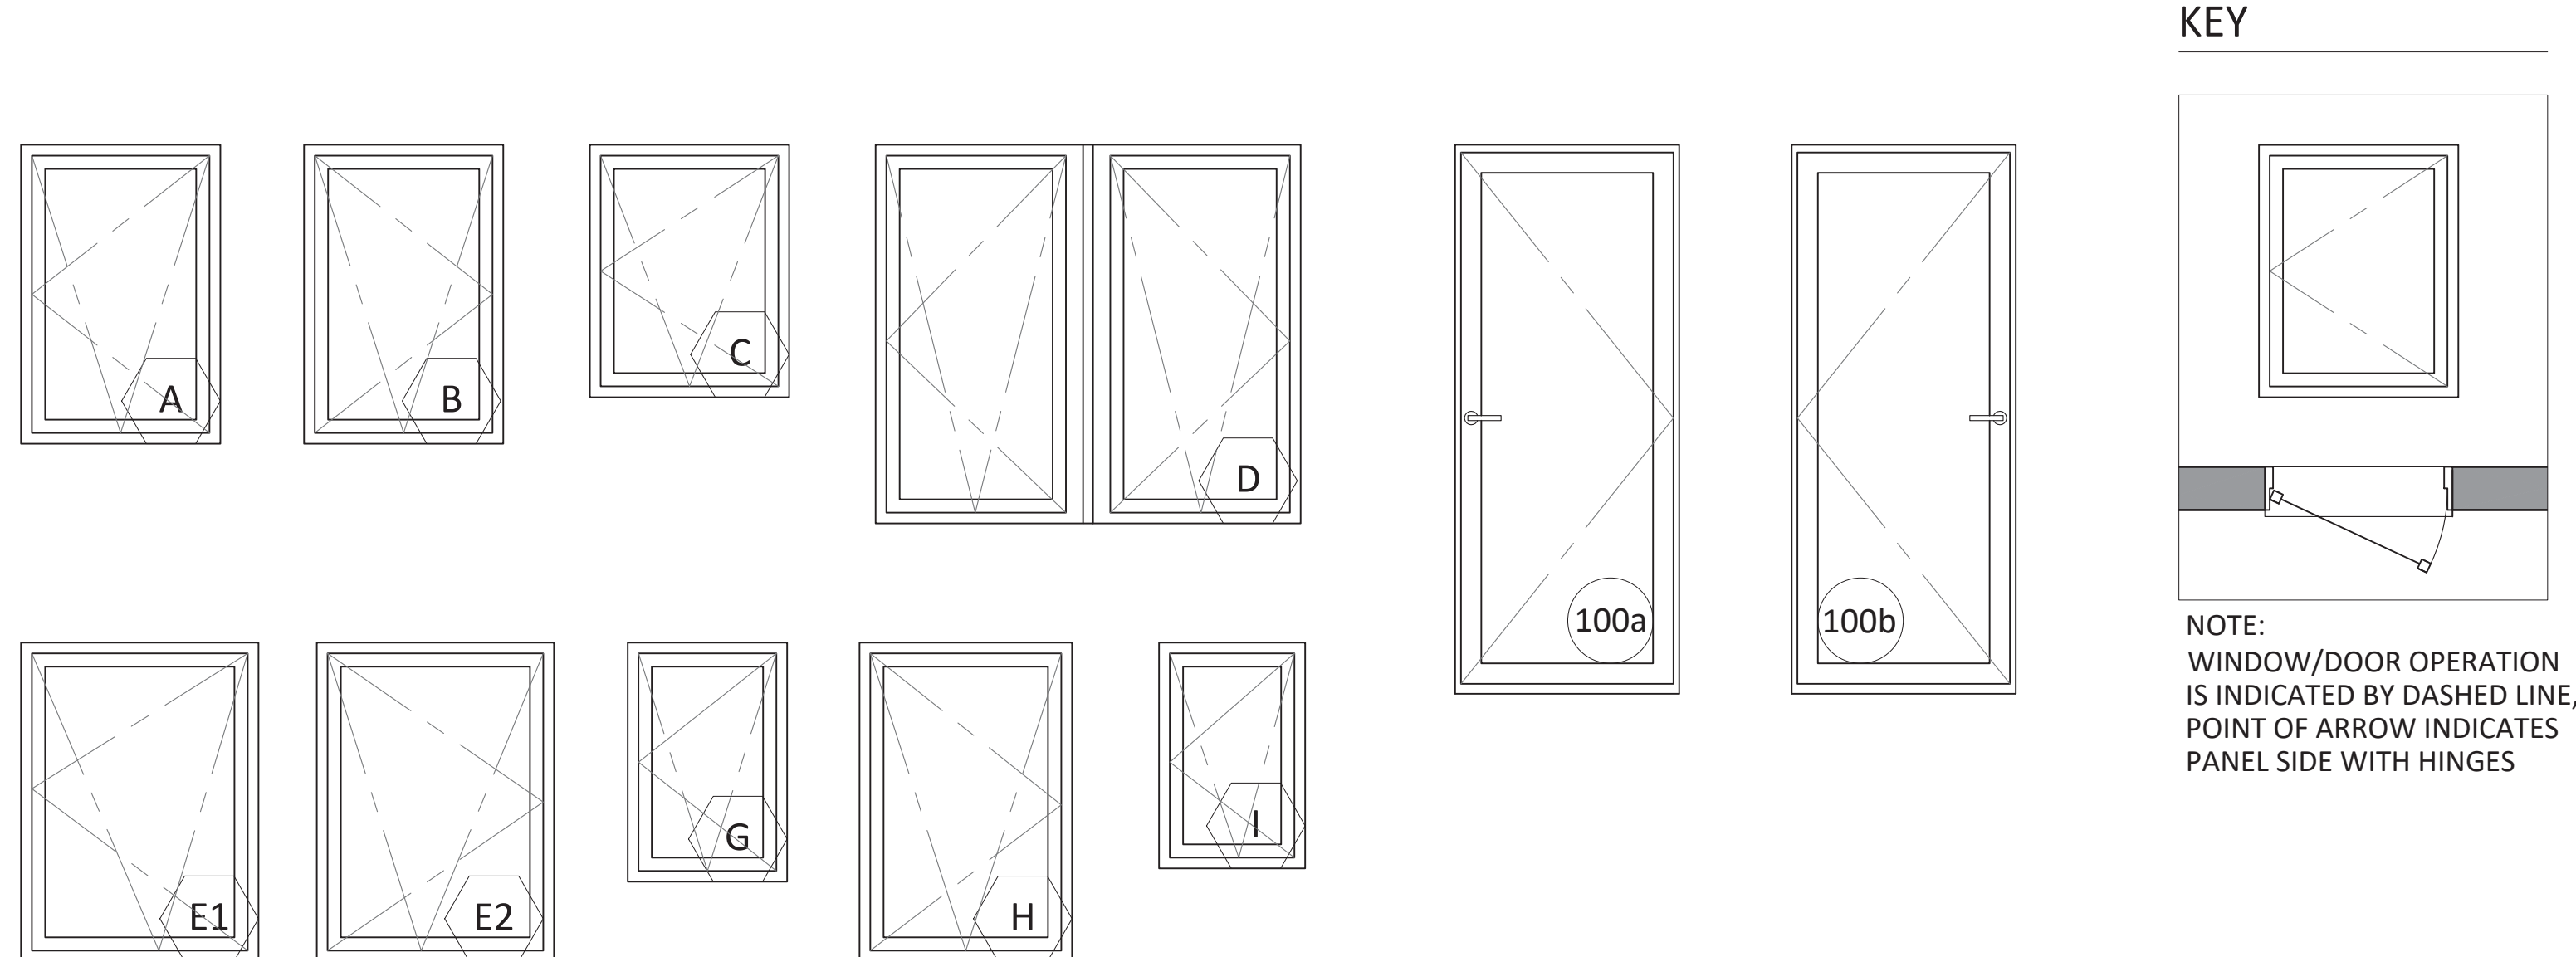

PLUMBING SCHEDULE

Room	Description	Model	Manuf.	Finish	Dimensions	Qty	Remarks
301 - Studio	Sink					1	
301 - Studio	Faucet					1	
305 - M. Bath	Sink					1	
305 - M. Bath	Faucet					1	
305 - M. Bath	Toilet					1	
305 - M. Bath	Shower Trim					1	
305 - M. Bath	Shower Head					1	
305 - M. Bath	Shower Drain					1	
305 - M. Bath	Shower Pan					1	

ELECTRICAL SCHEDULE

Tag	Description	Model	Manuf.	Finish	Lamp	Wattage	Voltage	Mounting	Qty	Remarks
A	Recessed	AL-RL-UTR-65-N-WW	aspectLED	Trim:	1080 Lumens	12	120	Recessed Ceiling		7/8" X 6 1/2" Unit size
B	Exhaust Fan/Light							Recessed Ceiling		
C	Pendant									
D	Sconce							Wall		
E	LED Tube Light							Ceiling		
F	Exterior Sconce							Ext. Wall		LESSCO Air Vapor Barrier Box
G	Directional Flood Light							Wall		
H	Surface Mount							Ceiling		

FINISH SCHEDULE

Room #	Floor	Baseboard	N Wall	E Wall	S Wall	W Wall	Ceiling	D/W Casing	Door Slab	Special	Remarks
201	T+G Wood, TBD	1x6, Painted	GWB, Color TBD	GWB, Color TBD	GWB, Color TBD	GWB, Color TBD	GWB, Color TBD				
202	Tile, TBD	1x6, Painted	GWB, Color TBD	GWB, Color TBD	GWB, Color TBD	GWB, Color TBD	GWB, Color TBD				
203	Tile, TBD	1x6, Painted	GWB, Color TBD	GWB, Color TBD	GWB, Color TBD	GWB, Color TBD	GWB, Color TBD				
204	T+G Wood, TBD	1x6, Painted	GWB, Color TBD	GWB, Color TBD	GWB, Color TBD	GWB, Color TBD	GWB, Color TBD				
205	T+G Wood, TBD	1x6, Painted	GWB, Color TBD	GWB, Color TBD	GWB, Color TBD	GWB, Color TBD	GWB, Color TBD				
301	T+G Wood, TBD	1x, Painted	GWB, Color TBD	GWB, Color TBD	GWB, Color TBD	GWB, Color TBD	GWB, Color TBD				
302	T+G Wood, TBD	1x6, Painted	GWB, Color TBD	GWB, Color TBD	GWB, Color TBD	GWB, Color TBD	GWB, Color TBD				
303	T+G Wood, TBD	1x6, Painted	GWB, Color TBD	GWB, Color TBD	GWB, Color TBD	GWB, Color TBD	GWB, Color TBD				
304	T+G Wood, TBD	1x6, Painted	GWB, Color TBD	GWB, Color TBD	GWB, Color TBD	GWB, Color TBD	GWB, Color TBD				
305	Tile, TBD	1x6, Painted	GWB, Color TBD	GWB, Color TBD	GWB, Color TBD	GWB, Color TBD	GWB, Color TBD				